

Elevation:Building 16: West
Scale: 1/16" = 1'-0"



Elevation: Building 16:East
Scale: 16" = 1'-0"






View to Northeast




Bird's Eye View

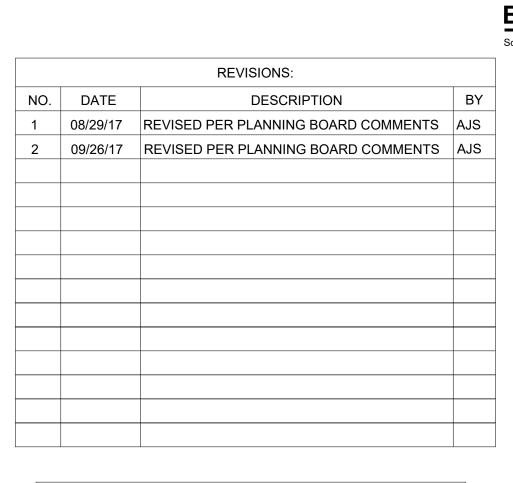



**Building 16: View to Northeast**Scale: NTS

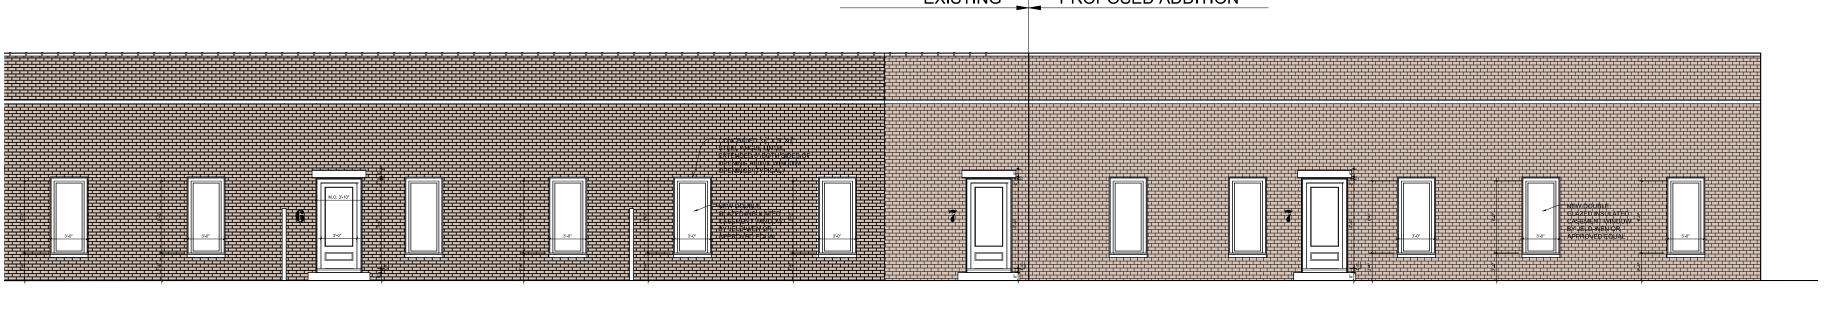

PAINTED WOOD TRIM AT

HARDIE BOARD SIDING AT

42" HIGH METAL PICKET

WINDOWS TO MATCH

EXISTING - COLOR: BLACK

BRICK TO MATCH EXISTING -

ALIGN HORIZONTAL JOINTS

WITH ADJACENT BUILDING

PRECAST CONCRETE WATER

TABLE TO MATCH EXISTING

RAILING. COLOR: BLACK

PRECAST CONCRETE COPING


DOUBLE GLAZED INSULATED

SETBACK 4TH FLOOR WALLS.

UPPER ROOF. COLOR: BLACK

Elevation: Building 9 Addition: West

Scale: 8" = 1'-0"

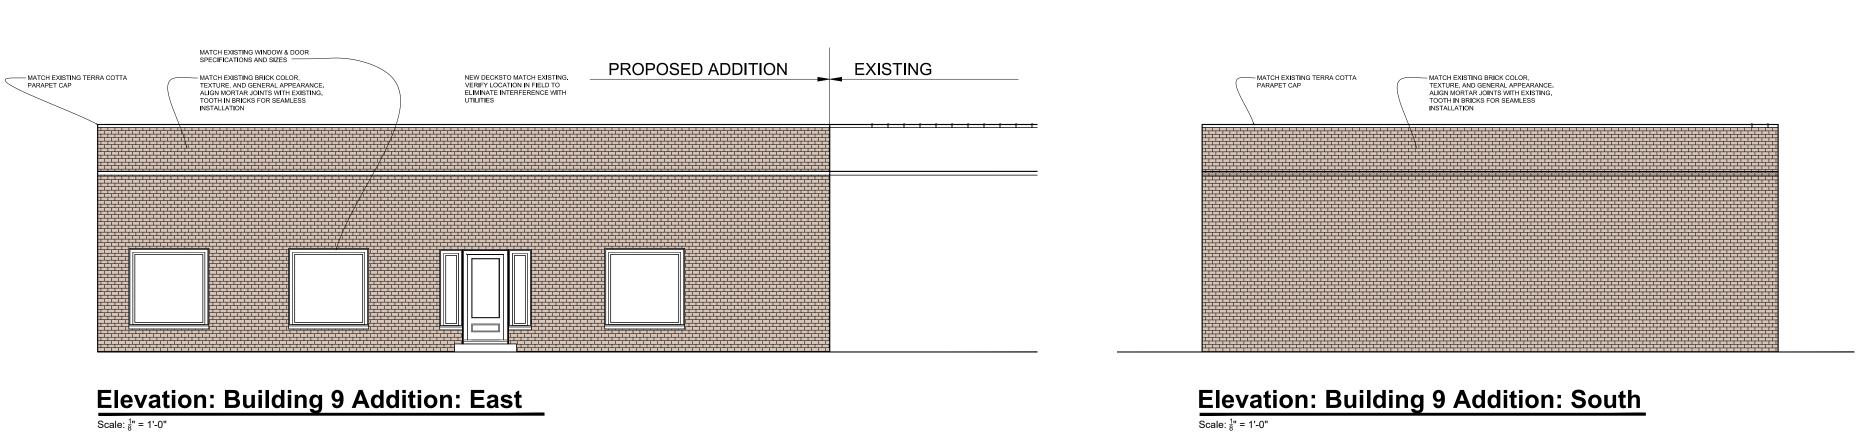

Amendment to Special Use Permit Application

Building Elevations - Sheet 5 of 10