



STORM DRAIN PROFILE AT CB#3 TO EX. CB

SCALE: 1/8" = 1'-0"

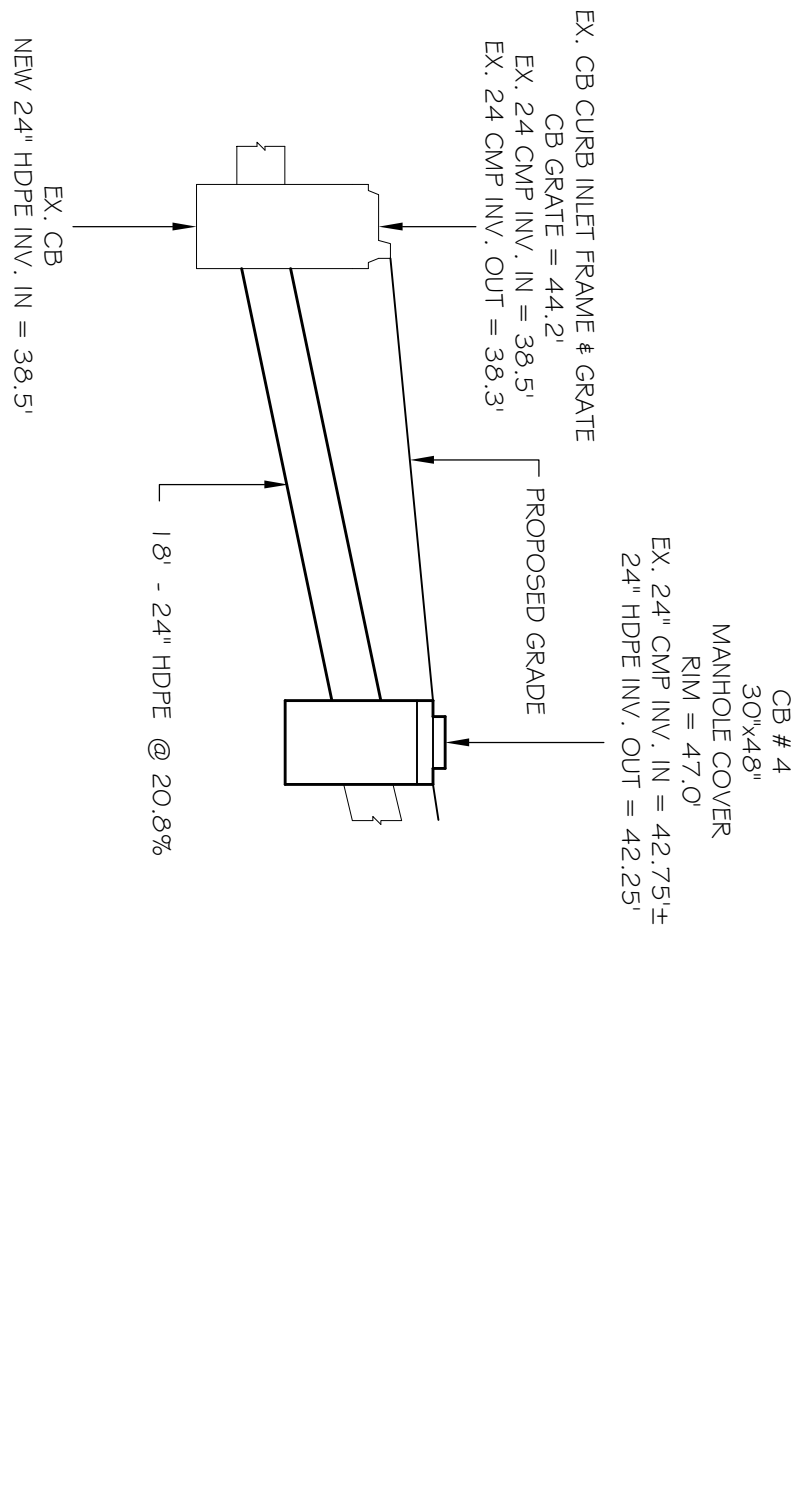


STORM DRAIN PROFILE AT CB#4 TO EX. CB

SCALE: 1/8" = 1'-0"

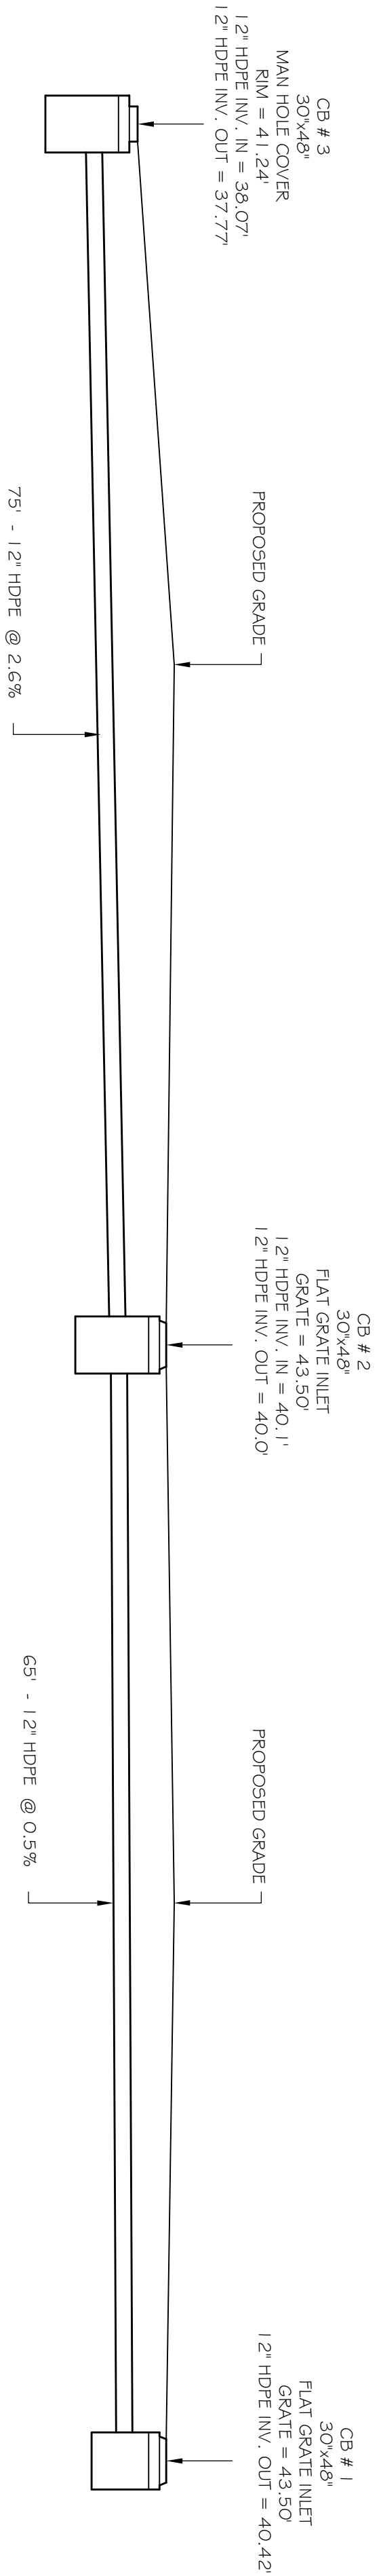

STORM DRAIN PROFILE AT CB# 1 TO CB#3

SCALE: 1/8" = 1'-0"

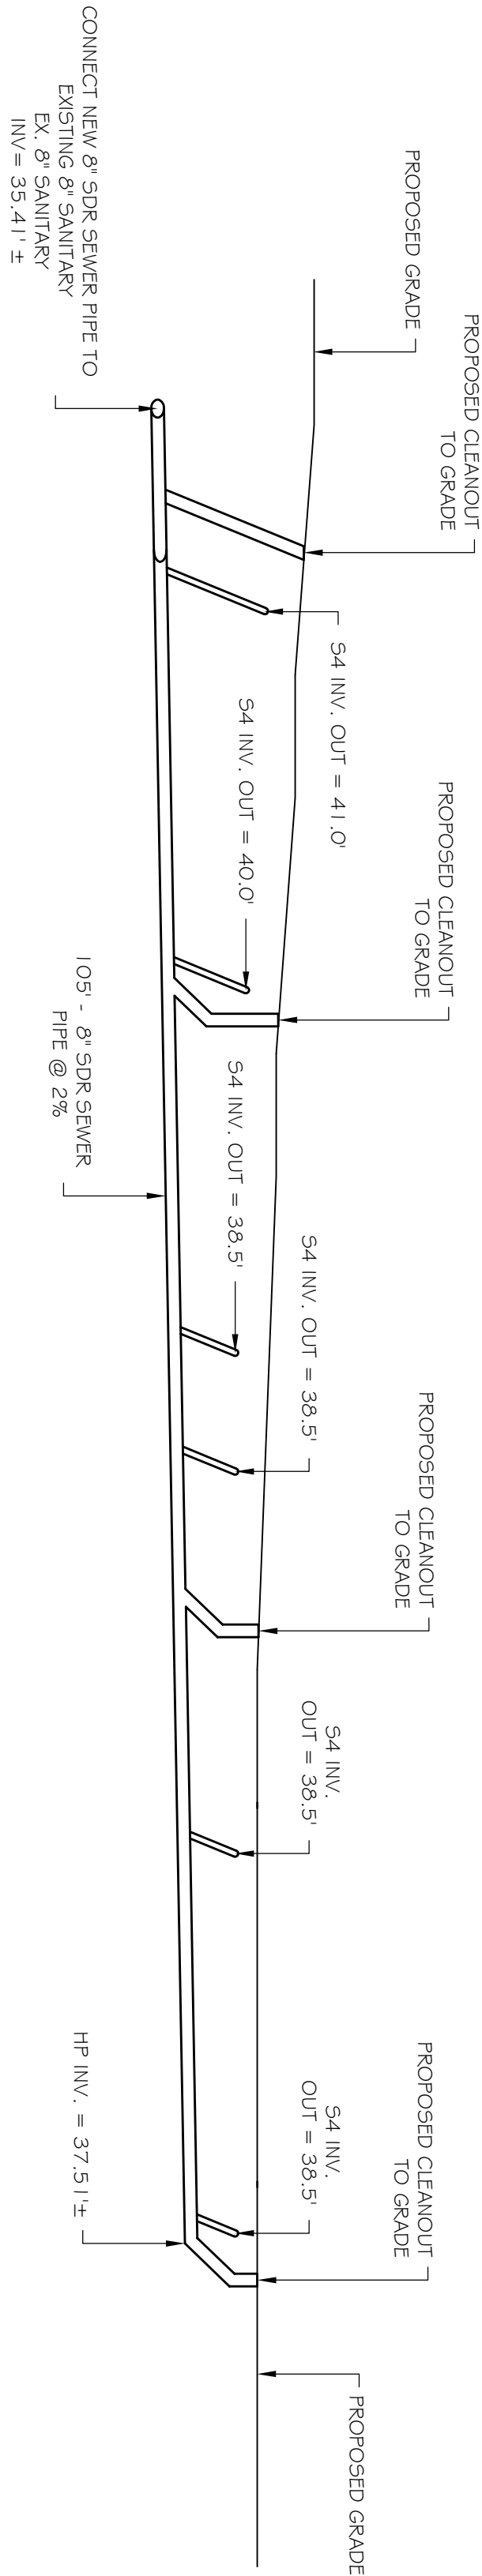

SANITARY SEWER PROFILE

SCALE: 1/8" = 1'-0"