




ACCORDANCE W/ ADA REQUIREMENTS.

3. TACTILE WARNING STRIPS SHALL BE PROVIDED ON ALL RAMPS IN

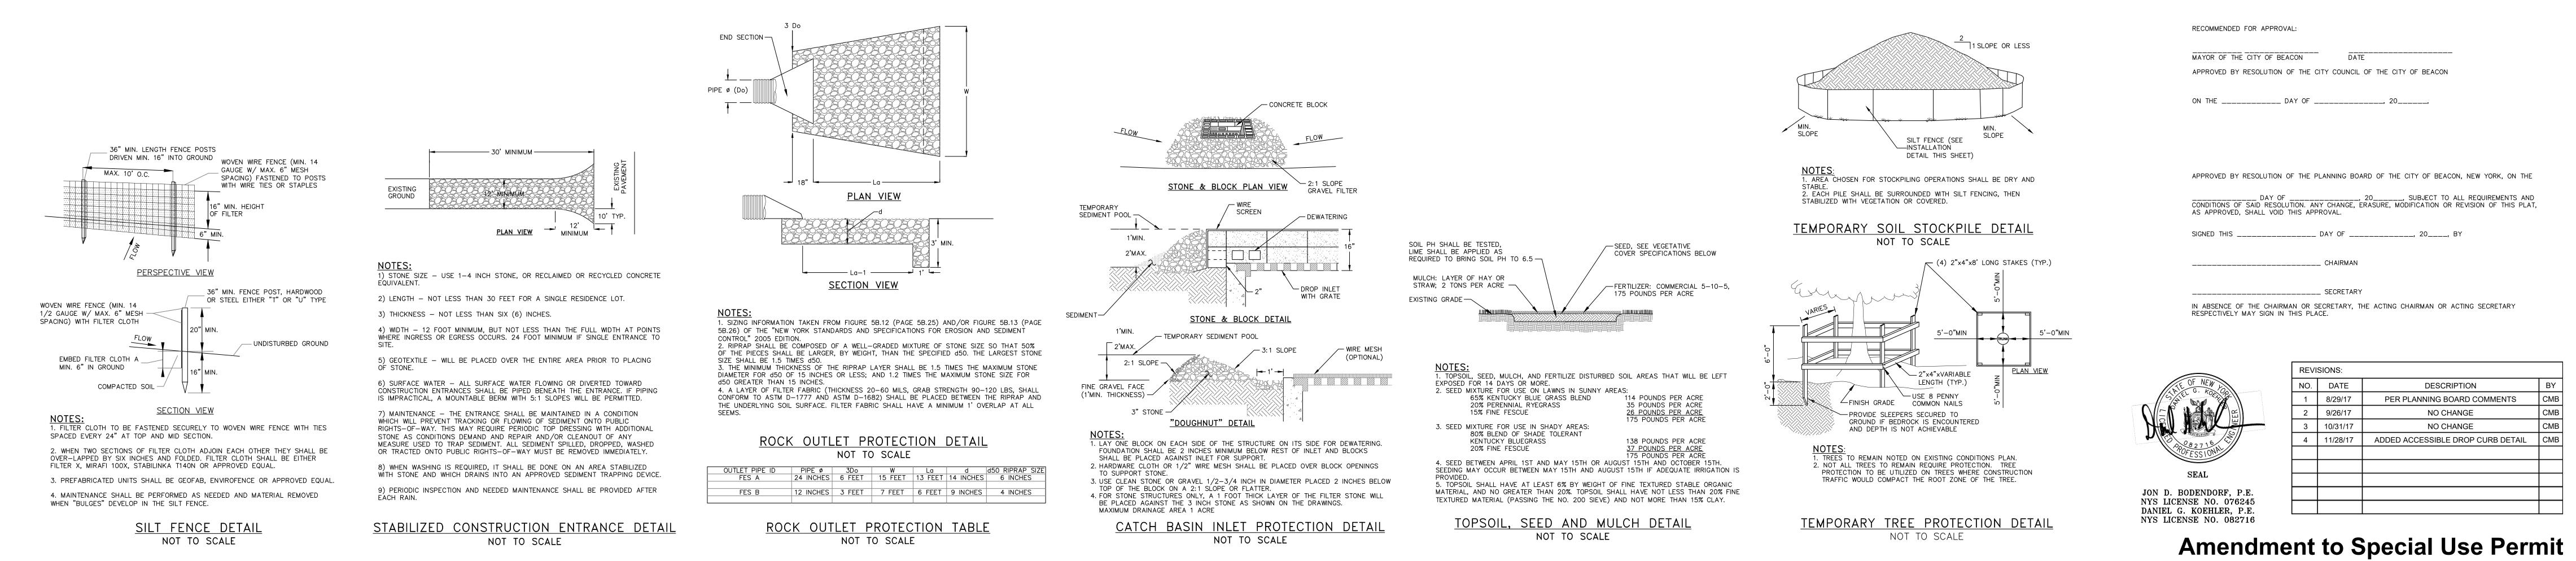

Site, Landscaping and Erosion & Sediment Control Details

─ CLASS A CONCRETE

CONCRETE T

\_\_6X6−W2.9XW2.9 W.W.F.

(SEE NOTE NO. 4 BELOW)

EROSION AND SEDIMENT CONTROL DETAILS

Beacon, NY 12508