

PAINTED WOOD TRIM AT UPPER ROOF. COLOR: BLACK HARDIE BOARD SIDING AT SETBACK 4TH FLOOR WALLS. 42" HIGH METAL PICKET RAILING. COLOR: BLACK PRECAST CONCRETE COPING DOUBLE GLAZED INSULATED WINDOWS TO MATCH EXISTING - COLOR: BLACK BRICK TO MATCH EXISTING -ALIGN HORIZONTAL JOINTS WITH ADJACENT BUILDING PRECAST CONCRETE WATER TABLE TO MATCH EXISTING



Elevation: Building 16: South

Elevation:Building 16: West
Scale: 1/16" = 1'-0"

Elevation: Building 16:East
Scale: 16" = 1'-0"




View to Northeast




Building 16: View to NortheastScale: NTS


Bird's Eye View **REVISIONS:** DESCRIPTION


RECOMMENDED FOR APPROVAL: APPROVED BY RESOLUTION OF THE CITY COUNCIL OF THE CITY OF BEACON

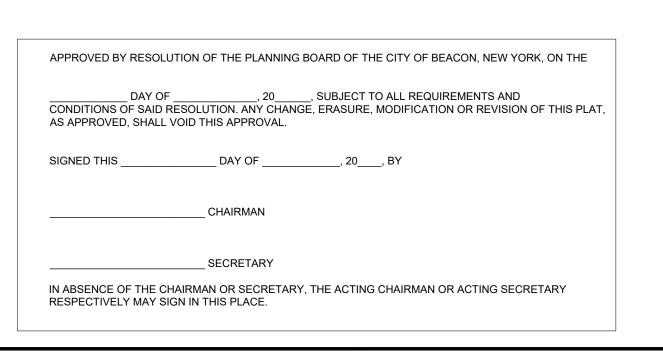

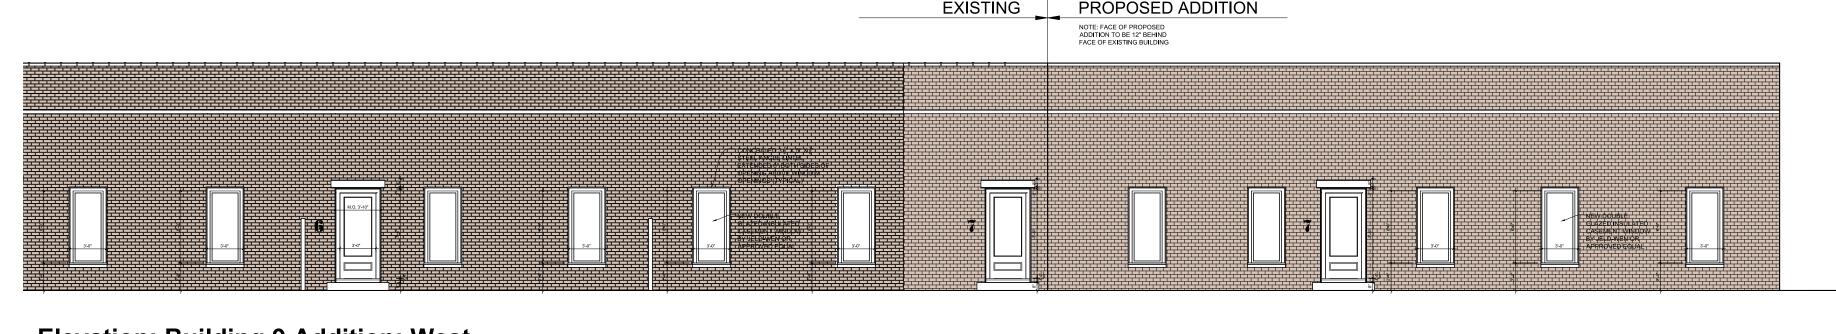

Elevation: Building 9 Addition: West
Scale: 1" = 1'-0"

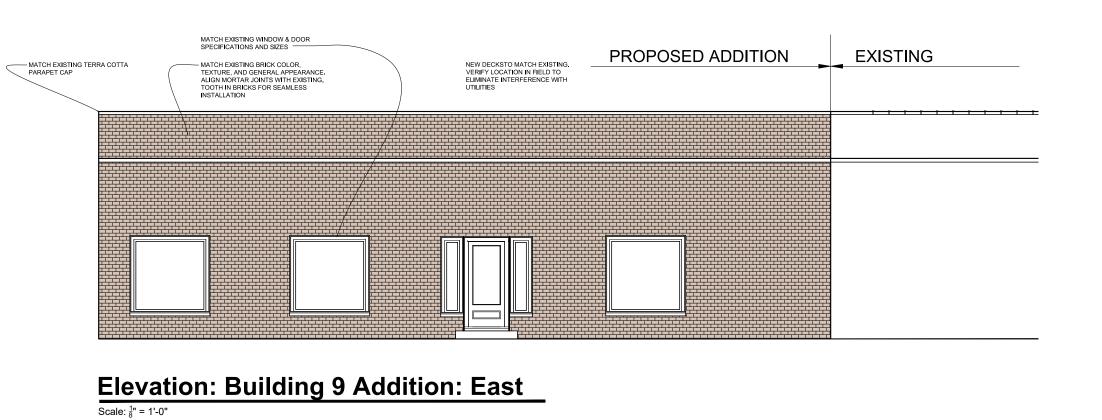

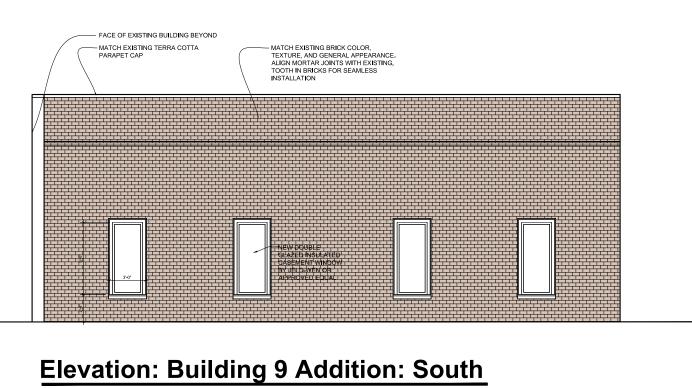

Elevation: Building 9 Addition: South

Amendment to Special Use Permit Application Building Elevations - Sheet 5 of 10