



1 SITE DETAIL PLAN
C-2
SCALE: 1" = 60' (11 X 17)
1" = 30' (22 X 34)

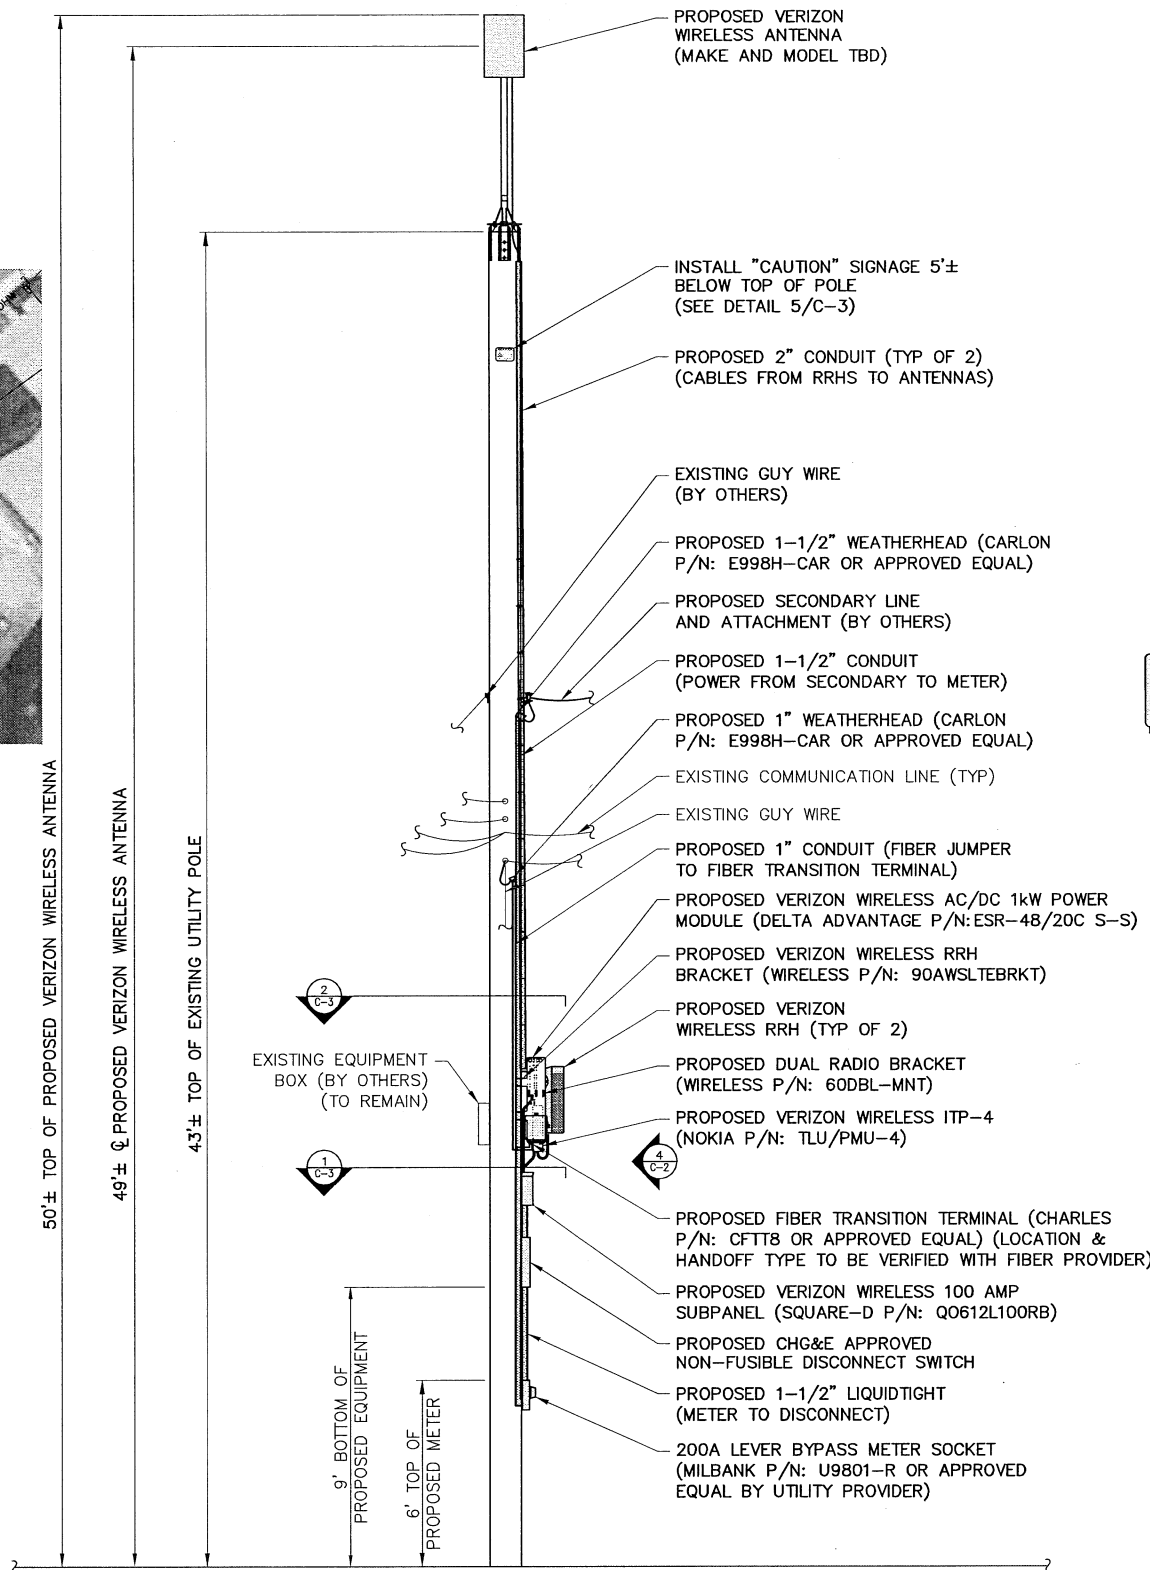

2 UTILITY POLE ELEVATION
C-2
SCALE: 1" = 4' (11 X 17)
1" = 2' (22 X 34)

NOTE:
USE OF SCHEDULE 40/80 CONDUIT OR RIGID CONDUIT SHALL BE DETERMINED BY THE UTILITY PROVIDERS REQUIREMENTS.

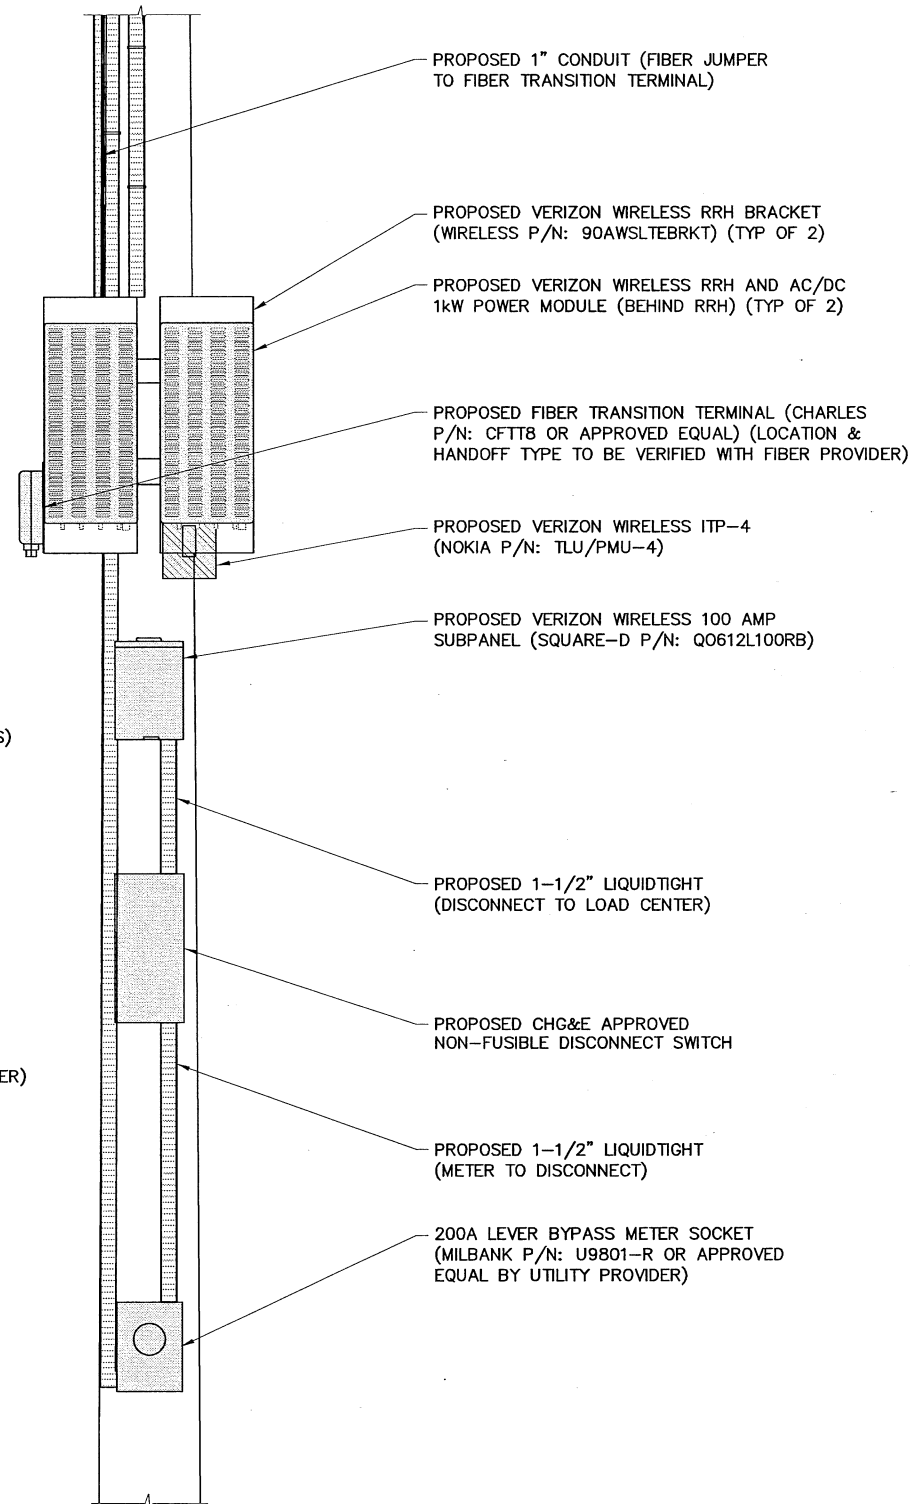

3 ELEVATION DETAIL
C-2
SCALE: 1" = 2' (11 X 17)
1" = 1' (22 X 34)

verizon

1275 JOHN STREET, SUITE 100
WEST HENRIETTA, NY 14586

TECTONIC

Practical Solutions, Exceptional Service
TECTONIC Engineering & Surveying Consultants P.C.
36 British American Blvd. Phone: (518) 783-1630
Suite 101 Latham, NY 12110 (800) 829-8531
www.tectonicengineering.com

WORK ORDER NUMBER 8669.11 DRAWN BY JRF

NO.	DATE	ISSUE
0	8/17/17	FOR COMMENT
1	10/13/17	FOR ZONING

RELEASED BY DATE



UNAUTHORIZED ALTERATION OR ADDITIONS TO A PLAN BEARING THE SEAL OF A LICENSED ENGINEER OR LAND SURVEYOR IS A VIOLATION OF SECTION 2209 SUBDIVISION 2 OF THE NEW YORK STATE EDUCATION LAW.
COPIES OF THIS DOCUMENT WITHOUT A FACSIMILE OF THE SIGNATURE AND AN ORIGINAL EMBOSSED SEAL OR ORIGINAL STAMP IN BLUE OR RED INK OF THE PROFESSIONAL ENGINEER OR LAND SURVEYOR SHALL NOT BE CONSIDERED VALID COPIES.

0 1
ORIGINAL SIZE IN INCHES
(22x34 FORMAT)
0 1
ORIGINAL SIZE IN INCHES
(11x17 FORMAT)

SITE INFORMATION
CLIFF AND WILLOW
RE PN: 20161373924
LC: 412510

SITE ADDRESS
7 CROSS STREET
CITY OF BEACON
DUTCHESS COUNTY
NY 12508

SHEET TITLE
POLE ELEVATION & DETAIL

SHEET NUMBER
C-2