


ENLARGED RETAINING WALL LANDSCAPE PLAN

SCALE: 1" = 20'

NOTE: REFER TO DRAWING SP-1 FOR PLANT SPECIES, NUMBER AND SIZE.

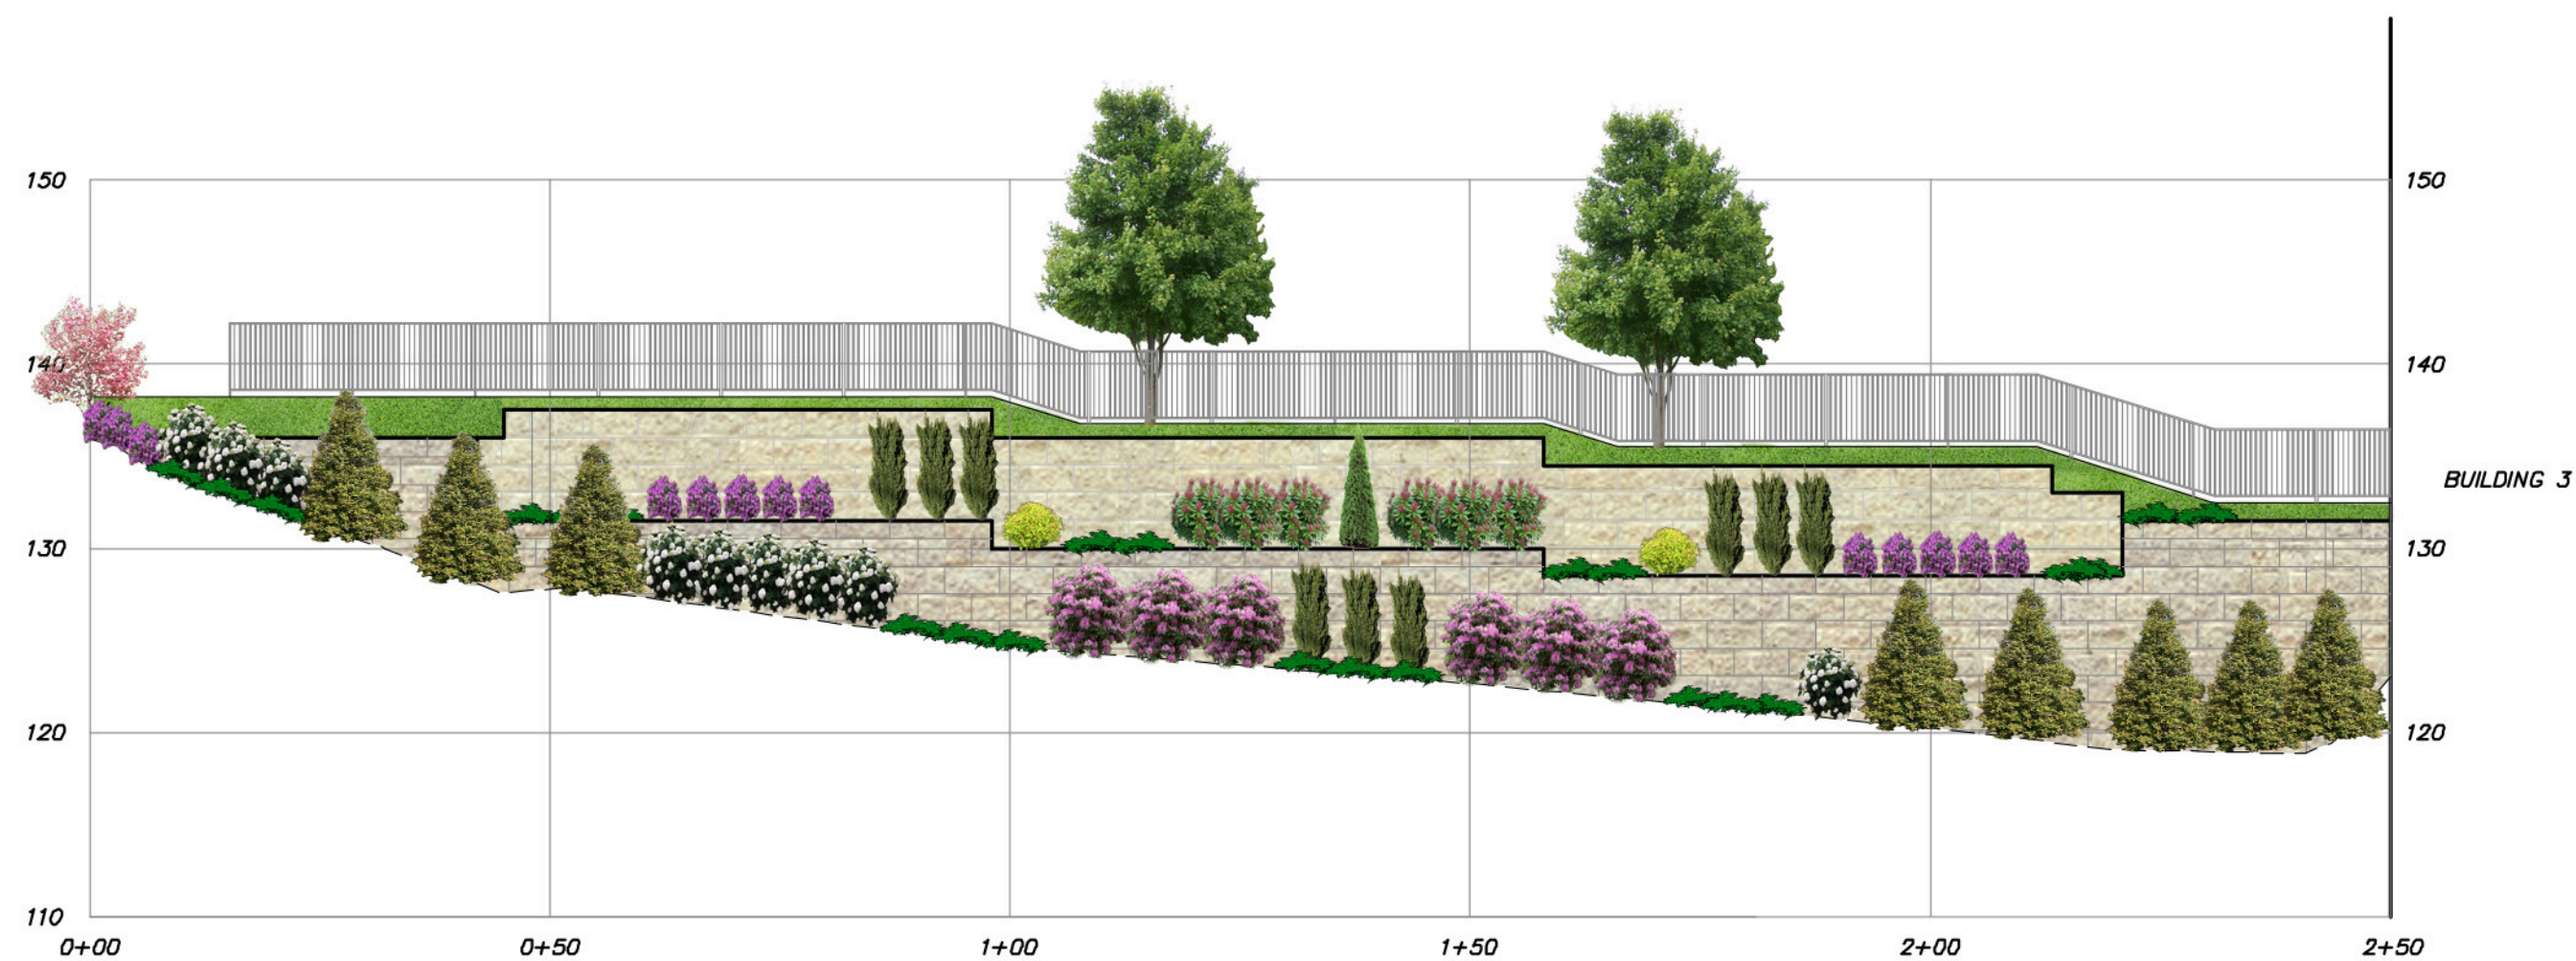

PROPOSED RETAINING WALL #1
ELEVATION LOOKING SOUTH WITH LANDSCAPING

SCALE: 1" = 20' HORIZ.
1" = 10' VERT.

RETAINING WALL RENDERING

WEST END LOFTS

MARCH 27, 2018