


LEGEND



- AS PROPERTY LINE
- SS SANITARY SEWER LINE
- ST STORM SEWER LINE
- FW FENCE
- OHV OVERHEAD WIRES
- HYDRANT
- GVS VALVE
- WATER VALVE
- ELECTRIC BOX
- UNKNOWN MANHOLE
- TELEPHONE MANHOLE
- SANITARY SEWER MANHOLE
- DRAINAGE MANHOLE
- DROP INLET
- LIGHT POLE
- UTILITY POLE
- MAIL BOX
- GUY WIRE
- WALL
- IRON ROD FOUND
- MONUMENT FOUND

HATCHING & LANDSCAPE LEGEND

- CONCRETE SIDEWALK
- ASPHALT PAVING
- EXISTING GRASS TO REMAIN
- PROPOSED ARBOR VITAE EVERGREEN SHRUB
- PROPOSED NEW ORNAMENTAL NATIVE TREE
- PROPOSED NATIVE EVERGREEN
- EXISTING TREE TO REMAIN

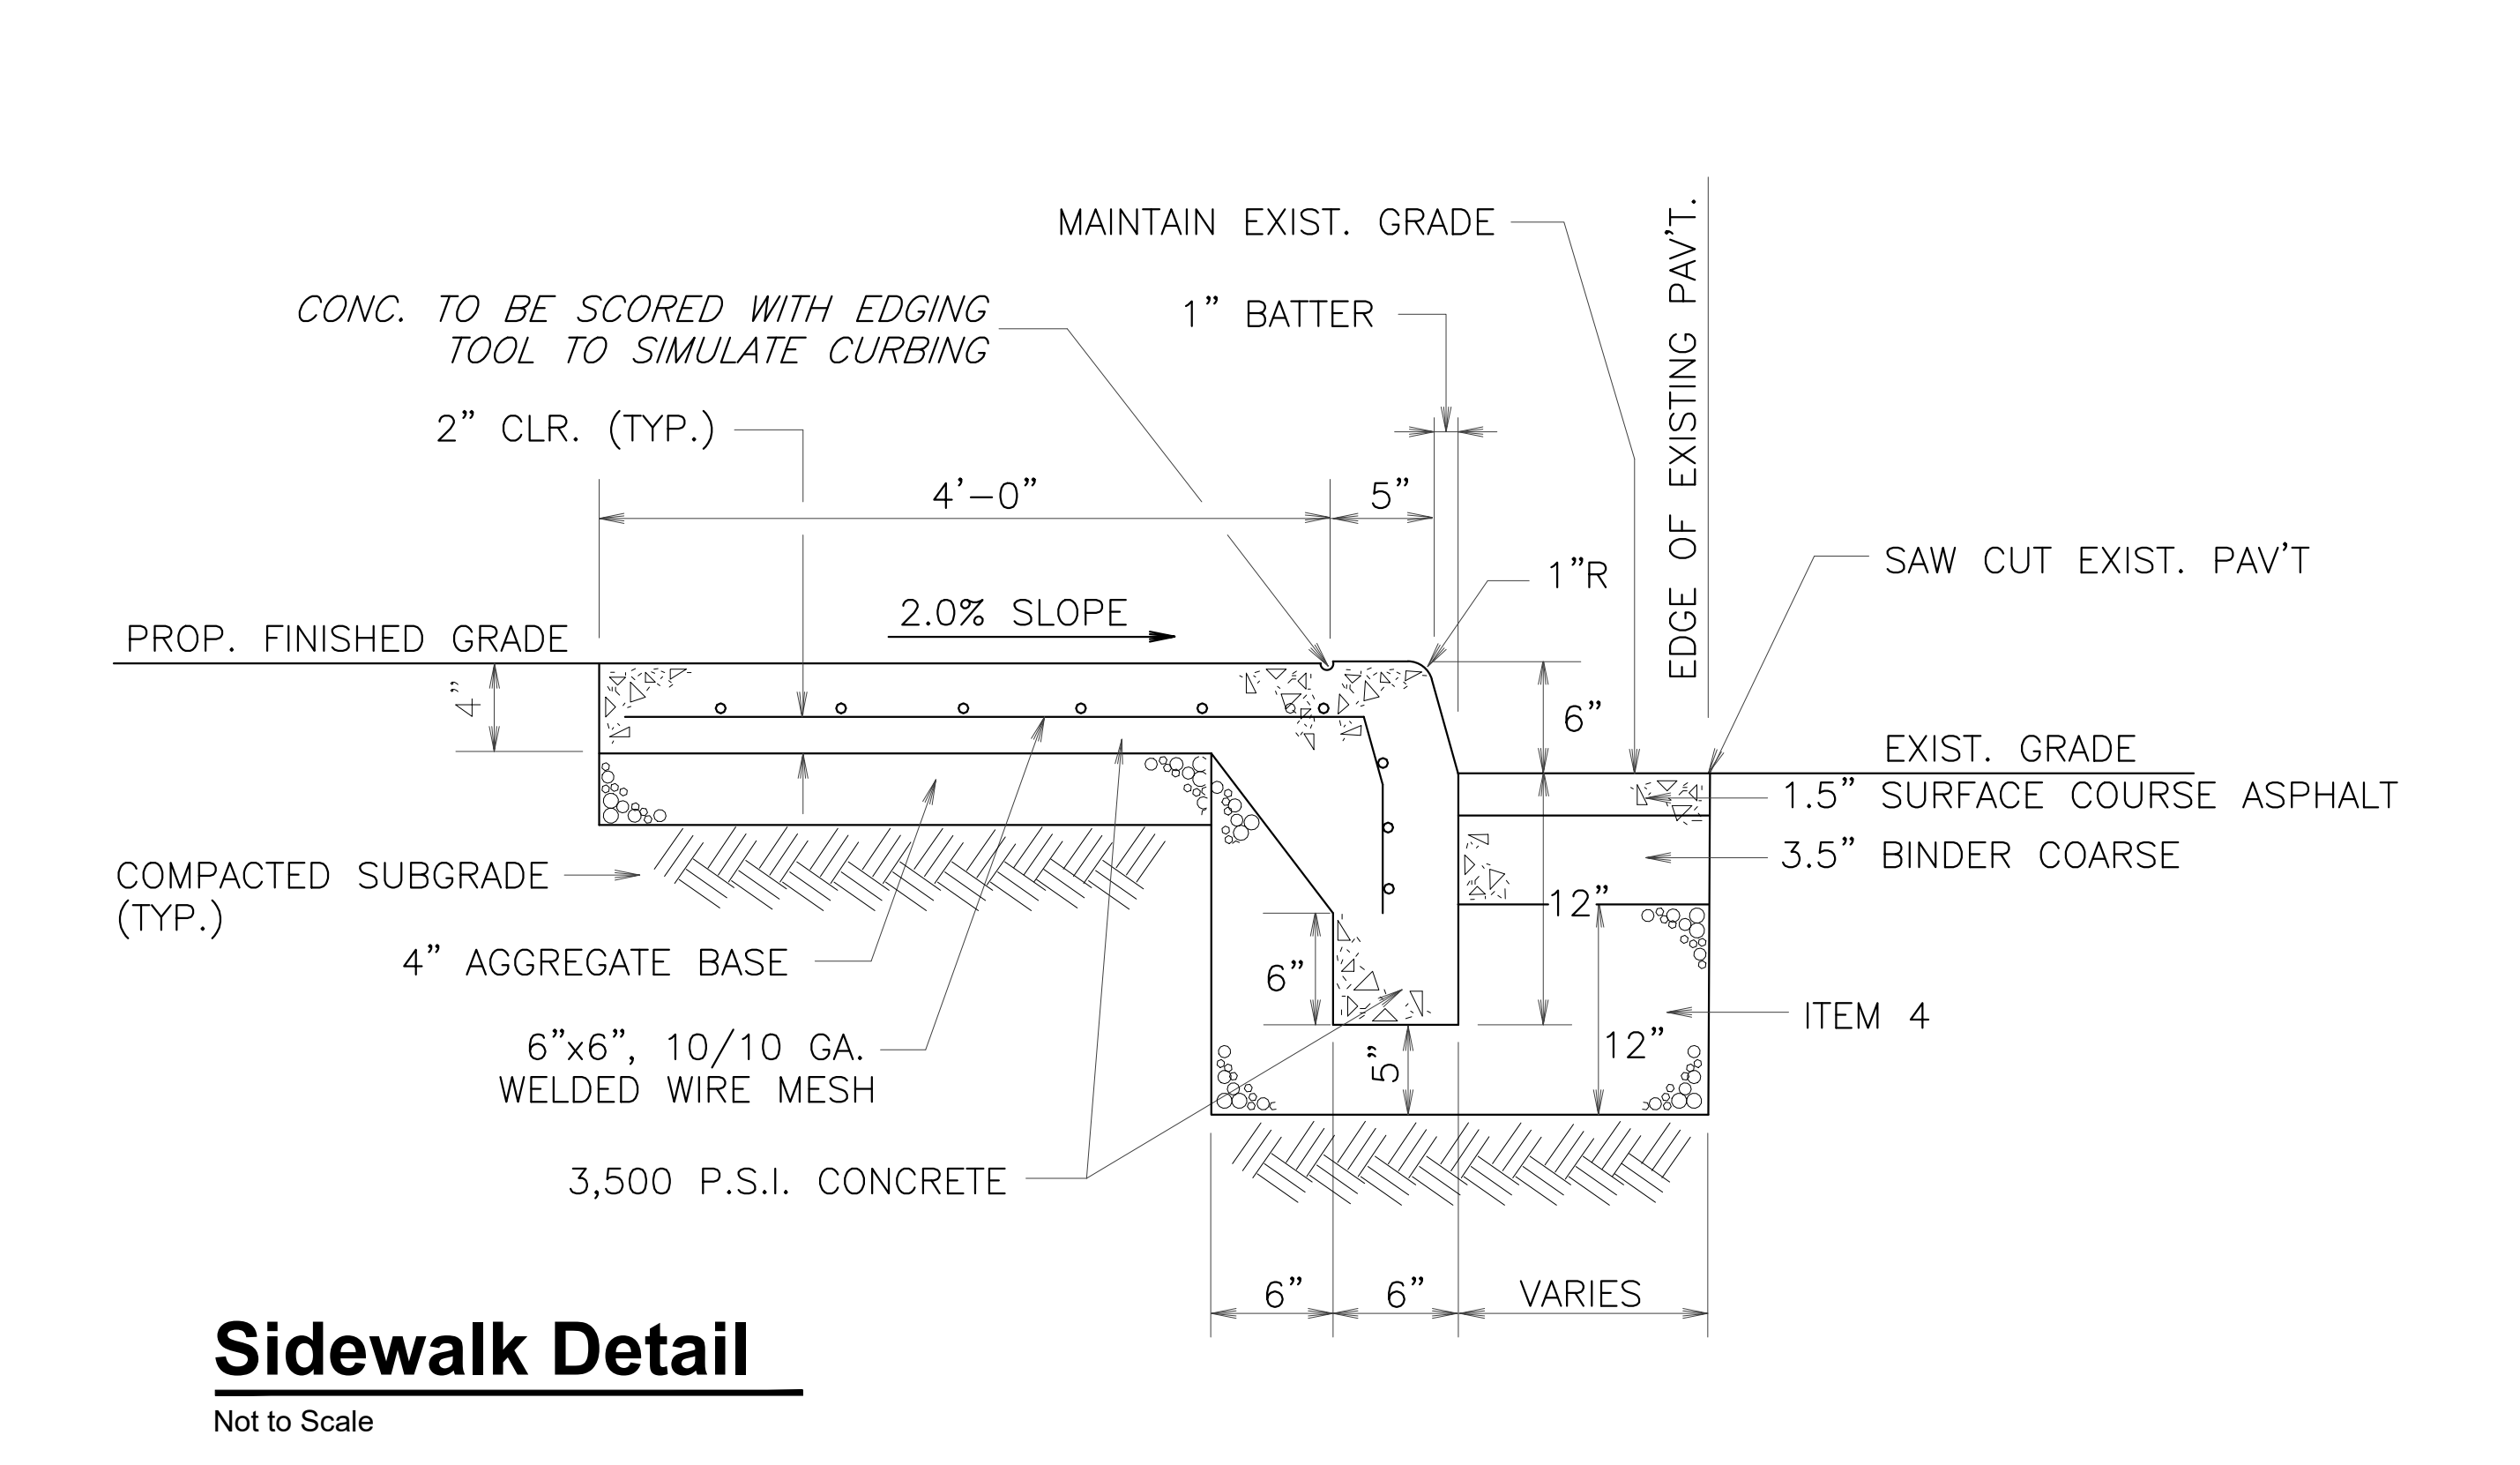

KEY	BOTANICAL NAME	QTY.	SIZE	ROOT	SPACING	COMMENTS
TREES						
CF	CORNUS FLORIDA (FLOWERING DOGWOOD)	2	2.5" - 3.0"	B&B	SEE DRAWING	
TP	THUJA PLICATA (GREEN GIANT WESTERN ARBOR VITAE)	11	6-8'	B&B	SEE DRAWING	
SHRUBS						
VP	VIBURNUM PRAGENSE (PRAGUE VIBURNUM)	14	42-48"	B&B	SEE DRAWING	
PA	PENNISETUM ALOPECUROIDES (HAMELIN DWARF FOUNTAIN GRASS)	37	2 GAL.	CONT	SEE DRAWING	

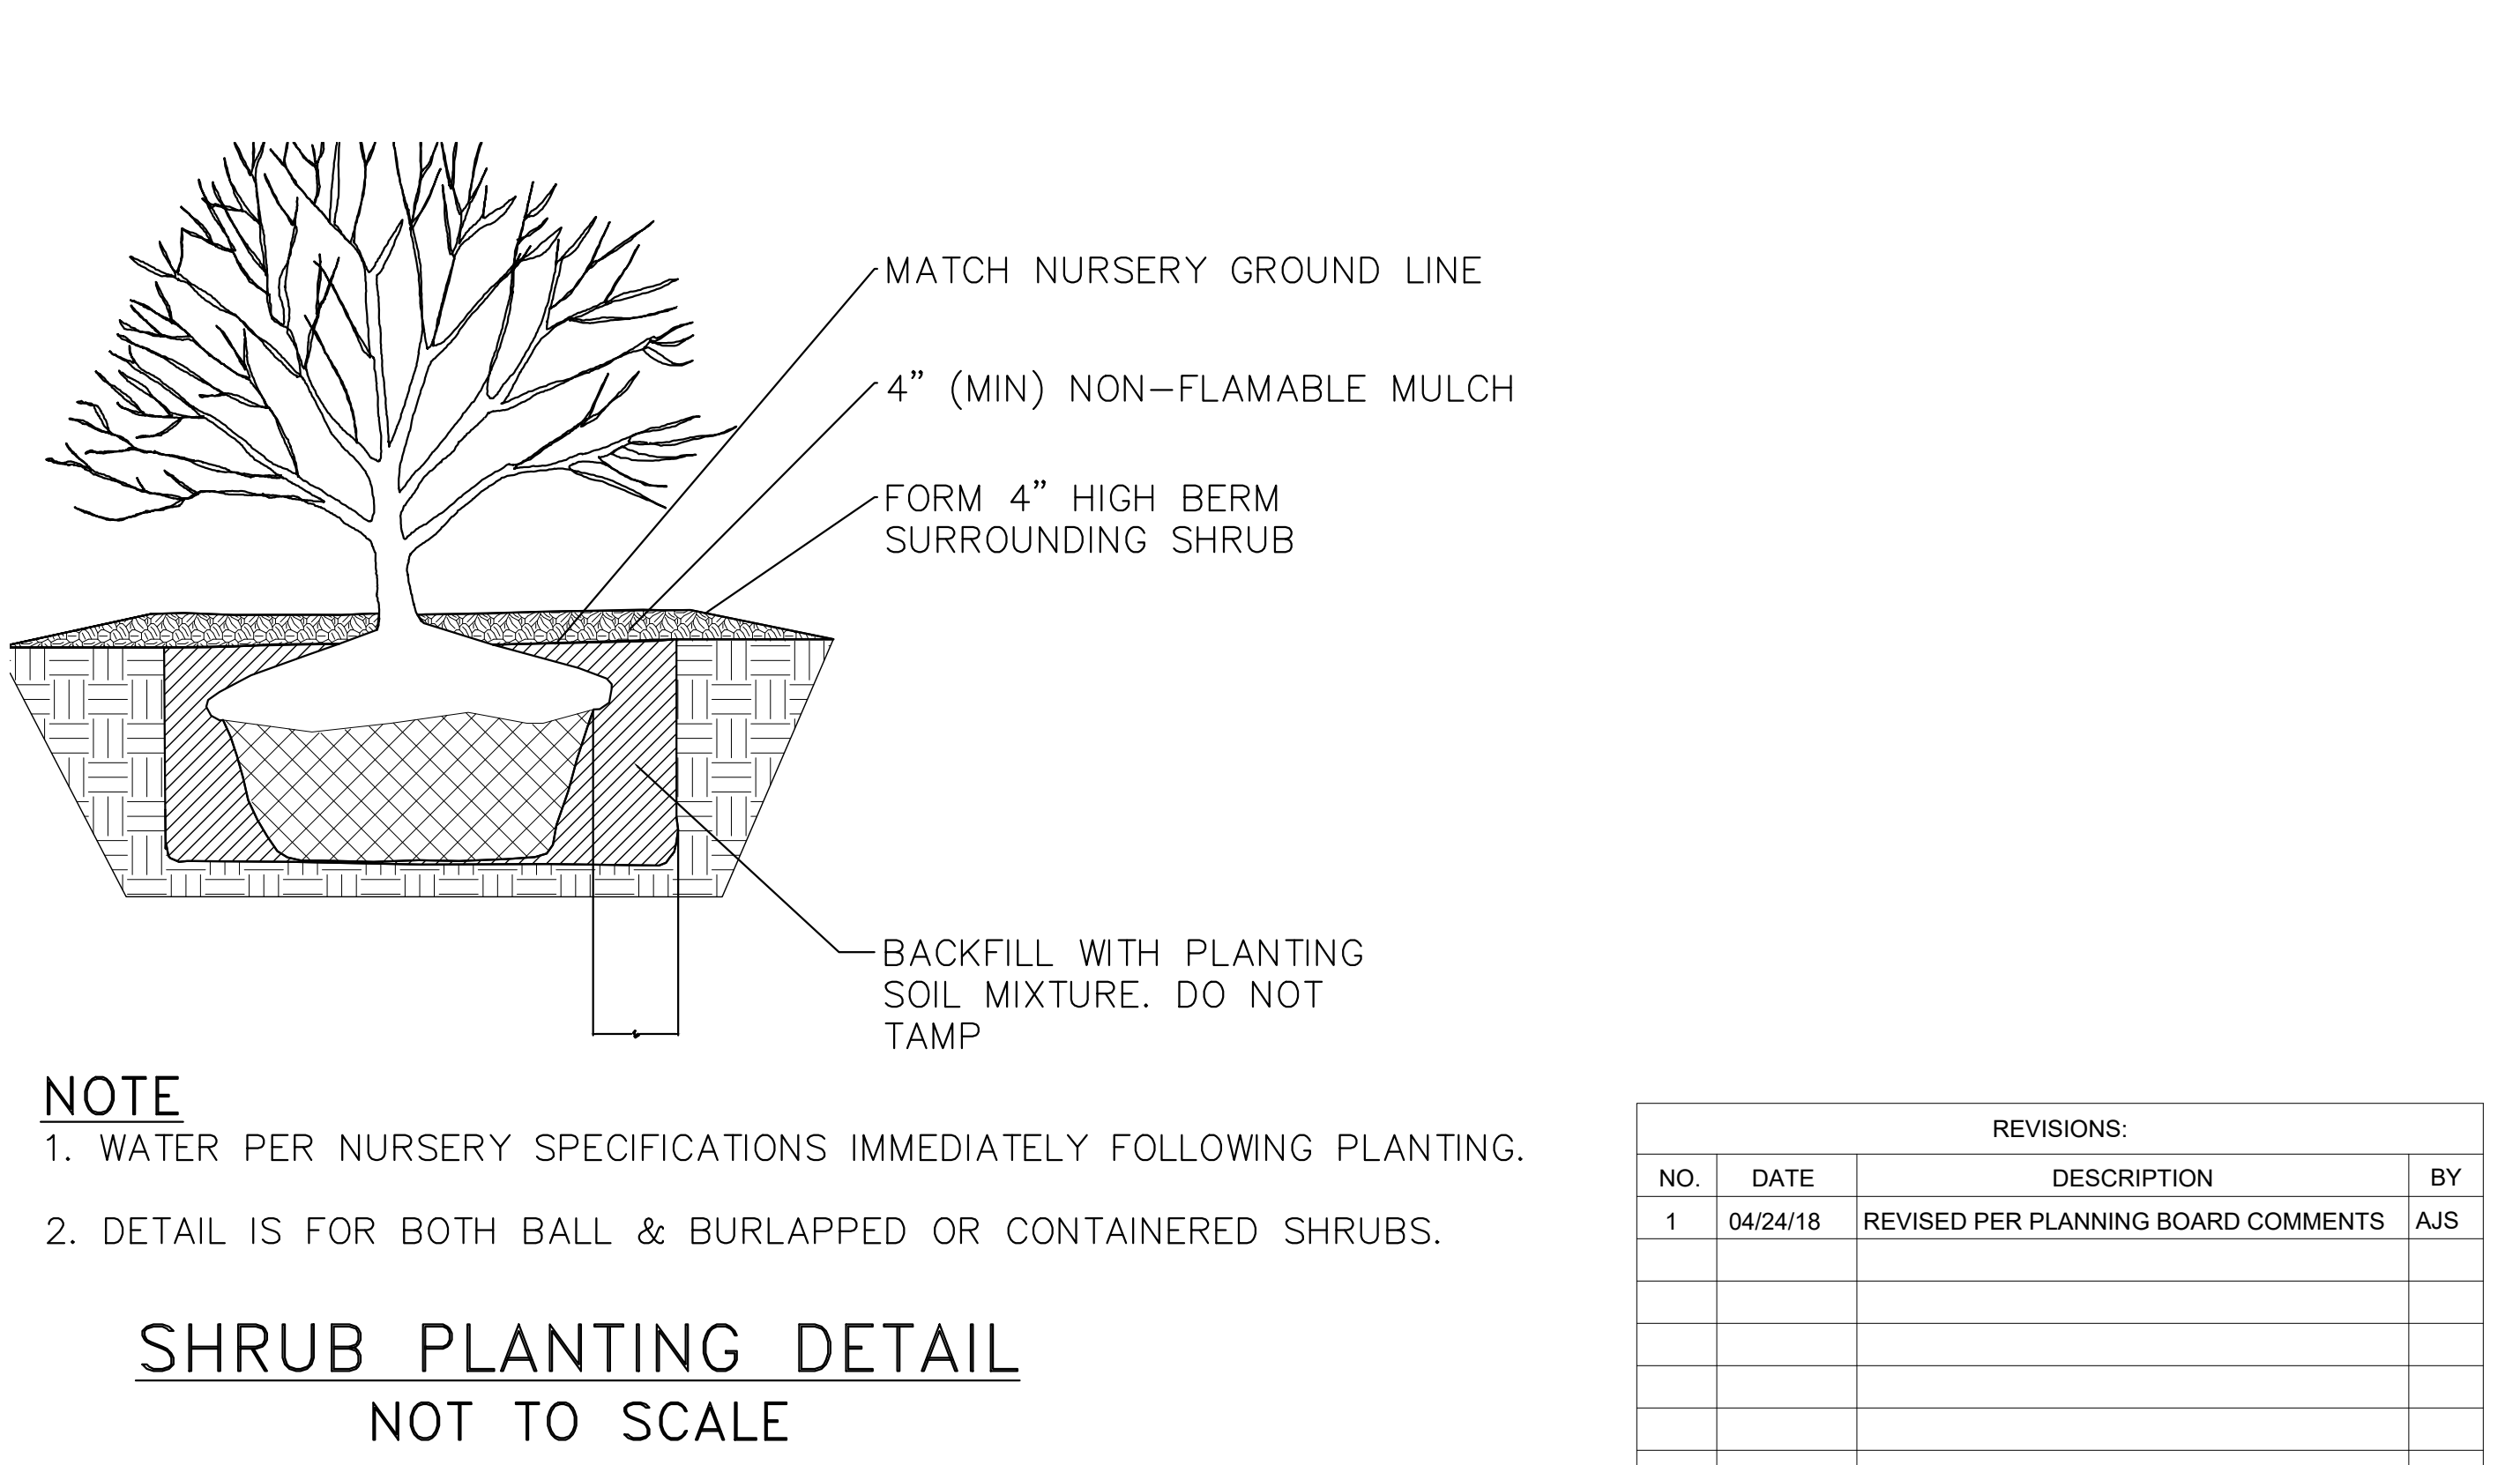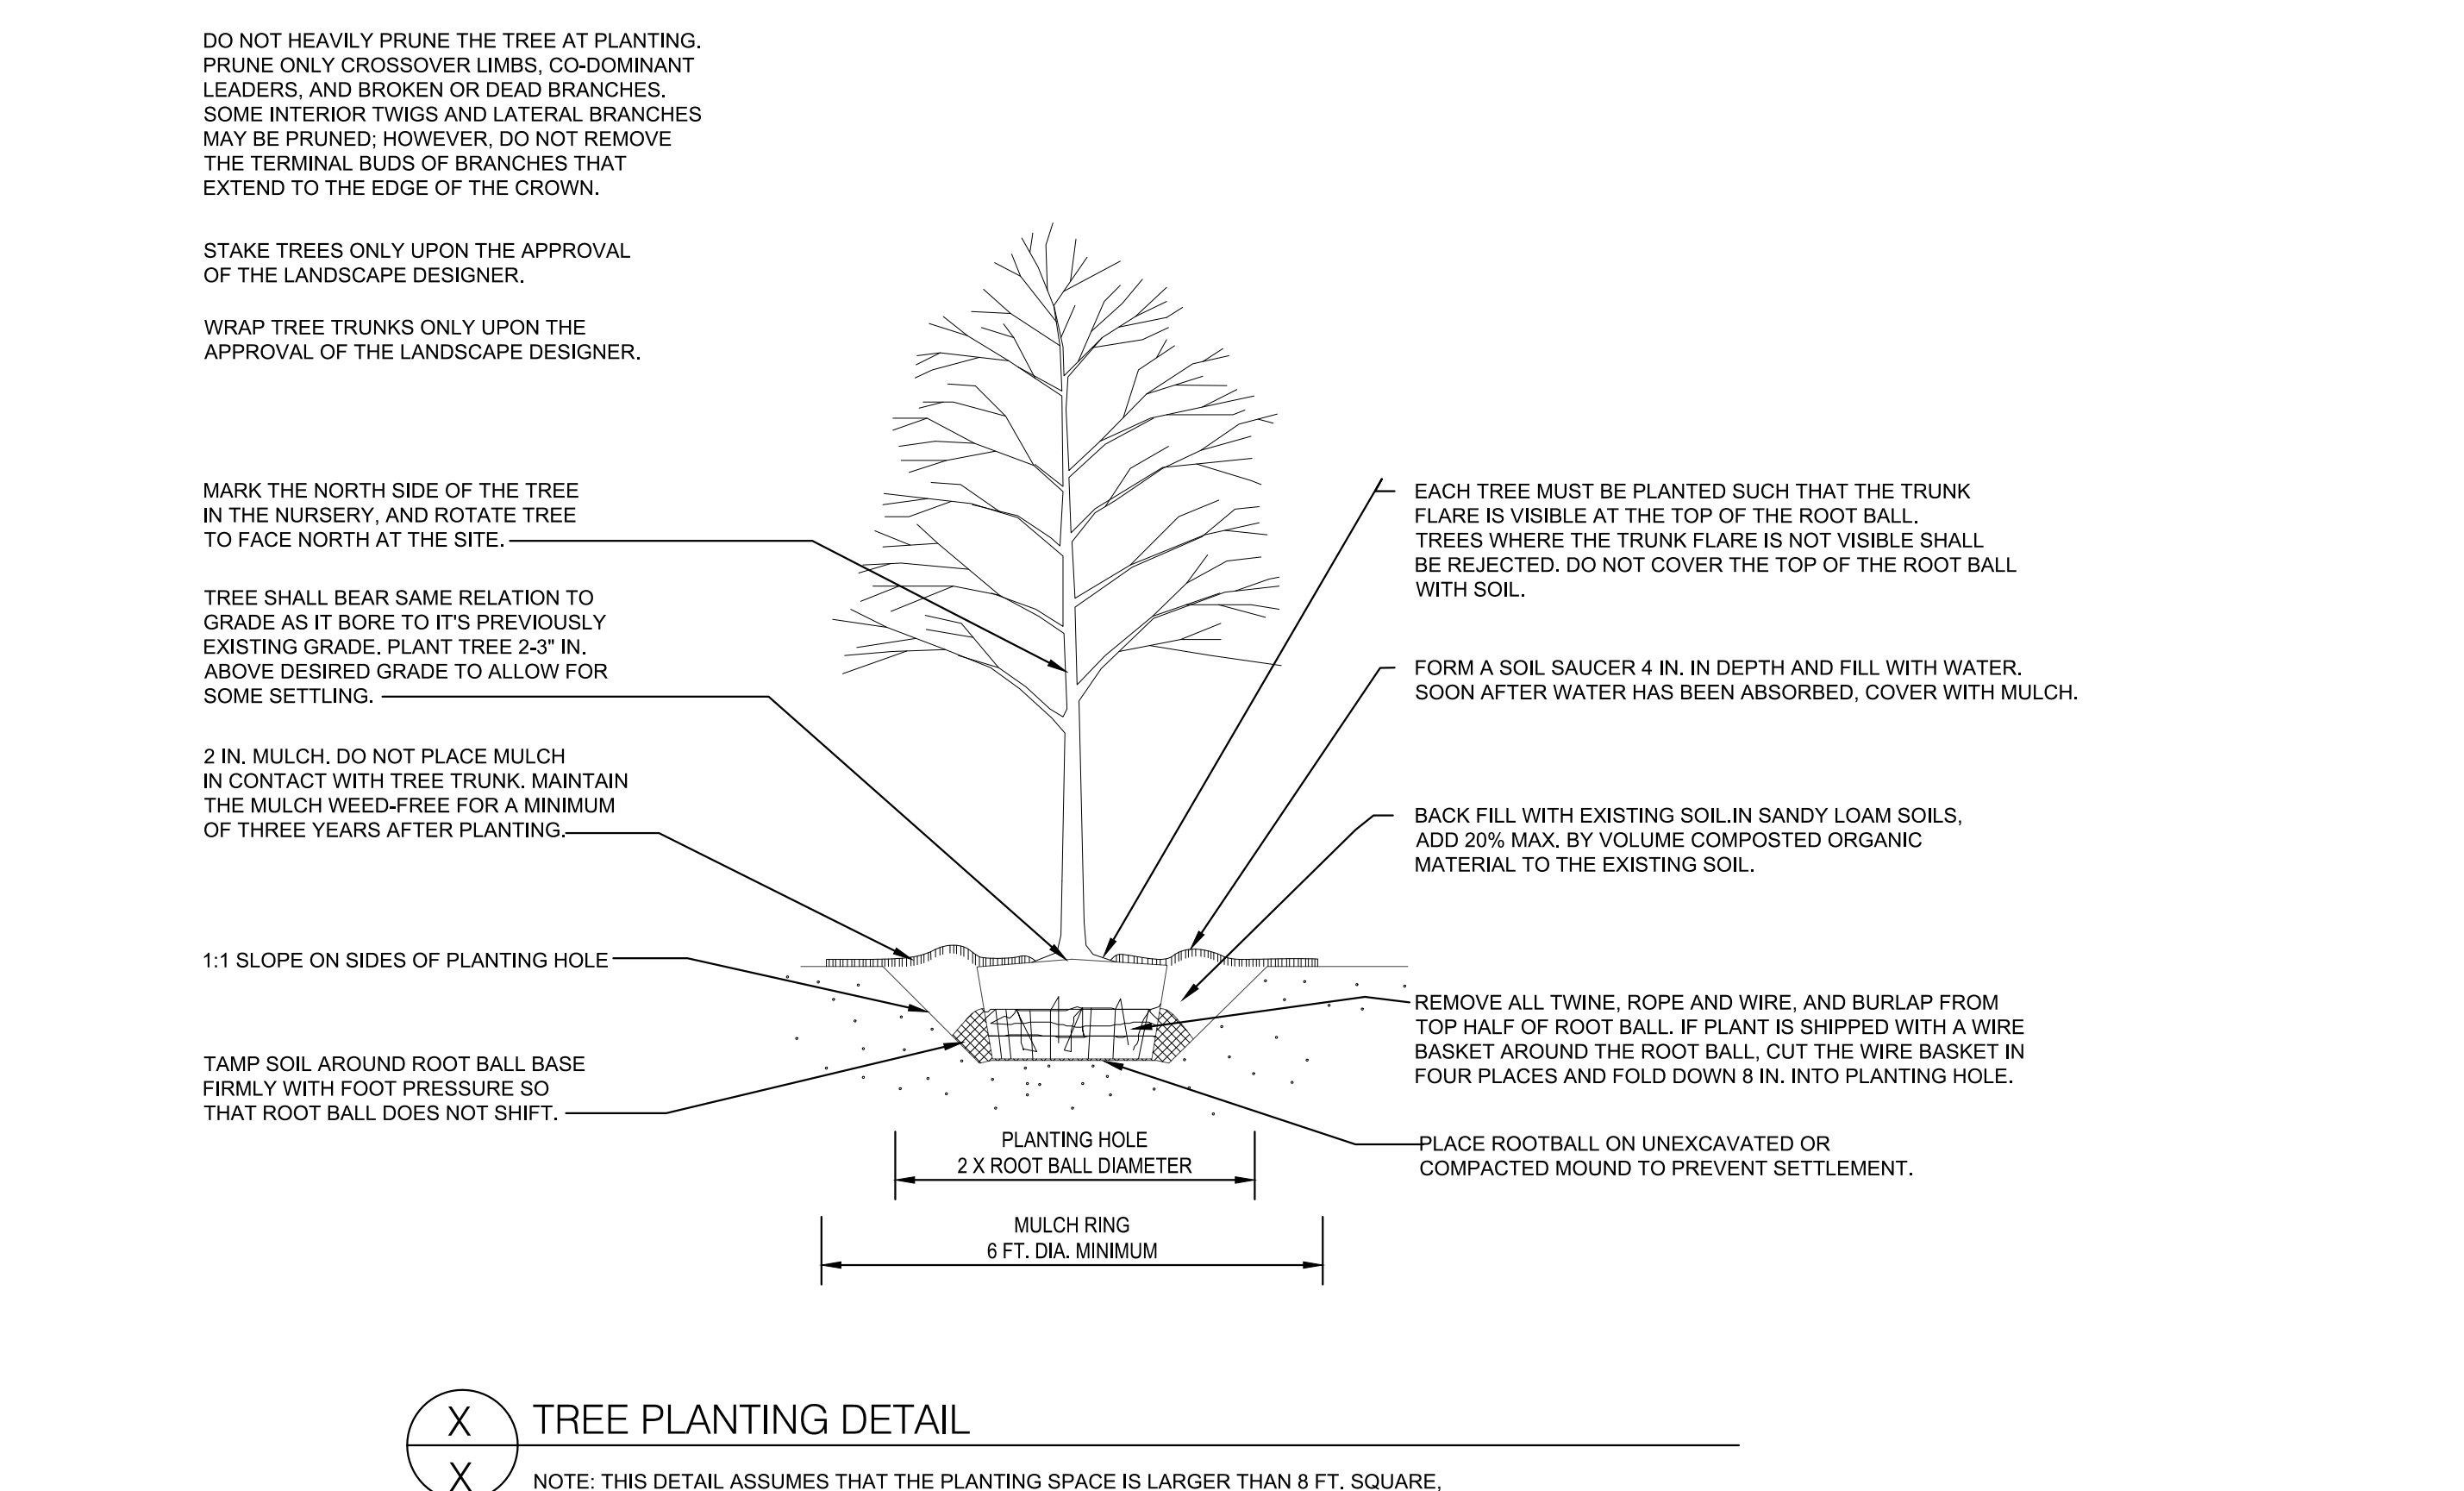

NOTE

1. WATER PER NURSERY SPECIFICATIONS IMMEDIATELY FOLLOWING PLANTING.
2. DETAIL IS FOR BOTH BALL & BURLAPPED OR CONTAINERED SHRUBS.

REVISIONS:			
NO.	DATE	DESCRIPTION	BY
1	04/24/18	REVISED PER PLANNING BOARD COMMENTS	AJS

Sub-Division, Site Plan & Special Use Permit Application

Sheet 3 of 4 - Landscaping Plan