


## SITE LIGHTING SECTION PLAN

SCALE: 1" = 20' - 0"  
 DATED MAY 18, 2018  
 SKETCH 1 OF 3

### NARRATIVE:

1.) THE PURPOSE OF THIS SKETCH AND ATTACHED SKETCHES 2 AND 3 IS TO ADDRESSES THE SHIELDING OF THE PROPOSED SITE LIGHTING. THESE SKETCHES INDICATE THAT THE EXISTING TOPOGRAPHY ON THE EAST SIDE OF THE SITE WILL PROVIDE CONTAINMENT OF THE ILLUMINANCE AND MINIMIZE THE DISTRIBUTION OF AMBIENT LIGHT ON ADJOINING PARCELS

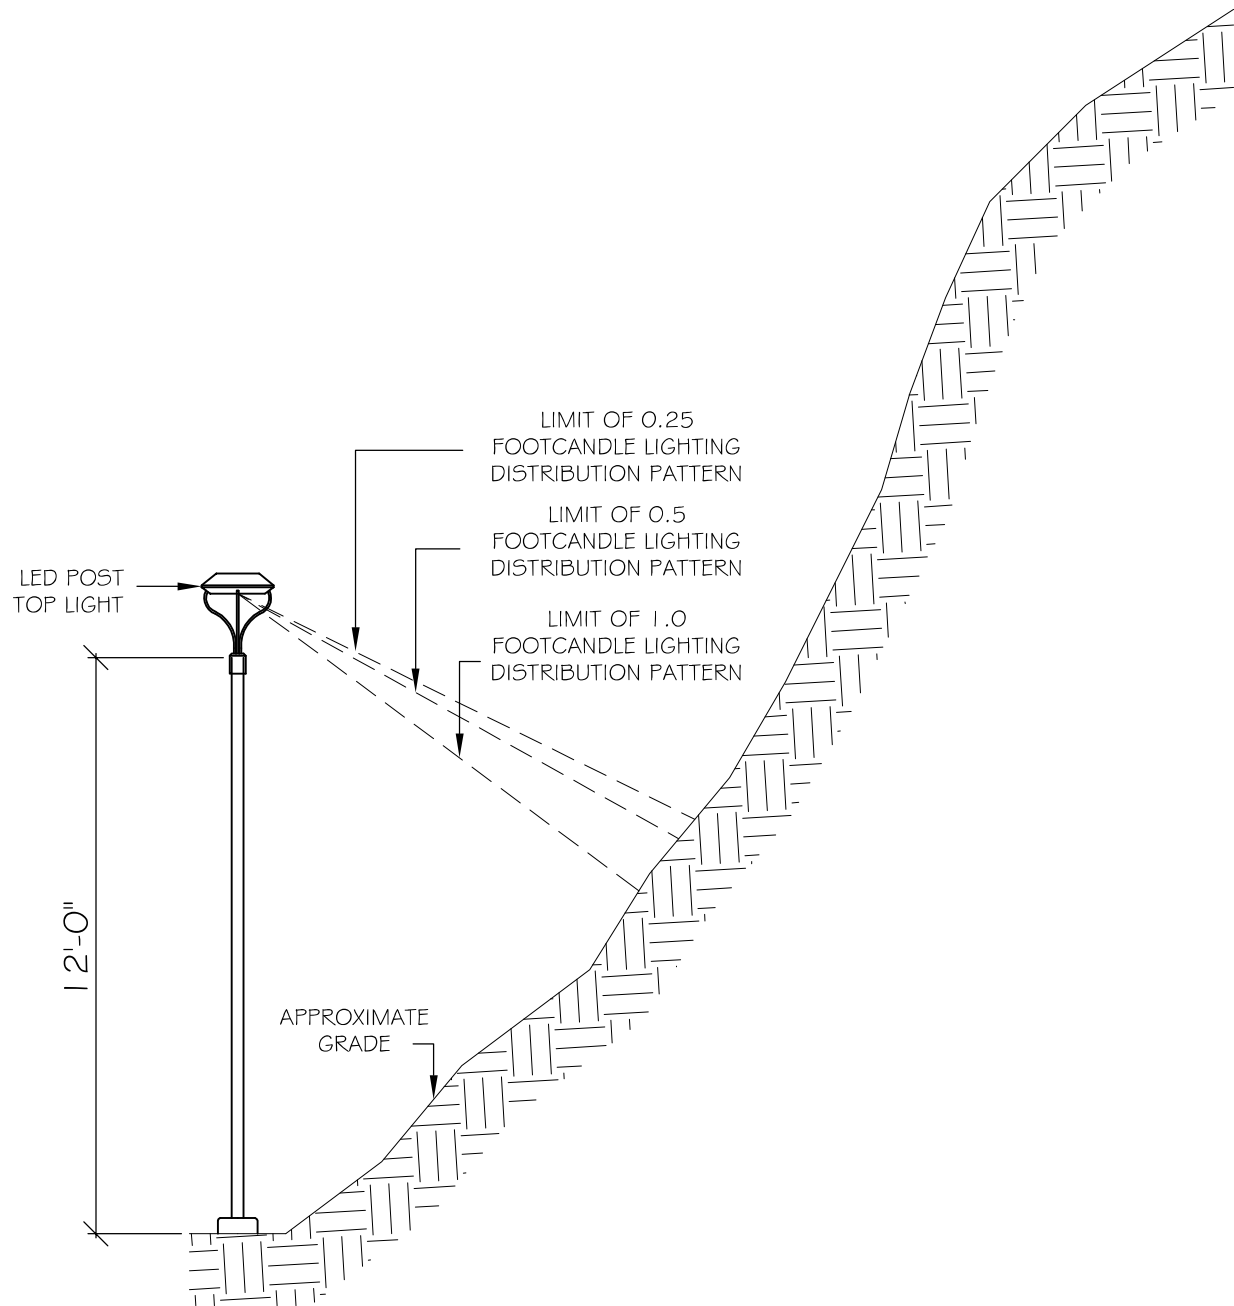


## SECTION "A"

SCALE: 1/4 " = 1' - 0"

DATED MAY 18, 2018

SKETCH 2 OF 3

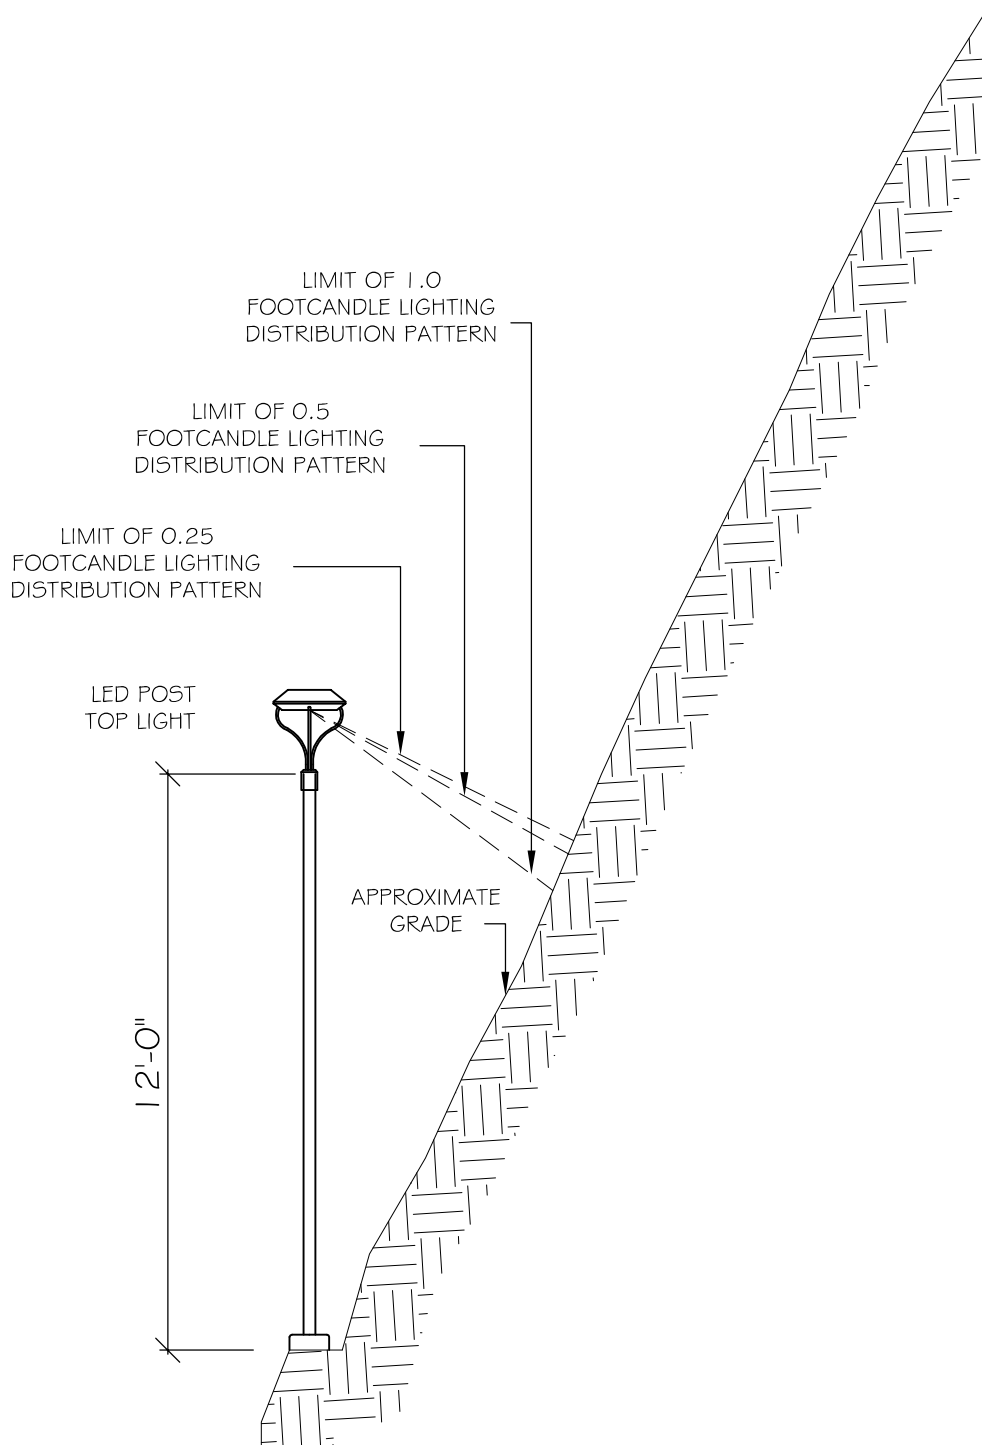

## SECTION "B"

SCALE: 1/4 " = 1' - 0"  
DATED MAY 18, 2018  
SKETCH 2 OF 3