
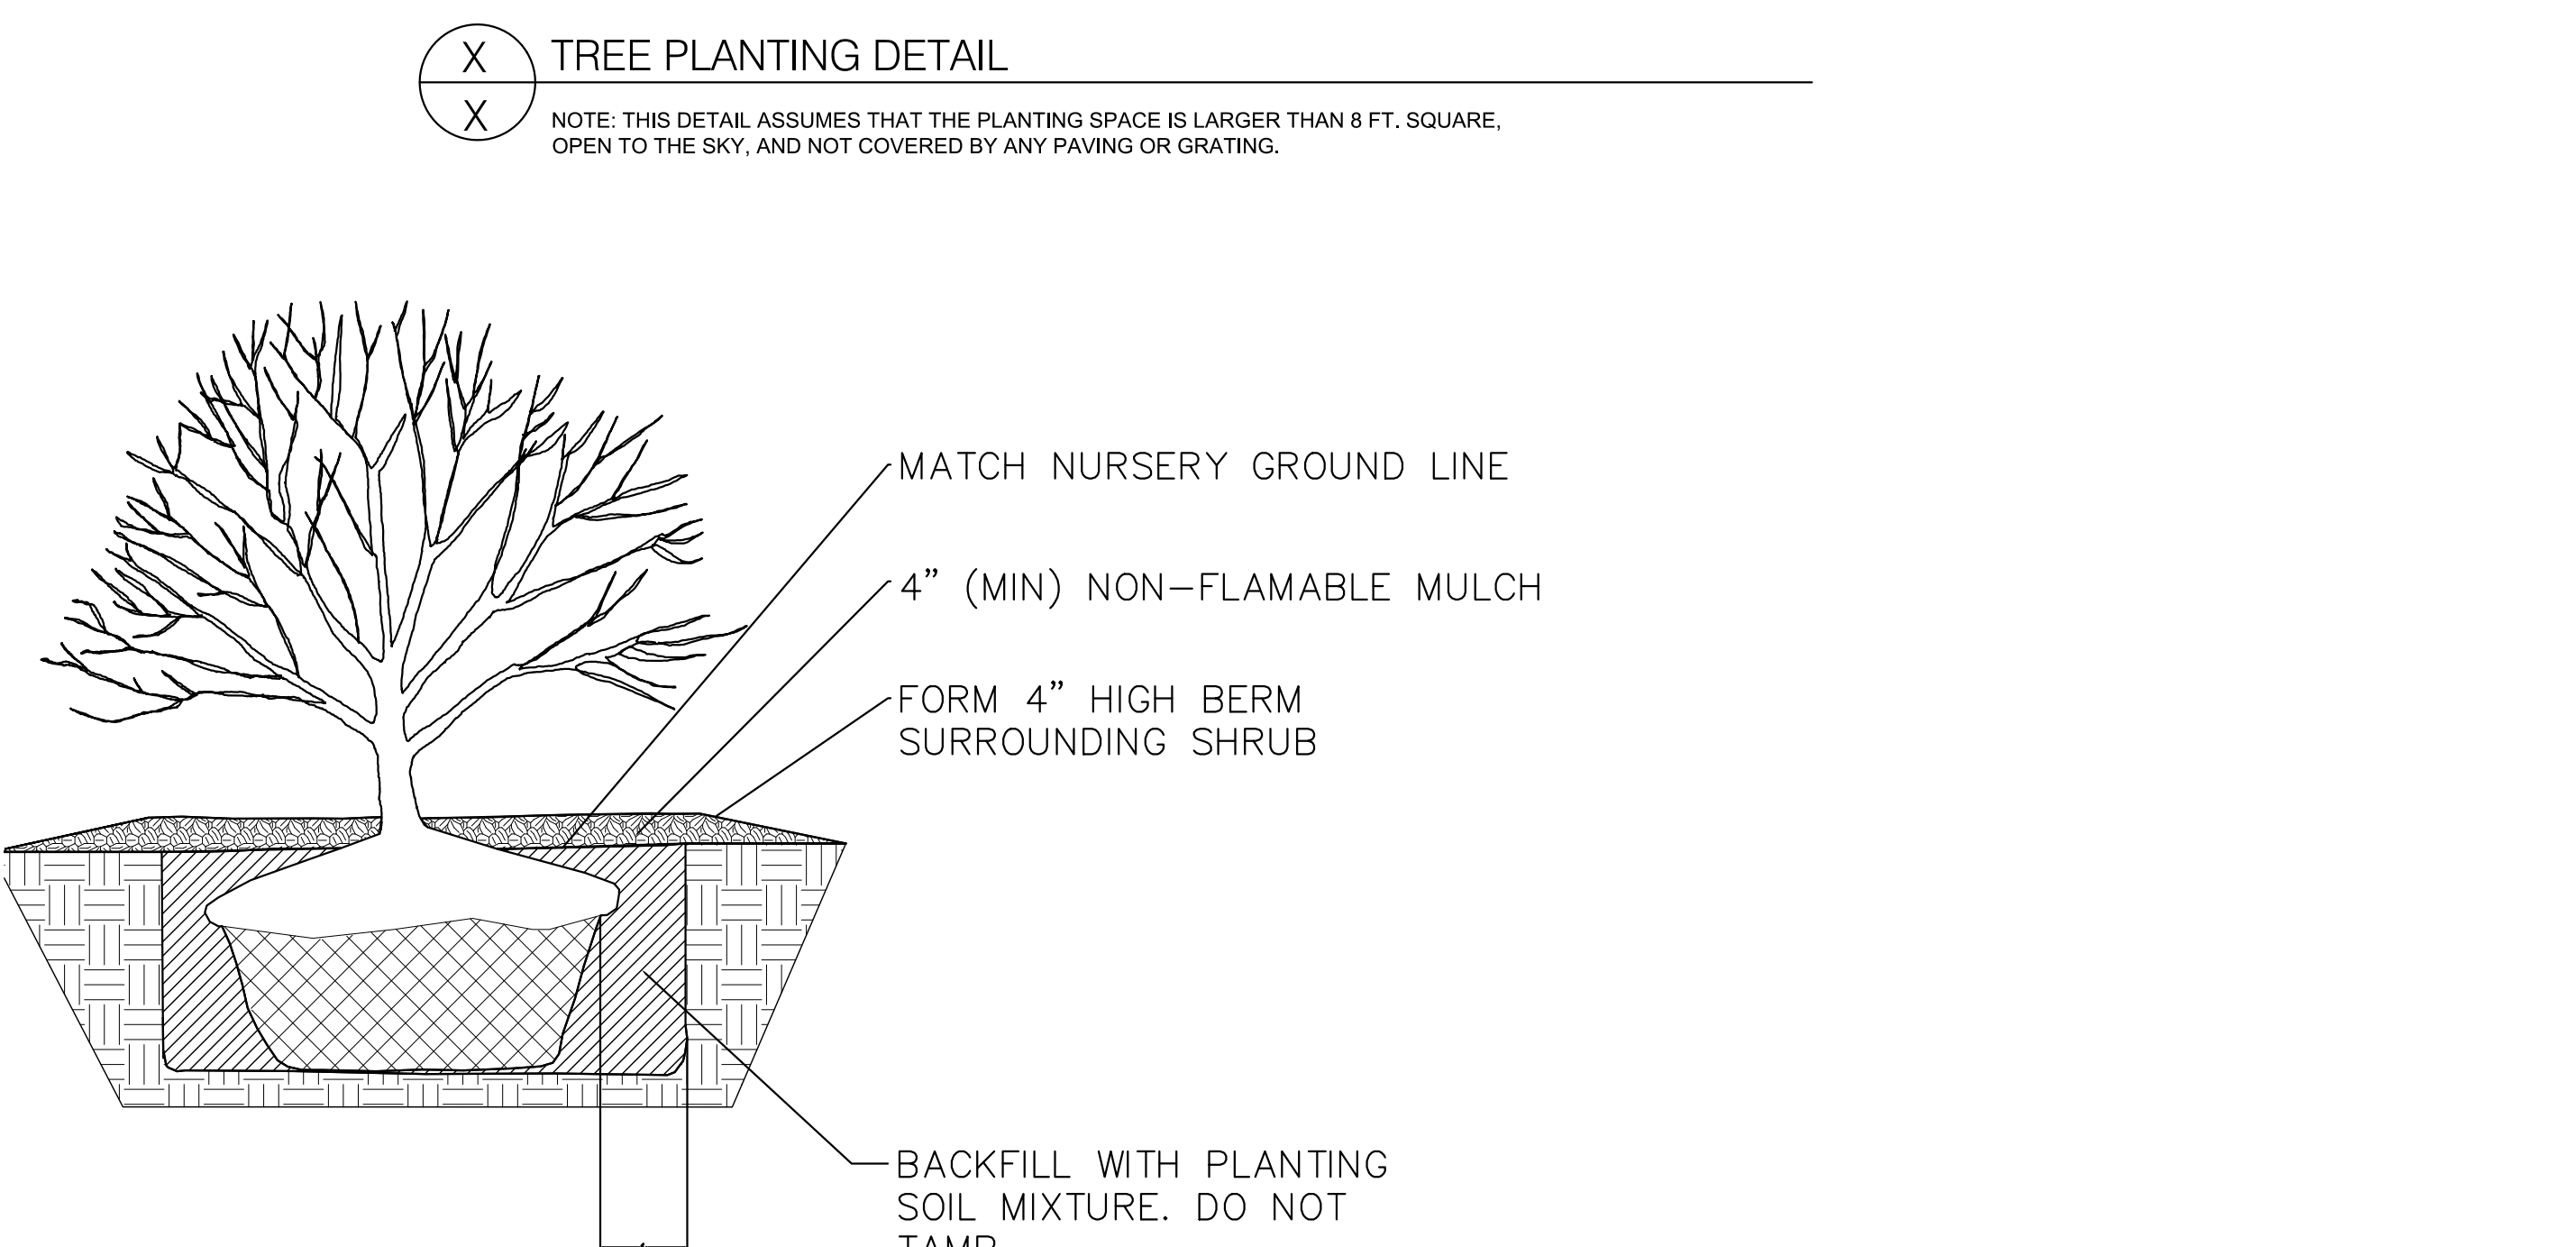


KEY	BOTANICAL NAME	QTY.	SIZE	ROOT	SPACING	COMMENTS
TREES						
CF	CORNUS FLORIDA (FLOWERING DOGWOOD)	2	2.5"-3.0"	B&B	SEE DRAWING	
TP	THUJA PLICATA (GREEN GIANT WESTERN ARBOR VITAE)	11	6-8'	B&B	SEE DRAWING	
SHRUBS						
VP	VIBURNUM PRAGENSE (PRAGUE VIBURNUM)	14	42-48"	B&B	SEE DRAWING	
PA	PENNISETUM ALOPECUROIDES (HAMELIN DWARF FOUNTAIN GRASS)	37	2 GAL.	CONT	SEE DRAWING	

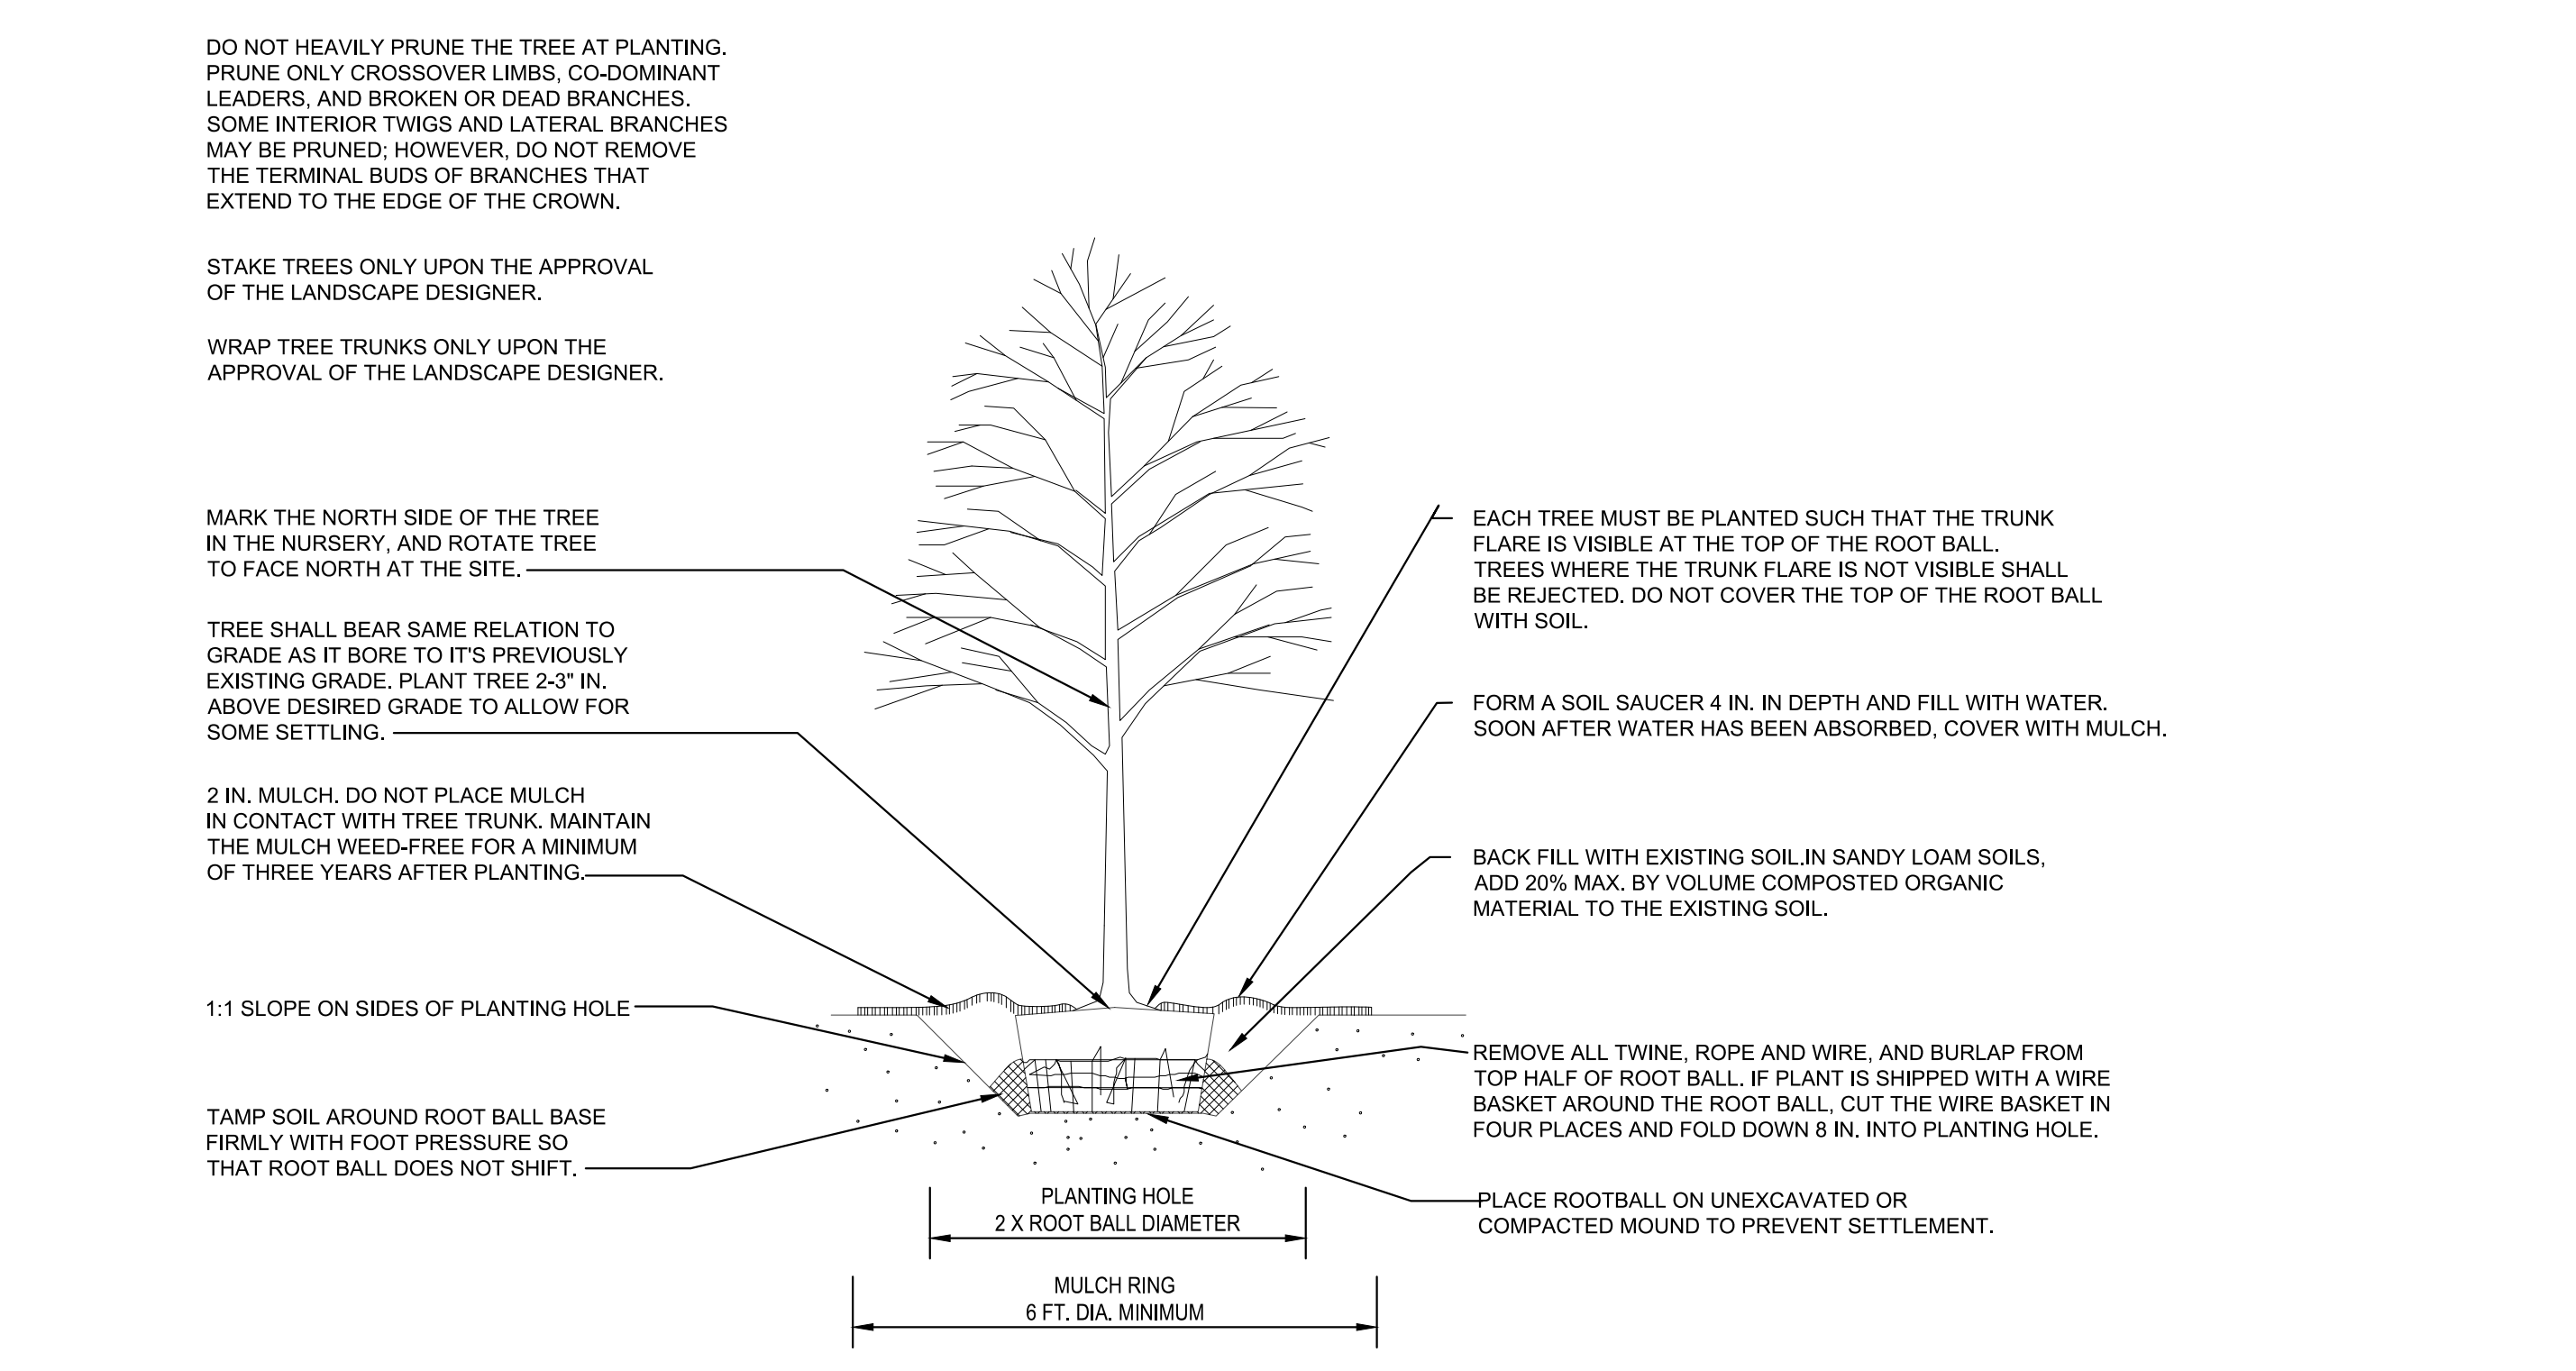

REVISIONS:				
NO.	DATE	DESCRIPTION	BY	
1	04/24/18	REVISED PER PLANNING BOARD COMMENTS	AJS	
2	05/29/18	REVISED PER PLANNING BOARD COMMENTS	AJS	
3	06/04/18	NO CHANGE	AJS	
4	06/26/18	REVISED PER PLANNING BOARD COMMENTS	AJS	
5	07/31/18	REVISED PER PLANNING BOARD COMMENTS	AJS	

Sub-Division, Site Plan & Special Use Permit Application

Sheet 3 of 4 - Landscaping Plan