


**View to Northeast**  
Scale: NTS




**Bird's Eye View**  
Scale: NTS




**Building 16: View to Northeast**  
Scale: NTS

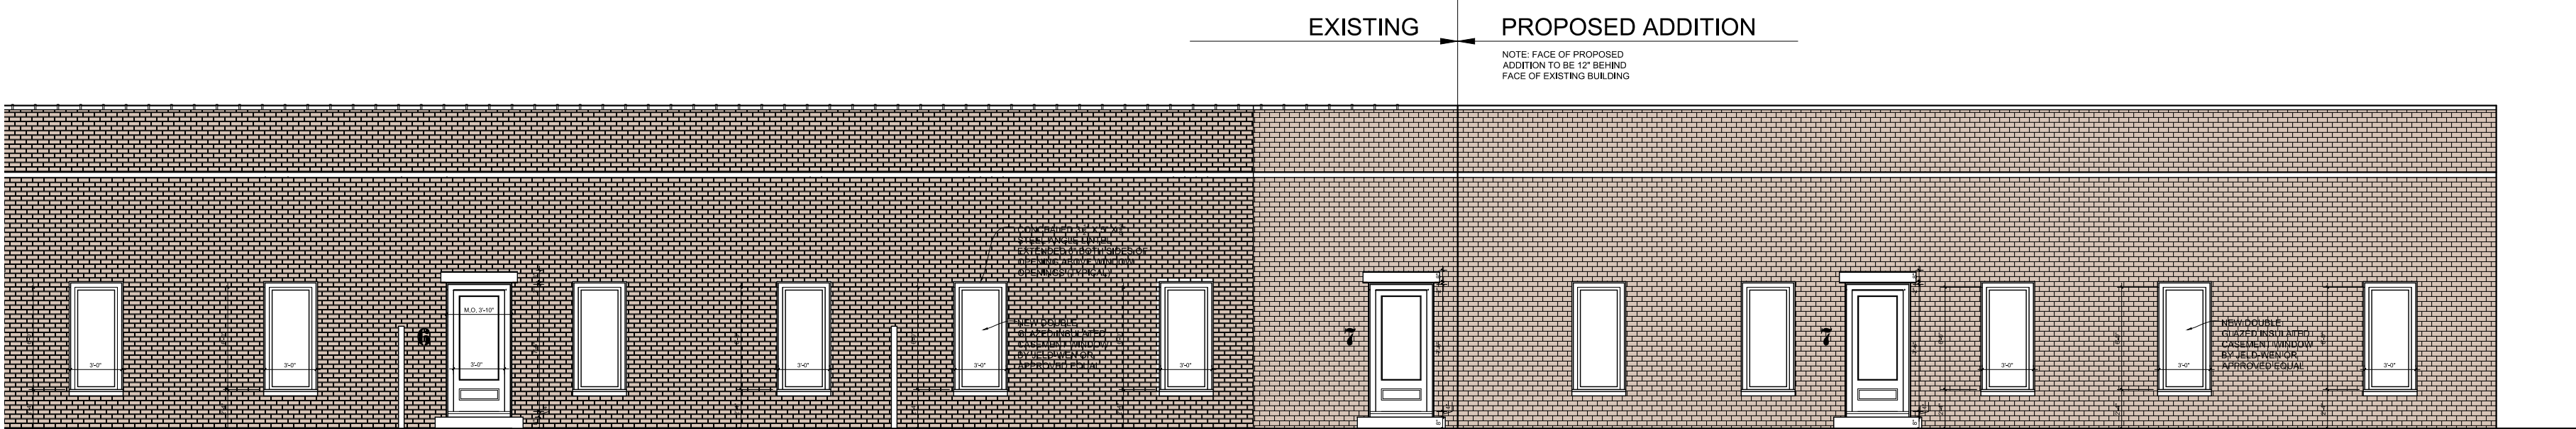

**Elevation: Building 9 Addition: West**  
Scale: 1/2" = 1'-0"

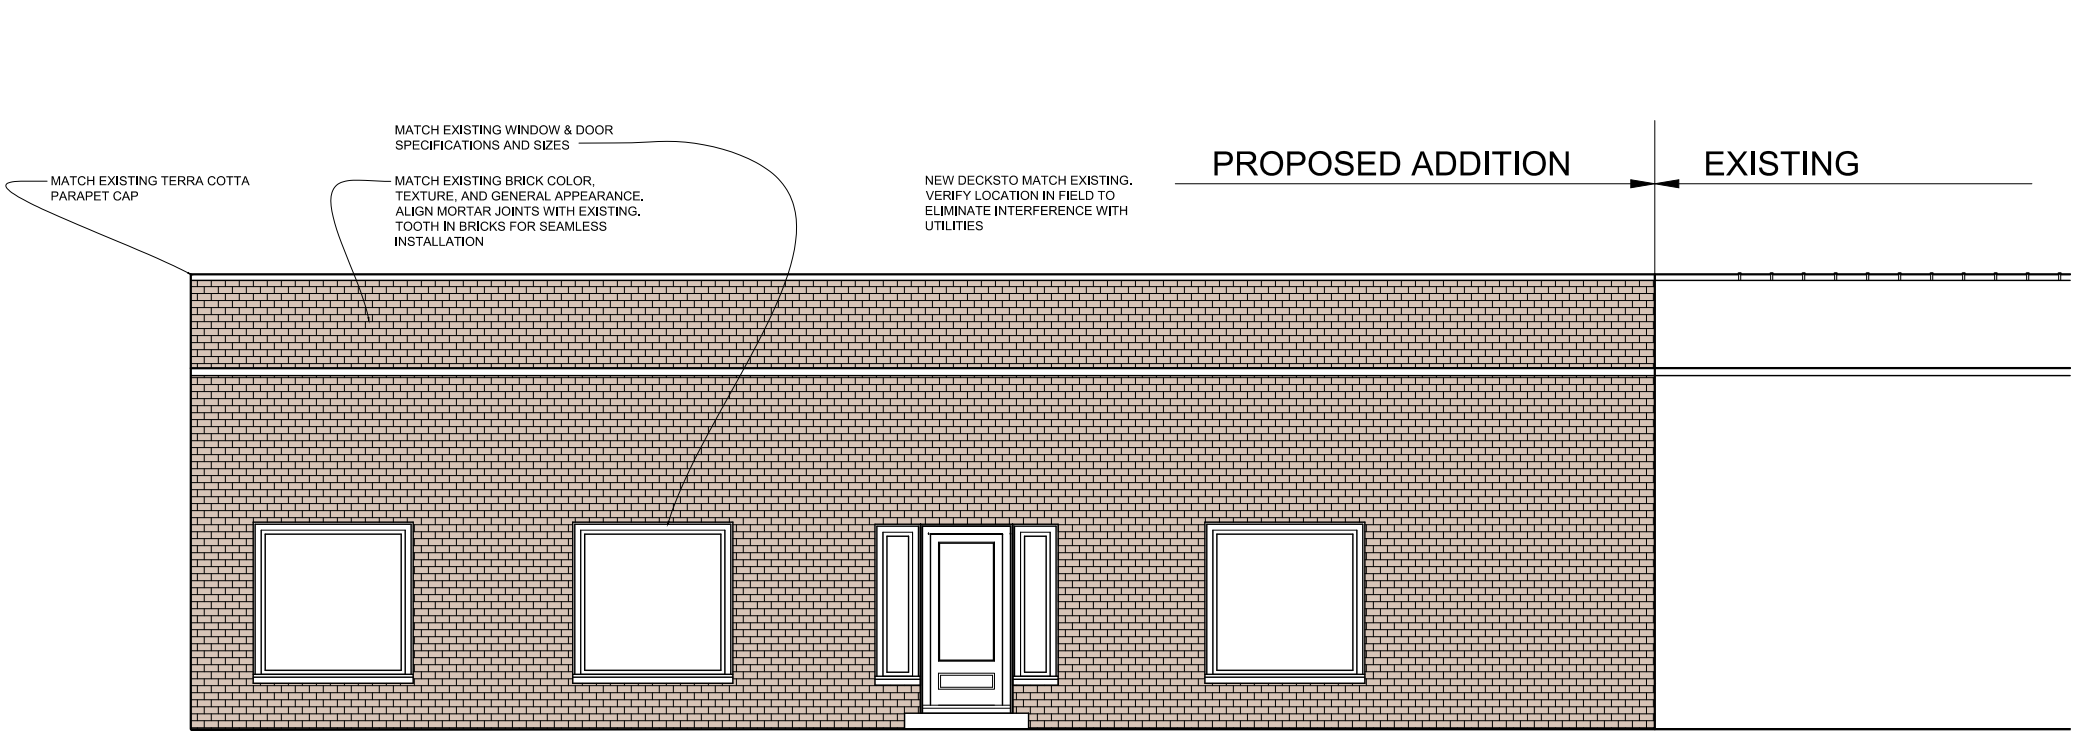

**Elevation: Building 9 Addition: East**  
Scale: 1/2" = 1'-0"

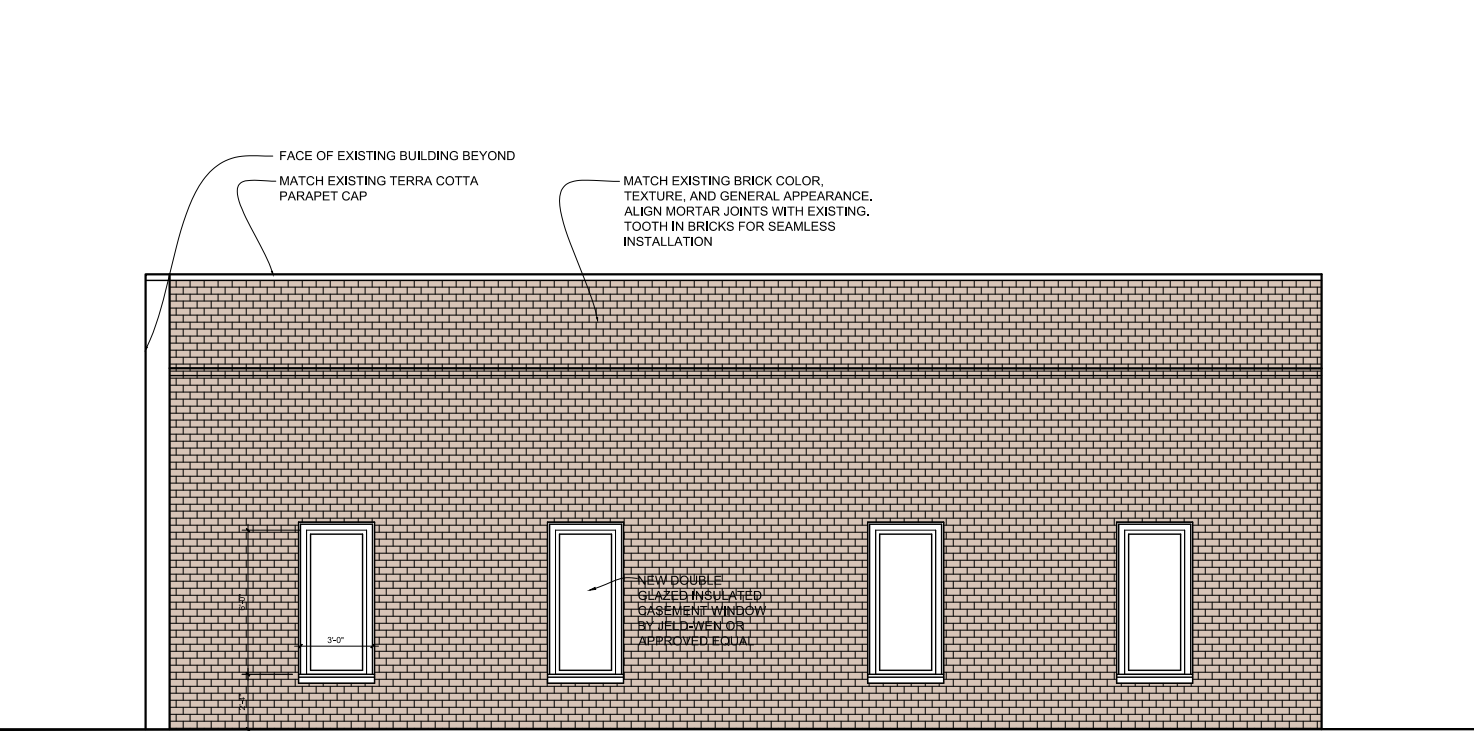

**Elevation: Building 9 Addition: South**  
Scale: 1/2" = 1'-0"

# Amendment to Special Use Permit Application

## Building Elevations - Sheet 5 of 10