


Site Section: Cross

Scale: 1" = 20'

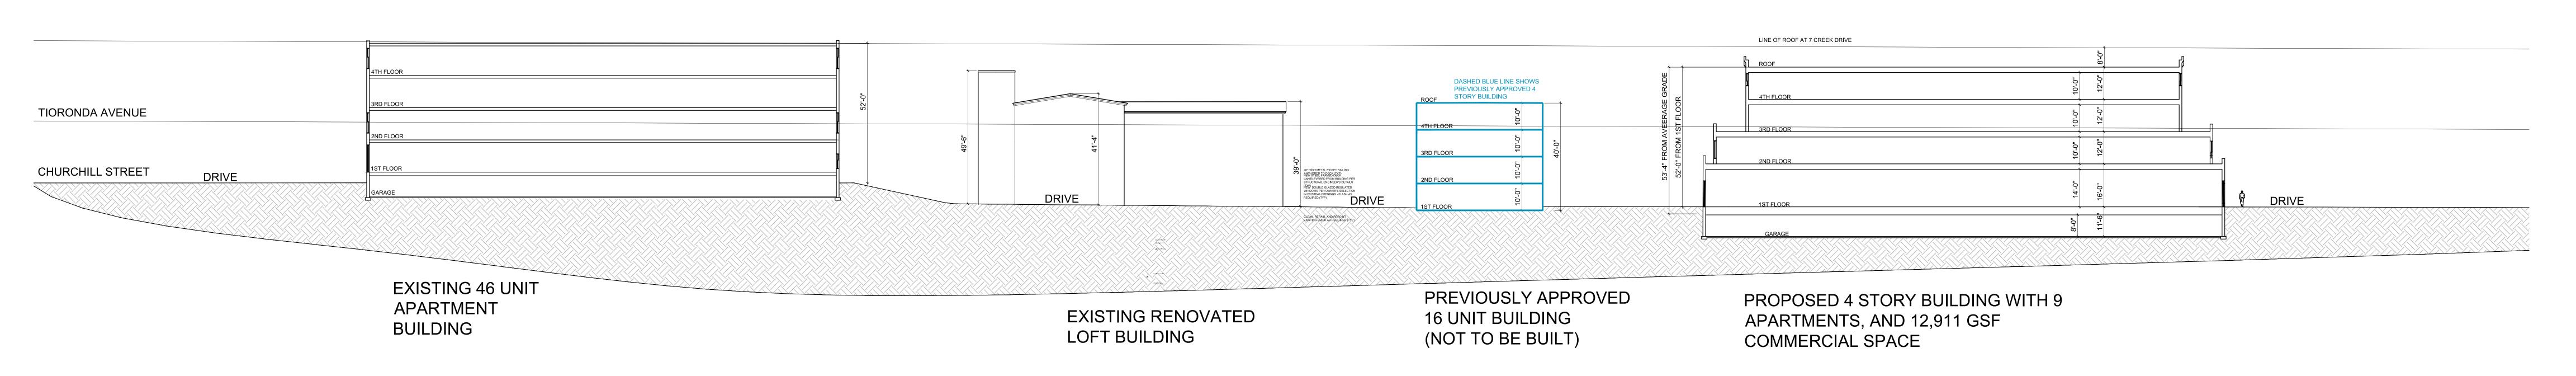

Site Section: Longitudinal

cale: 1" = 2

