

REVISIONS:			
NO.	DATE	DESCRIPTION	BY

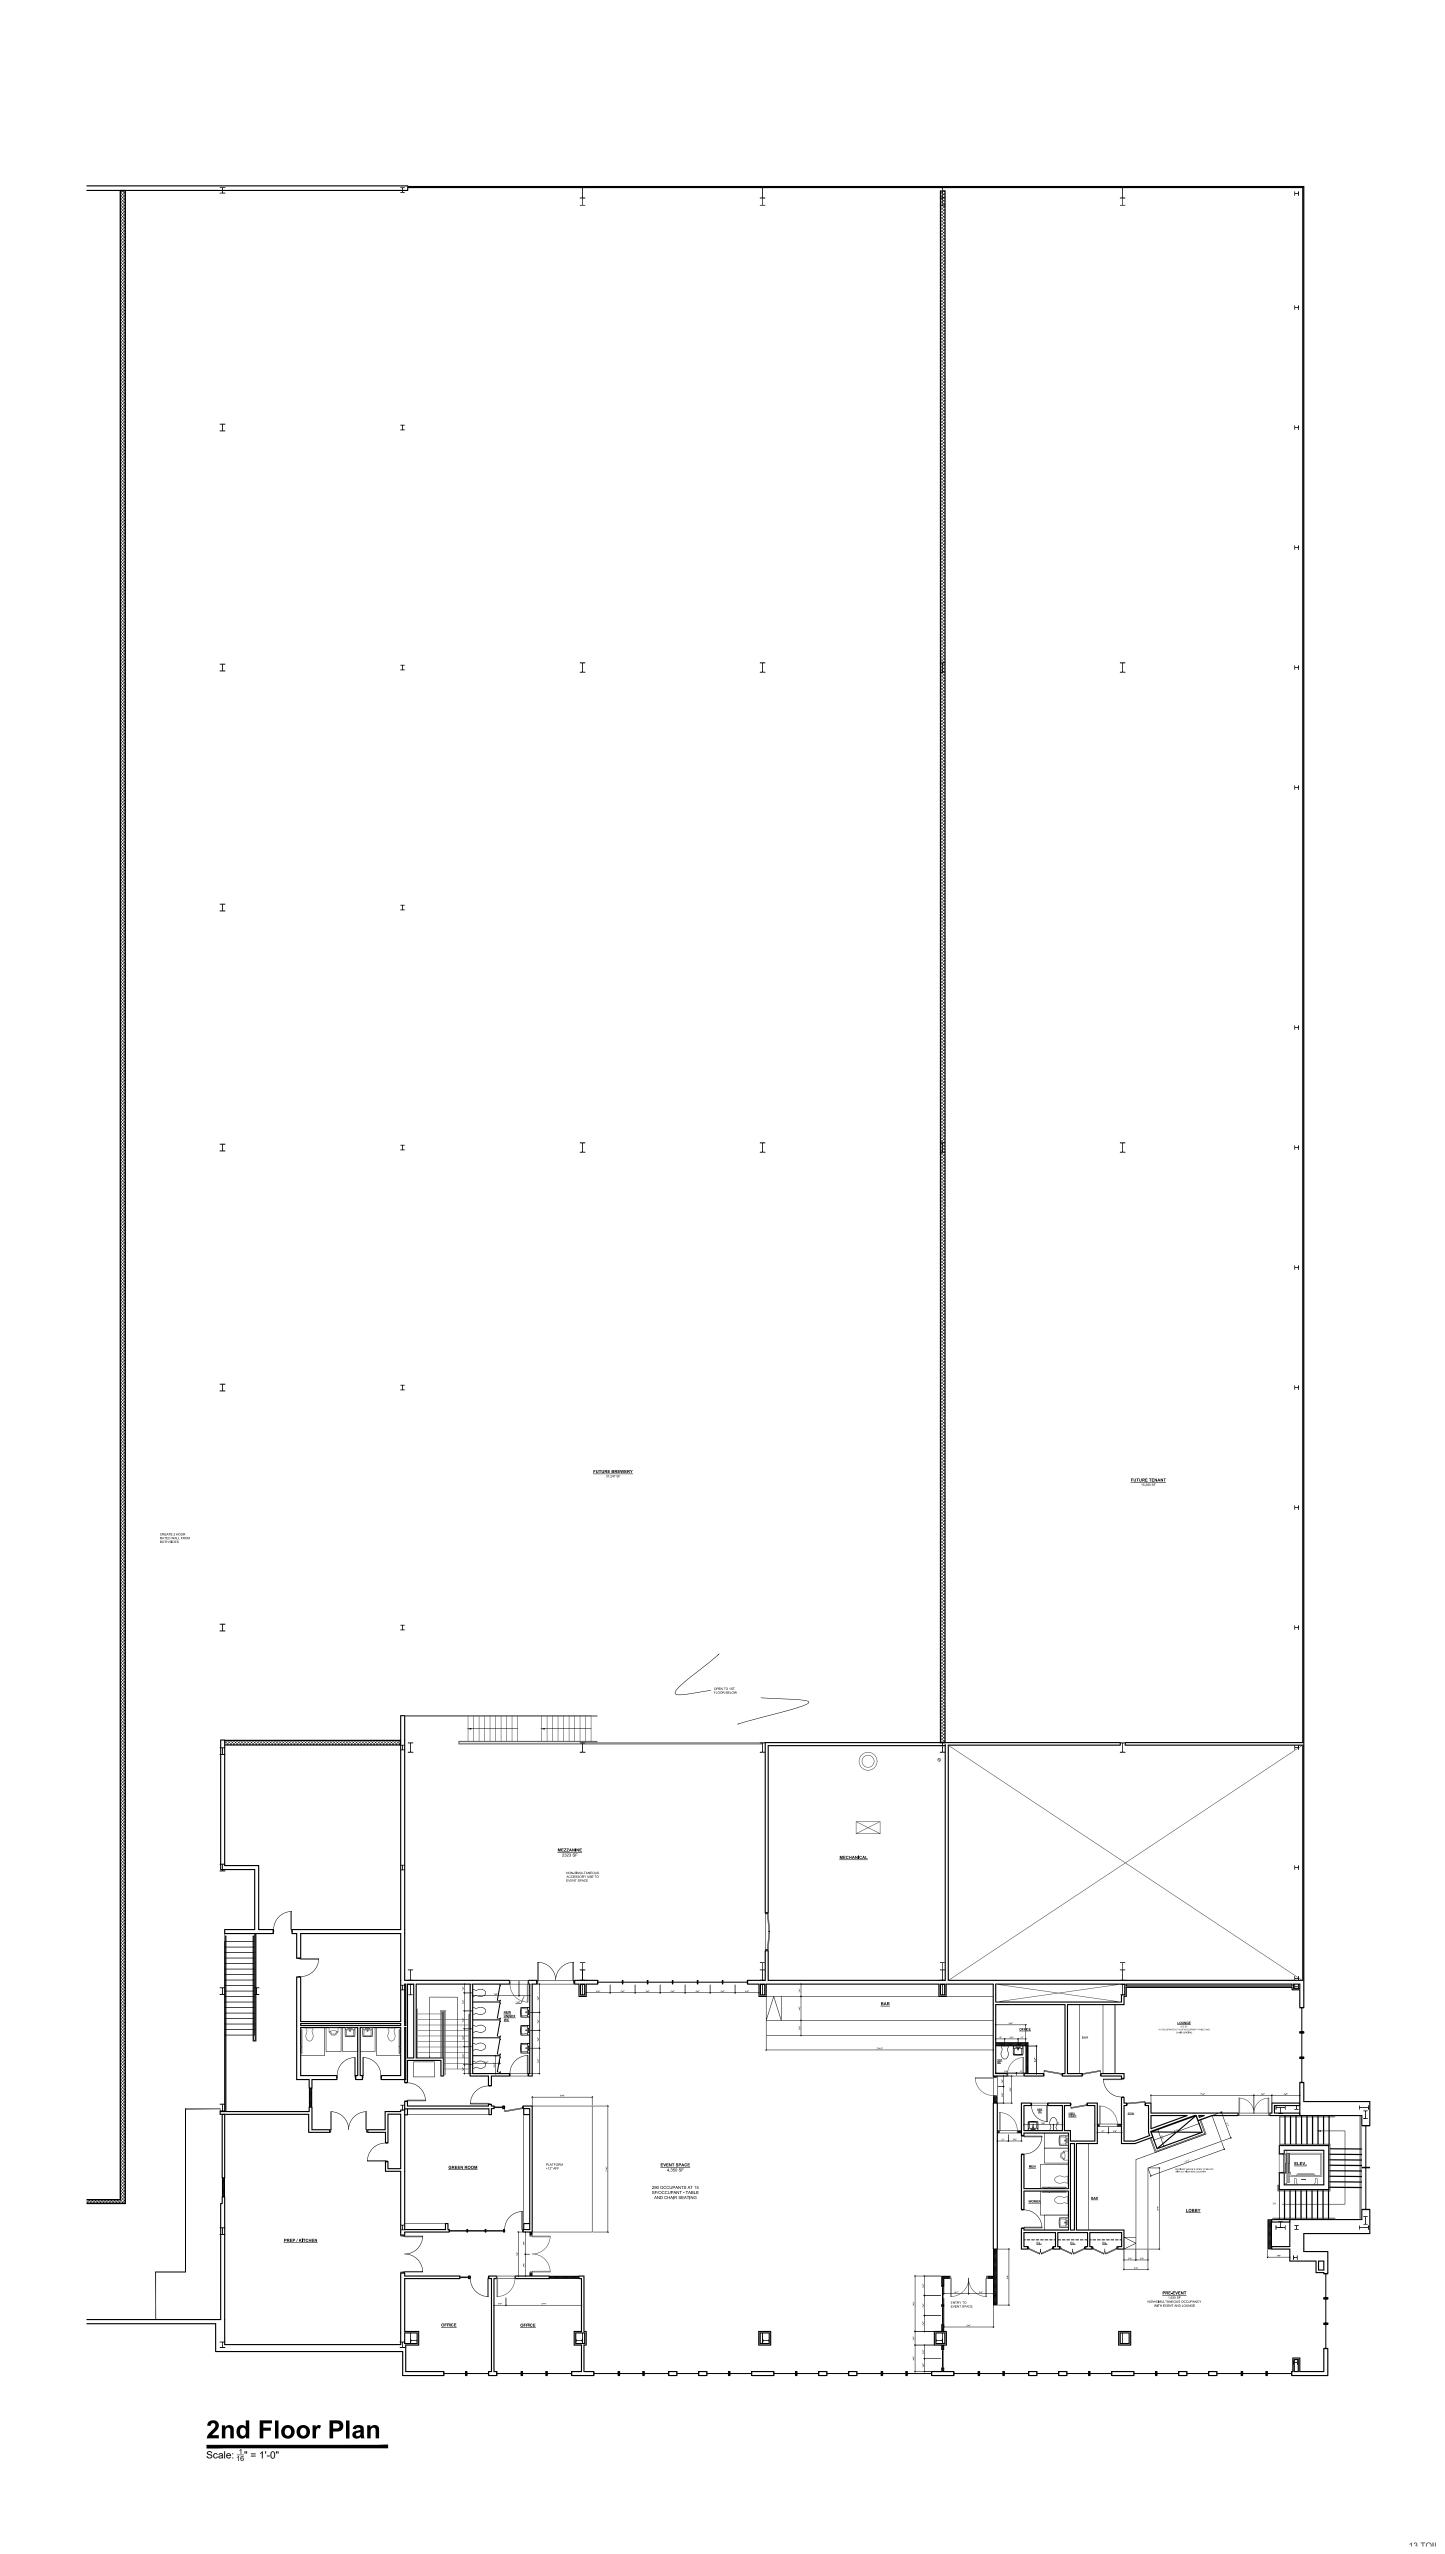

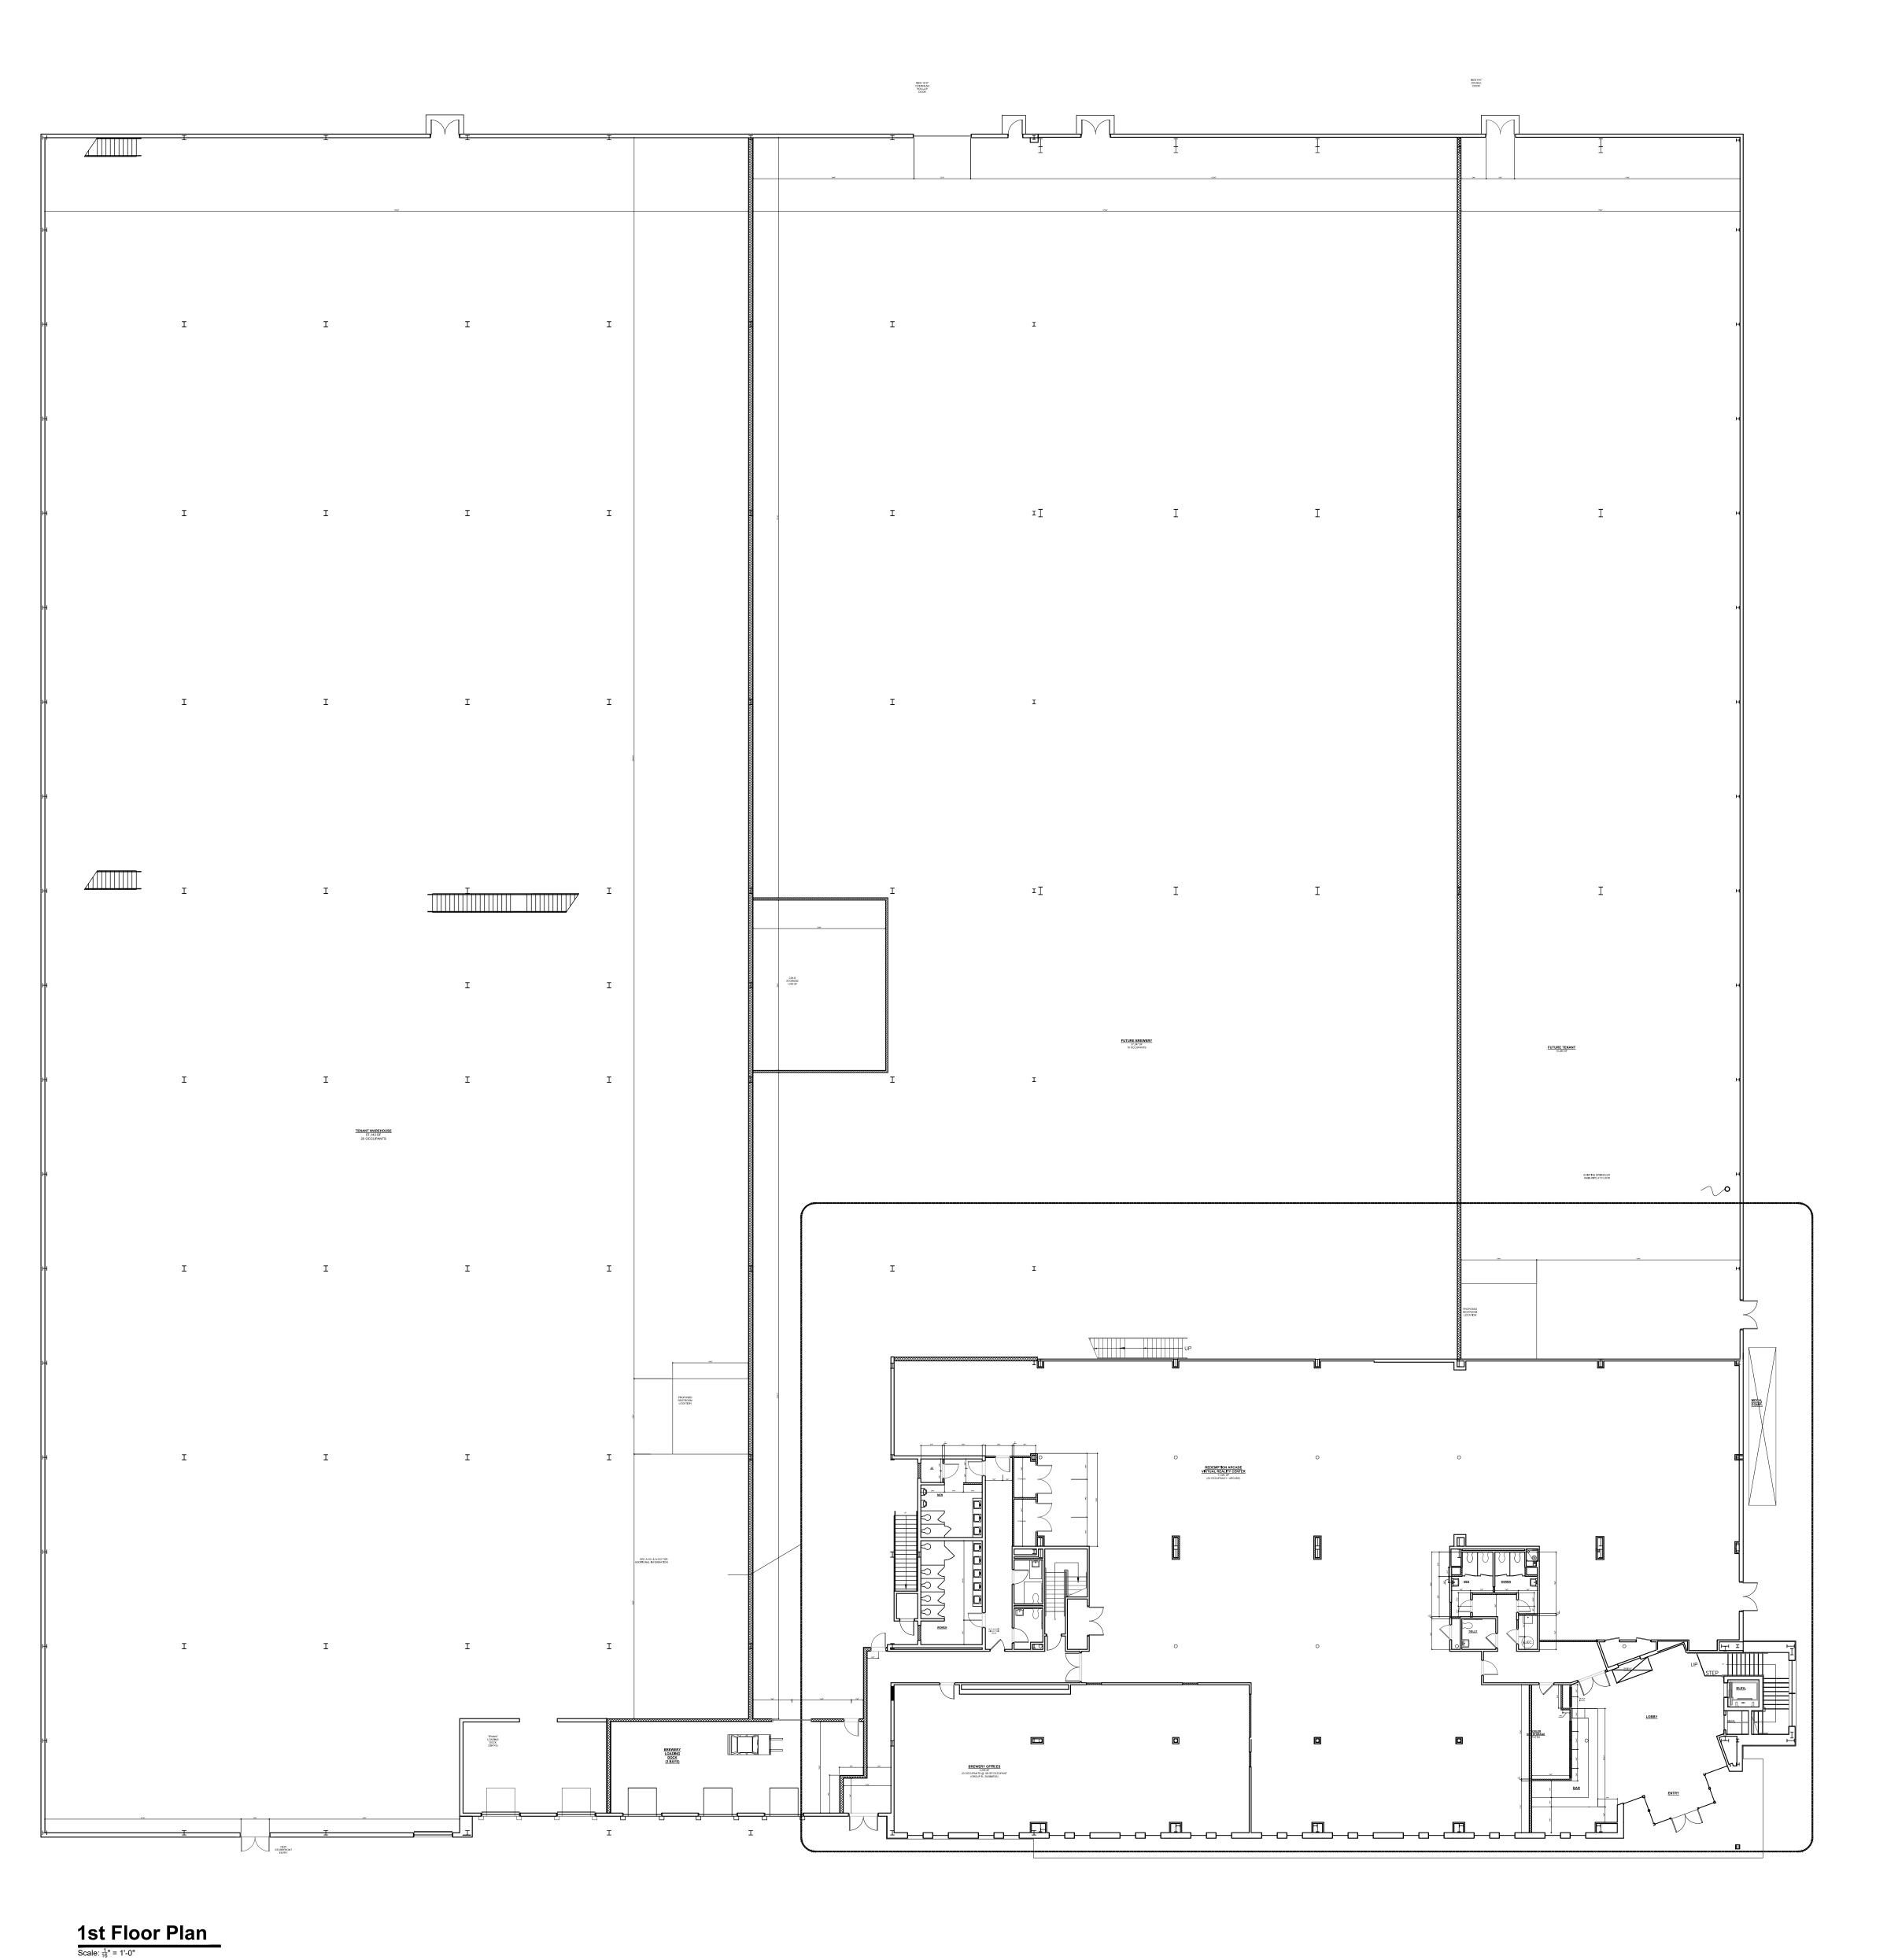

Amendment to Site Plan Application

Floor Plans - Sheet 6 of 13