



Elevation: Building 16: South
Scale: 1/4" = 1'-0"



Elevation: Building 16: West
Scale: 1/4" = 1'-0"



Elevation: Building 16: East
Scale: 1/4" = 1'-0"



View to Northeast
Scale: NTS



Building 16: View to Northeast
Scale: NTS



Bird's Eye View
Scale: NTS

REVISIONS:			
NO.	DATE	DESCRIPTION	BY
1	08/29/17	REVISED PER PLANNING BOARD COMMENTS	AJS
2	09/26/17	REVISED PER PLANNING BOARD COMMENTS	AJS
3	10/31/17	NO CHANGE	AJS
4	11/28/17	NO CHANGE	AJS
5	01/30/18	REVISED PER PLANNING BOARD COMMENTS	AJS
6	02/27/18	NO CHANGE	AJS
7	10/30/18	REVISED TO SHOW RECESS BETWEEN 10 & 16	AJS
8	11/27/18	REVISED PER PLANNING BOARD COMMENTS	AJS

RECOMMENDED FOR APPROVAL:

MAYOR OF THE CITY OF BEACON DATE

APPROVED BY RESOLUTION OF THE CITY COUNCIL OF THE CITY OF BEACON

ON THE DAY OF , 20


APPROVED BY RESOLUTION OF THE PLANNING BOARD OF THE CITY OF BEACON, NEW YORK, ON THE DAY OF , 20, SUBJECT TO ALL REQUIREMENTS AND CONDITIONS OF SAID RESOLUTION. ANY CHANGE, ERASURE, MODIFICATION OR REVISION OF THIS PLAT, AS APPROVED, SHALL VOID THIS APPROVAL.

SIGNED THIS DAY OF , 20, BY


CHAIRMAN

SECRETARY


IN ABSENCE OF THE CHAIRMAN OR SECRETARY, THE ACTING CHAIRMAN OR ACTING SECRETARY RESPECTIVELY MAY SIGN IN THIS PLACE.

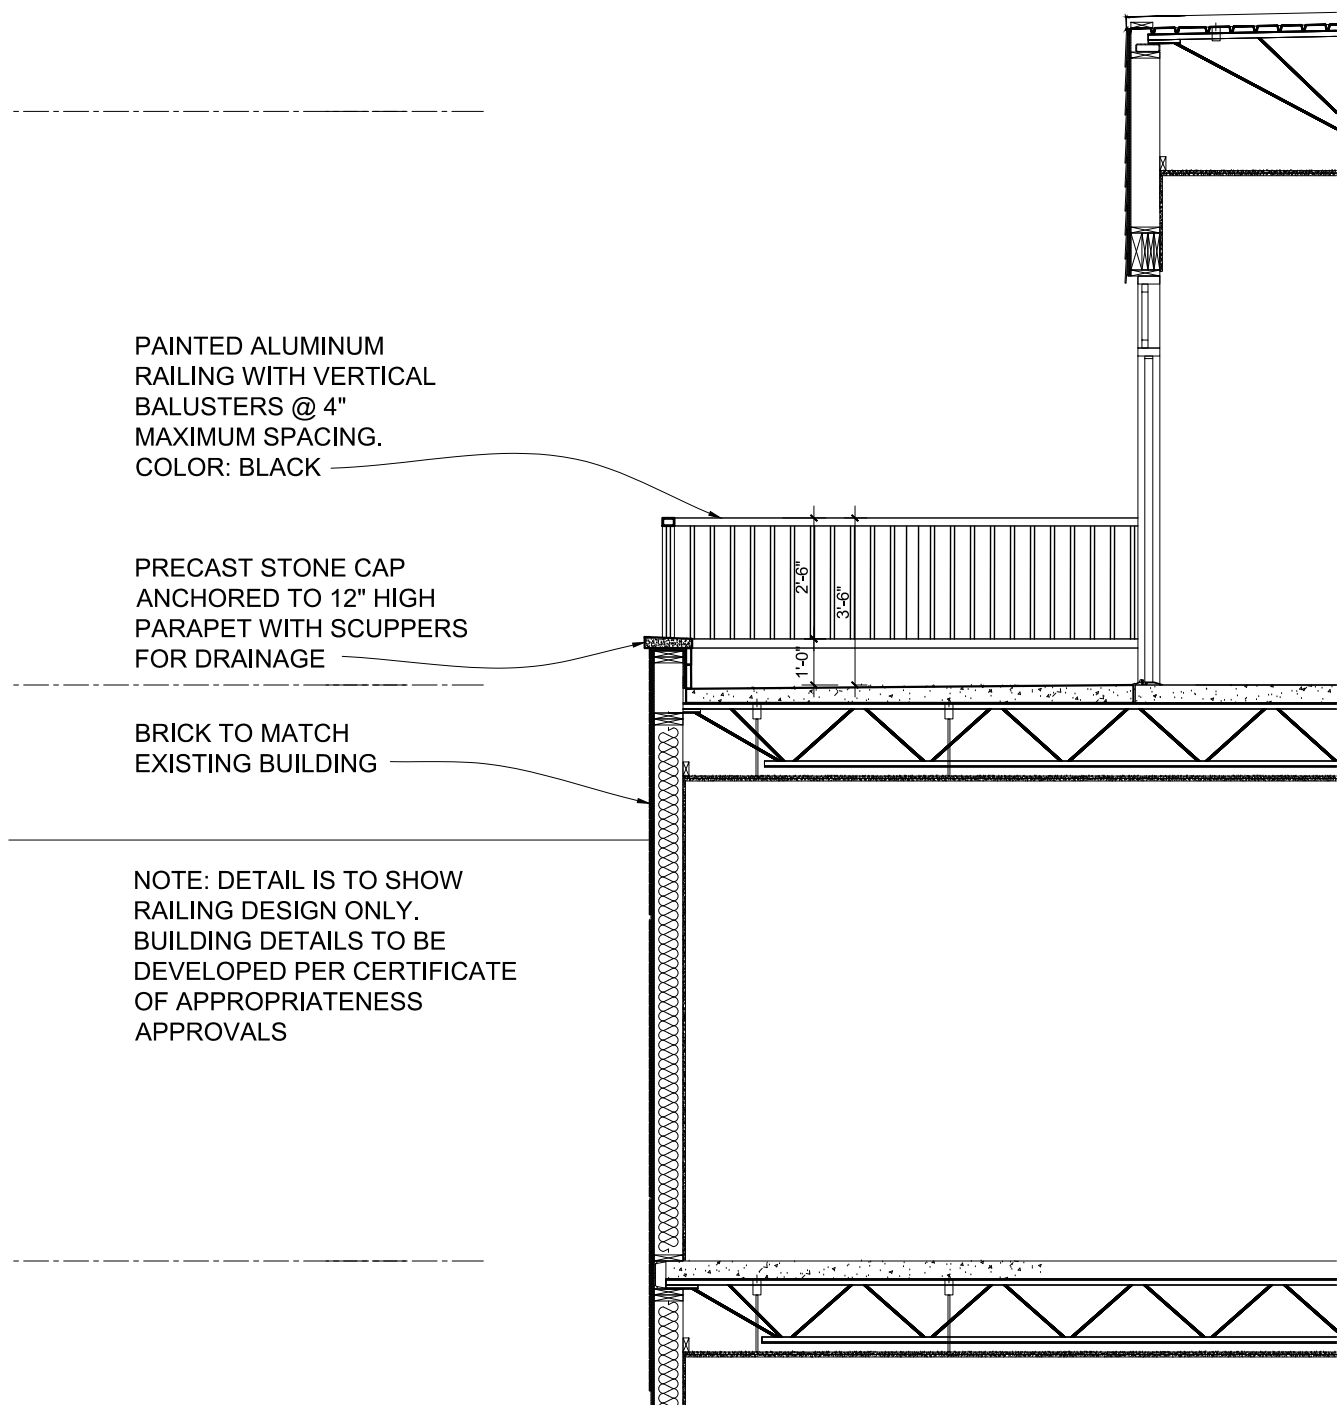


Detail: Building 16 4th Floor Railing
Scale: 1/2" = 1'-0"

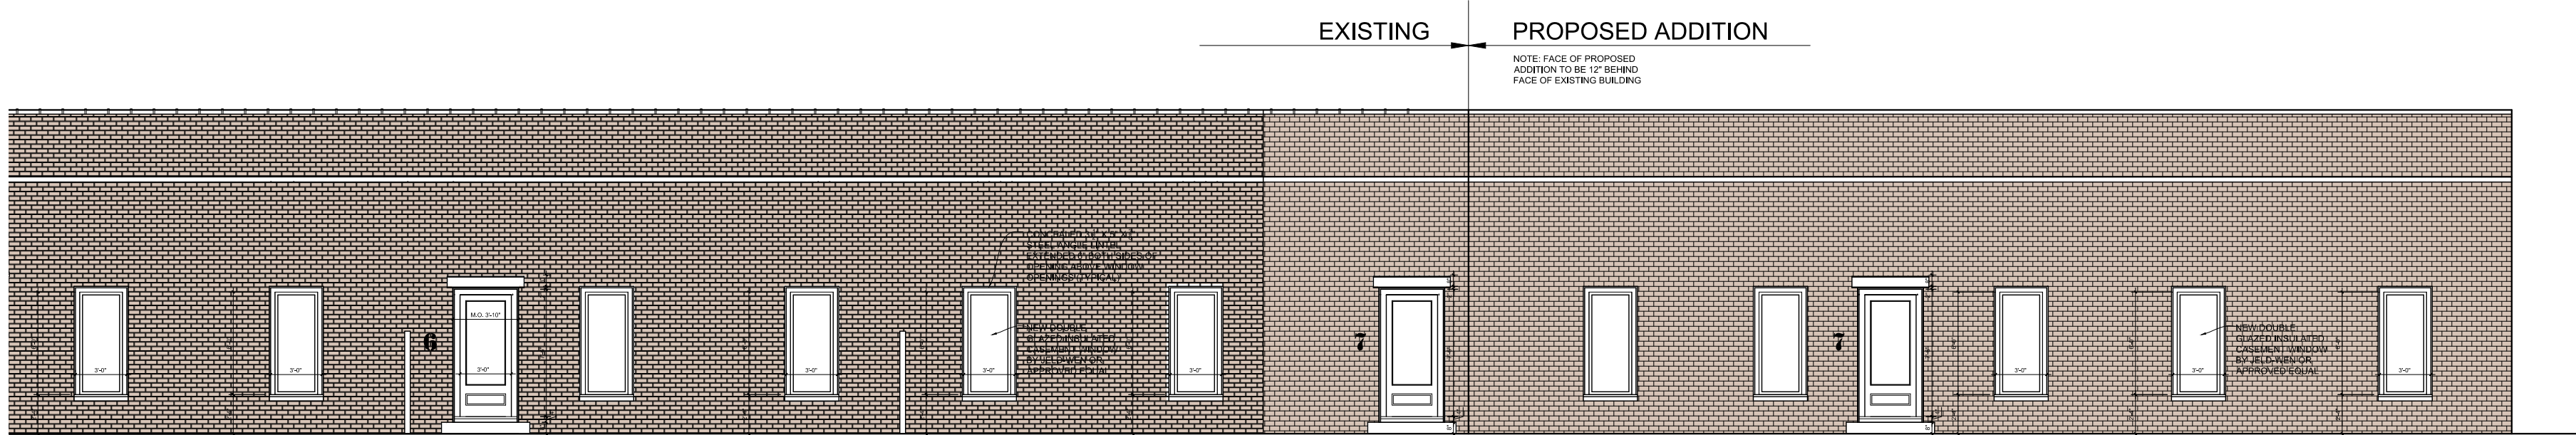

Elevation: Building 9 Addition: West
Scale: 1/4" = 1'-0"

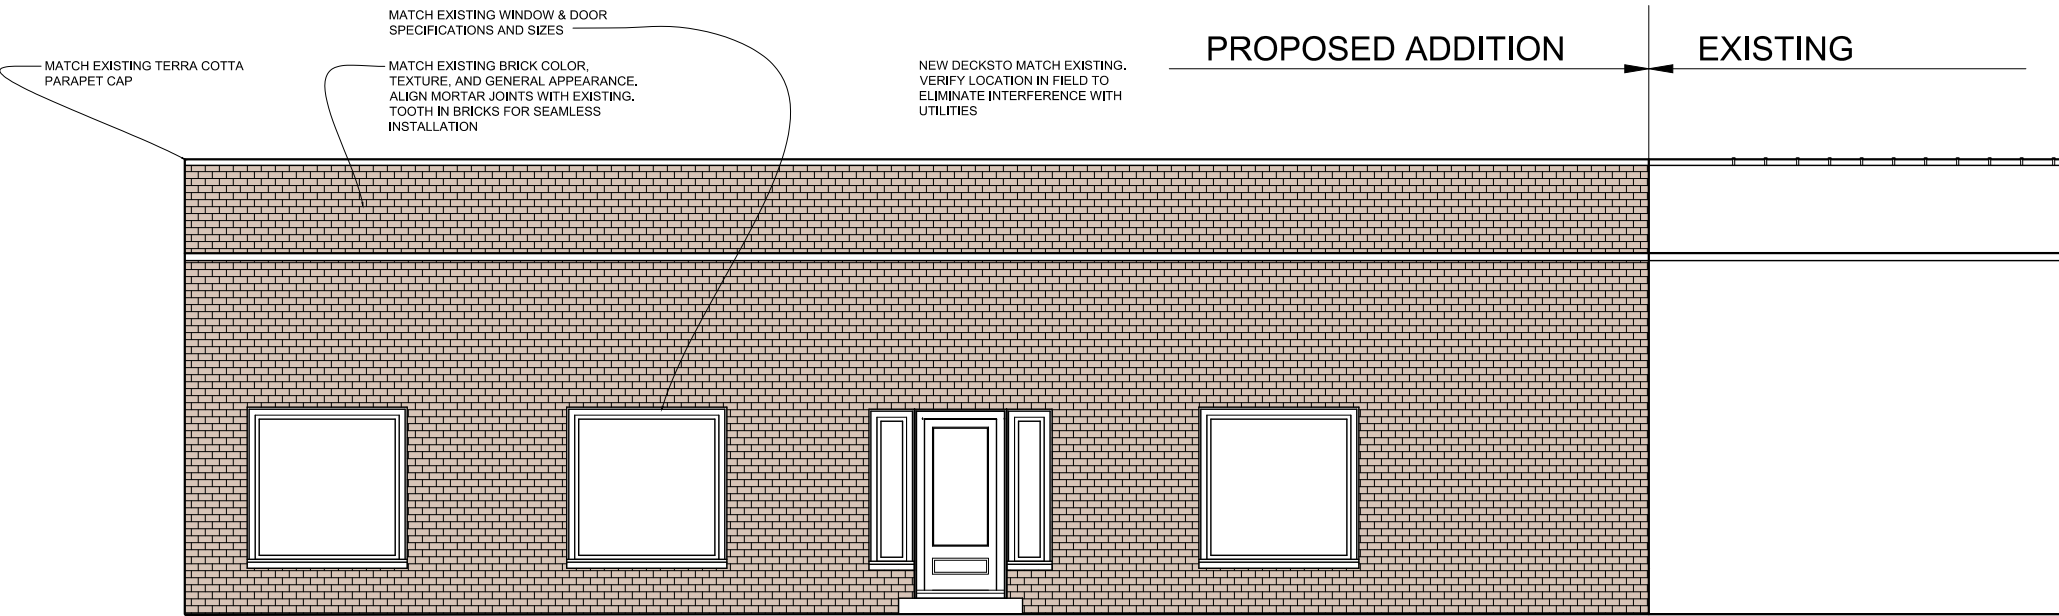

Elevation: Building 9 Addition: East
Scale: 1/4" = 1'-0"

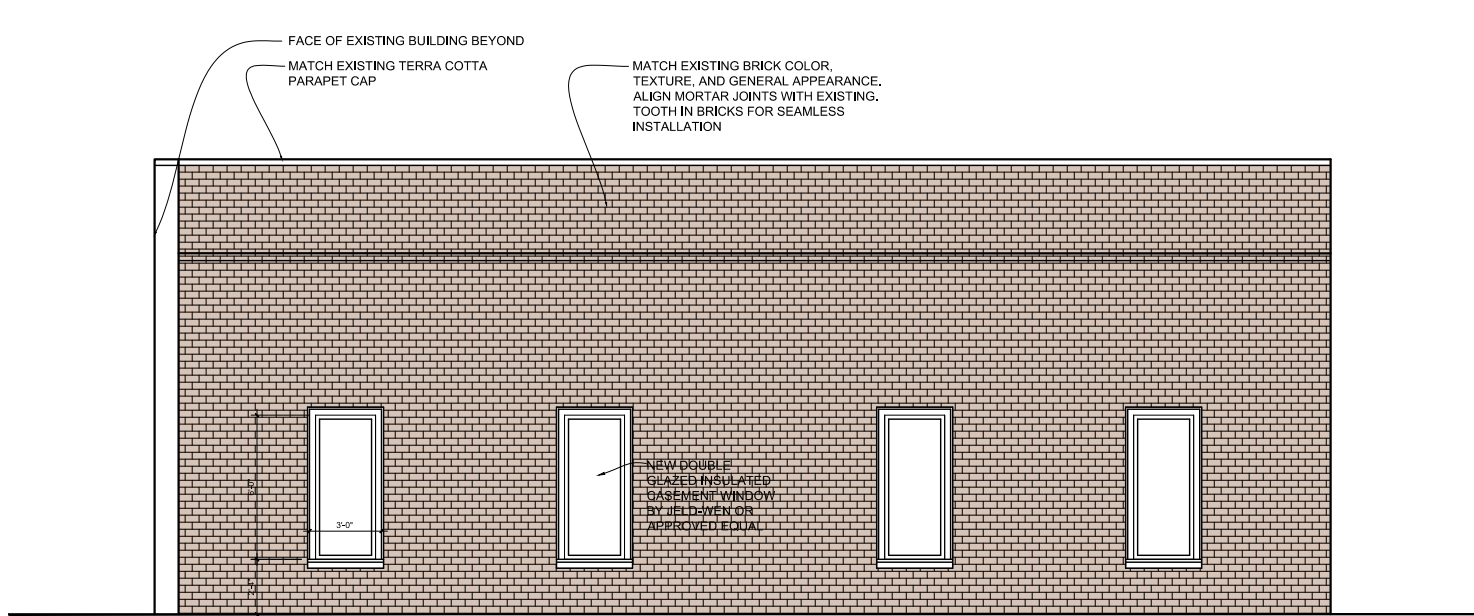

Elevation: Building 9 Addition: South
Scale: 1/4" = 1'-0"

Amendment to Special Use Permit Application

Building Elevations - Sheet 5 of 10

Owner:
Beacon HIP Lofts, LLC
39 Front Street
Beacon, NY 12508

Architect:
Aryeh Siegel, Architect
514 Main Street
Beacon, New York 12508

Site/Civil Engineer:
Hudson Land Design
174 Main Street
Beacon, New York 12508

Landscape Design:
LQ Design
P.O. Box 244
Beacon, NY 12508

Surveyor:
TEC Land Surveying
Main Street
Beacon, New York 12508

Beacon HIP Lofts
Beacon, New York
Scale: As Noted
July 25, 2017