



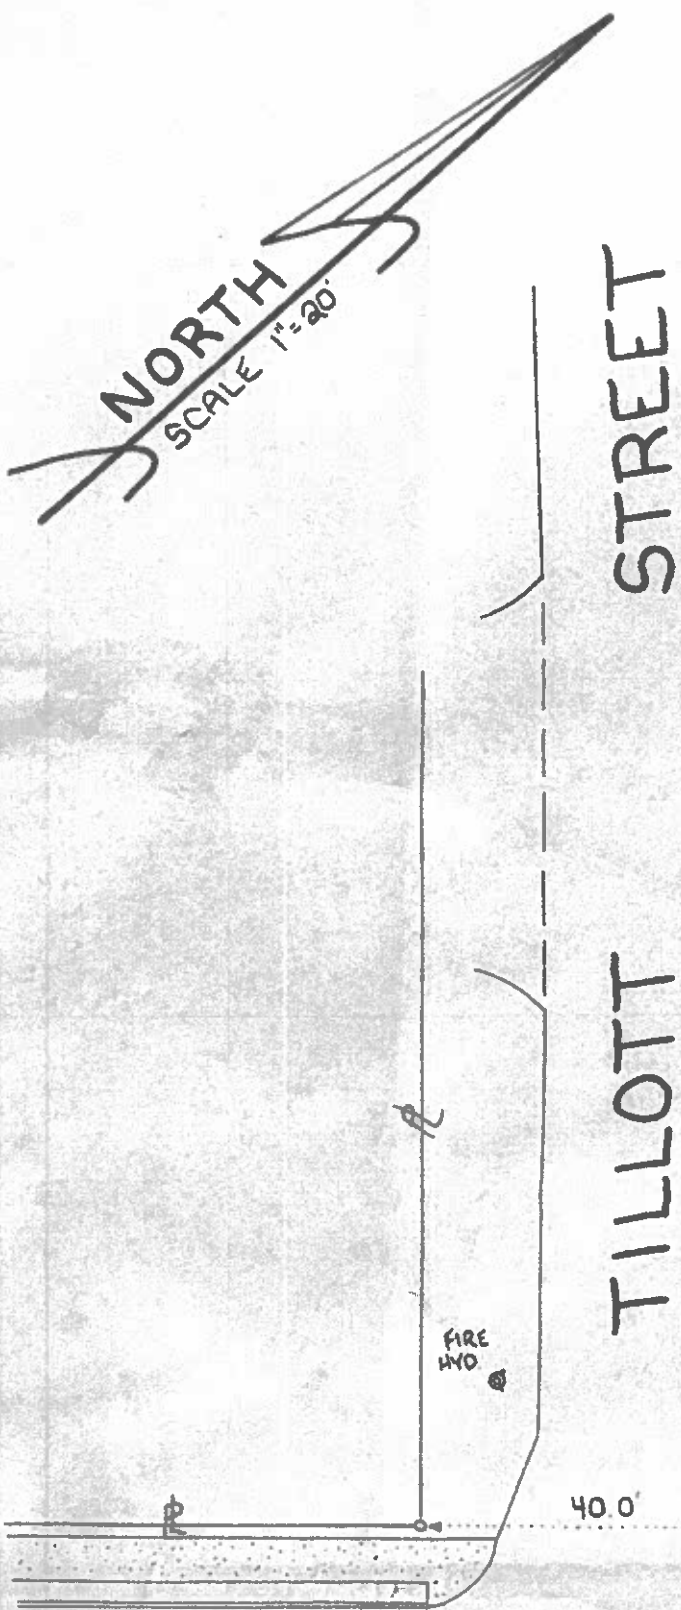

TILLOTT STREET

OTHER LANDS OF
JOYCE
DOCUMENT # 02-2005-6004

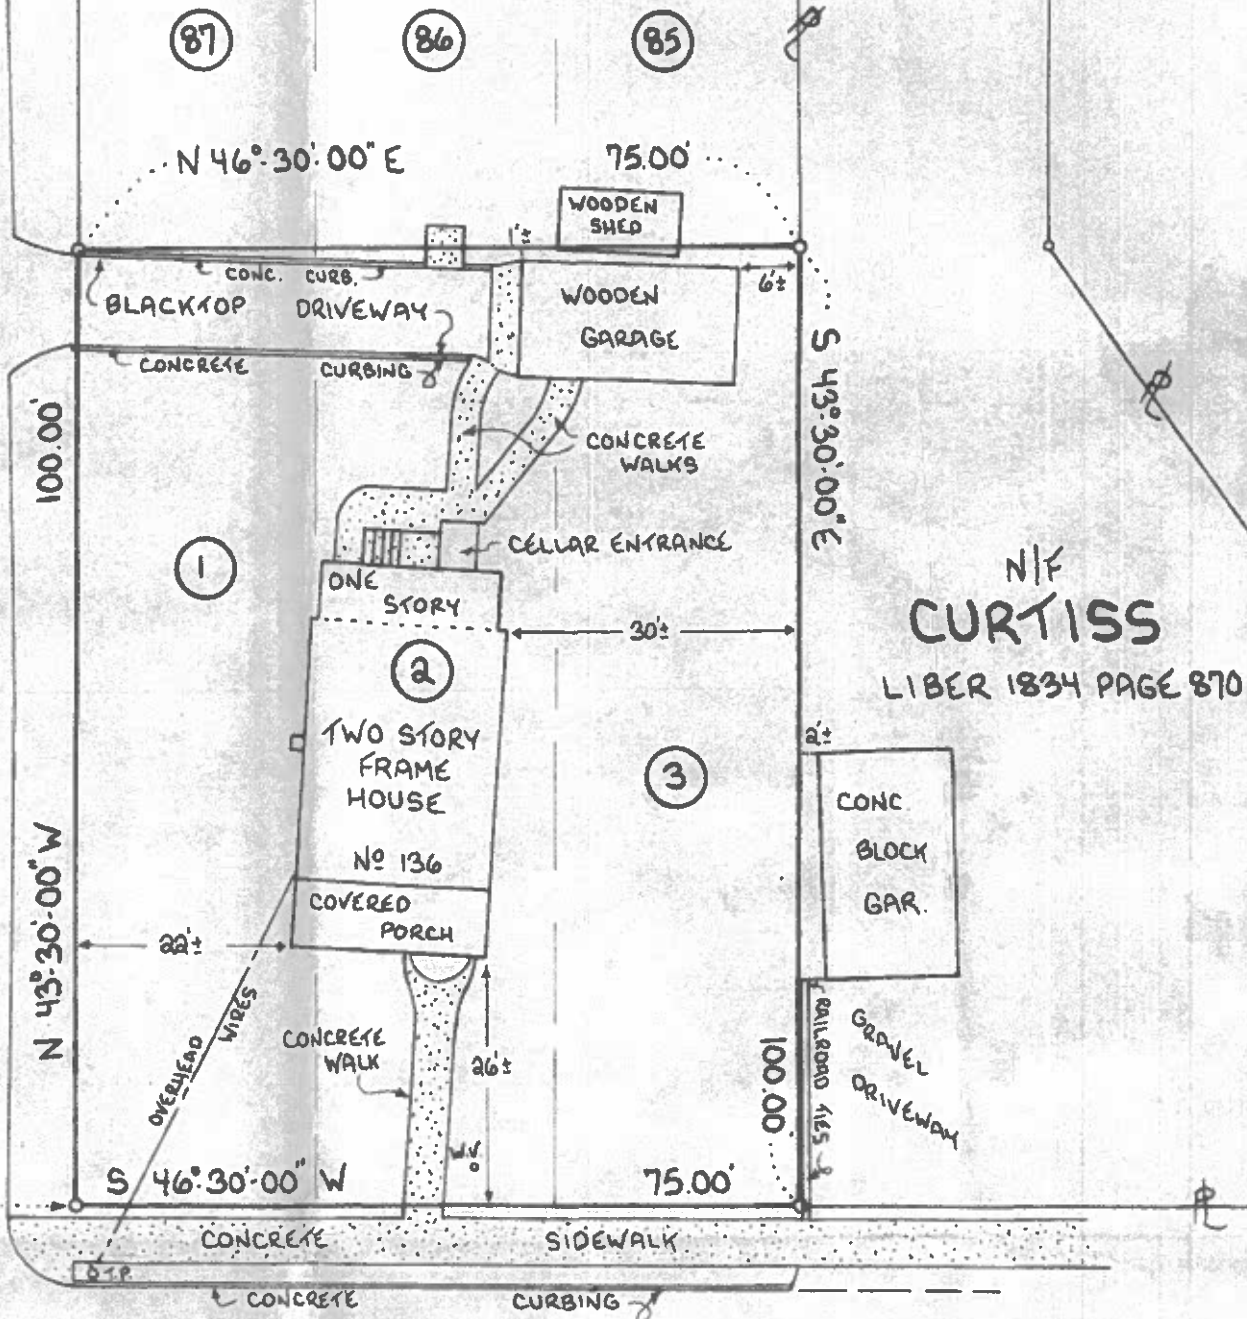

N/K
CURTISS
LIBER 1834 PAGE 870

WASHINGTON

AVENUE

AREA = 7,500 SQUARE FEET OR 0.172 ACRES

TAX MAP DESIGNATION : 6054.32-389796

NOTE : THE PROPERTY SHOWN HEREON IS THE SOUTHEASTERLY HALF OF THE PREMISES DESCRIBED IN A DEED FROM THOMAS J. JOYCE TO THOMAS J. & LOU ANN JOYCE DATED JUNE 28, 2005 AND RECORDED IN THE DUTCHESS COUNTY CLERK'S OFFICE ON JULY 12, 2005 AS DOCUMENT # 02-2005-6004.

MAP OF SURVEY OF

LOTS 1-3 FILED MAP # 1181

"LANDS CONVEYED BY E.J. WEBB TO A. BERNSTEIN"

CITY OF BEACON, DUTCHESS COUNTY, NEW YORK

SCALE 1"=20'

MARCH 25, 2008

CERTIFIED TO:

THOMAS J. JOYCE
LOU ANN JOYCE

PREPARED BY:

GARY R. LATOUR, L.S.
273 EAST MAIN ST.

