



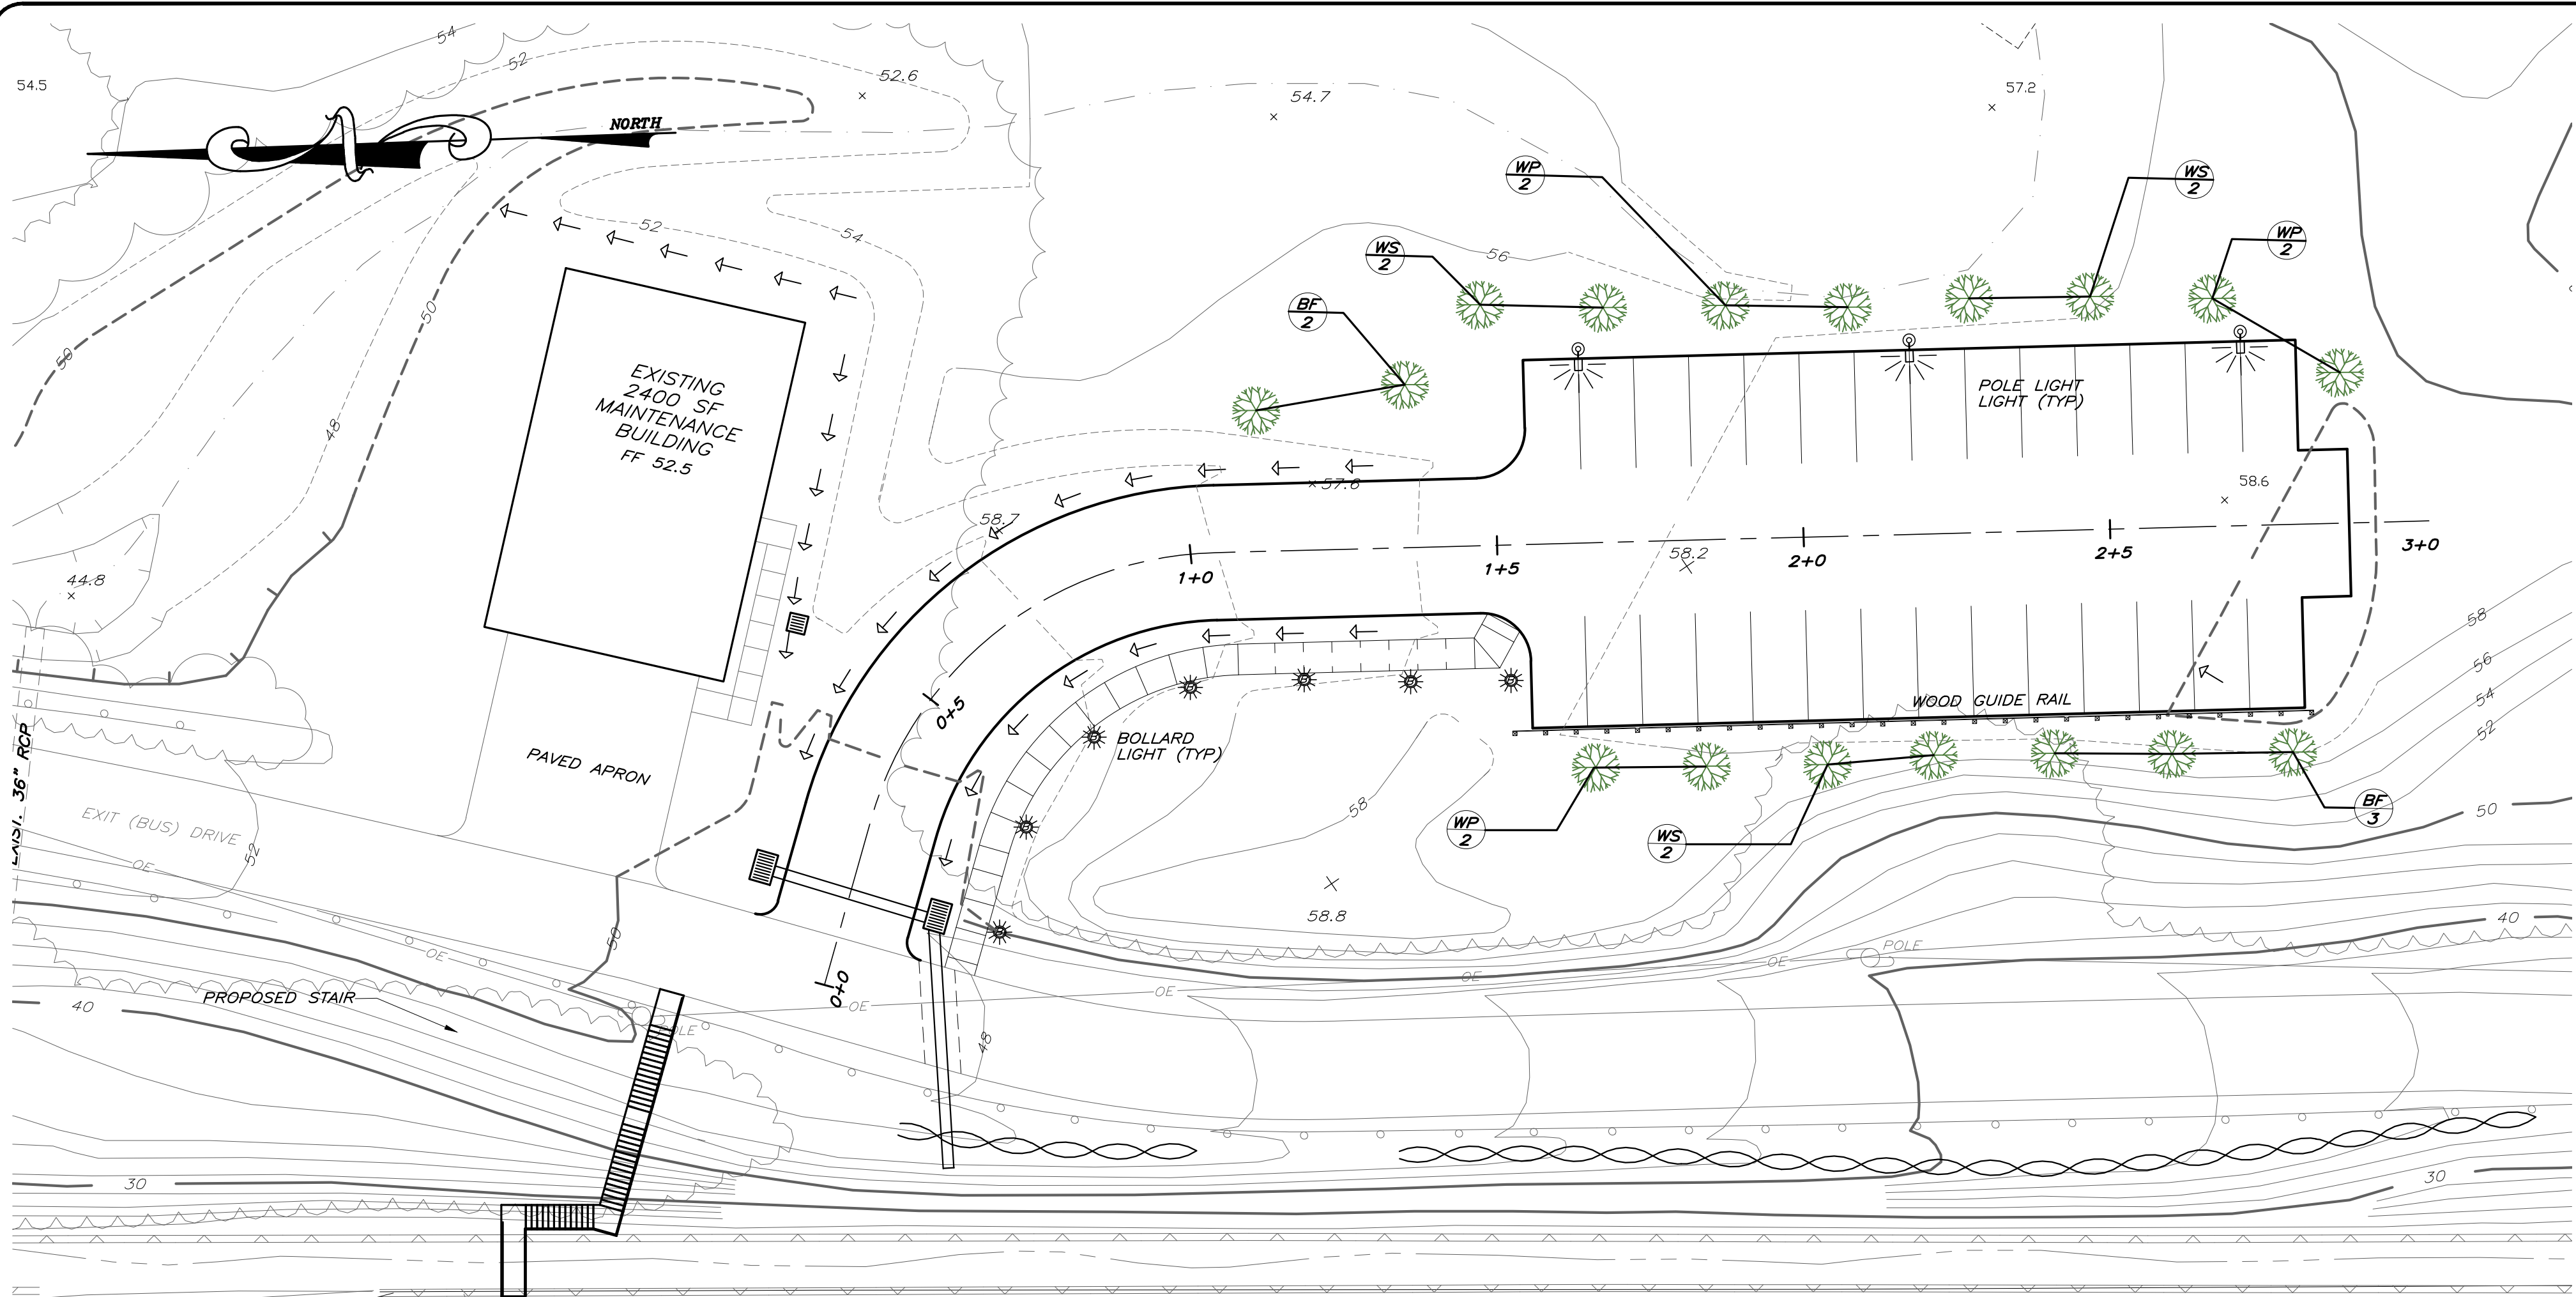

LANDSCAPE PLAN
SCALE: 1" = 20'

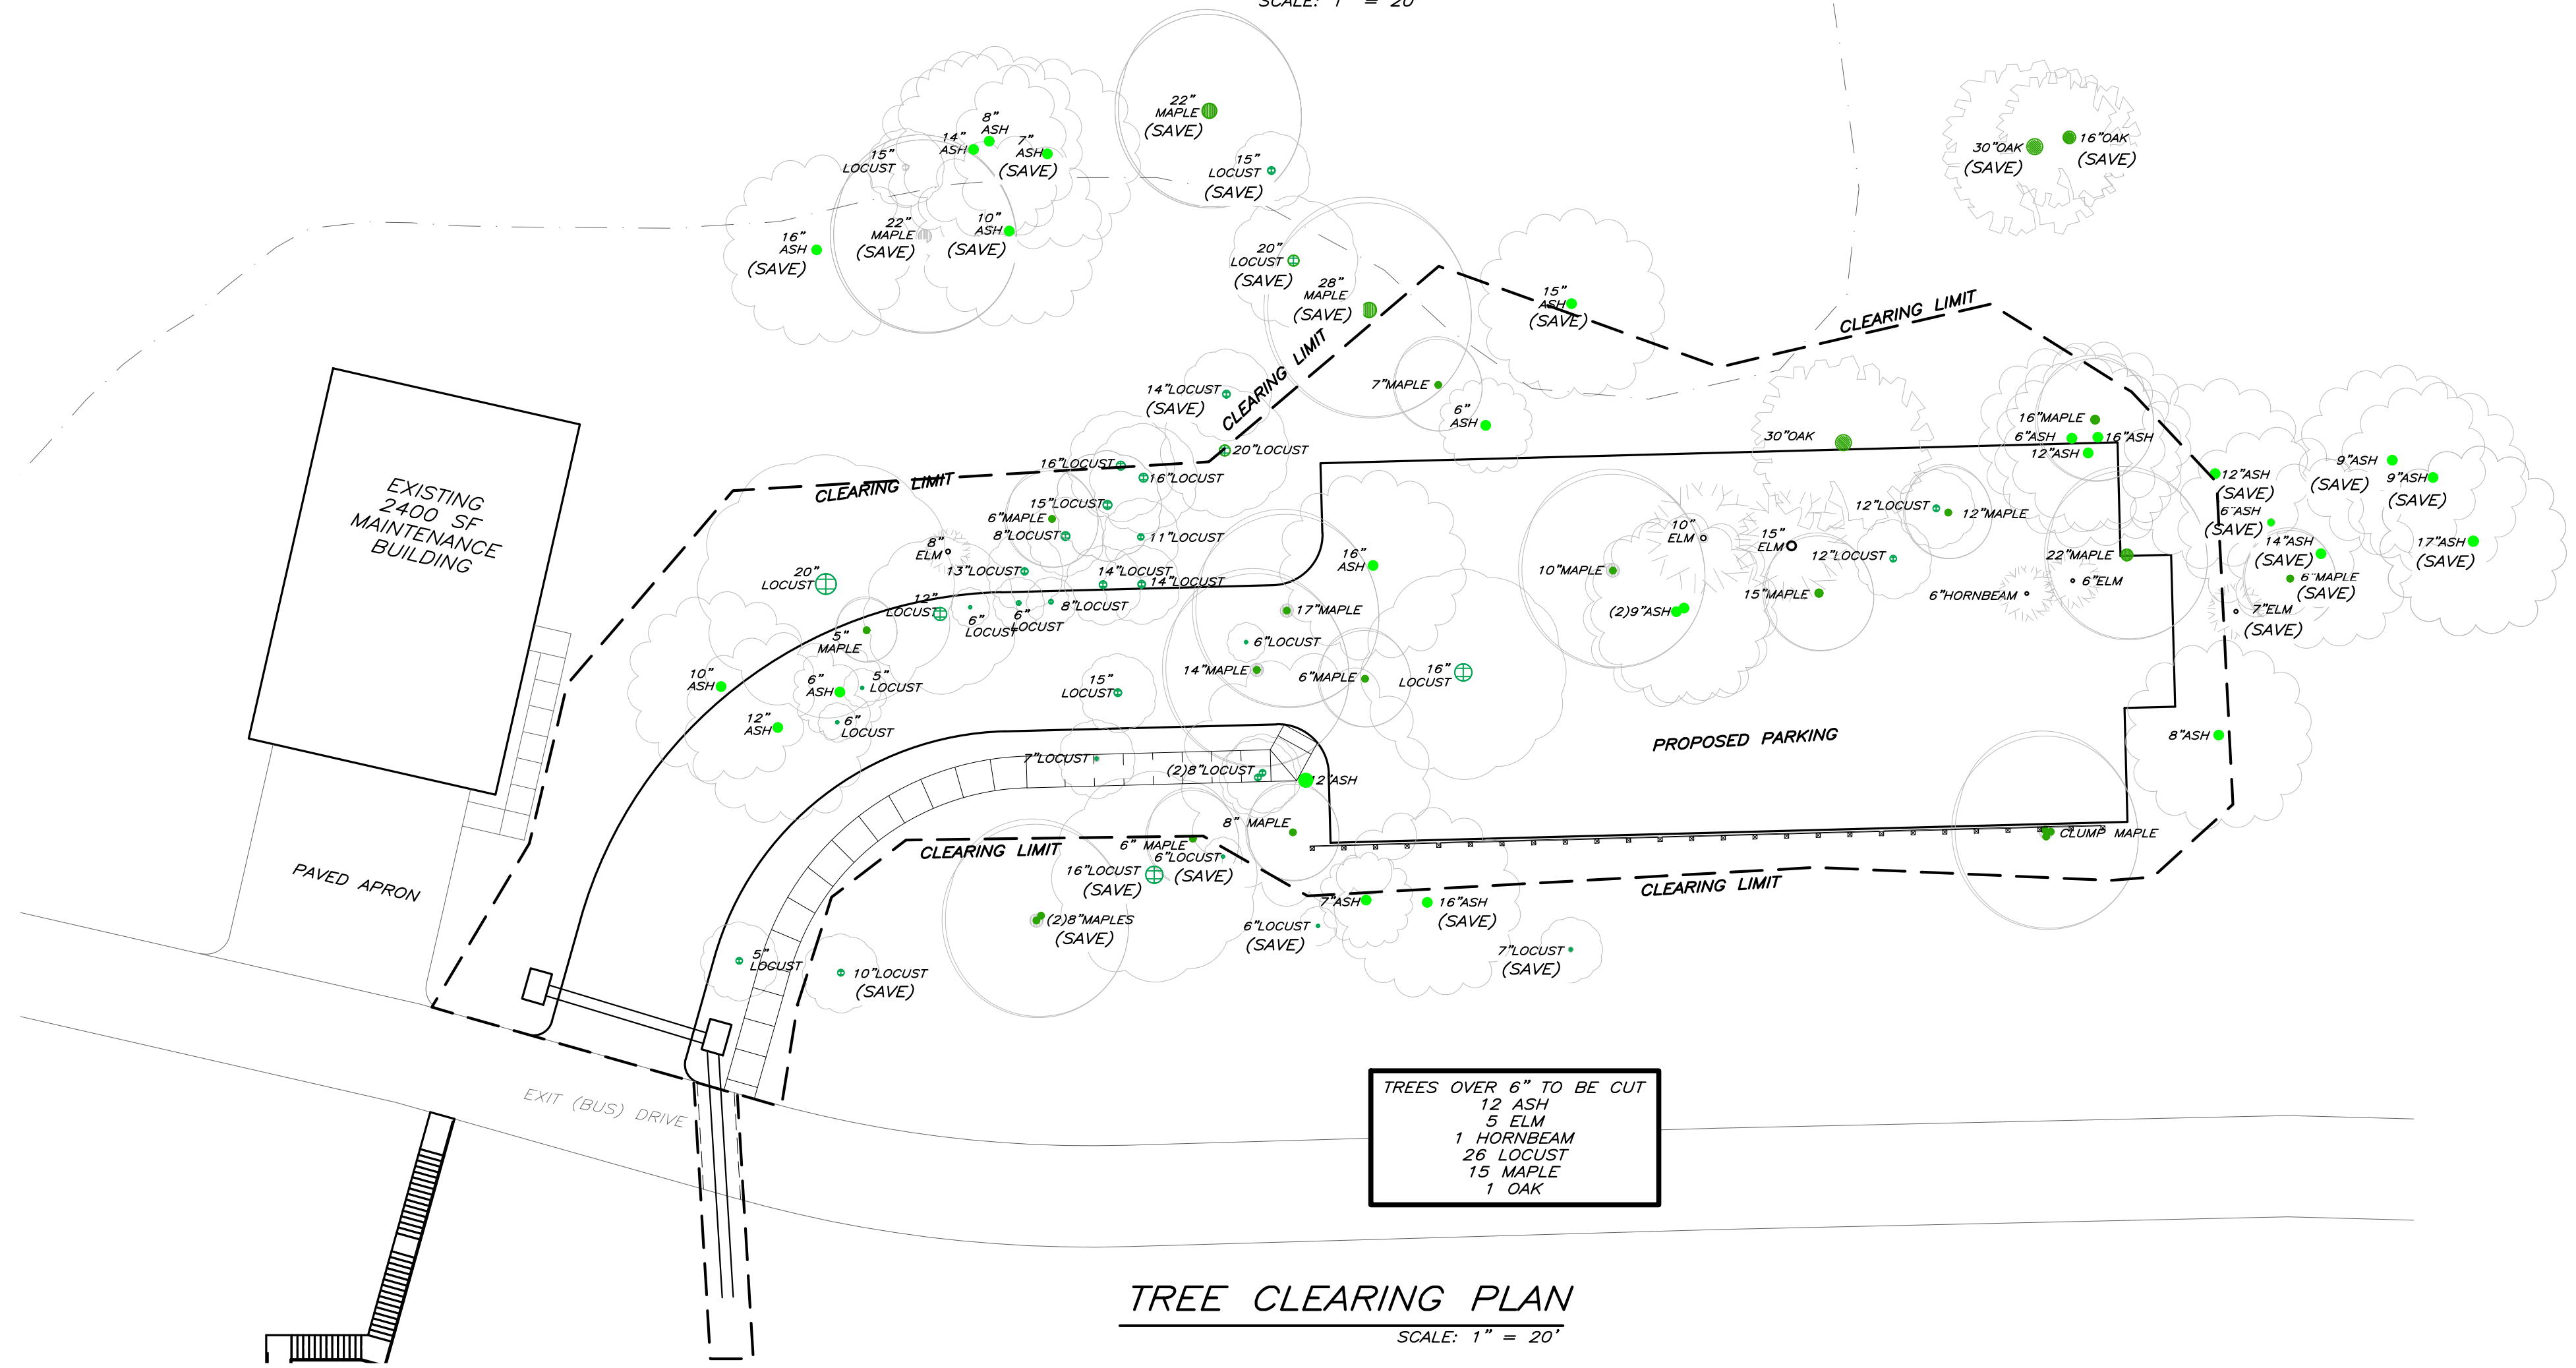

TREES OVER 6" TO BE CUT
12 ASH
5 ELM
1 HORNBEAM
26 LOCUST
15 MAPLE
1 OAK

TREE CLEARING PLAN
SCALE: 1" = 20'

STAKE PLACEMENT

EVERGREEN TREE

PLANTING REFERENCE QUANTITY

PLANTING KEY

TREE PLANTING DETAIL

SCALE: NONE

BACKFILL SOIL SHALL CONTAIN MIN. 50% ORIGINAL SOIL UNLESS EXCAVATED MATERIAL WARRANTS REPLACEMENT OR SIGNIFICANT AMMENDMENTS

REMOVE CONTAINER, WIRES AND NON-BIODEGRADABLE MATERIAL, INCLUDING BURLAP, FROM THE ROOT BALL PRIOR TO BACKFILL

SET ROOT BALL ON UNDISTURBED SUBGRADE OR COLUMN OF COMPACTED SOIL TO PREVENT PLANTING FROM OVERTURNING

CULTIVATE AREA 3 TO 5 TIMES THE DIAMETER OF THE ROOT BALL OR CONTAINER TO A DEPTH OF 12 INCHES PRIOR TO EXCAVATING THE HOLE FOR THE PLANTING

COVER PLANTING HOLE WITH 3 INCHES OF WOOD MULCH, FORM SAUCER SHAPE AND KEEP CLEAR OF TRUNK OF TREE

SECURE NEW PLANTINGS WITH STAKES AND GUYS, TO REMAIN IN PLACE FOR ONE FULL GROWING SEASON

GUY WITH PLASTIC TREE TIES OR WIRE PADDED WITH RUBBER HOSE (LOOSE TO ALLOW NATURAL SWAY)

BROKEN OR DAMAGED BRANCHES AND ROOTS SHALL BE PRUNED AT THE TIME OF PLANTING.

PLANTING SCHEDULE


SYMBOL	QTY.	COMMON NAME	BOTANICAL NAME	SIZE/CALIPER	REMARKS
BF	5	BALSAM FIR	ABIES BALSAMEA	6' TO 7' HEIGHT.	BALLED & BURLAP (B & B)
WP	6	WHITE PINE	PINUS STROBUS	7' TO 8' HEIGHT	(B & B)
WS	6	WHITE SPRUCE	PICEA GLAUCA	7' TO 8' HEIGHT	(B & B)



THIS DRAWING IS ONE IN A SET OF DRAWINGS & IS INCOMPLETE & INVALID WHEN IT IS SEPARATED FROM THIS SET.
Unauthorized alteration or addition to this drawing is a violation of Section 7209 (2) of the NYS Education Law.

NO.	DATE	DESCRIPTION	BY
1	2/27/19	TREE CLEARING PLAN	D/W

T. M. DEPUY
ENGINEERING & LAND SURVEYING, P.C.
2656 ROUTE 302, MIDDLETOWN, NY 10941
PHONE: (845) 361-5421 FAX: (845) 361-5229

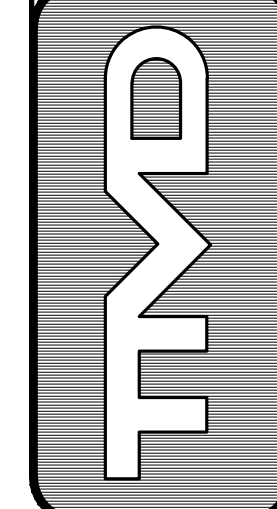

PROPOSED EMPLOYEE PARKING LOT
DIA CENTER FOR THE ARTS
CITY OF BEACON
DUTCHESS COUNTY, NEW YORK



TITLE	LANDSCAPE AND TREE CLEARING PLAN
JOB	99021.PL
DATE	JAN. 28, 2019
SCALE	1" = 20"
DWG.	

SP4
OF 6