



- Copyright TEC and Surveying. All Rights Reserved. Reproduction or copying of this document may be a violation of copyright law unless permission of the author and / or copyright holder is obtained.
2. Unauthorized alteration or addition to a survey map bearing a licensed land surveyor's seal is a violation of section 7209, sub-division 2, of the New York State Education Law.
3. Only boundary survey maps with the surveyor's embossed or red inked seal are genuine true and correct copies of the surveyor's original work and opinion. A copy of this document without a proper application of the surveyor's embossed or red inked seal should be assumed to be an unauthorized copy.
4. Certifications on this boundary survey map signify that the map was prepared in accordance with the current existing Code of Practice for Land Surveys adopted by the New York State Association of Professional Land Surveyors, Inc. The certification is limited to persons for whom the boundary survey map is prepared, to the title company, to the governmental agency, and to the lending institution listed on this boundary survey map.
5. The certifications herein are not transferable.
6. The location of underground improvements or encroachments are not always known and often must be estimated. If any underground improvements or encroachments exist or are shown, the improvements or encroachments are not covered by this certificate.
7. Subject to the findings of a current title search.
8. Subject to covenants, easements, restrictions, conditions and agreements of record.
9. Subject to any right, title or interest the public may have for highway use.
10. Bearings and North shown hereon are referenced to NAD 83-NY East using NYSNET RTN GPS.
11. Contour interval is one foot. Elevations shown hereon are referenced to NAVD 88 using NYSNET RTN GPS.
12. Underground utilities shown as per actual field location and maps provided.
13. Deed of Record has two disagreeing boundary descriptions. It is the opinion of the surveyor that the description hereon is correct and the first listed description is in error.

DOC# 02-1999-3089
GUIDO R. CAPOLINO
To
PIE DEVELOPMENT CO. INC.
APRIL 13, 1999

City of Beacon, Dutchess County, New York
130200-6054-29-031870-0000

30,307 Square Feet
0.696 Acres

Field Completion: 7/23/18

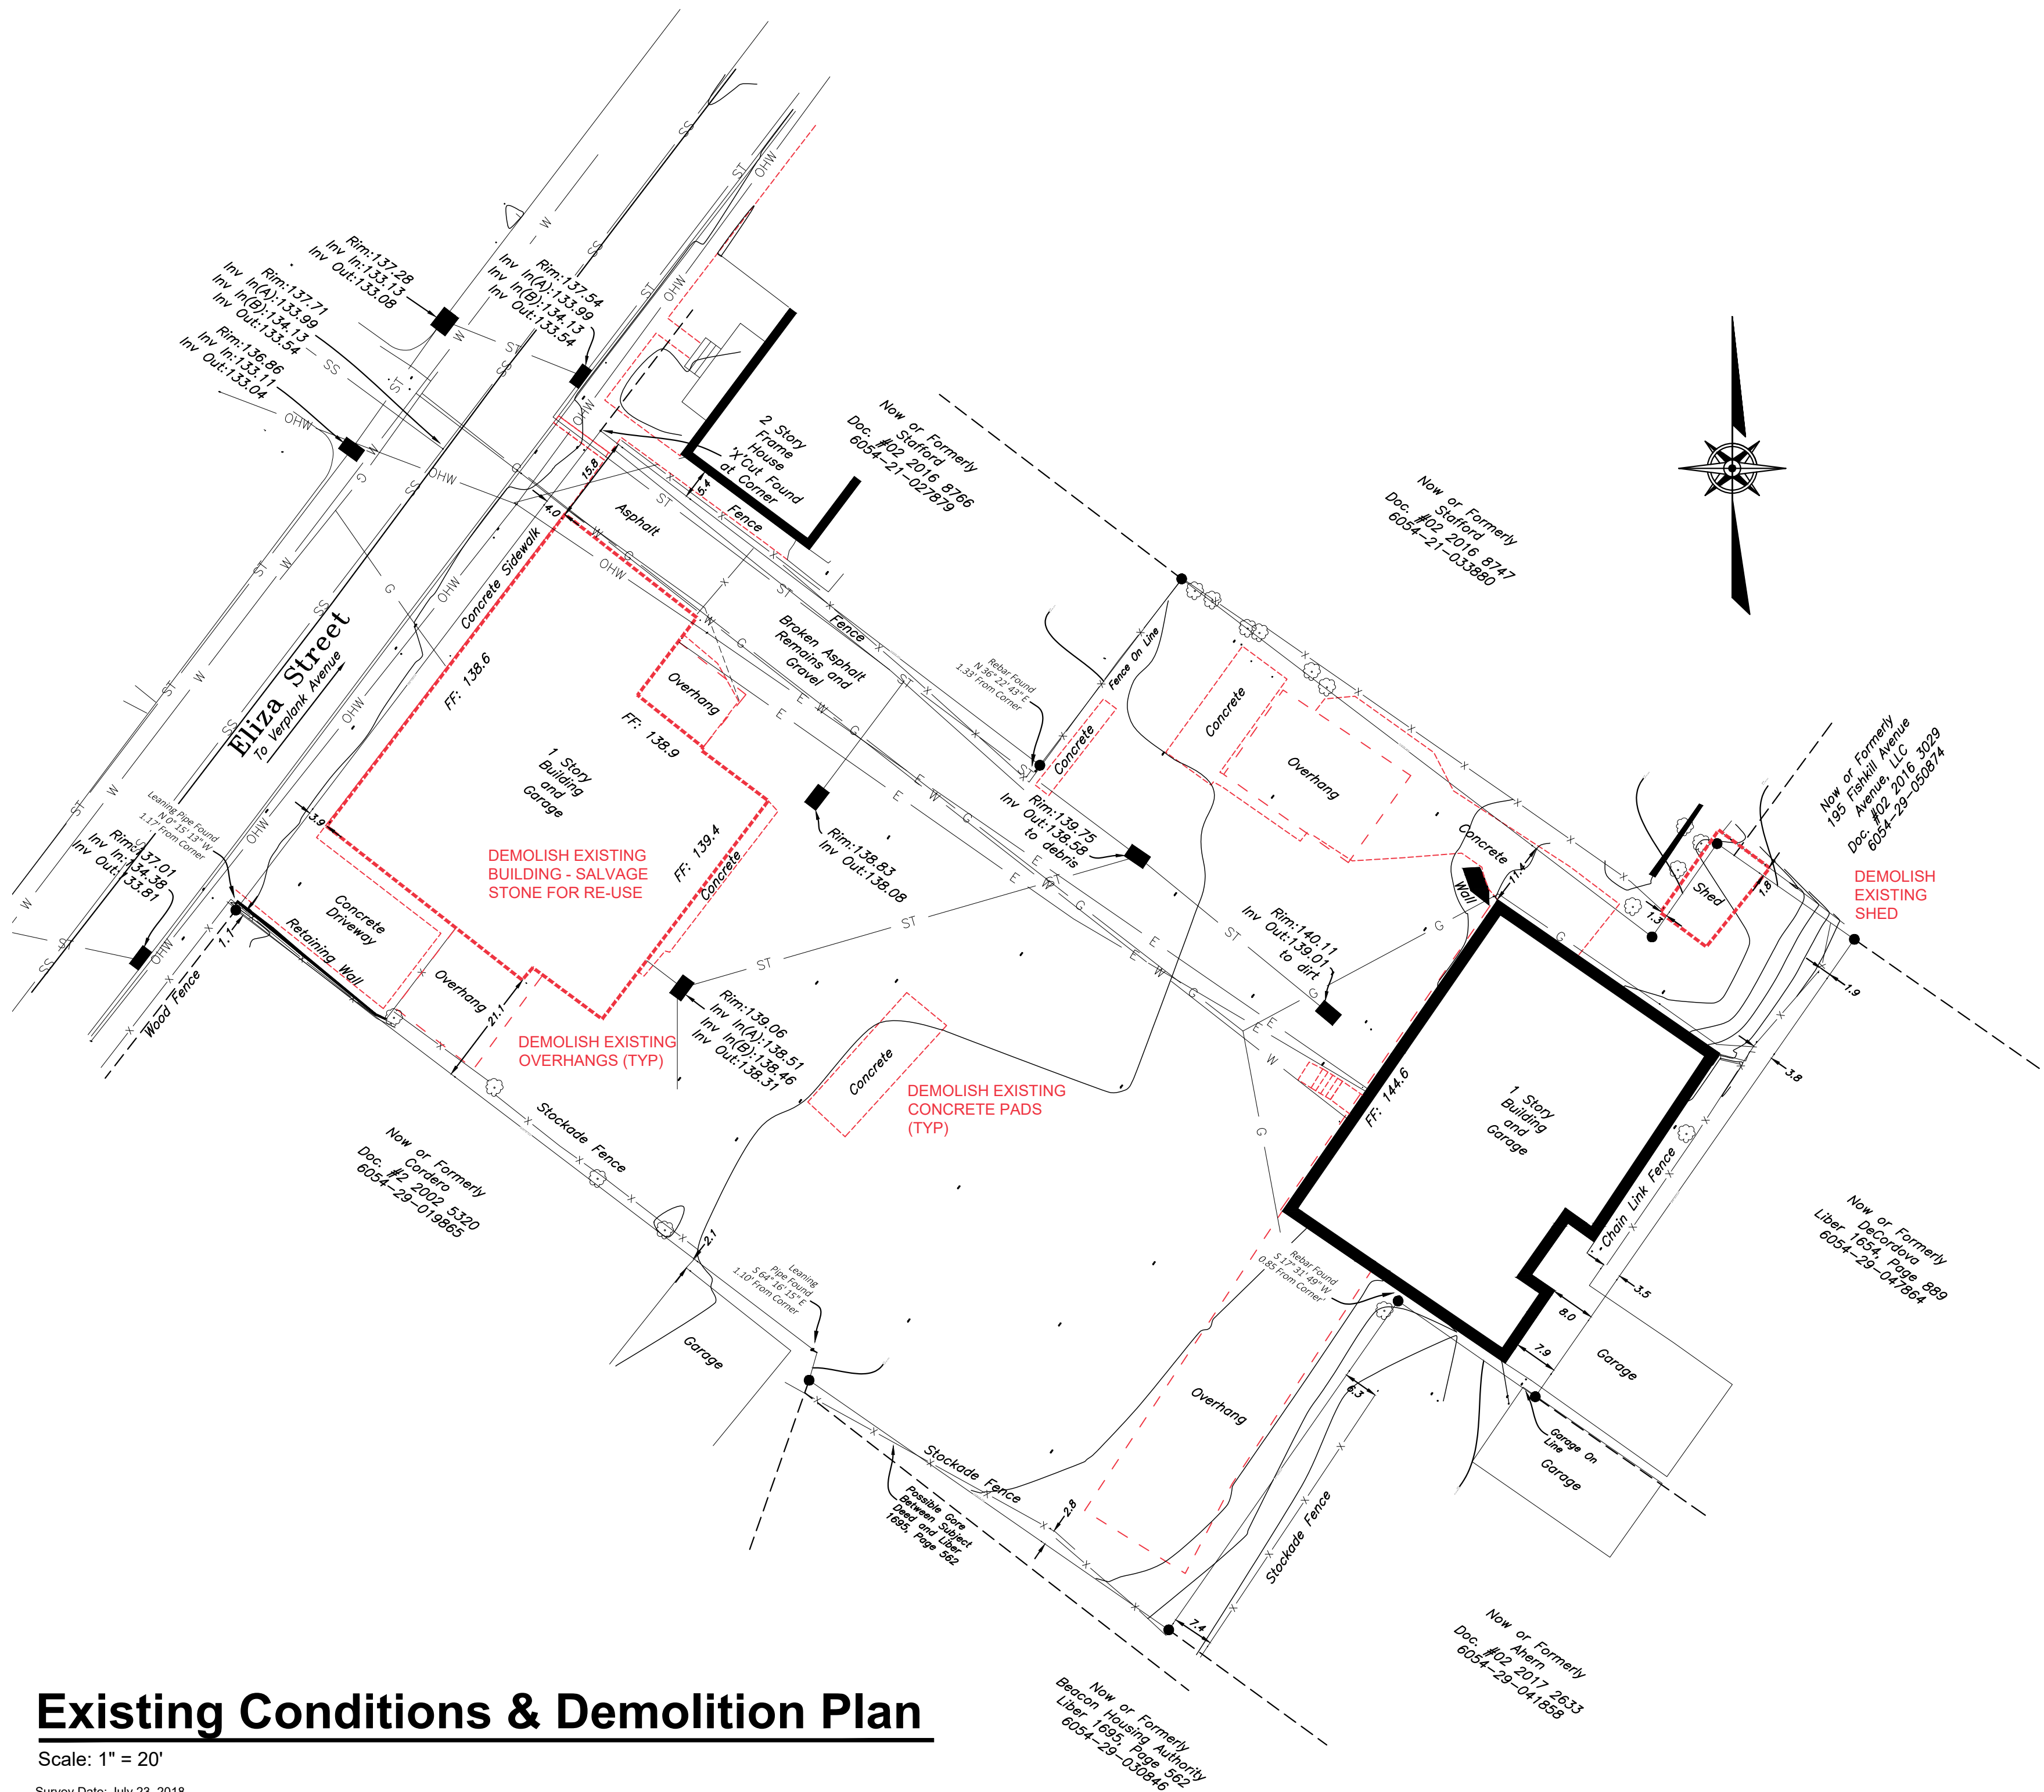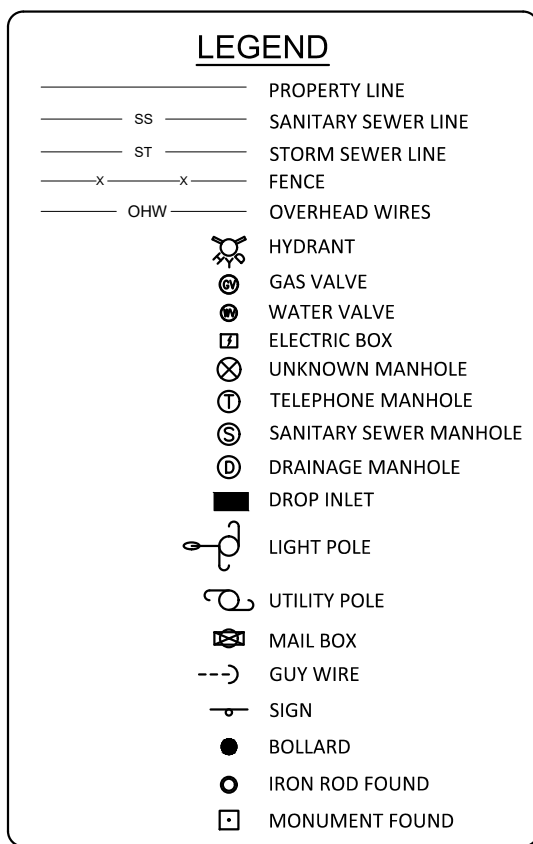

Scale: 1" = 20'

Survey Date: July 23, 2018
TEC Land Surveying
15c Tioronda Avenue
Beacon, New York 12508

Photo of Existing Stone Building



REVISIONS:			
NO.	DATE	DESCRIPTION	BY
1	02/26/19	NO CHANGE	AJS

53 Eliza Street

Beacon, New York
Scale: 1" = 20'
August 28, 2018

Architect:
Aryeh Siegel, Architect
84 Mason Circle
Beacon, New York 12508

Surveyor:
TEC Surveying
15C Tioronda Avenue
Beacon, New York 12508

Civil Engineer:
Hudson Land Design
174 Main Street
Beacon, New York 12508