



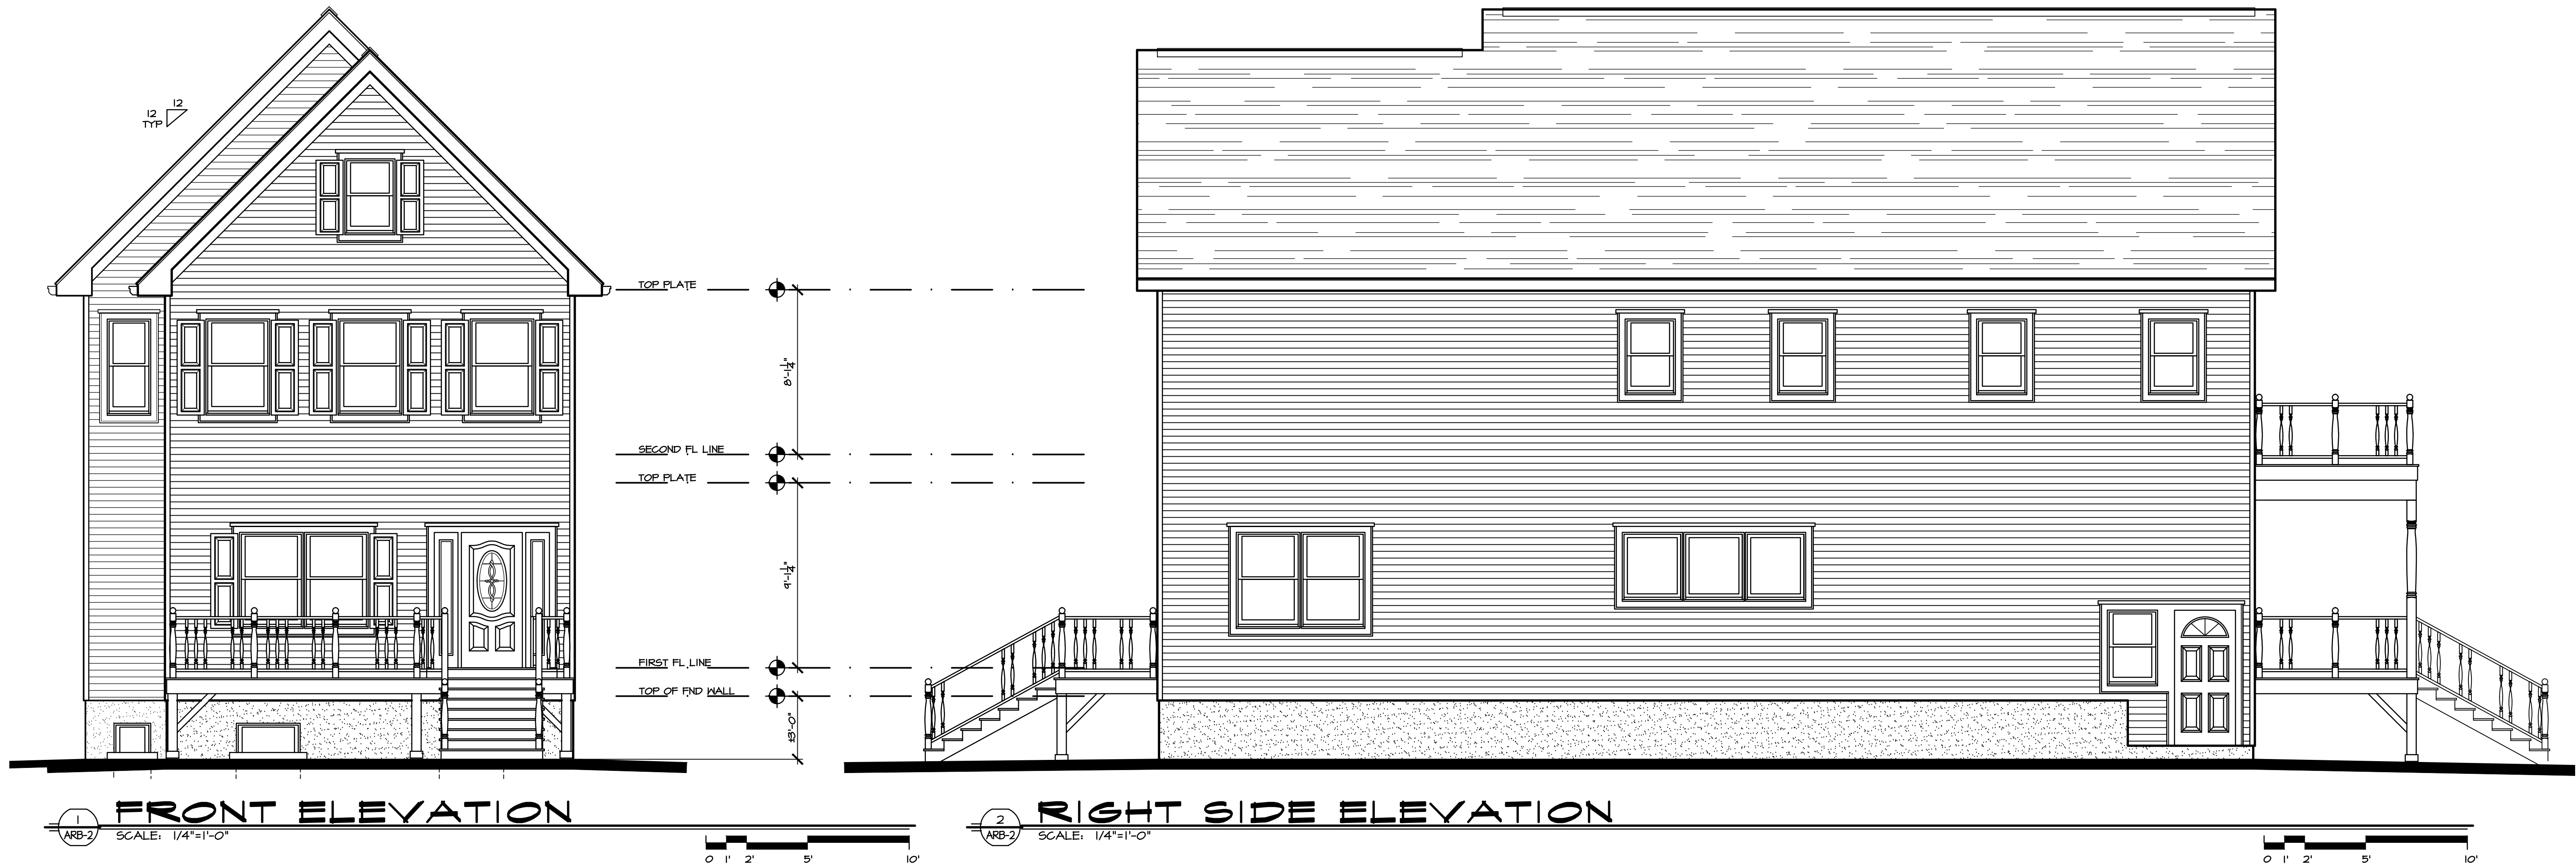

project no.	19-02
date	26 FEB 19
drawn by	SB

GAMBLE RESIDENCE
918 ROMBOUT AVE
BEACON, NY

PRELIMINARY ELEVATIONS
**MAZZARELLI ARCHITECTURE
+ PLANNING, PC**
44 NORTH CLOVER STREET
BEACON, NY 12601
845-483-0215

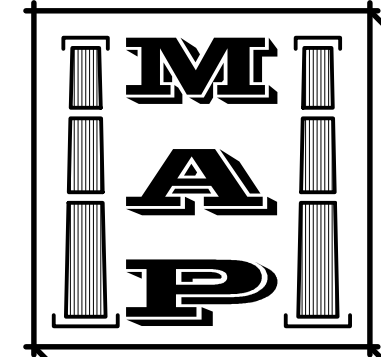

PURSUANT TO SECTION 645 (b) OF
THE REGULATION OF THE
COMMISSIONERS OF EDUCATION
UNAUTHORIZED ALTERATIONS TO THIS
DOCUMENT IS A VIOLATION OF THE LAW

DISTRIBUTION:
DISCUSSION

