



5000.0 SQ. FT.
0.11 ACRES

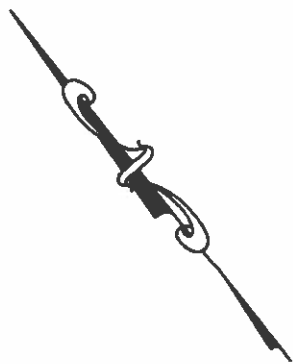

NOW OR FORMERLY
ESPENSCHIED

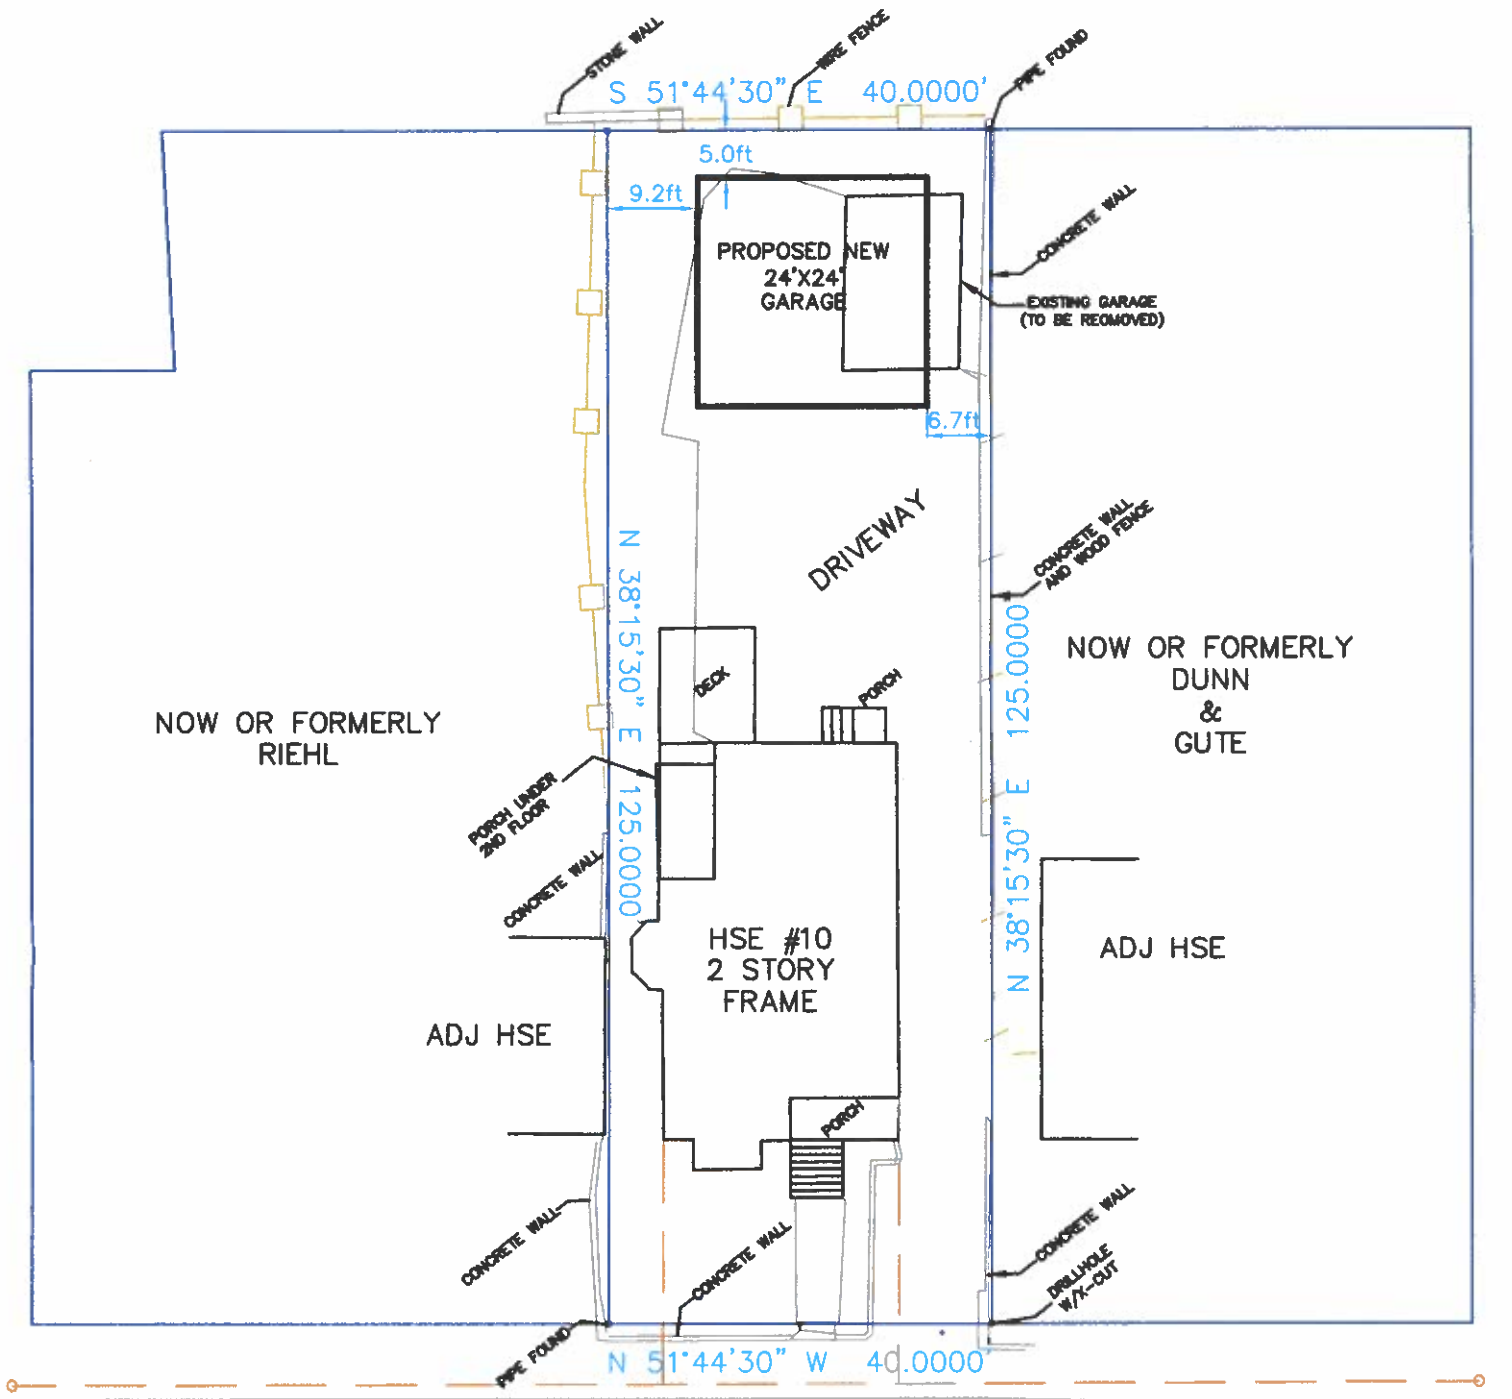

MACKIN AVE

PLOT PLAN

DRAWN	DATE	PROPOSED GARAGE
	01/26/19	D.MORONEY
APPROVED	DATE	10 MACKIN AVE
		BEACON NY
SCALE	SHEET	PROJECT NO.
1" = 20'	1	