


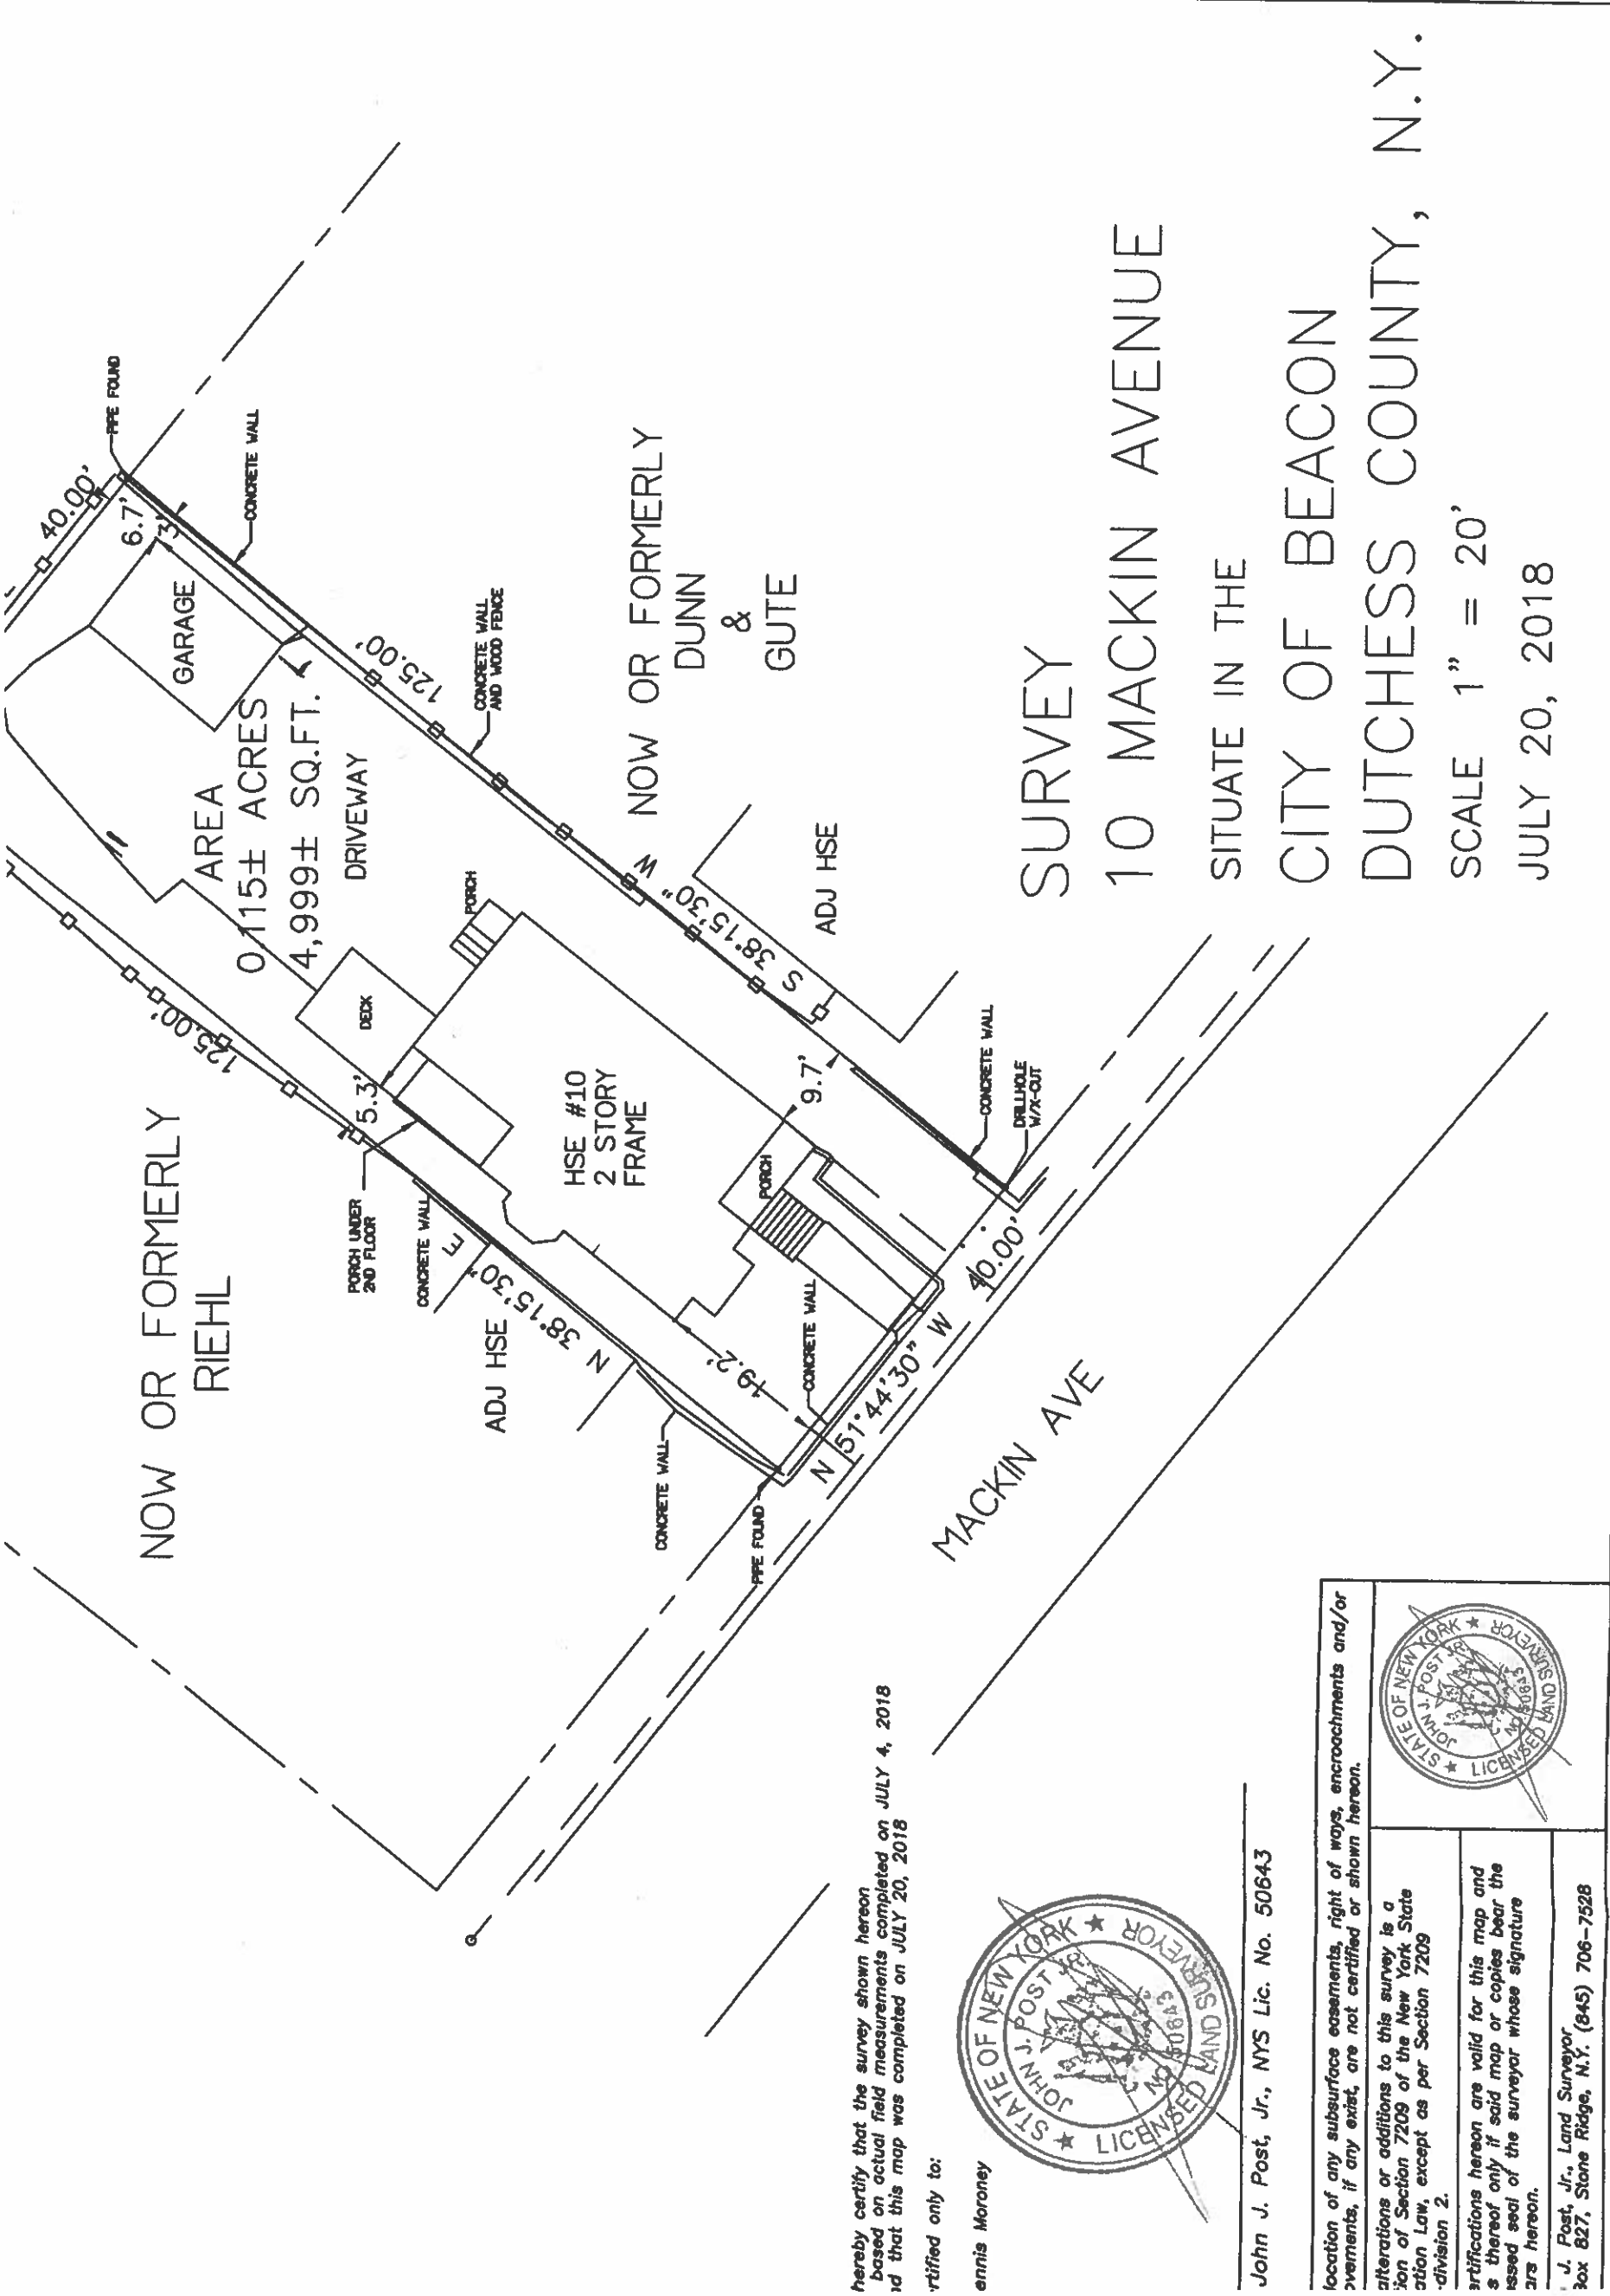

SURVEY
10 MACKIN AVENUE
SITUATE IN THE
CITY OF BEACON
DUTCHESS COUNTY, N.Y.
SCALE 1" = 20'
JULY 20, 2018

hereby certify that the survey shown hereon
based on actual field measurements completed on JULY 4, 2018
and that this map was completed on JULY 20, 2018
certified only to:



Ennis Moroney

John J. Post, Jr., NYS Lic. No. 50643

location of any subsurface easements, right of ways, encroachments and/or agreements, if any exist, are not certified or shown hereon.	
alterations or additions to this survey is a violation of Section 7209 of the New York State Surveying Law, except as per Section 7209 -division 2.	
certifications hereon are valid for this map and as thereof only if said map or copies bear the issued seal of the surveyor whose signature are hereon.	
J. Post, Jr., Land Surveyor Box 827, Stone Ridge, N.Y. (845) 706-7528	