


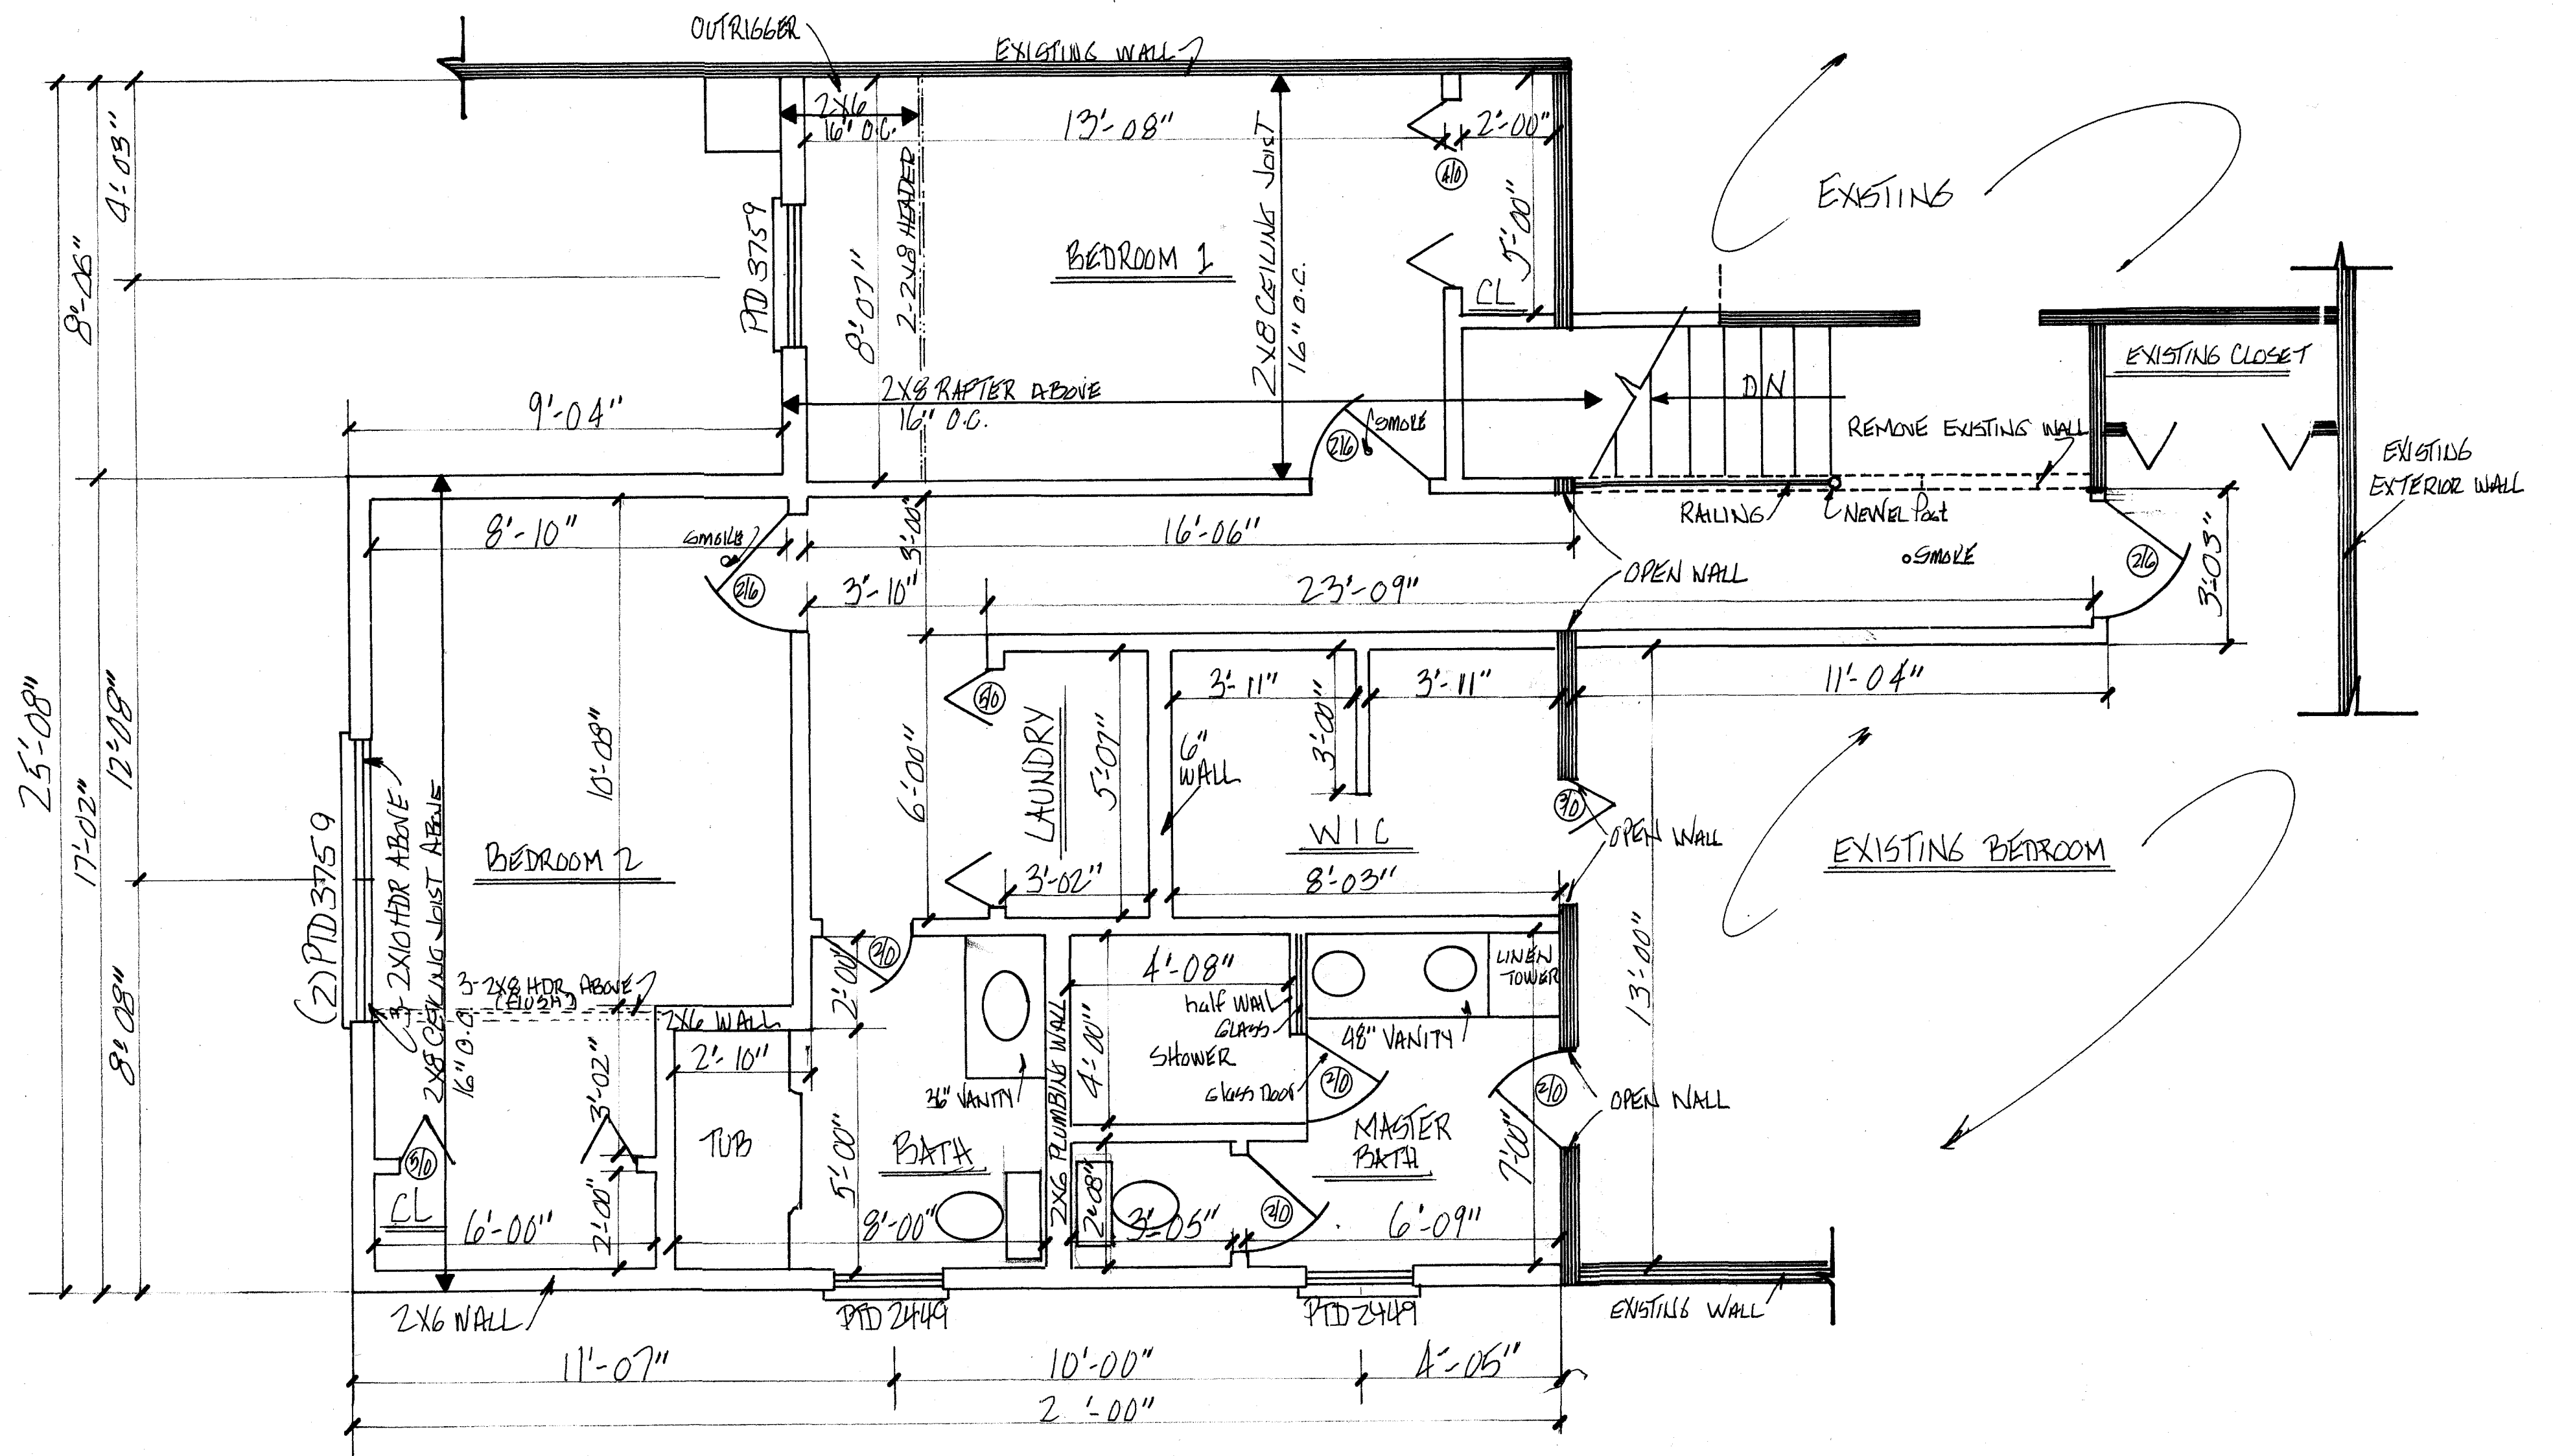

NOTE:

2-2X10 HEADER OVER ALL OPENINGS
IN BUILDING ENVELOPE UNLESS NOTED OTHERWISE

PROPOSED GARAGE & ADDITION	
SCALE: 3/8" = 1'-00"	DRAWN: F.E. BULL
DATE:	
MARK DEL BIANCO HEATHER WOLFE	
52 ANDERSON ST	
BEACON NY 12508	
SECOND FLOOR	JBB 377 5/6