


LAND AREA
436.03 SF +/-

LEGEND

- IRF/IPF IRON PIPE/ROD FOUND
- UTILITY LINE AND POLE
- ADJOINING PROPERTY LINE
- WATER VALVE
- SEWER MANHOLE
- CATCH BASIN
- CB

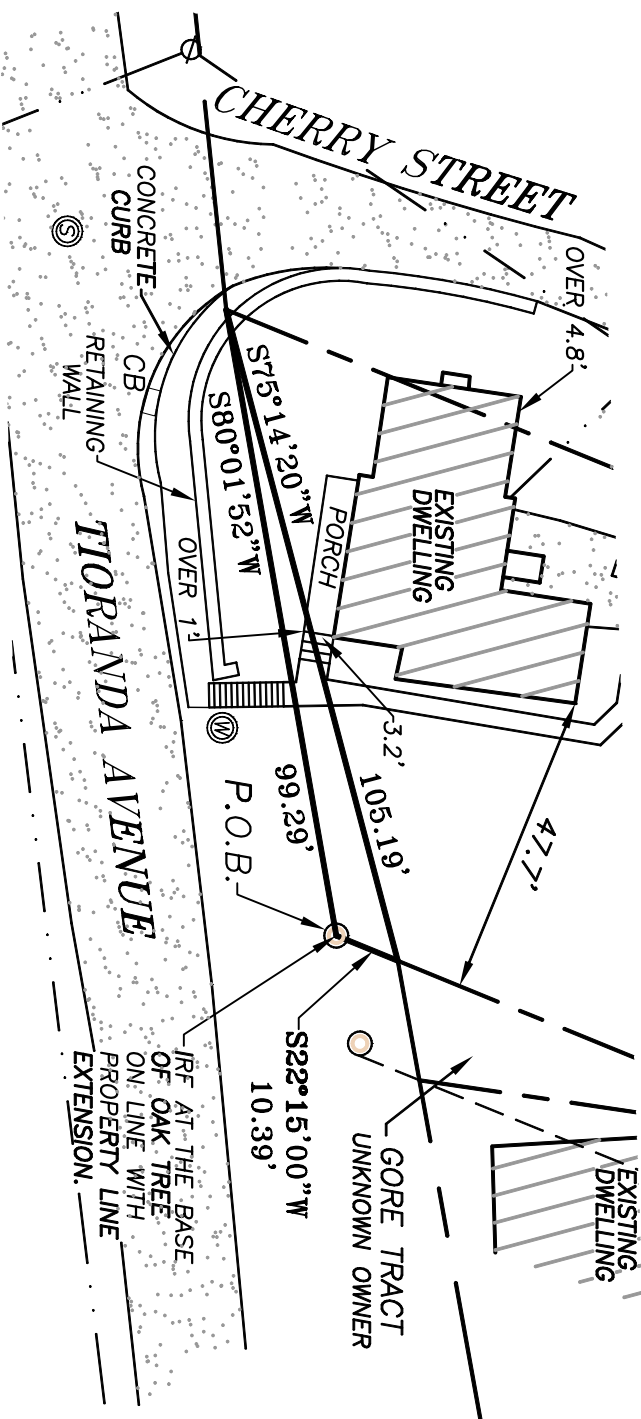

STEVEN J. GREEN PLS

LICENSE NO. 0505665
P.O. BOX 534, GOSHEN, NY 10924
(845) 978-1672



STEVEN J. GREEN PLS. LICENSE 0505665

DATE
2/3/2019

UNAUTHORIZED ALTERATION OR ADDITION TO A PLAN BEARING A LICENSED LAND SURVEYOR'S OR PROFESSIONAL ENGINEER'S SEAL IS A VIOLATION OF SECTION 7209, SUB-DIVISION 2 OF THE N.Y. STATE EDUCATION LAW.

GRAPHIC SCALE

SCALE: 1" = 30'



ROAD RELEASE PARCEL
FOR

SUSAN CARBONARO & DAVID T. MILLER
CITY OF BEACON
DUTCHESS COUNTY, NEW YORK

PROJECT TITLE

SCALE

1" = 30'

PROJECT

road parcel

CAD REFERENCE

J17-069A

PARCEL ID

DATE:

1/31/2019

DWG. NO

1 of 1