


REVISIONS:			
NO.	DATE	DESCRIPTION	BY

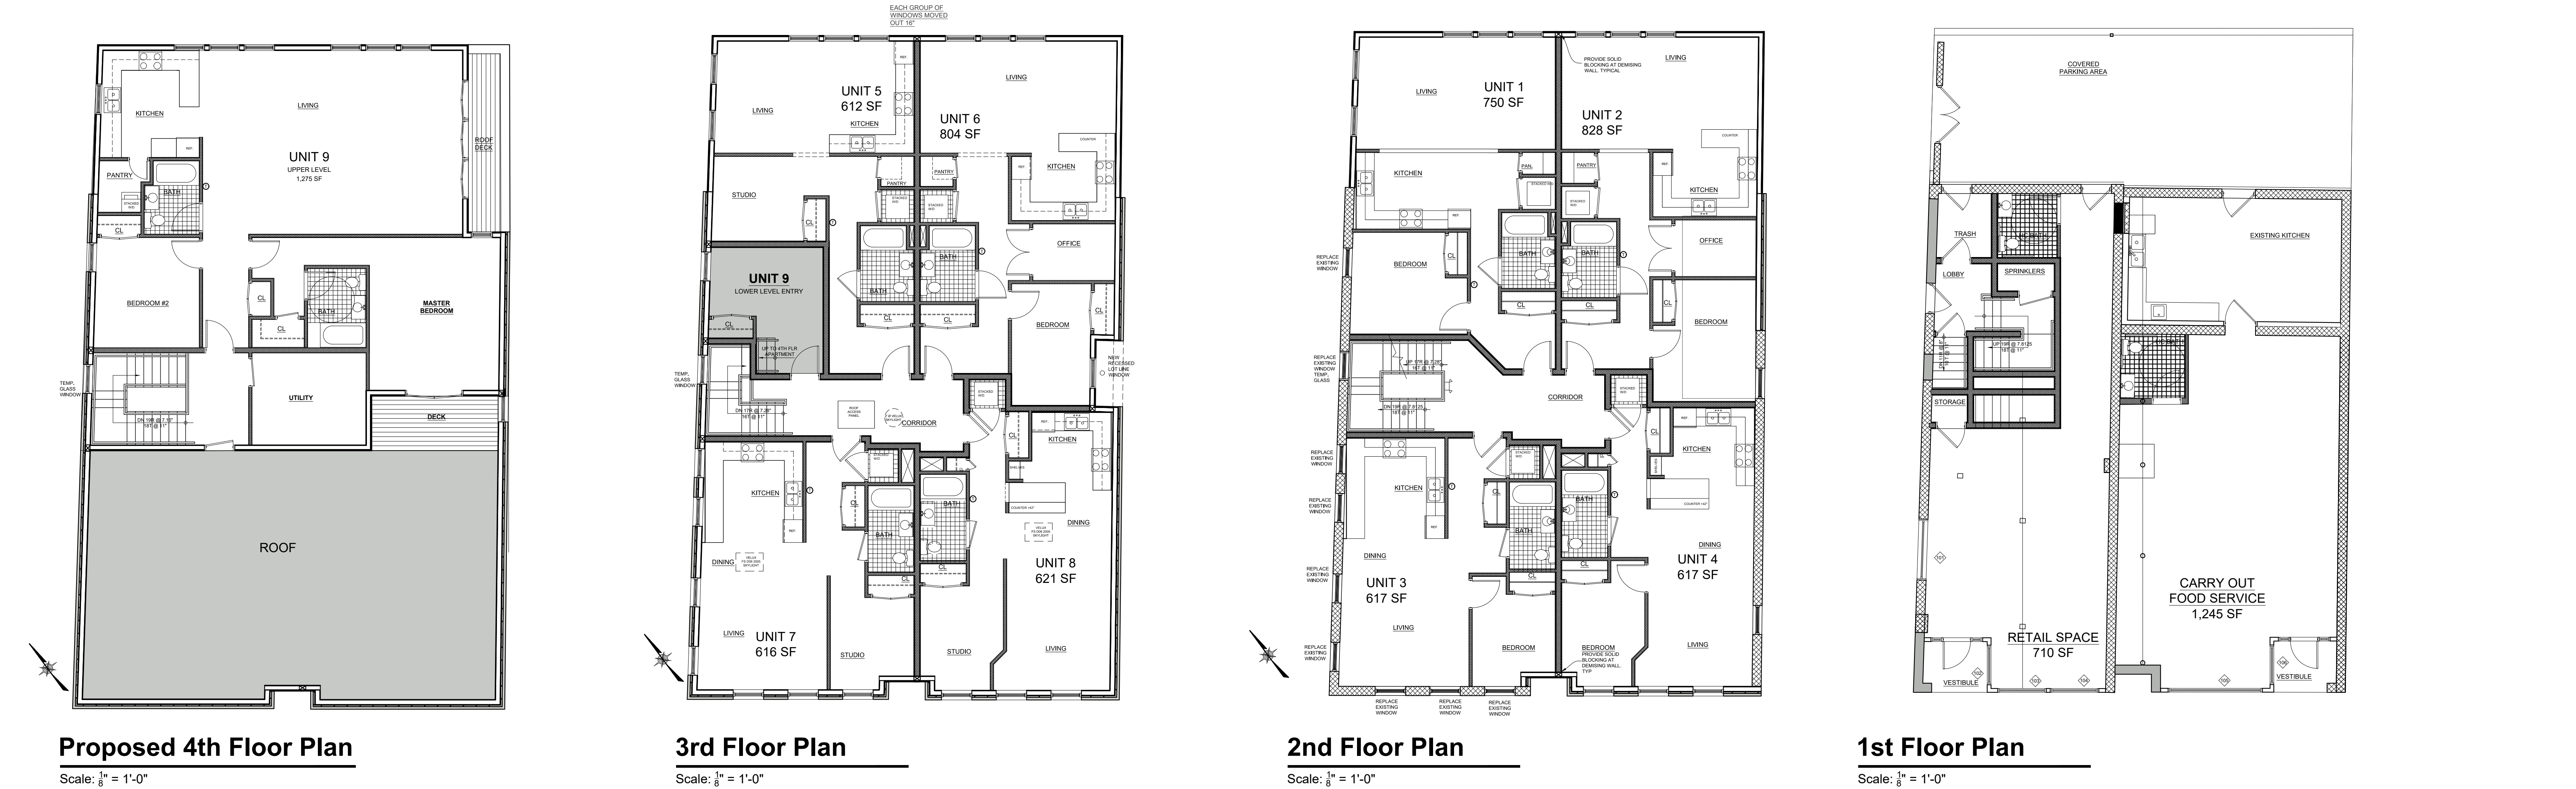

Amendment to Site Plan Application

Sheet 3 of 5 - Building Plans & Elevations