

NOTE: THIS DETAIL ASSUMES THAT THE PLANTING SPACE IS LARGER THAN 6 FT. SQUARE, OPEN TO THE SKY, AND NOT COVERED BY ANY PAVING OR GRATING.


Wood Shadowbox Fence Detail

Scale: NTS


Wood S

Greenway Trail Detail

Scale: NTS

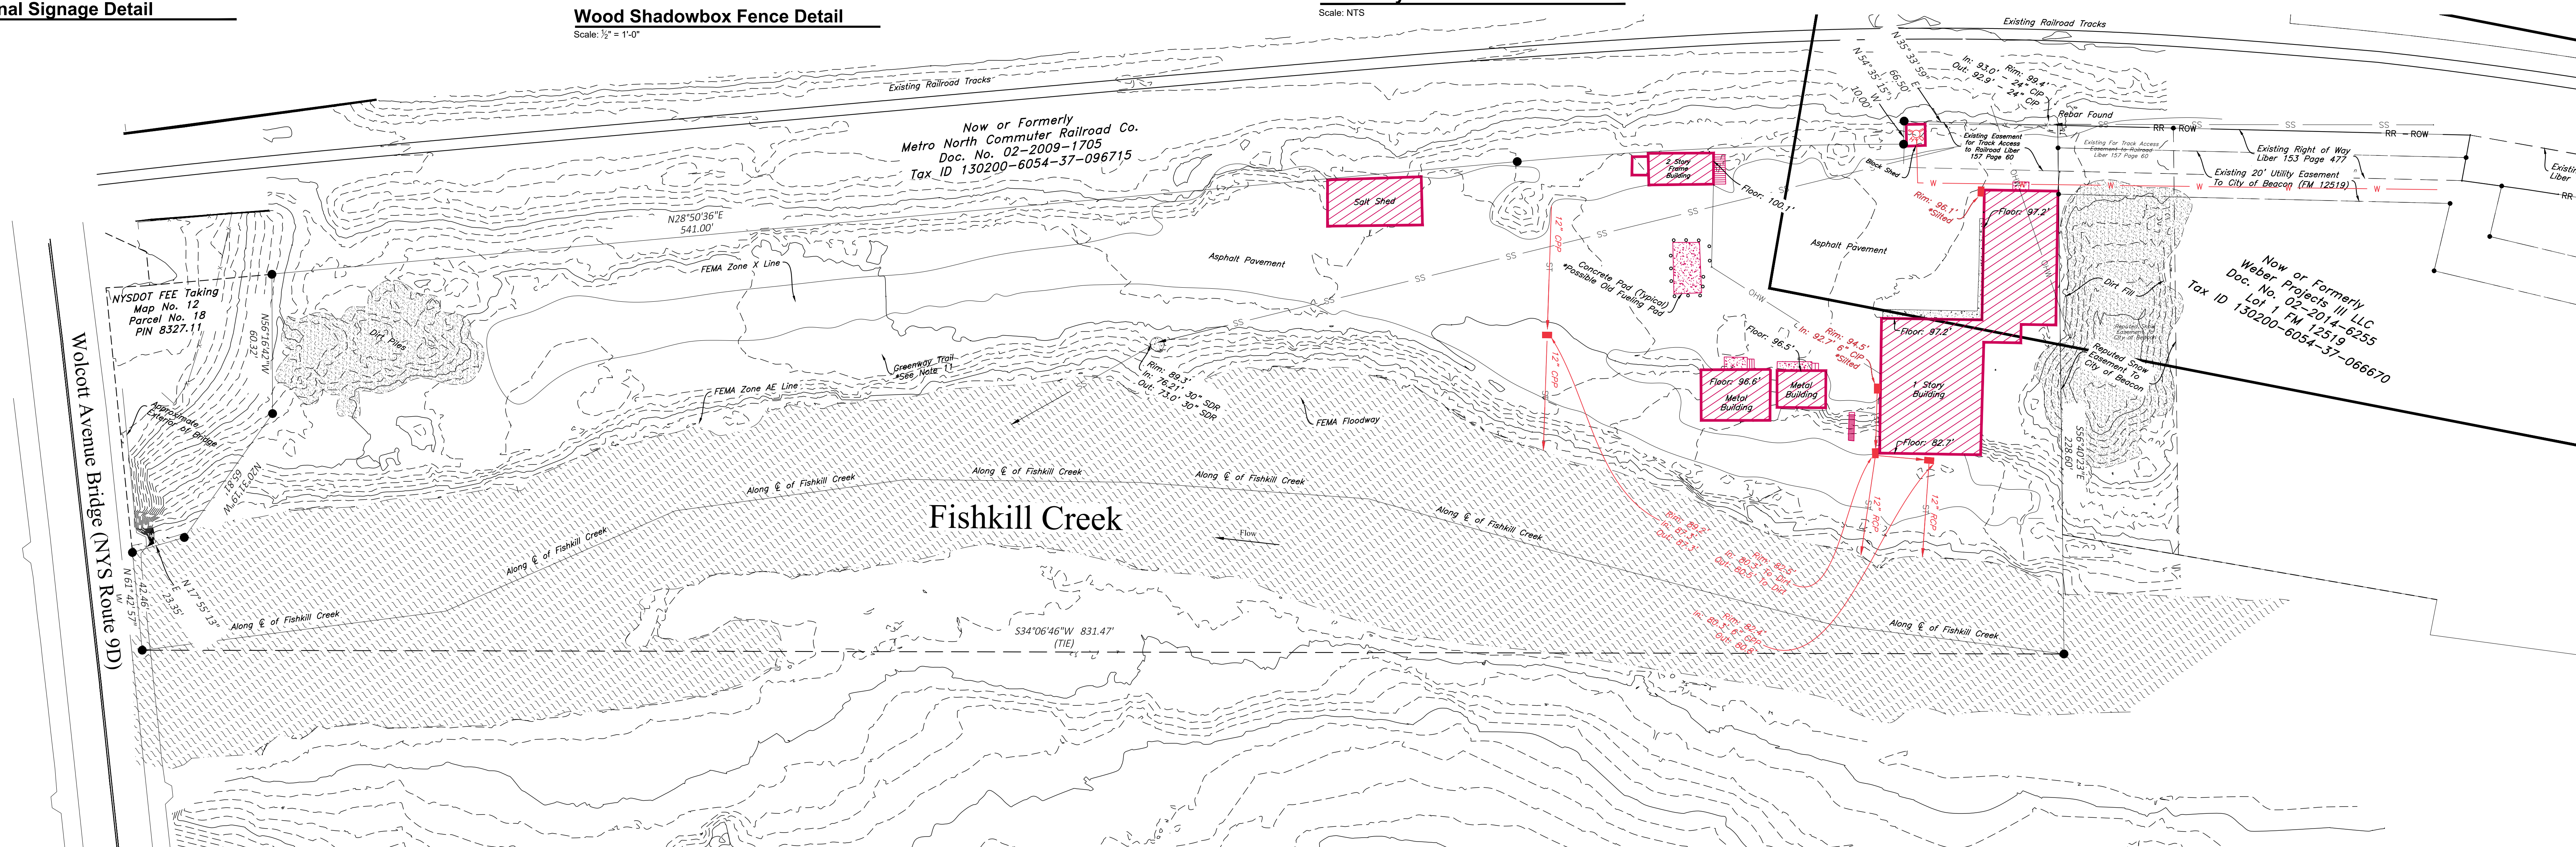

Scale: 1" = 30'

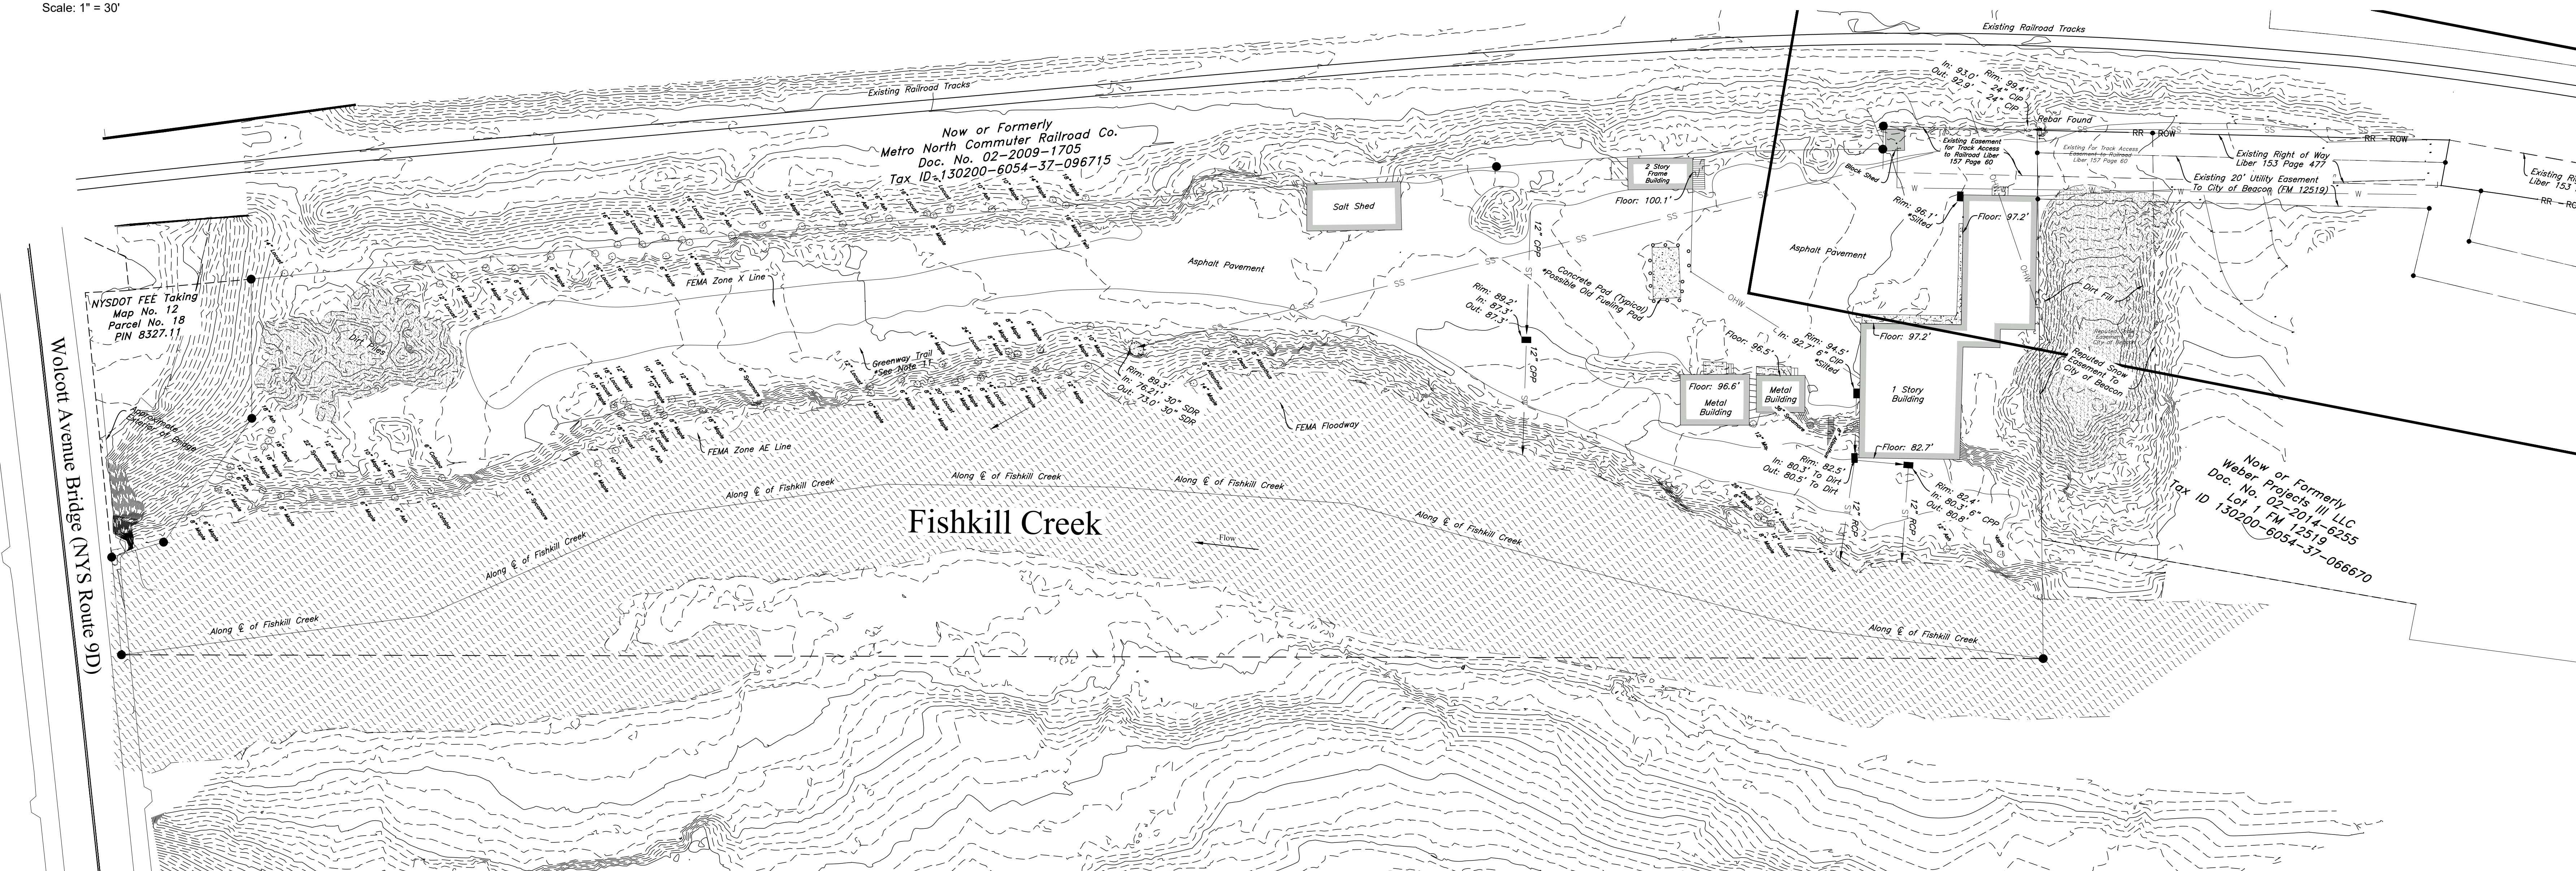

Scale: 1" = 30'

TOPOGRAPHIC INFORMATION AND
EXISTING CONDITIONS INFORMATION
BASED ON THE SURVEY BY TEC LAND
SURVEYING, P.C DATED JULY 12, 2018

23 - 28 Creek Drive
Bacon, New York

Scale: 1" = 30'
October 23, 2018

Scale: 1" = 30'
October 23, 2018

Sheet 2 of 12 - Existing Conditions & Demolition Plan

[illegible]