




**STORM LINE 1 PROFILE**  
SCALE: 1" = 3'V  
1" = 30'H

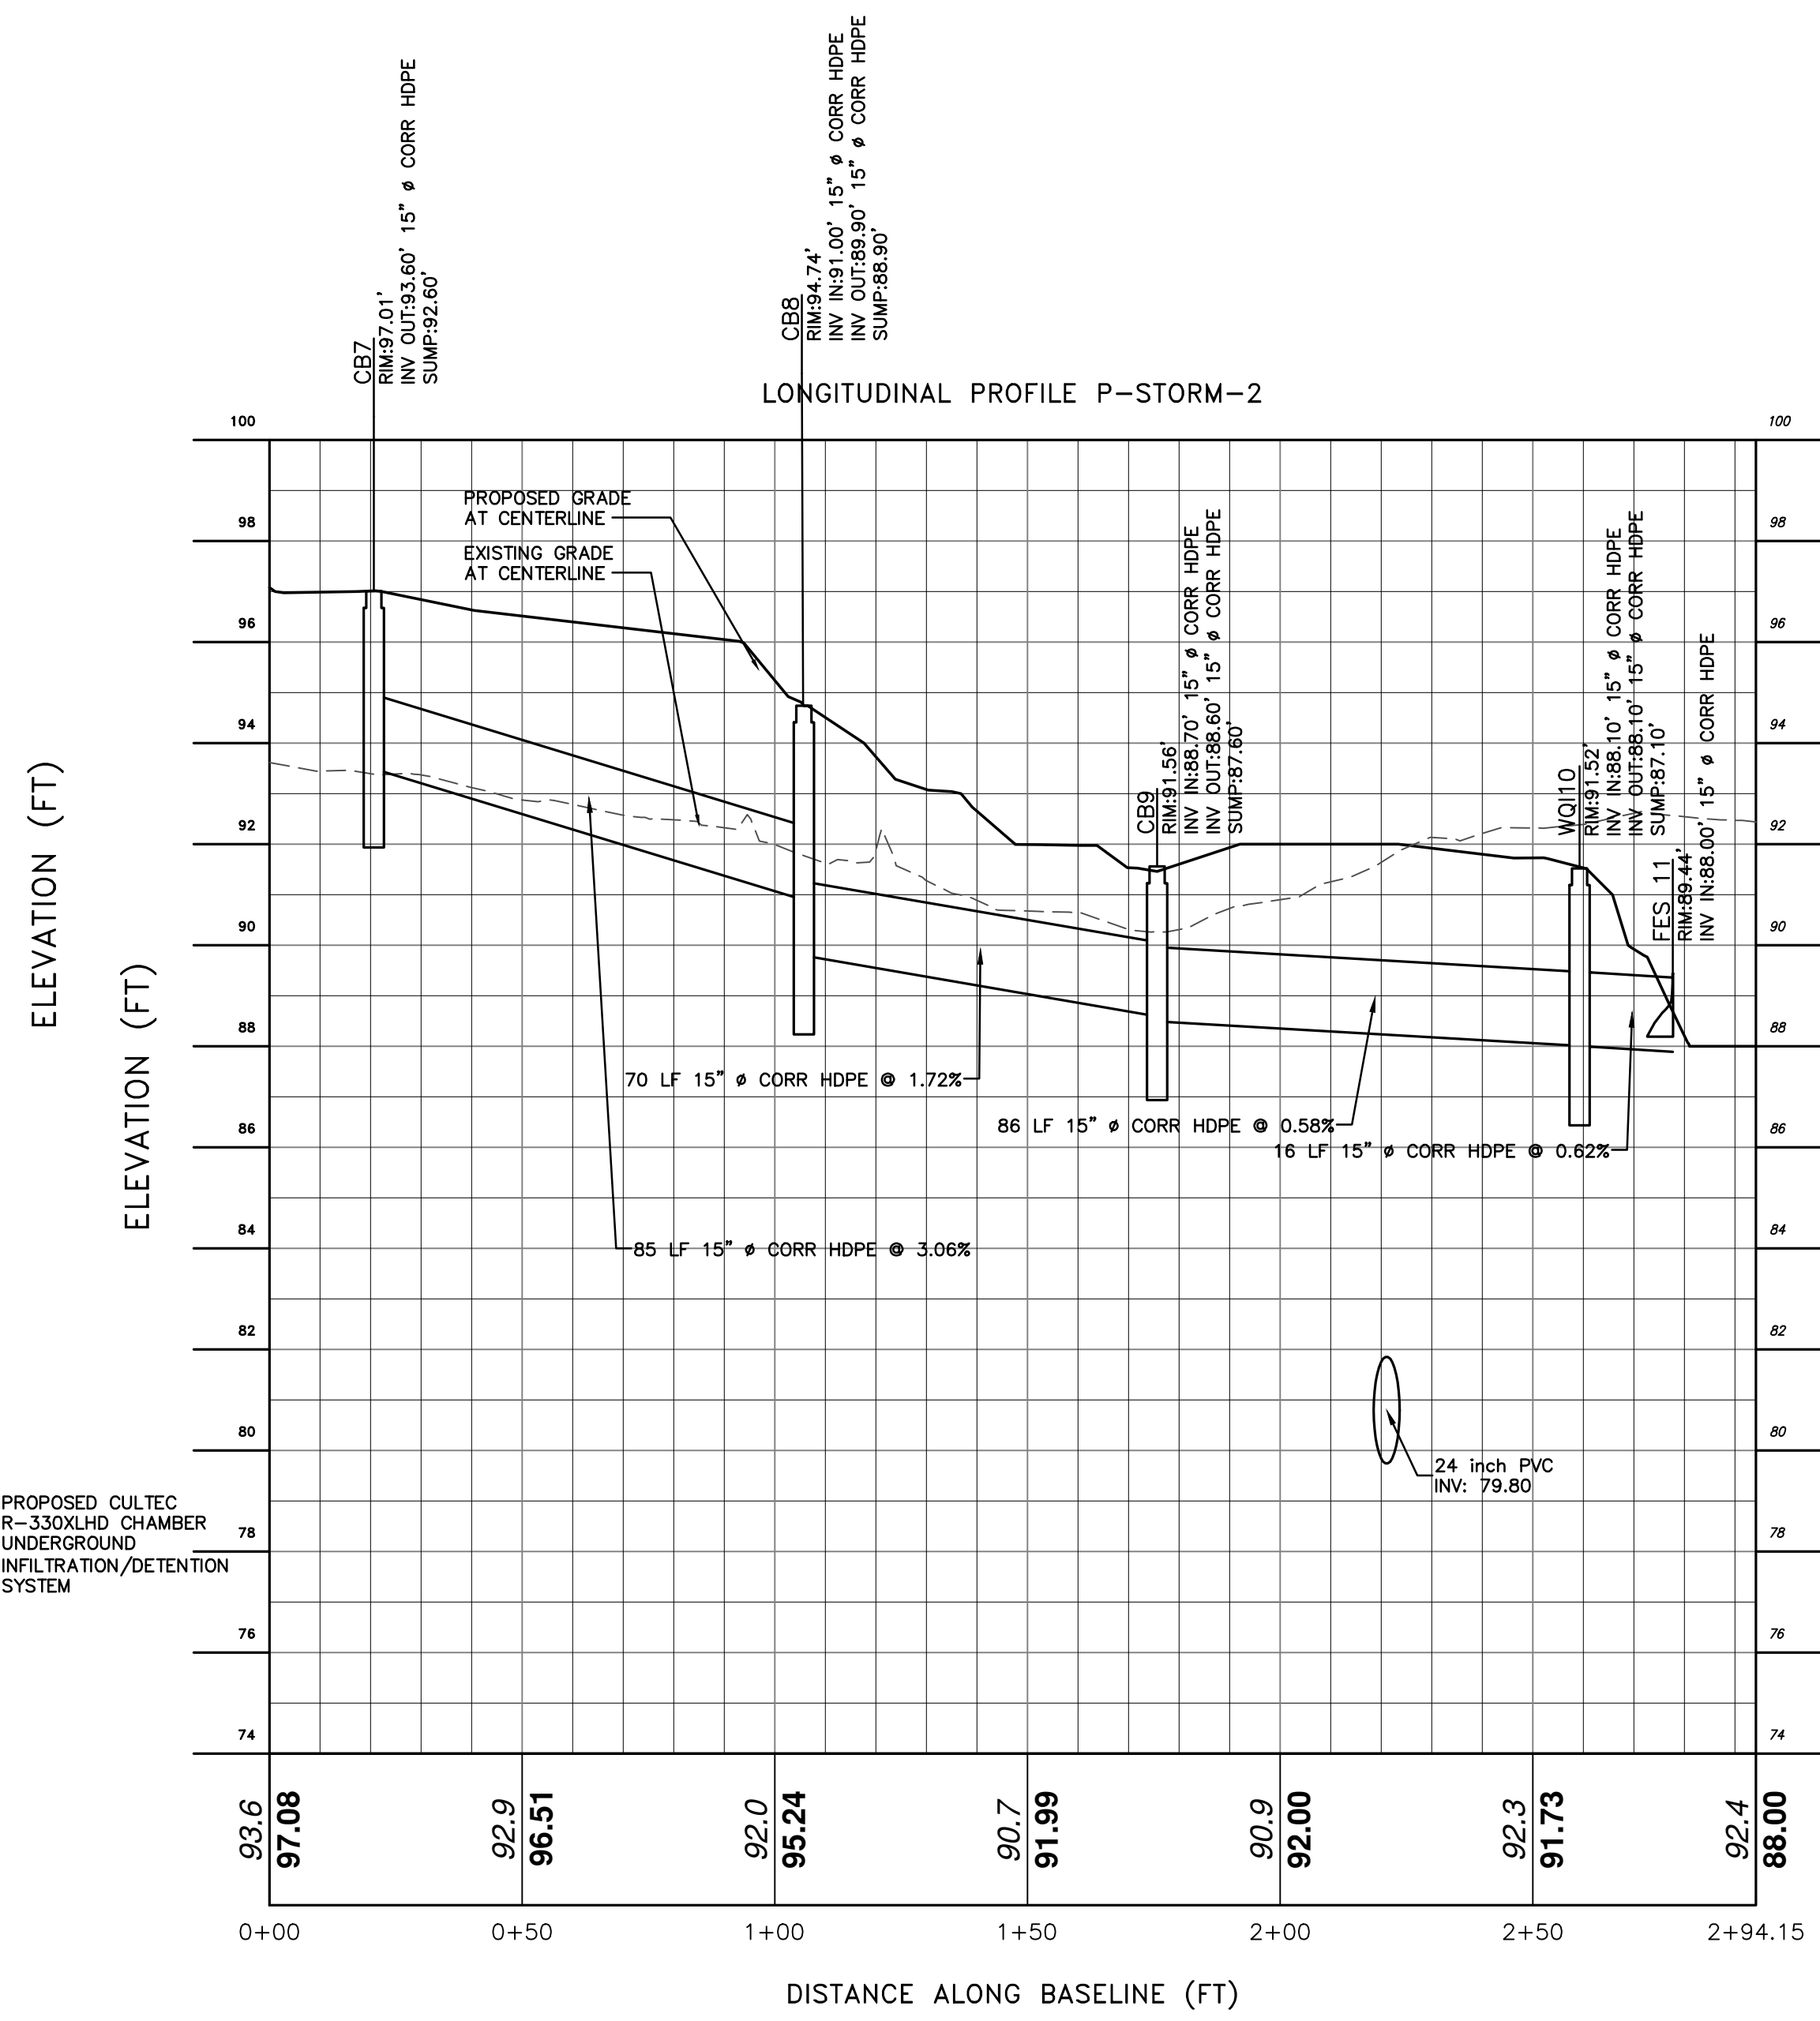

**STORM LINE 2 PROFILE**  
SCALE: 1" = 3'V  
1" = 30'H

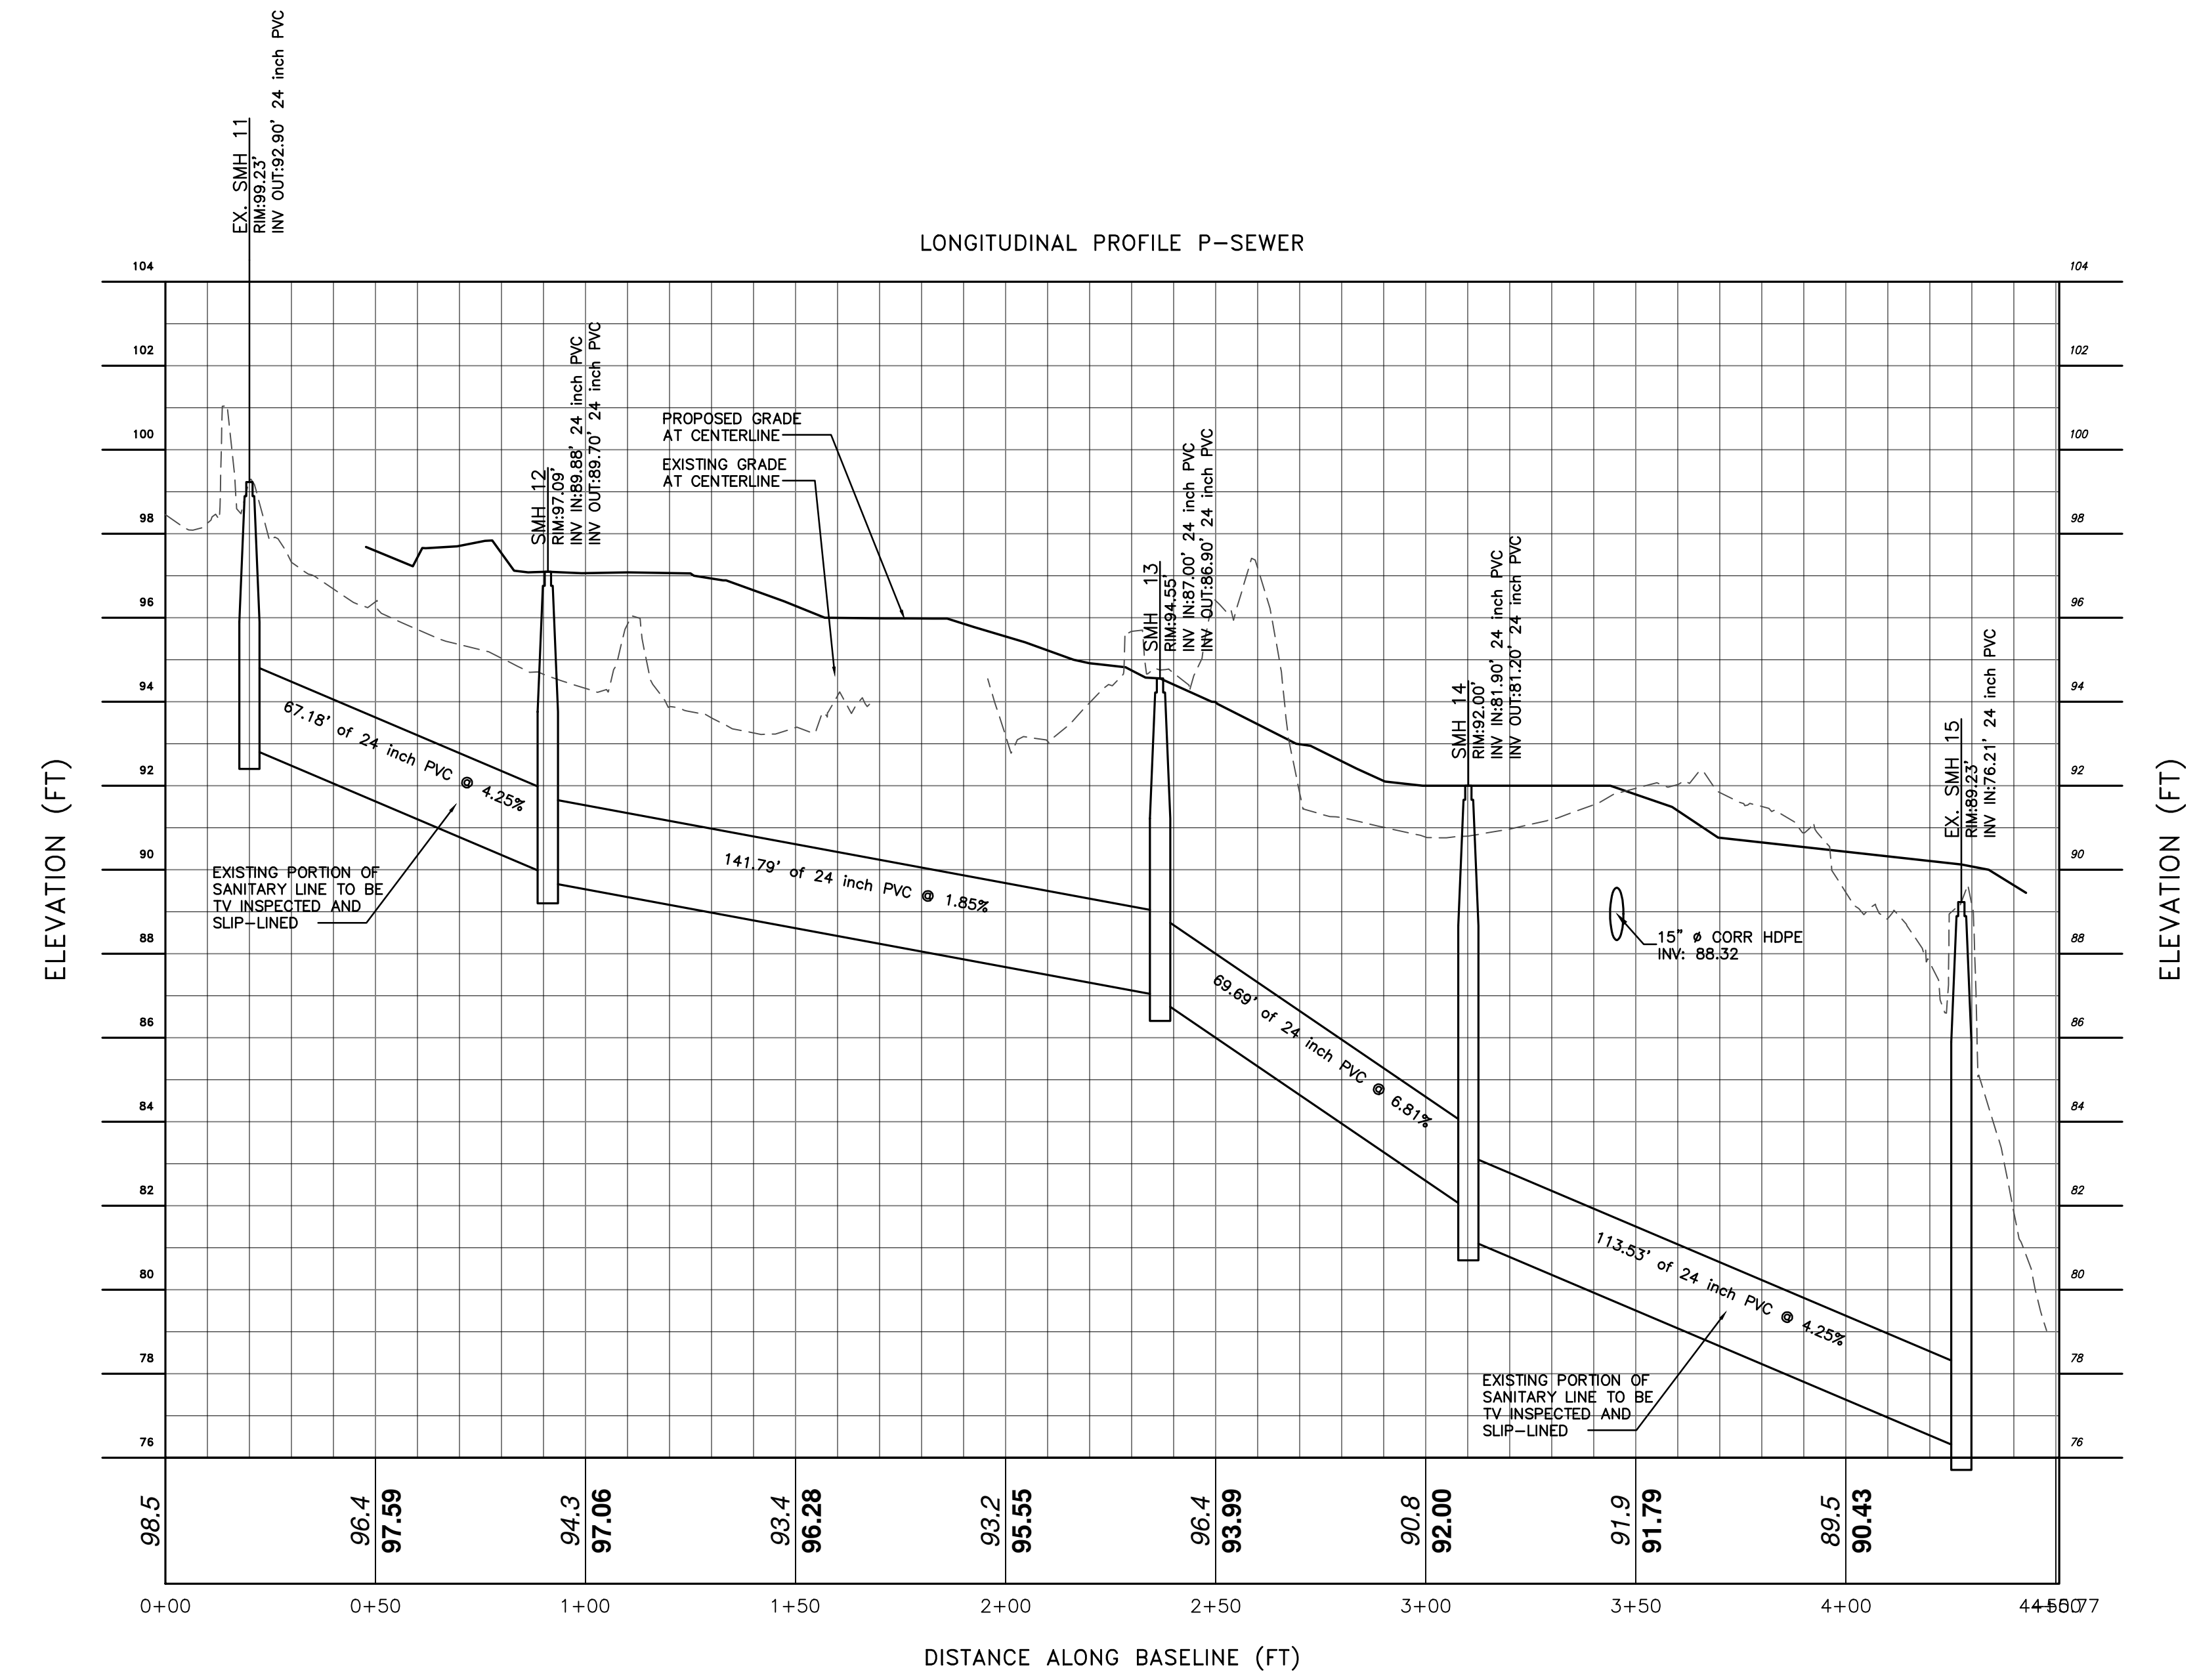


**SEWER LINE PROFILE**  
SCALE: 1" = 3'V  
1" = 30'H

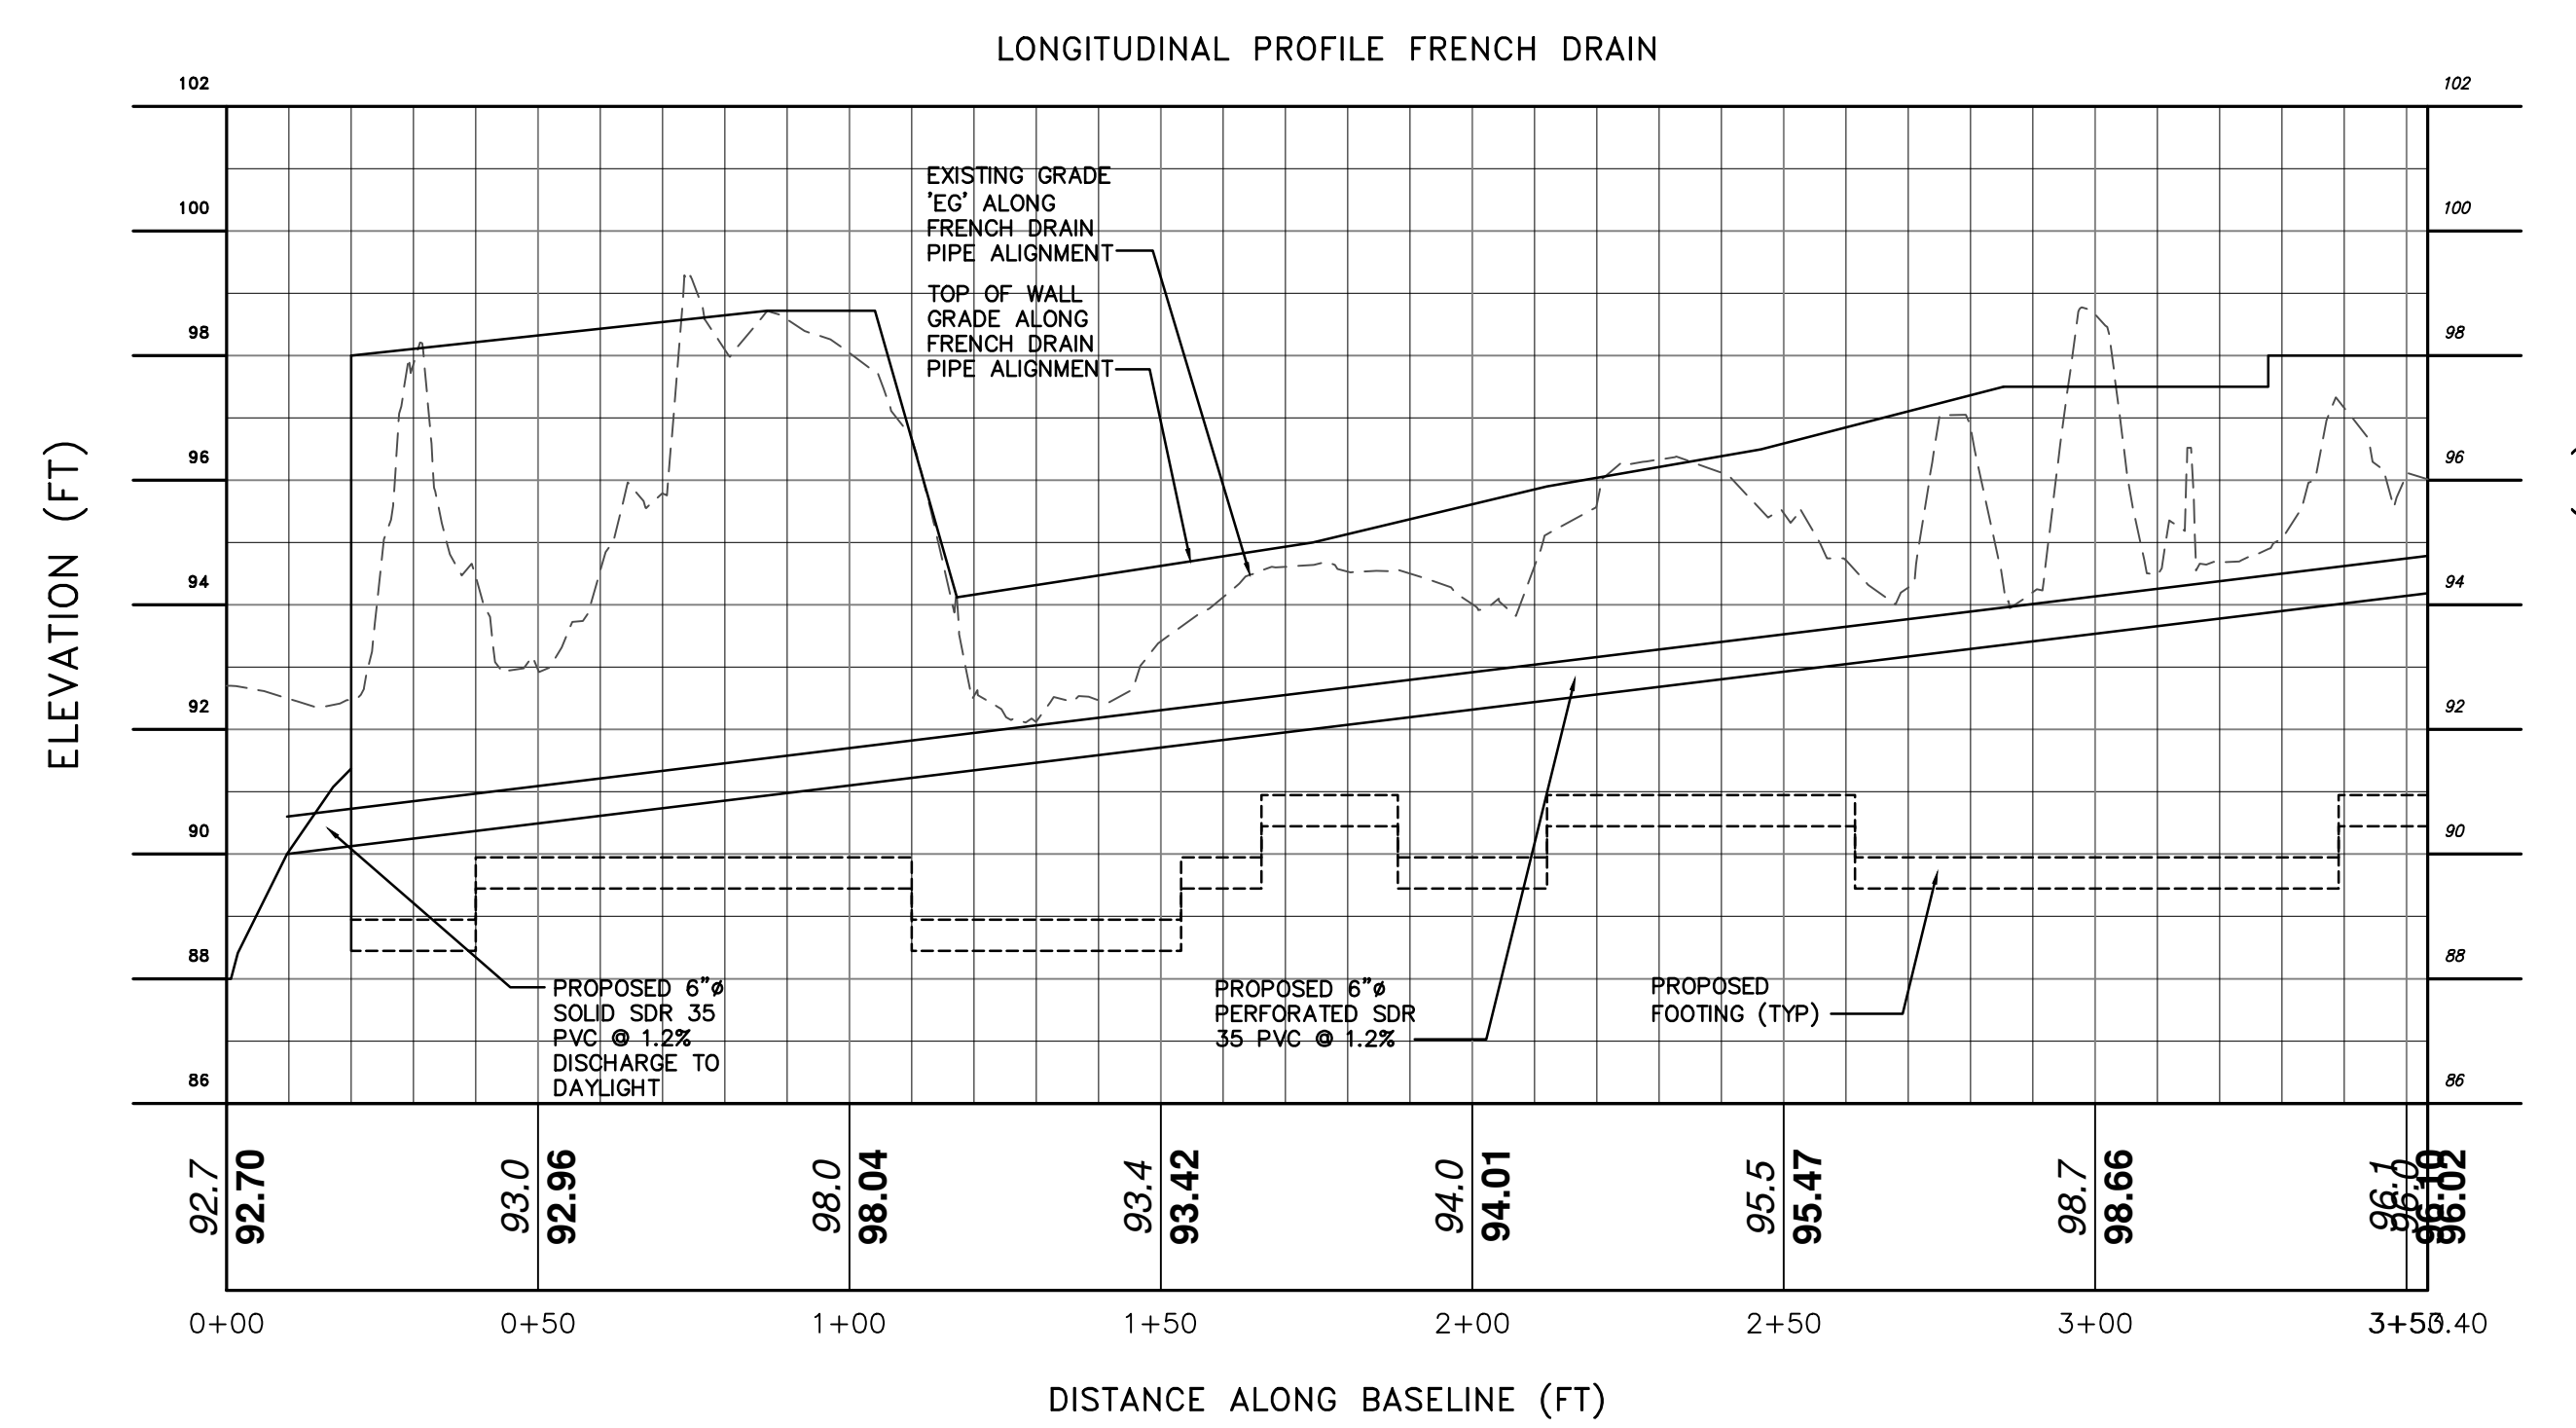

**FRENCH DRAIN/RETAINING WALL PROFILE**  
SCALE: 1" = 3'V  
1" = 30'H

DRAWN BY: MAB				CHECKED BY: DGK			
REVISIONS:				REVISIONS:			
NO.	DATE	DESCRIPTION	BY	NO.	DATE	DESCRIPTION	BY
1	12/26/16	REVISED FOR PLANNING BOARD SUBMISSION	MAB				
2	02/28/19	REVISED FOR PLANNING BOARD SUBMISSION	MAB				
3	05/28/19	REVISED FOR PLANNING BOARD COMMENTS	MAB				

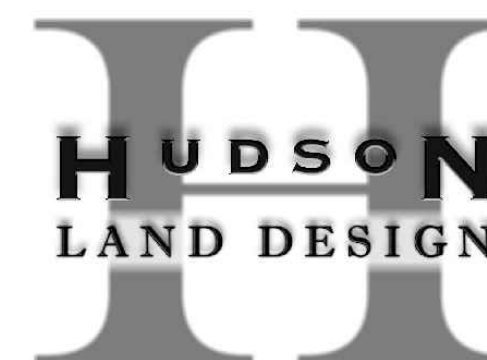

HUDSON LAND DESIGN  
PROFESSIONAL ENGINEERING P.C.  
174 MAIN ST., BEACON, NEW YORK 12508  
13 CHAMBERS ST., NEWBURGH, NEW YORK 12550  
PH: 845-440-6925  
F: 845-440-6637

PROFILES  
**23-28 CREEK DRIVE**  
23-28 CREEK ROAD  
CITY OF BEACON  
DUTCHESS COUNTY, NEW YORK  
TAX ID: 6054-37-037825

JOB #: 2018-029  
DATE: 10/23/2018  
SCALE: AS SHOWN  
TITLE: P-1  
SHEET: 9 OF 12