

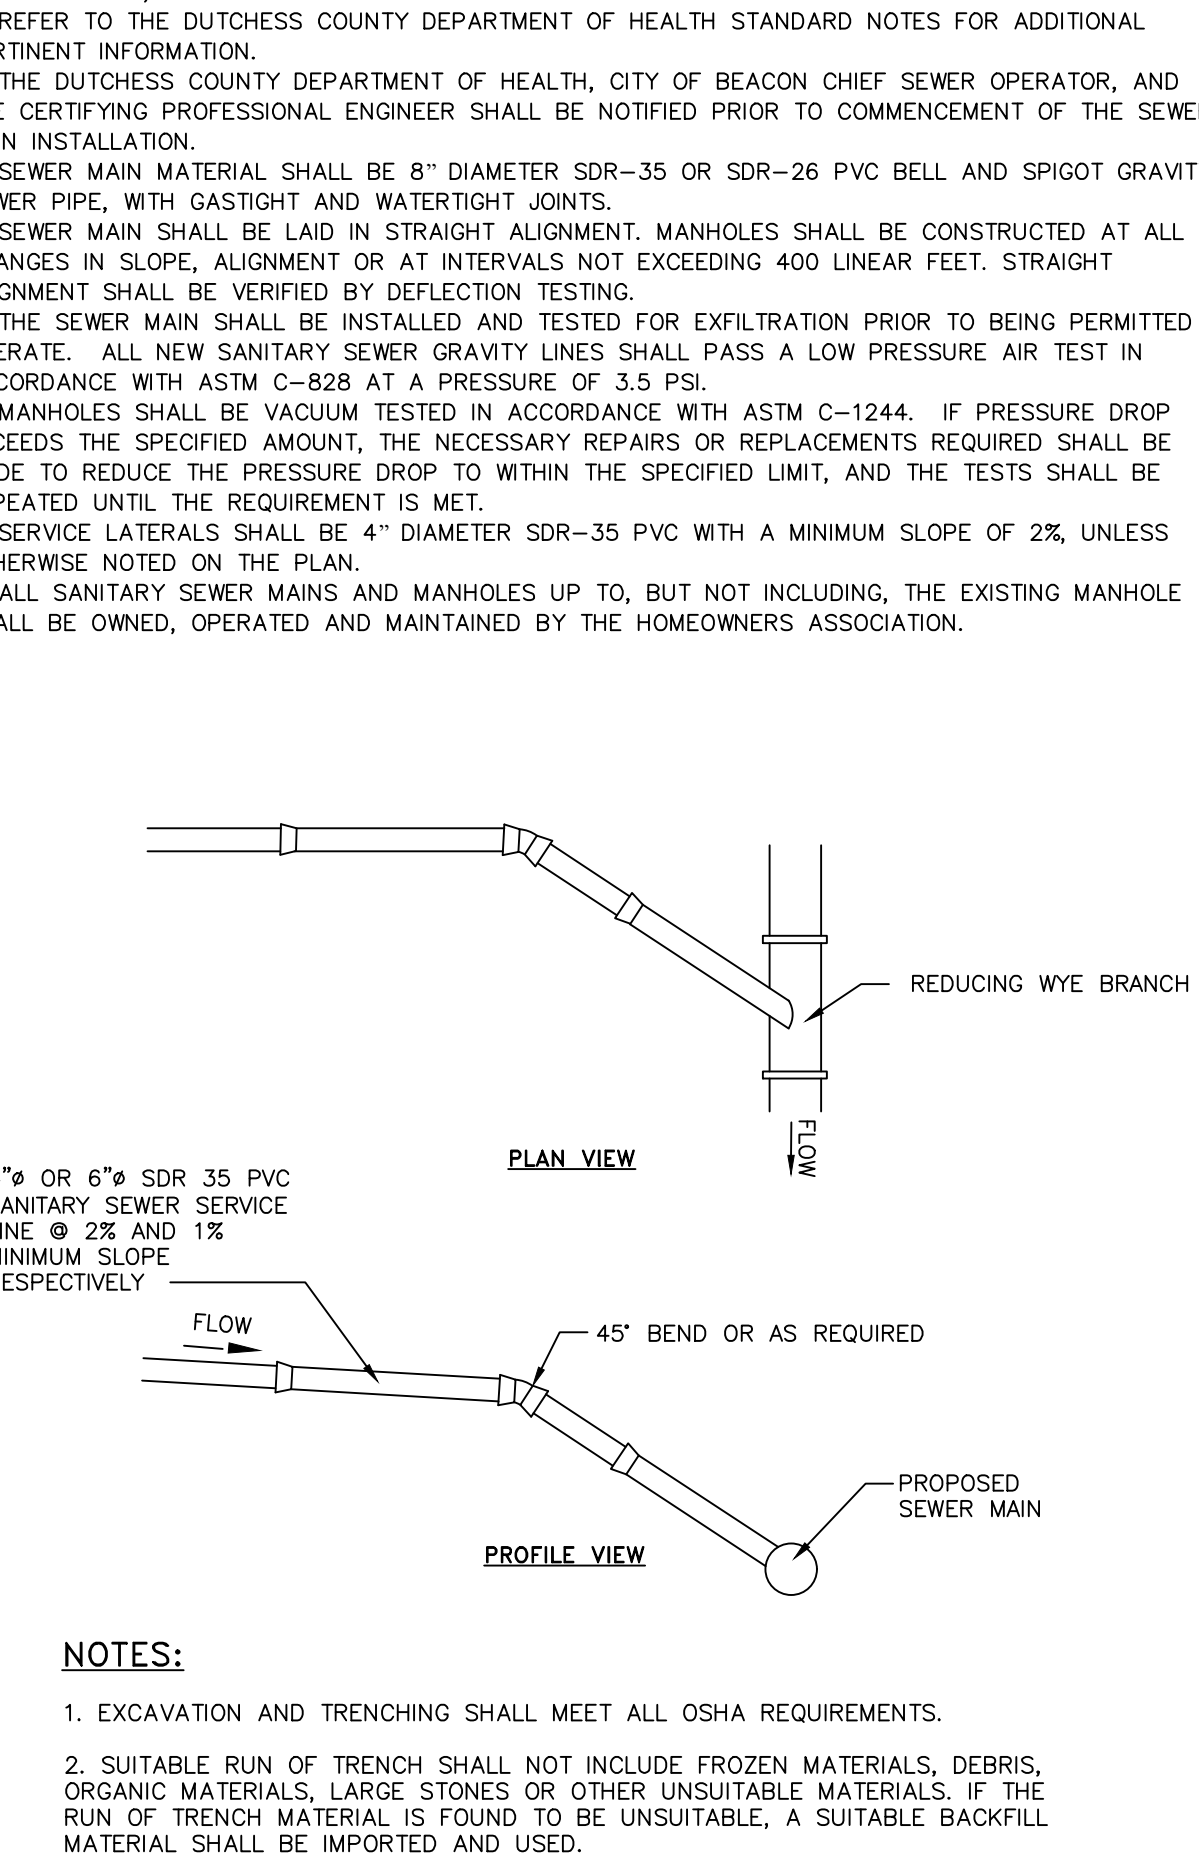
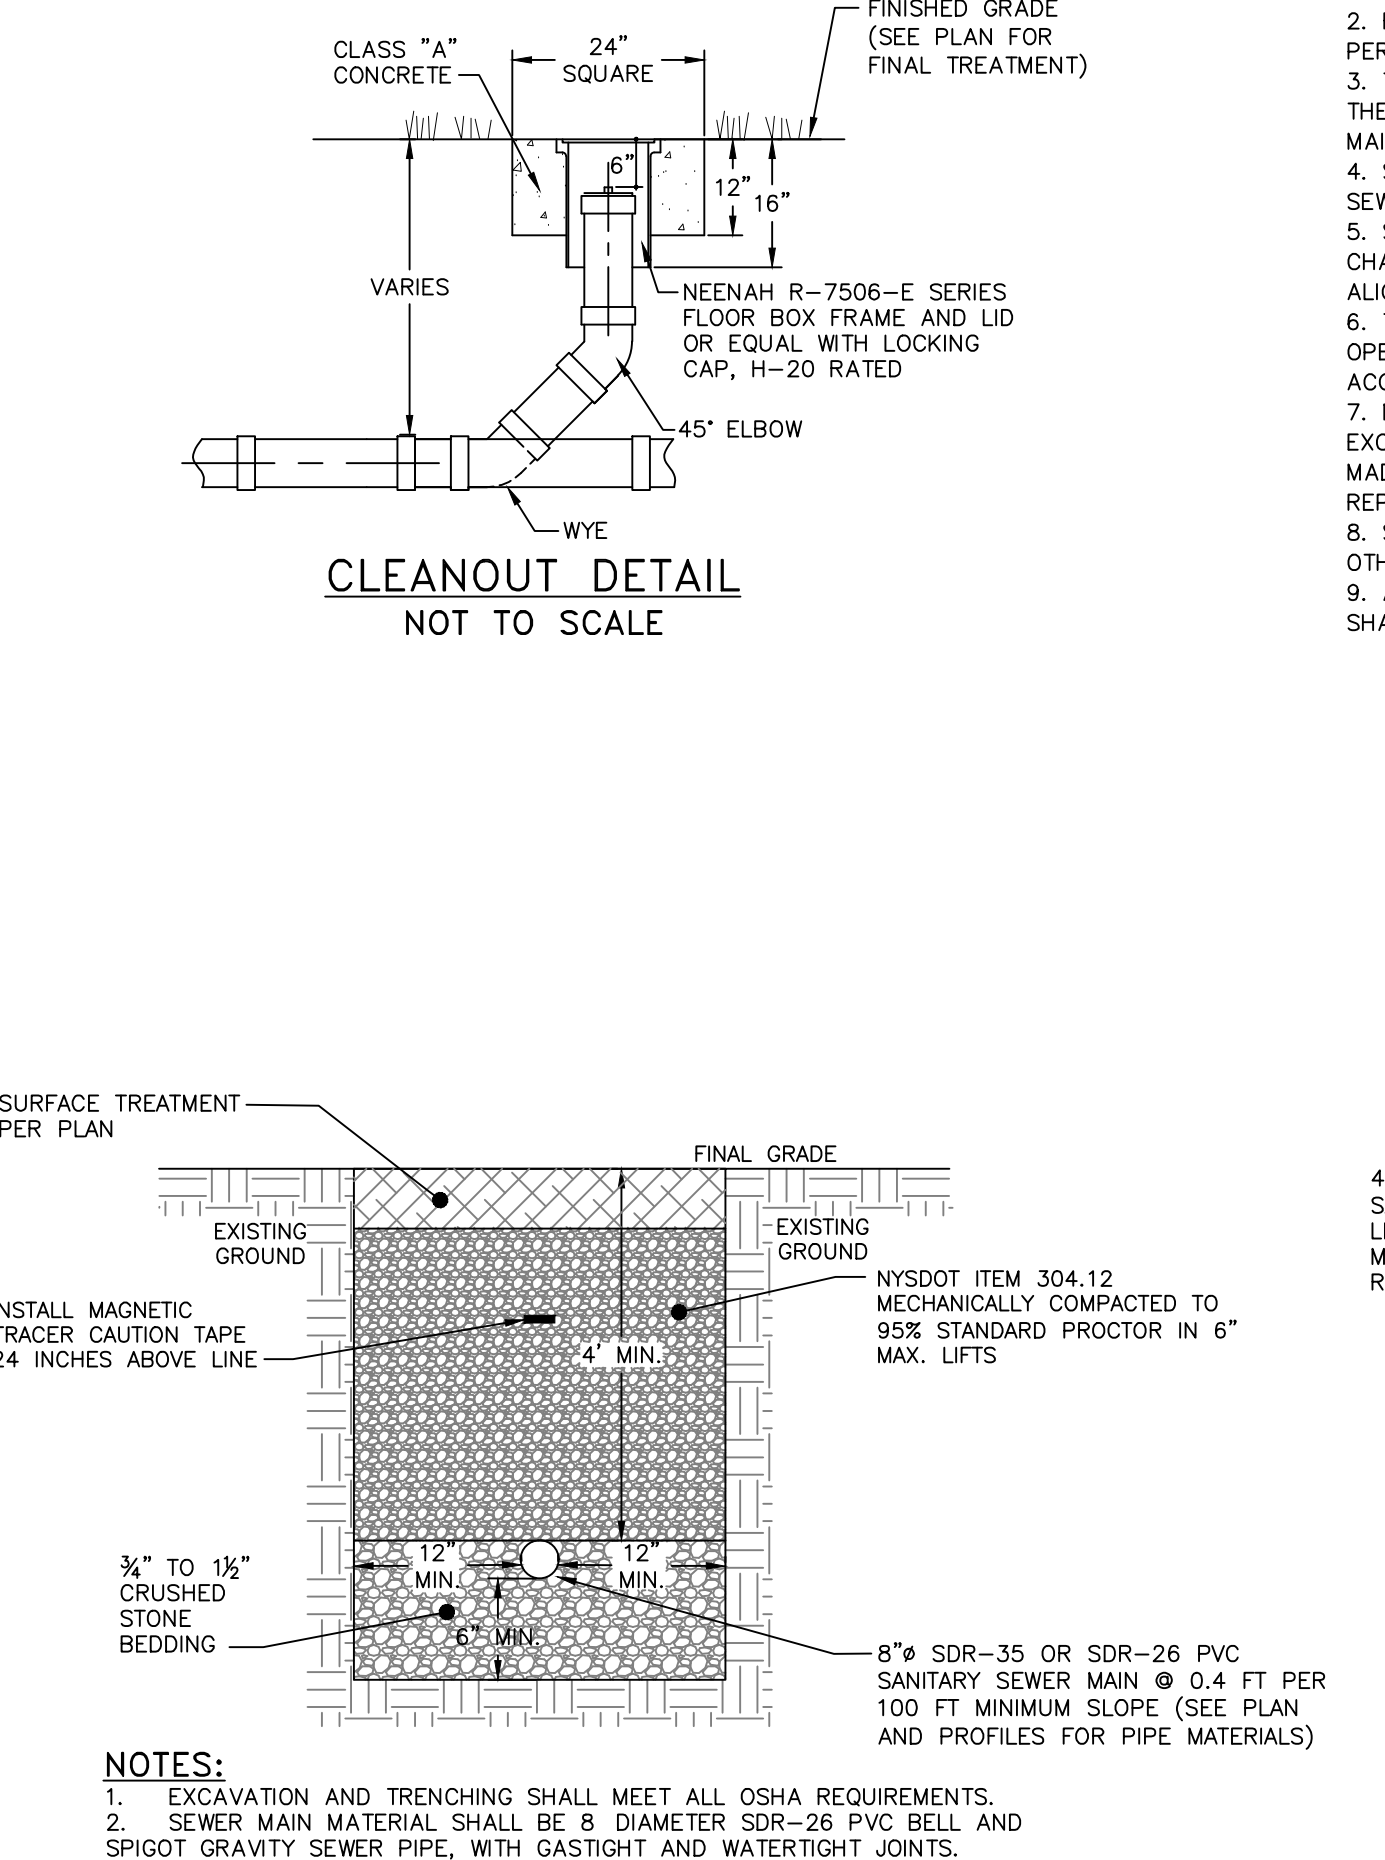
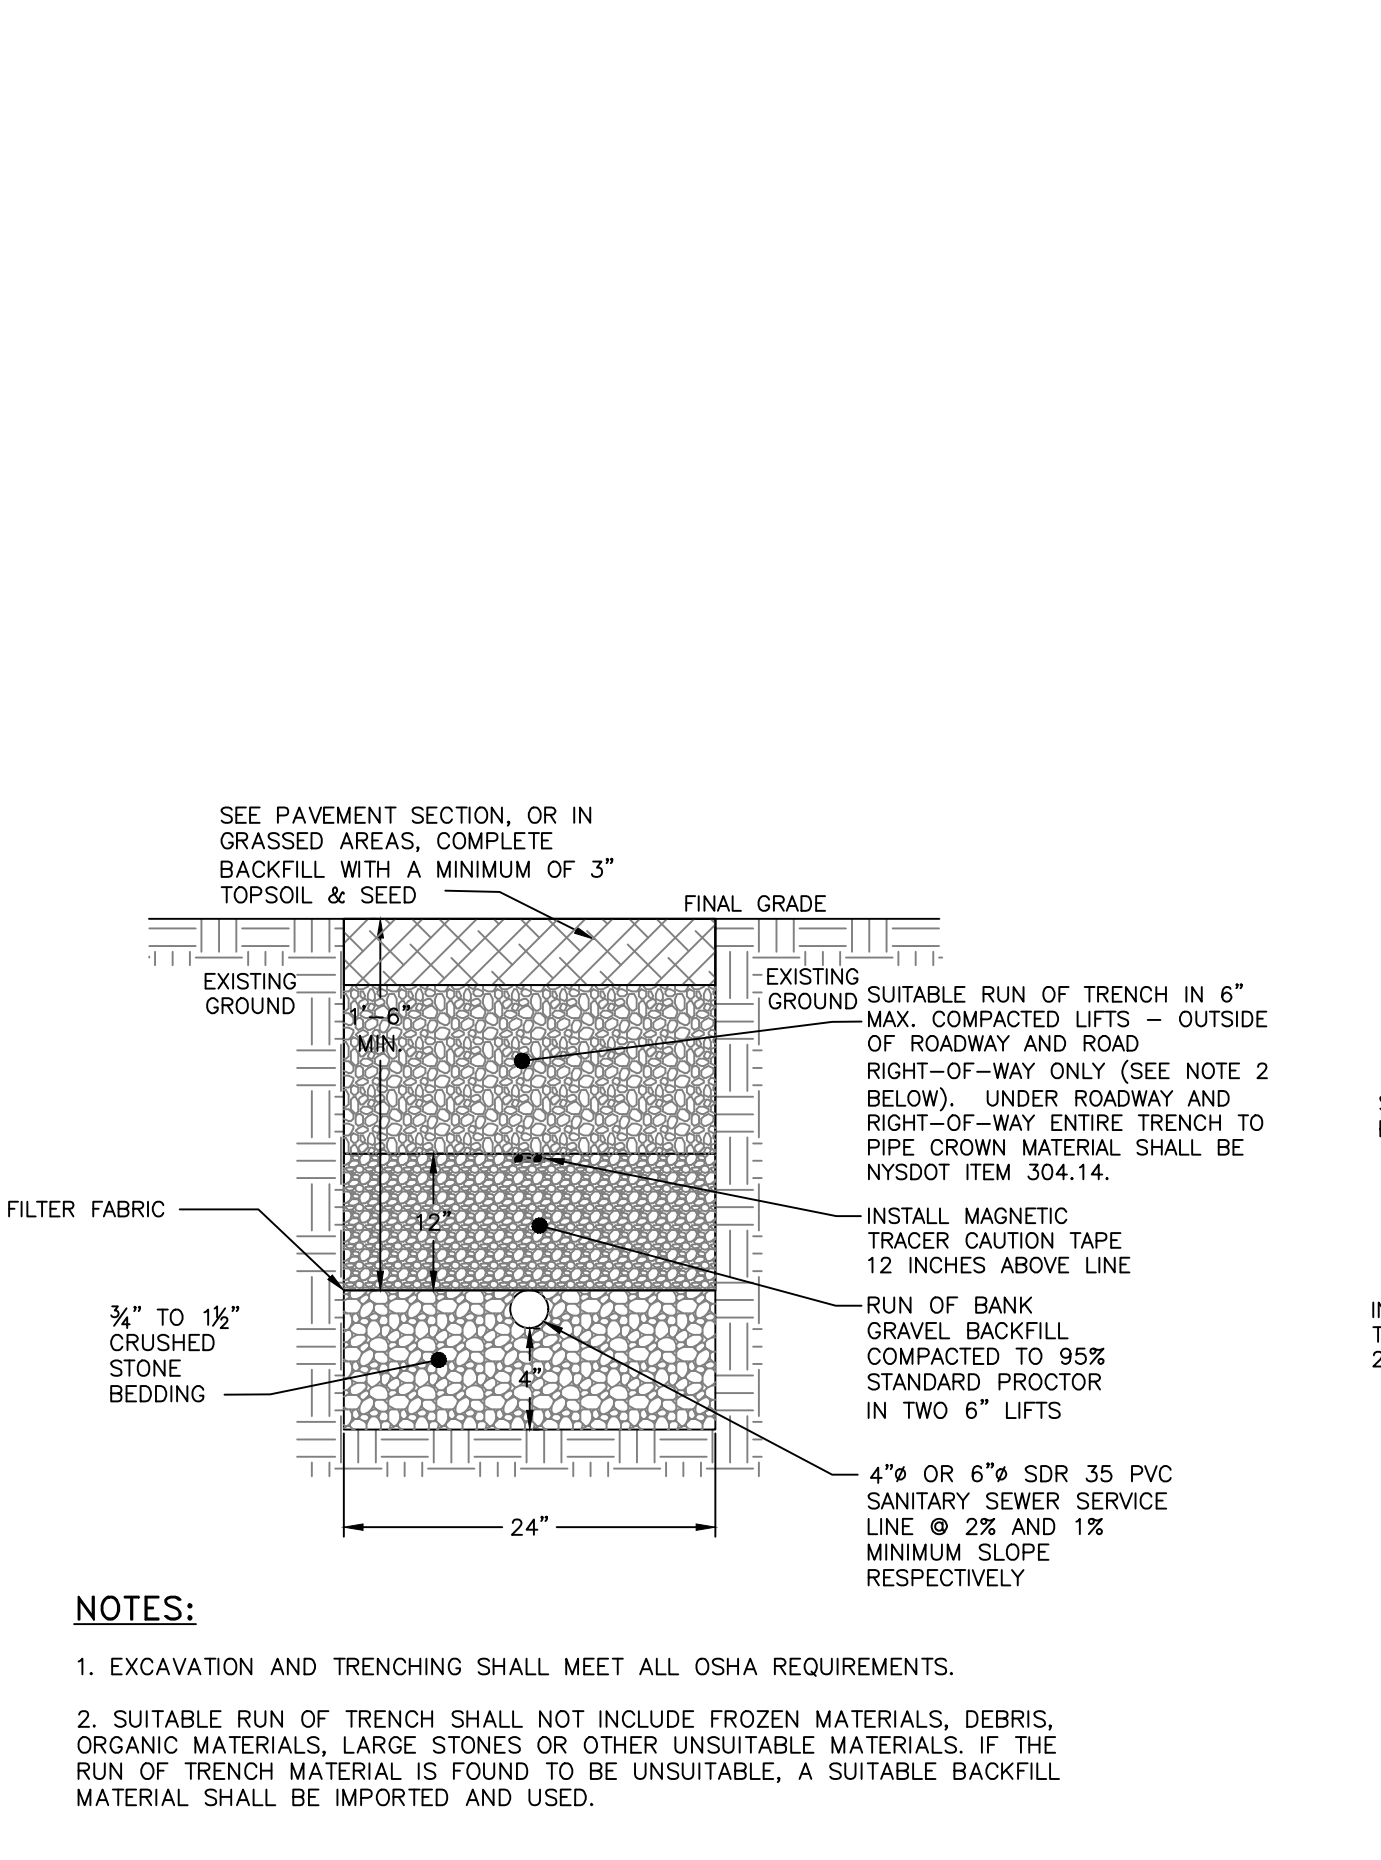
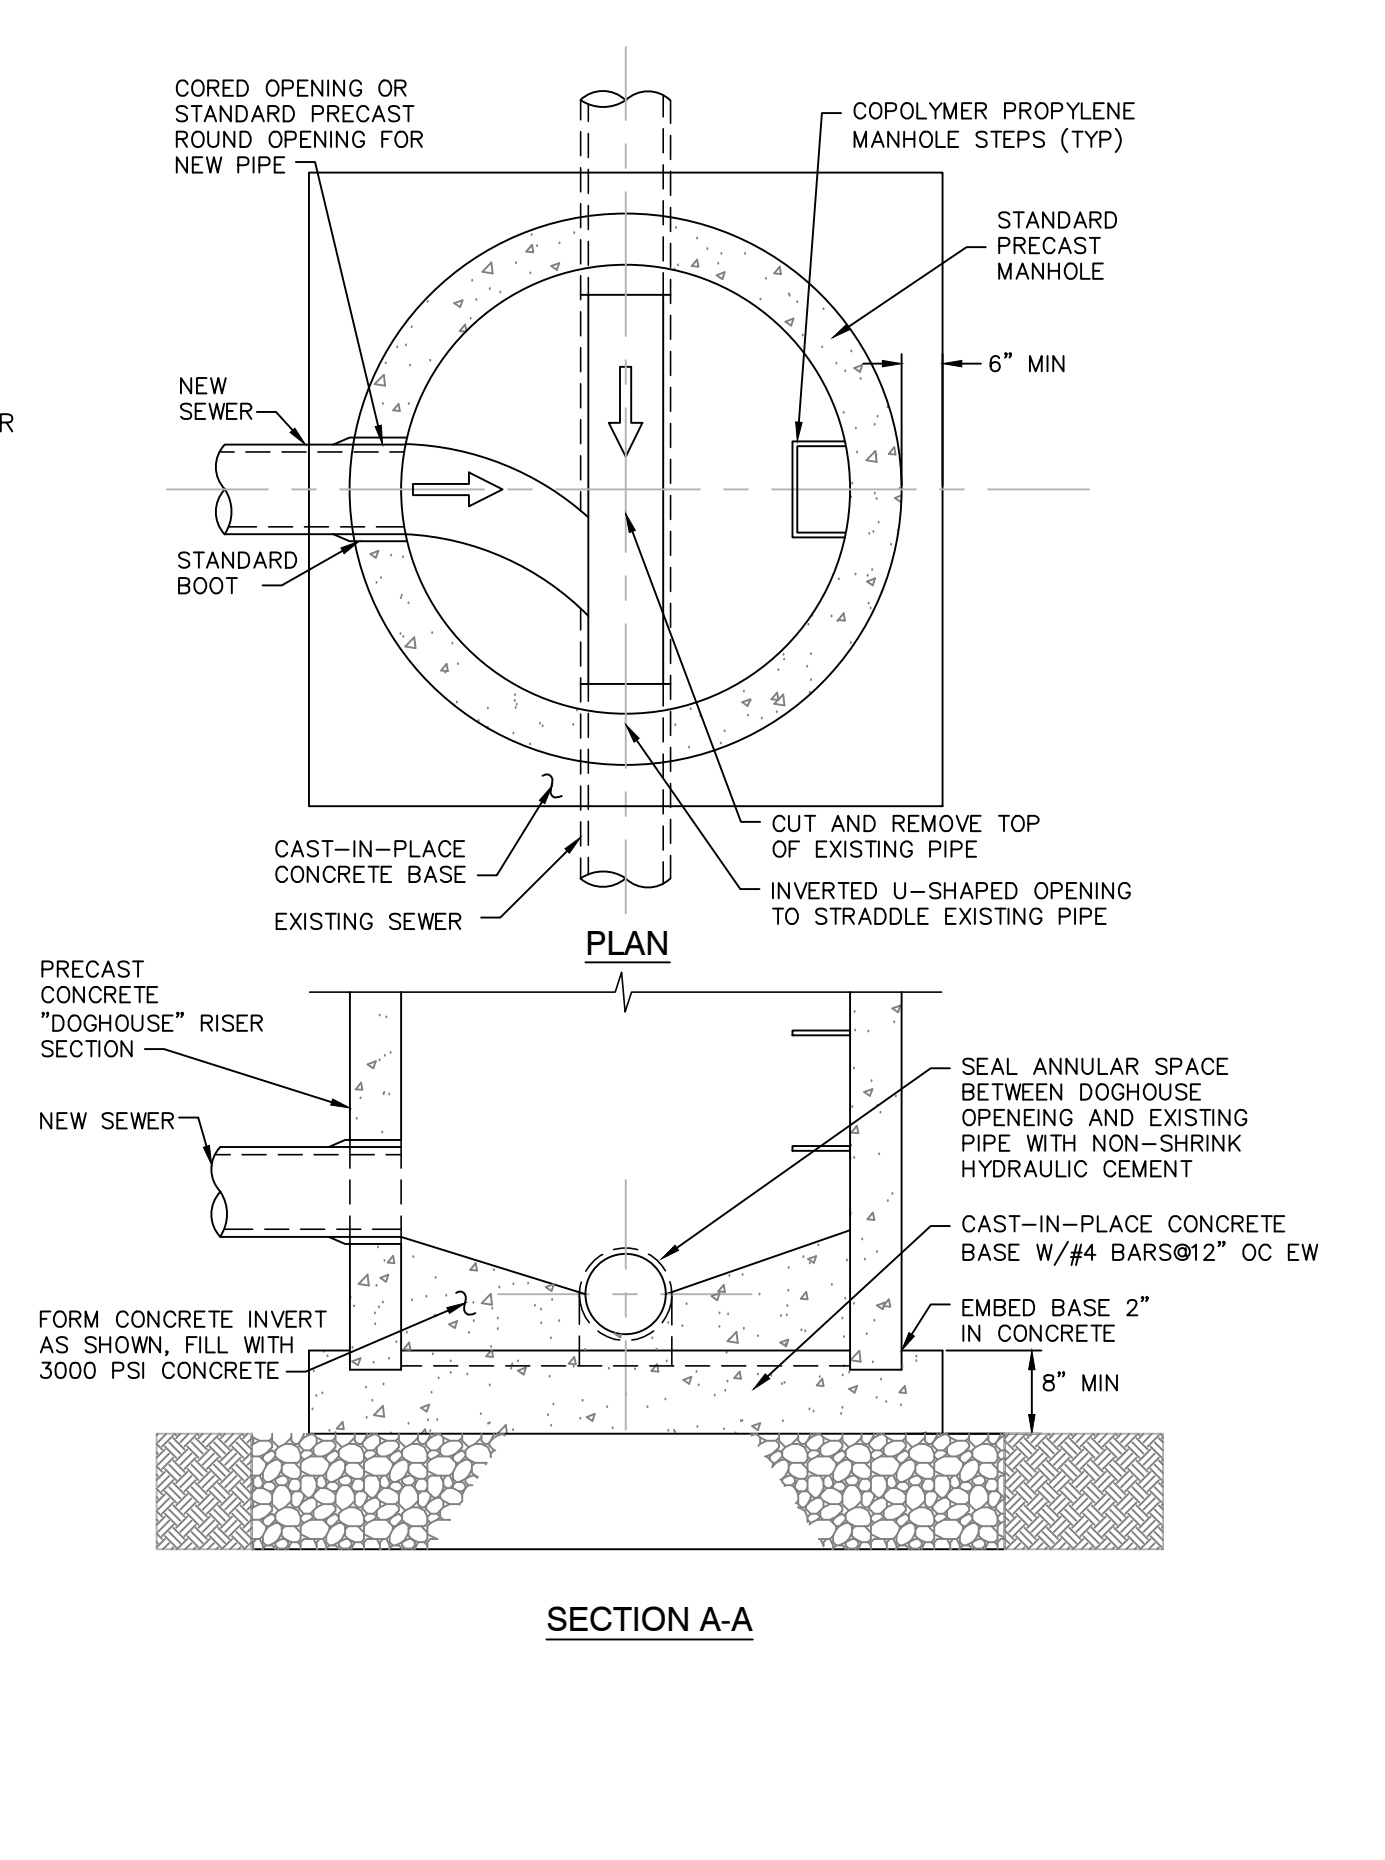
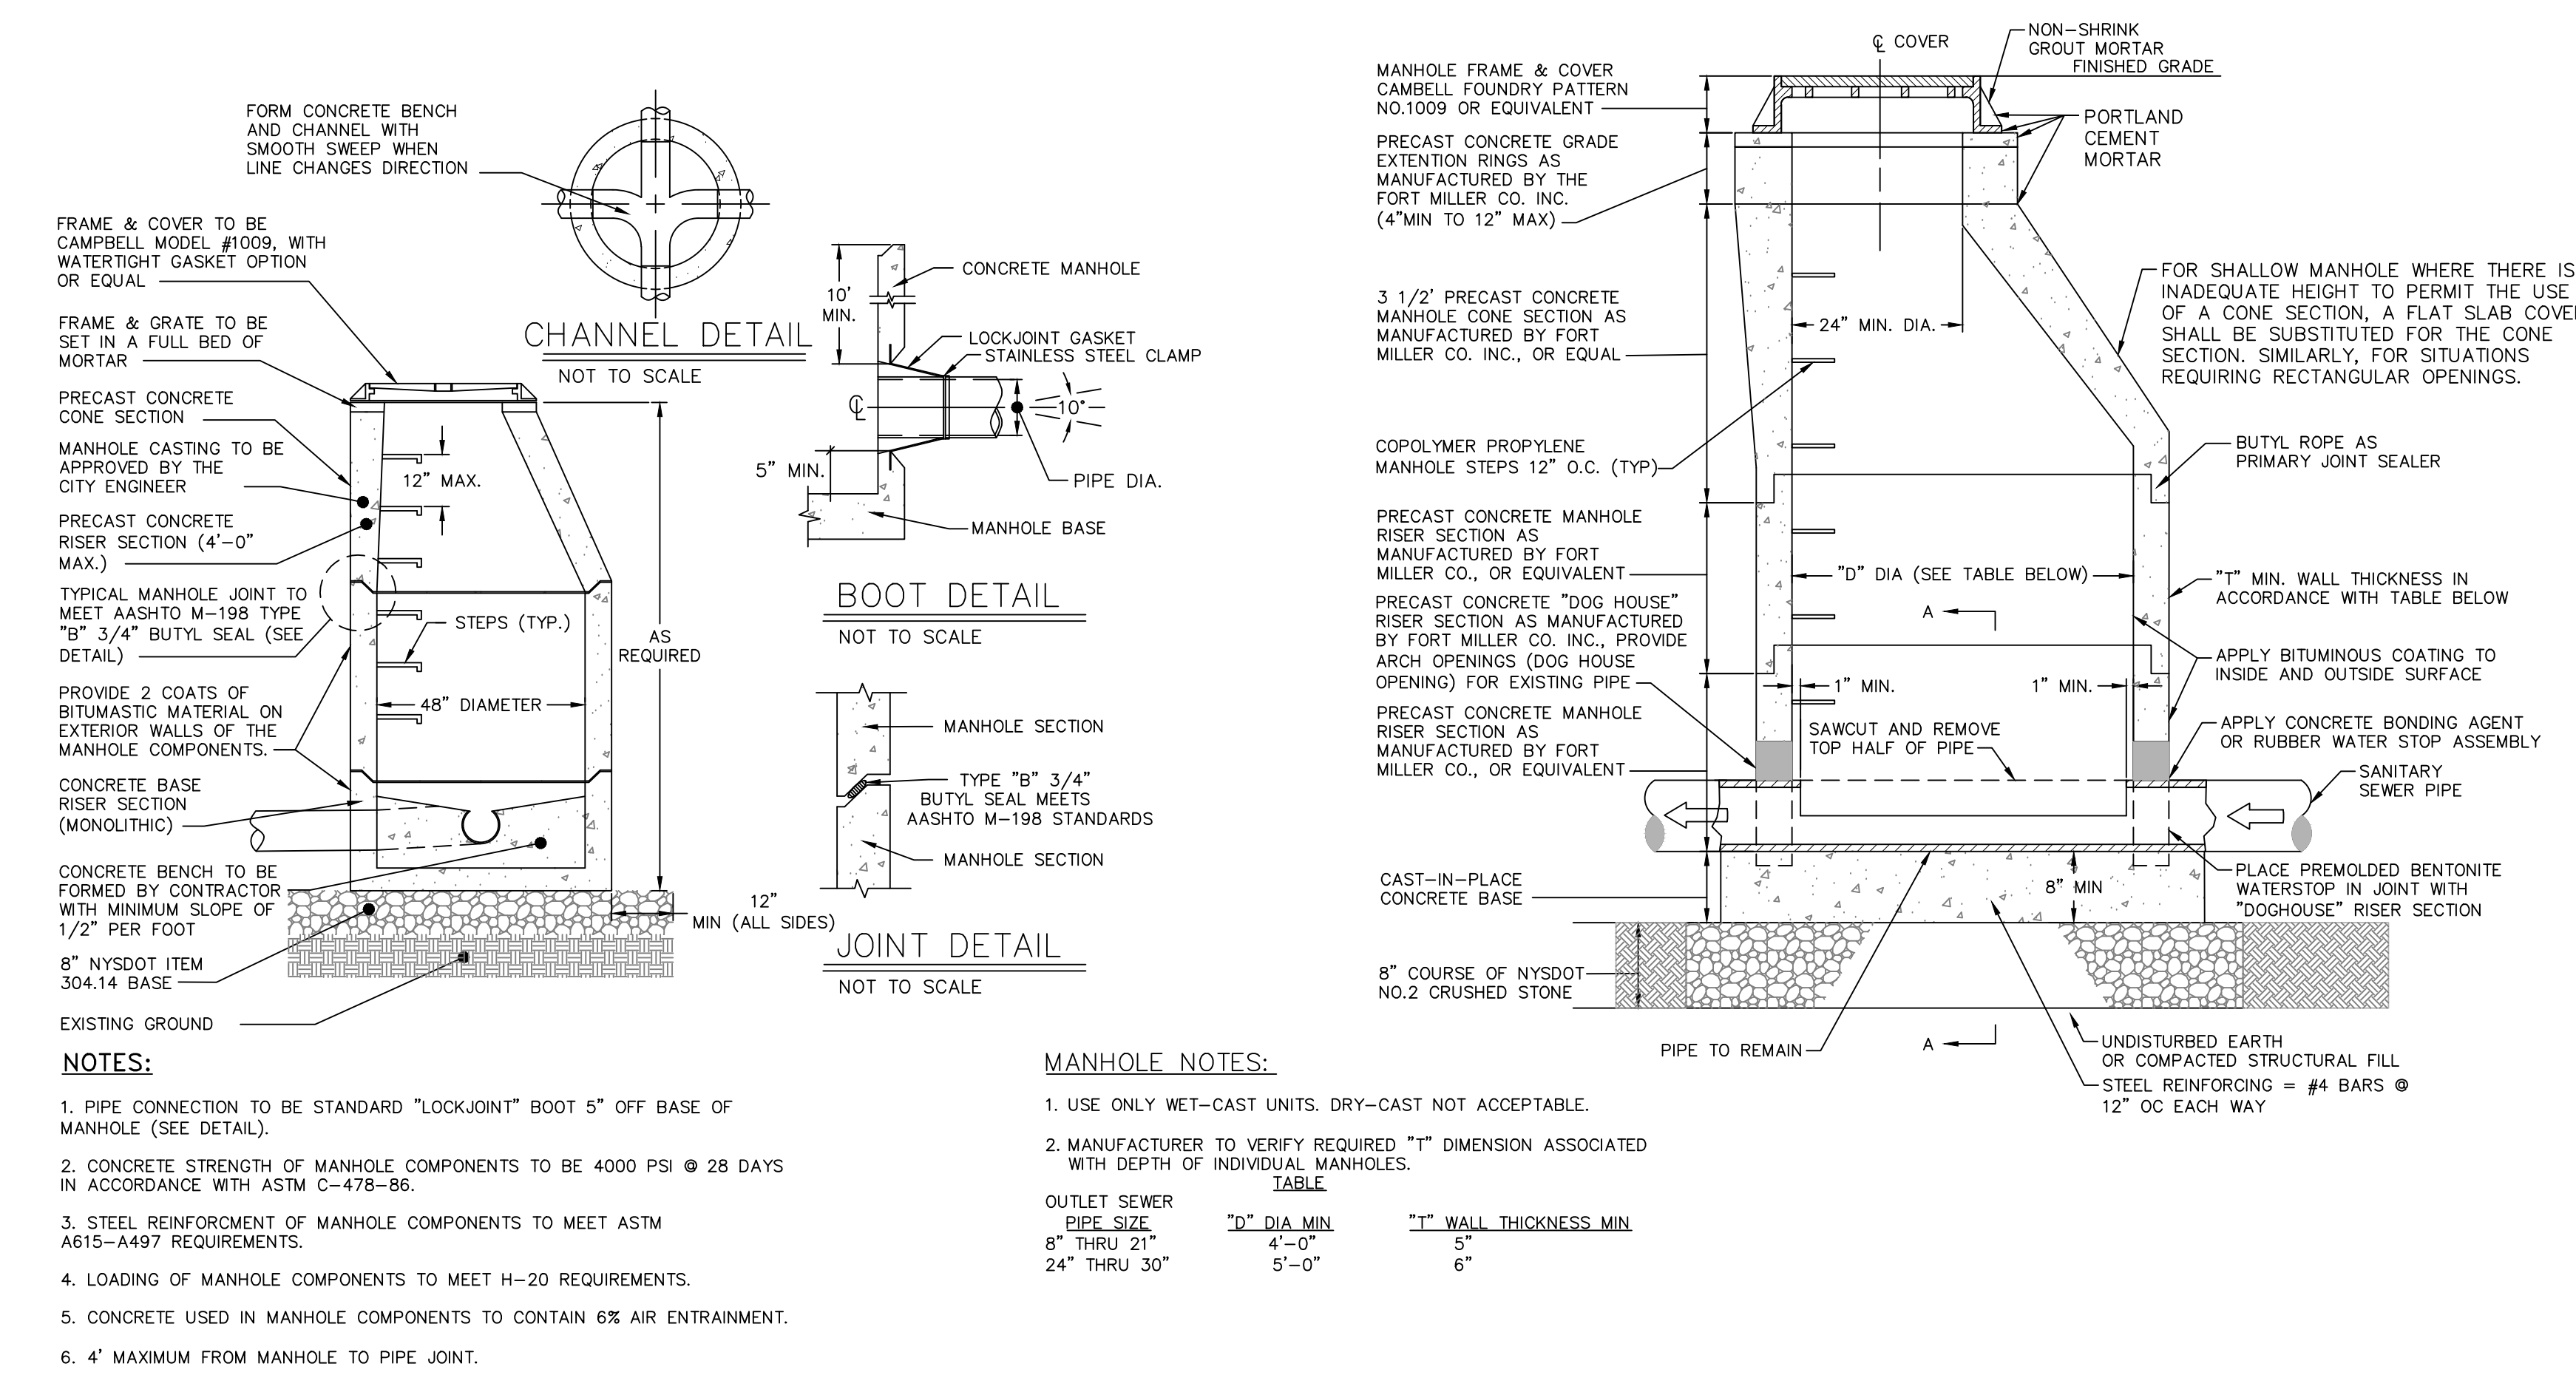
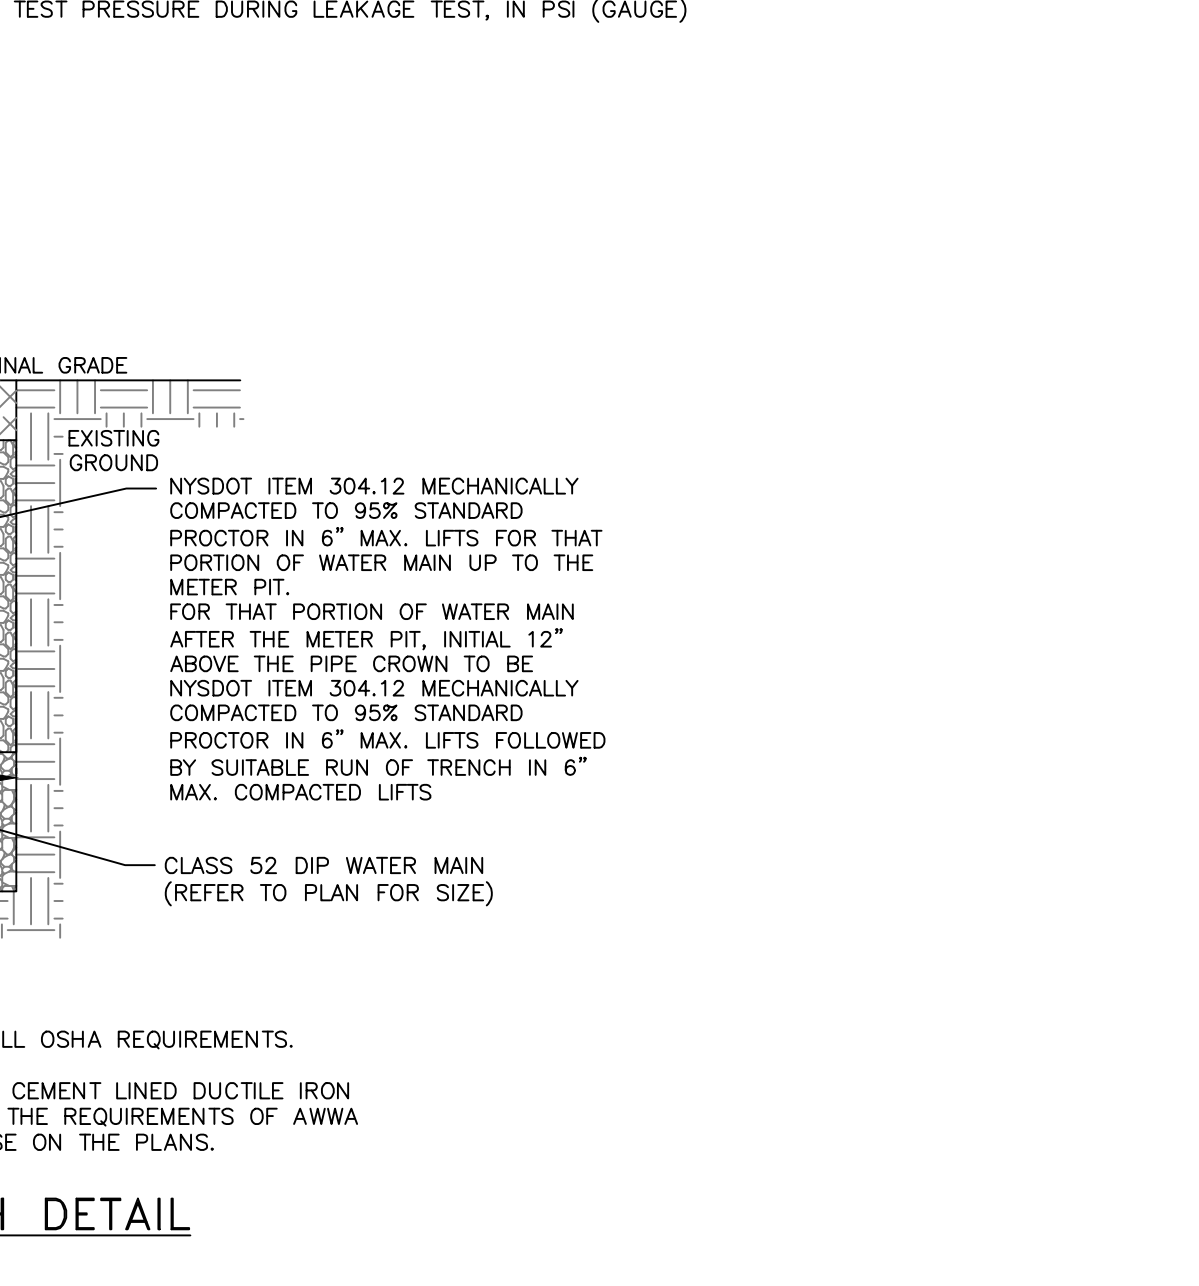
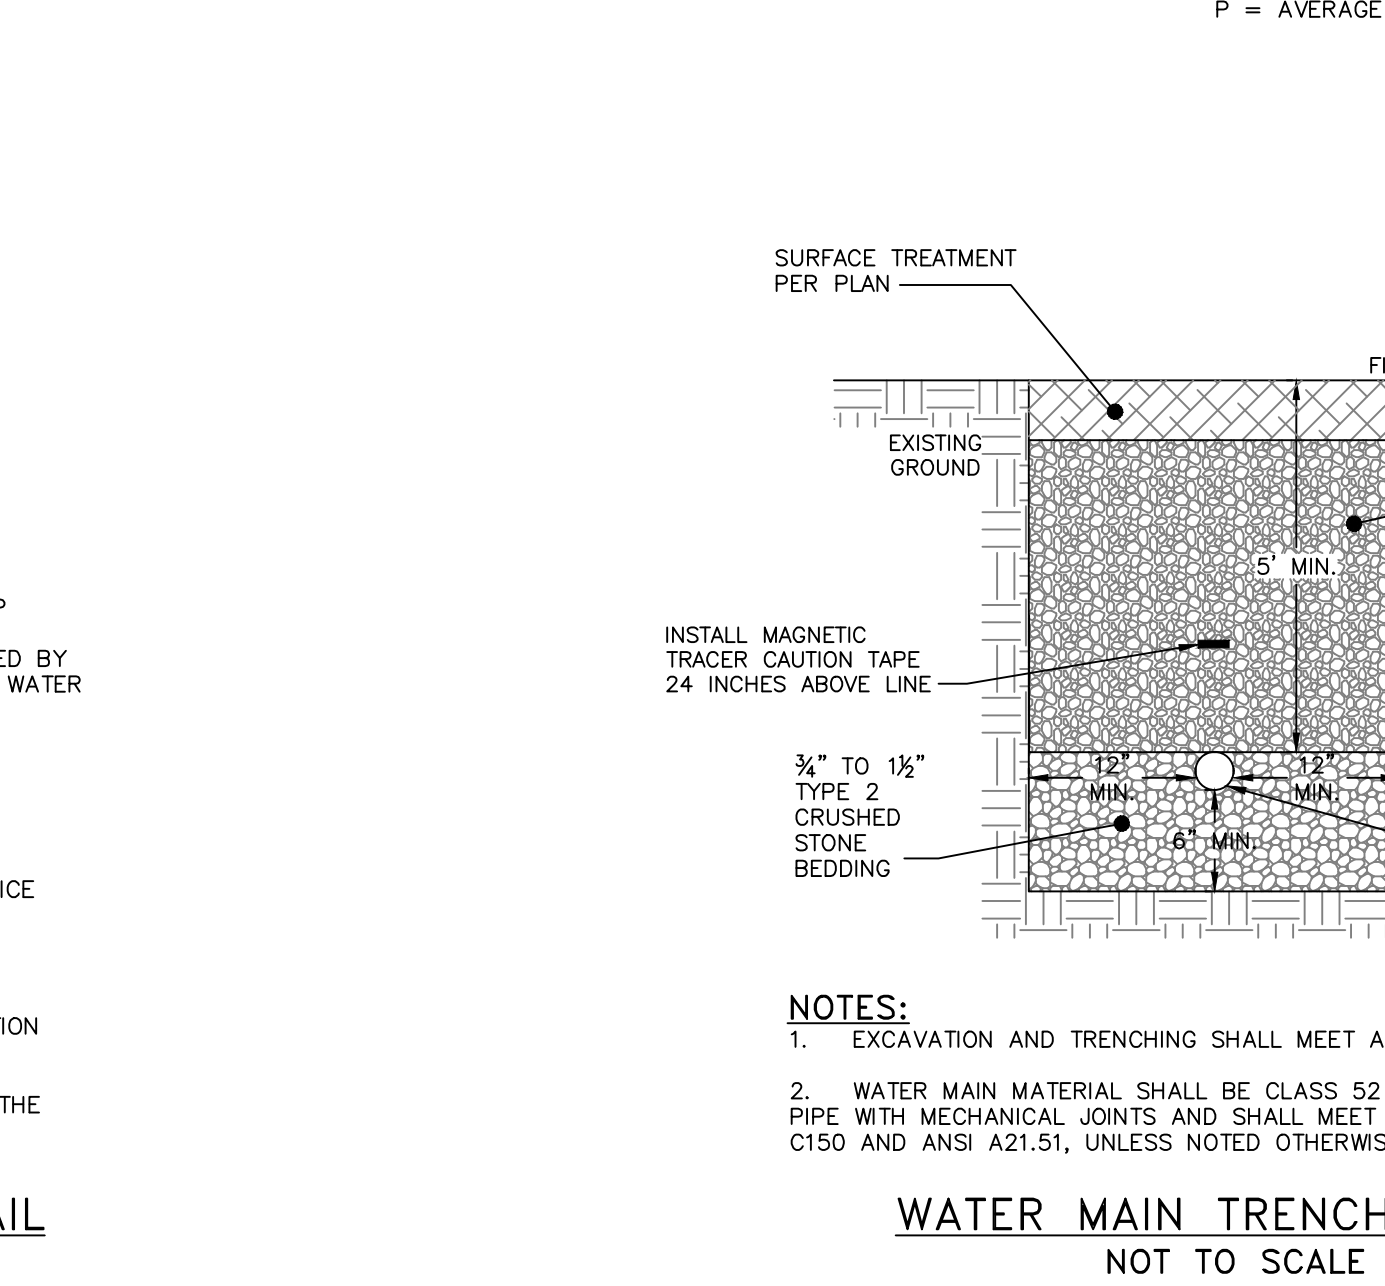
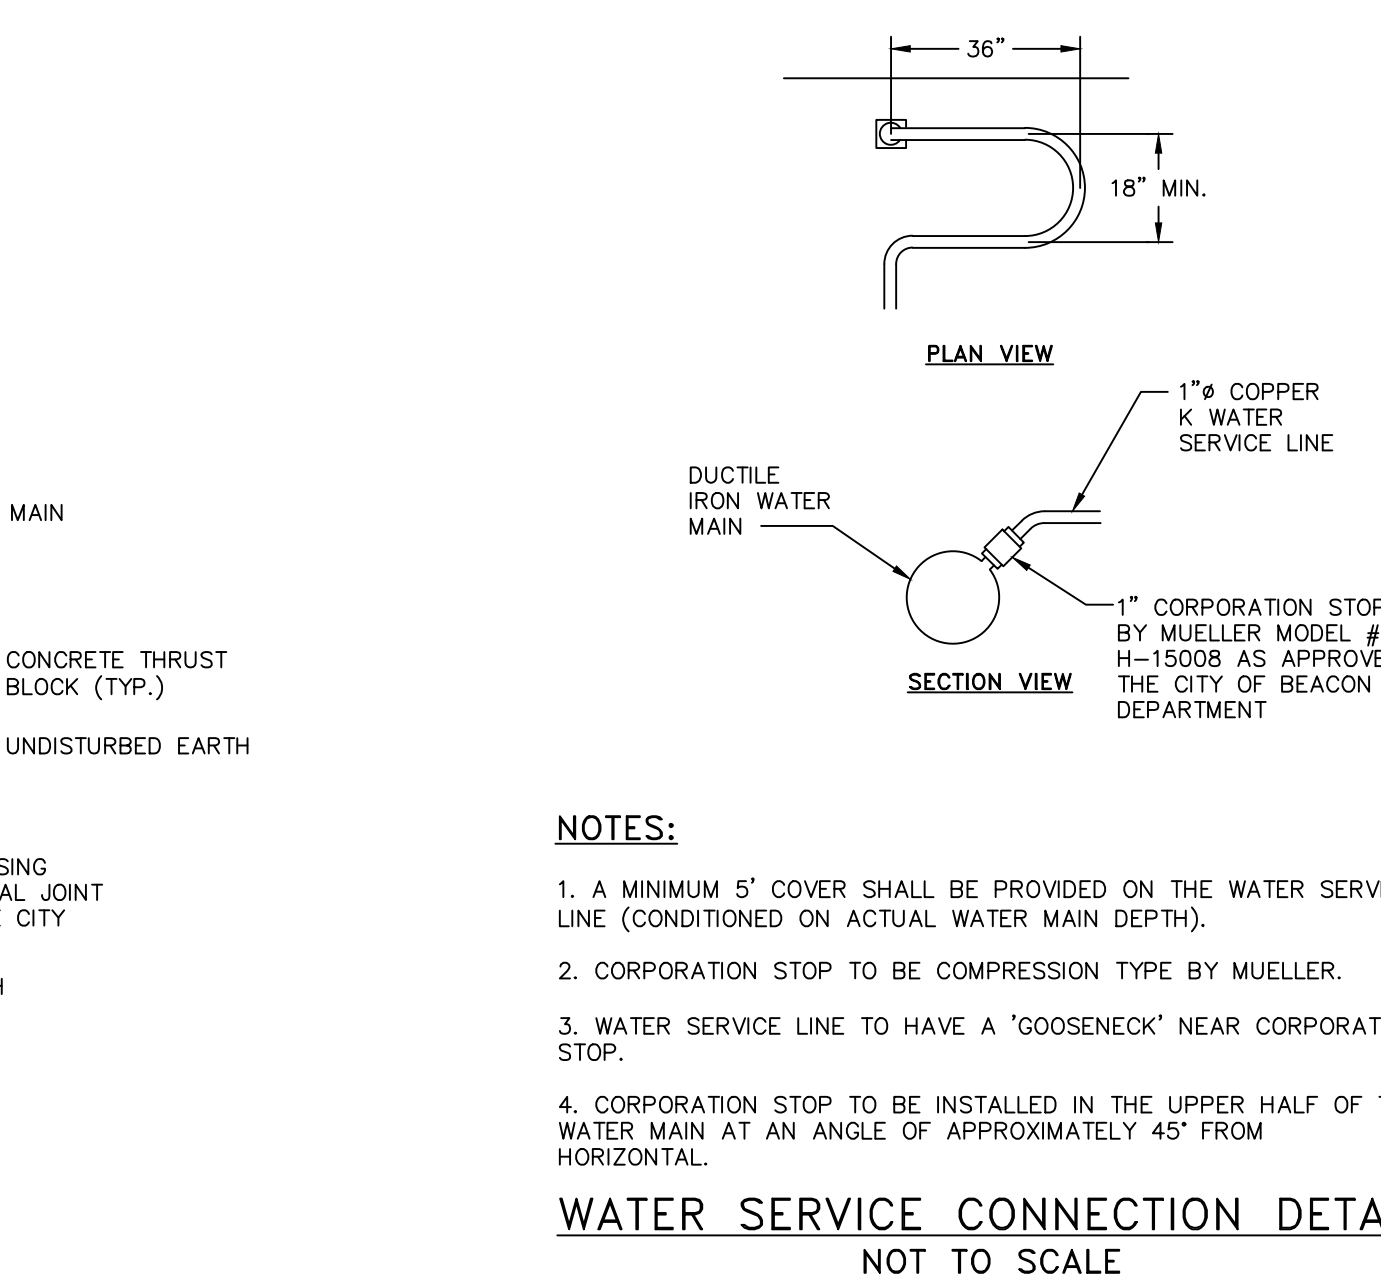
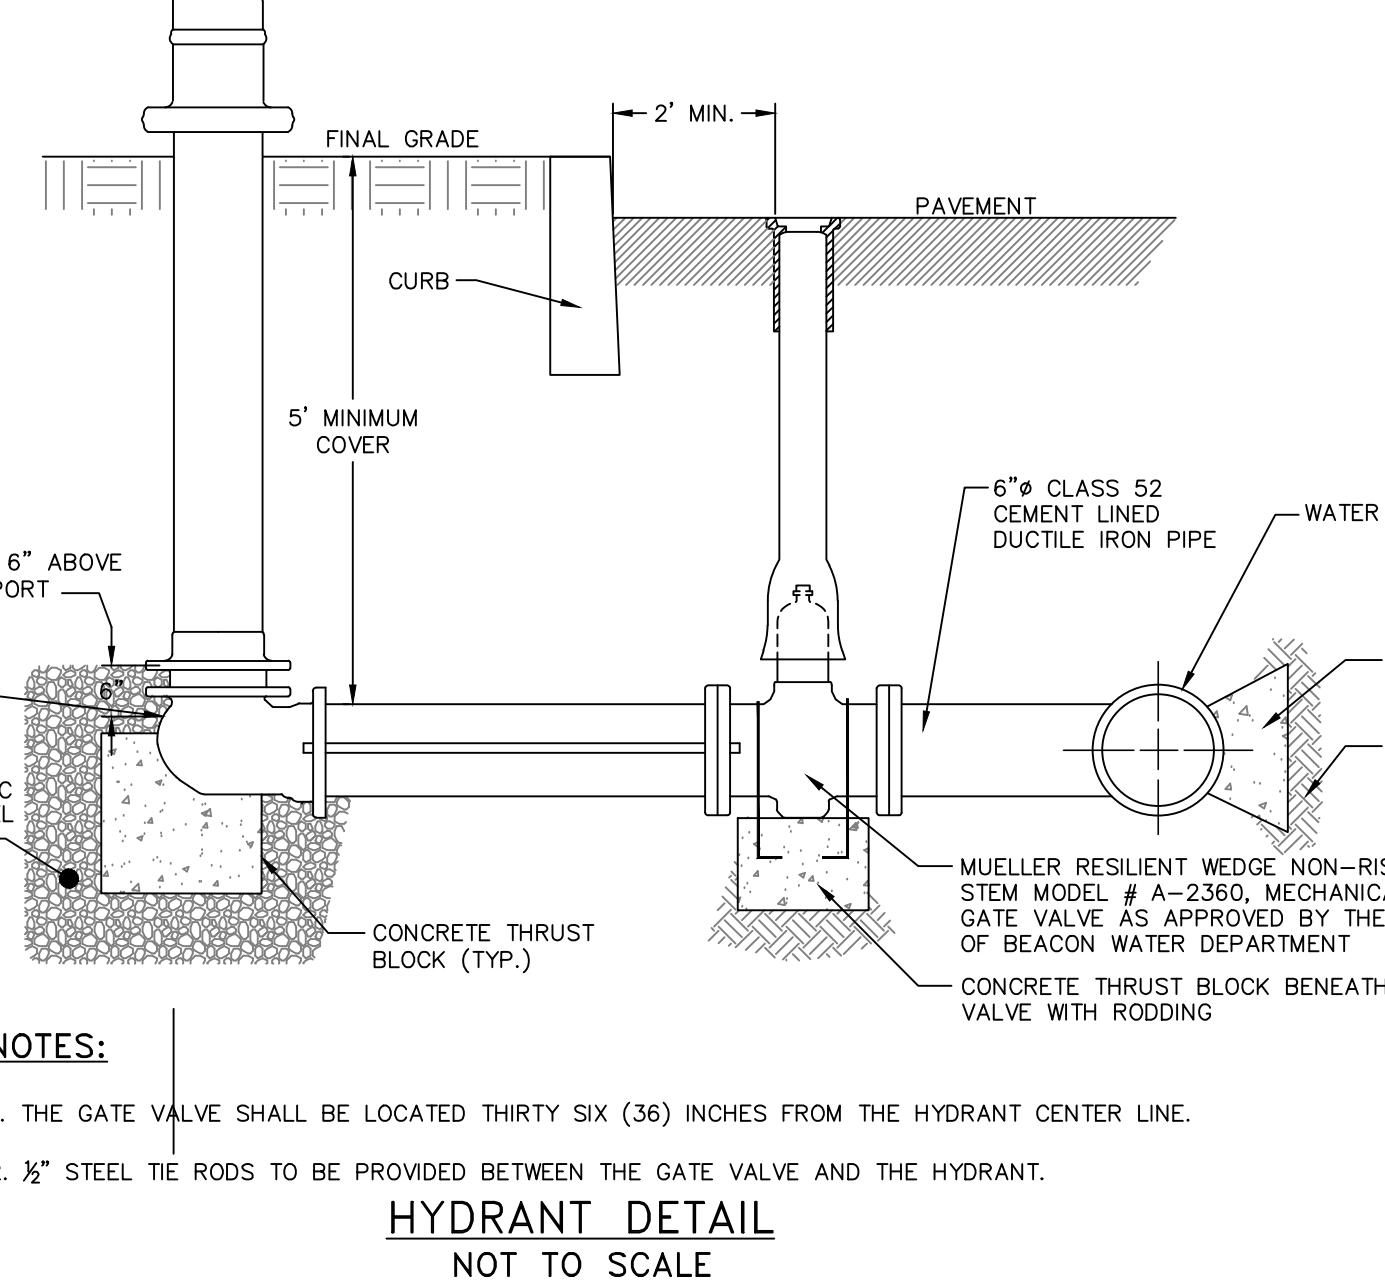
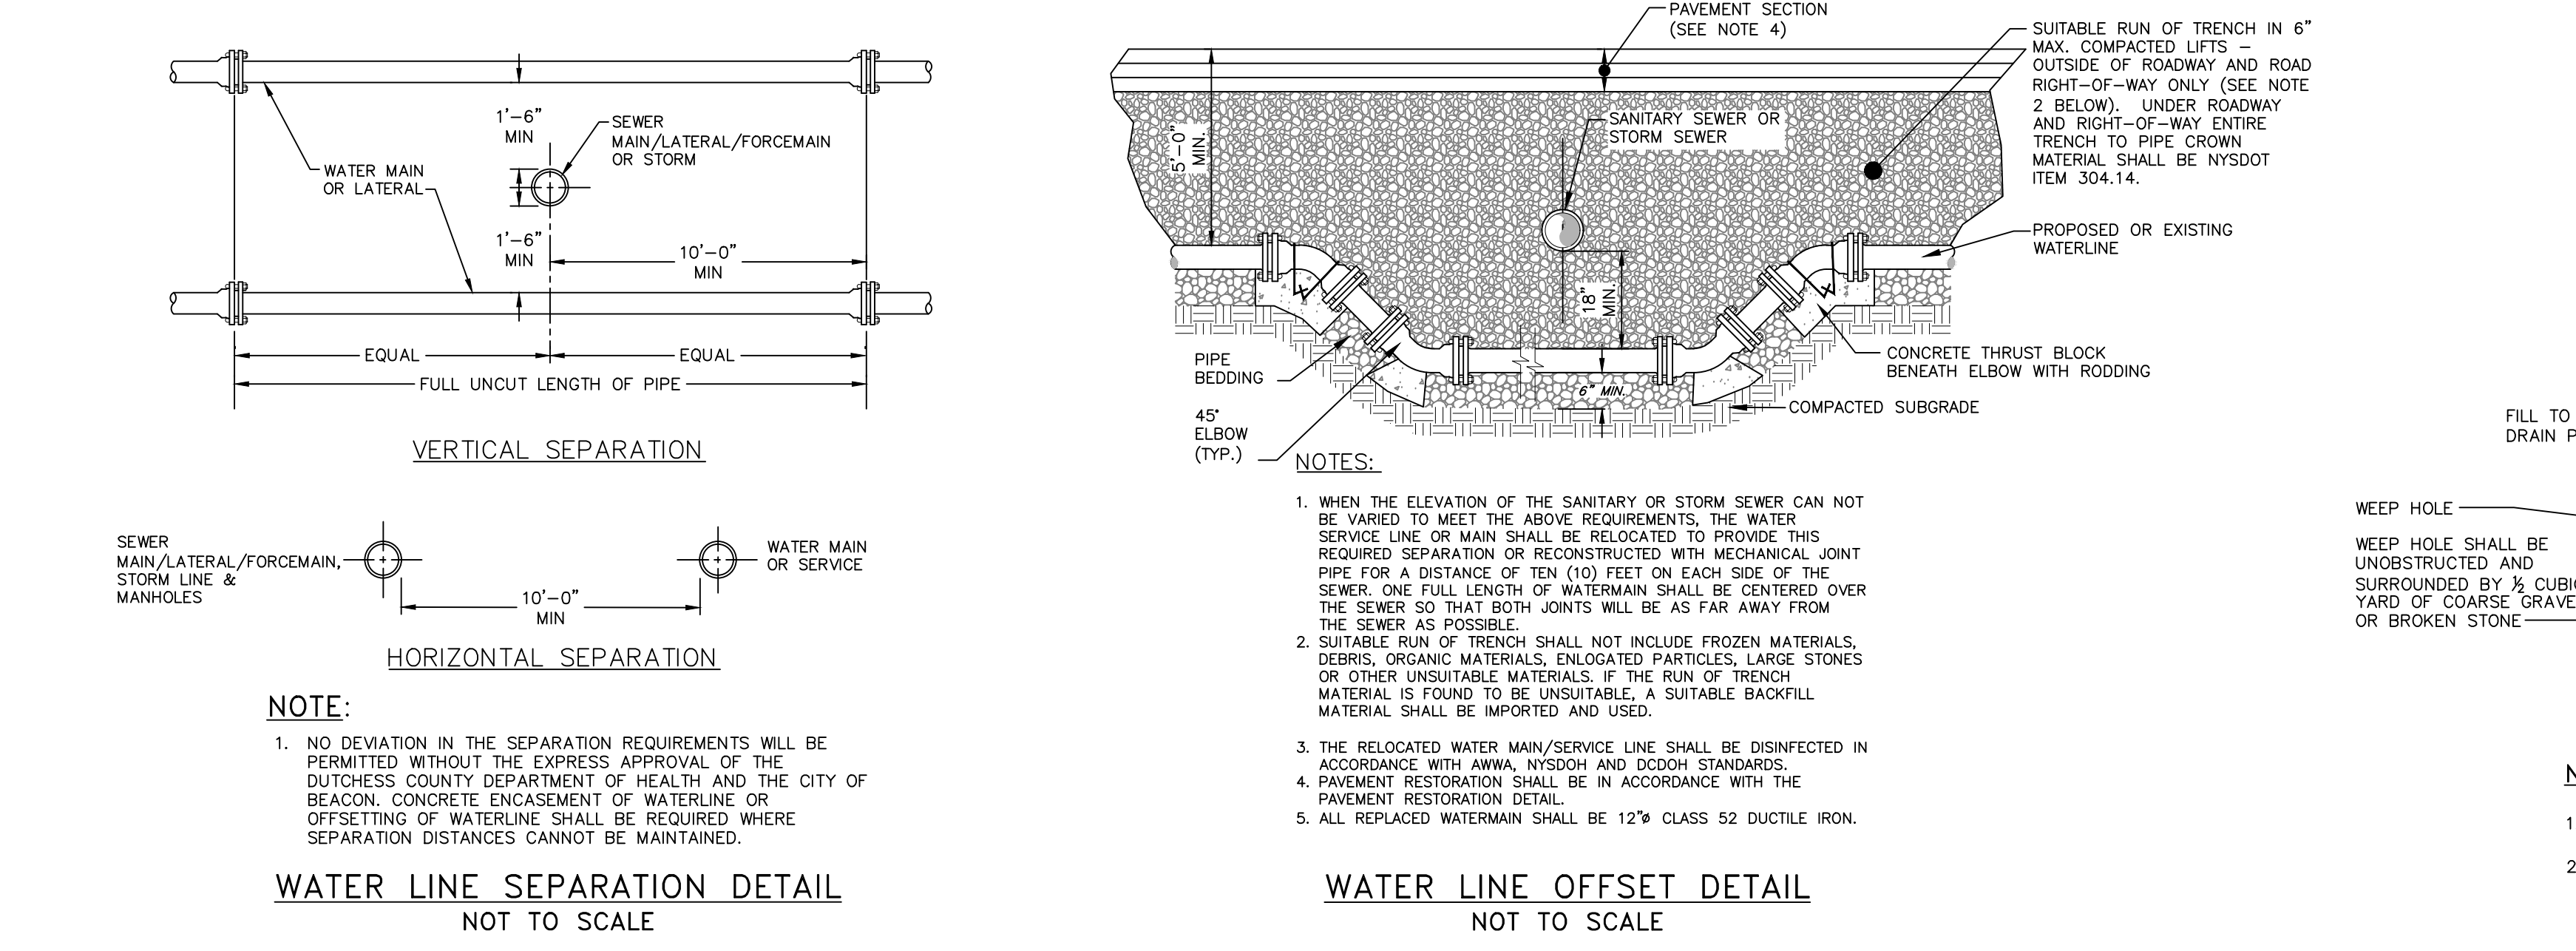
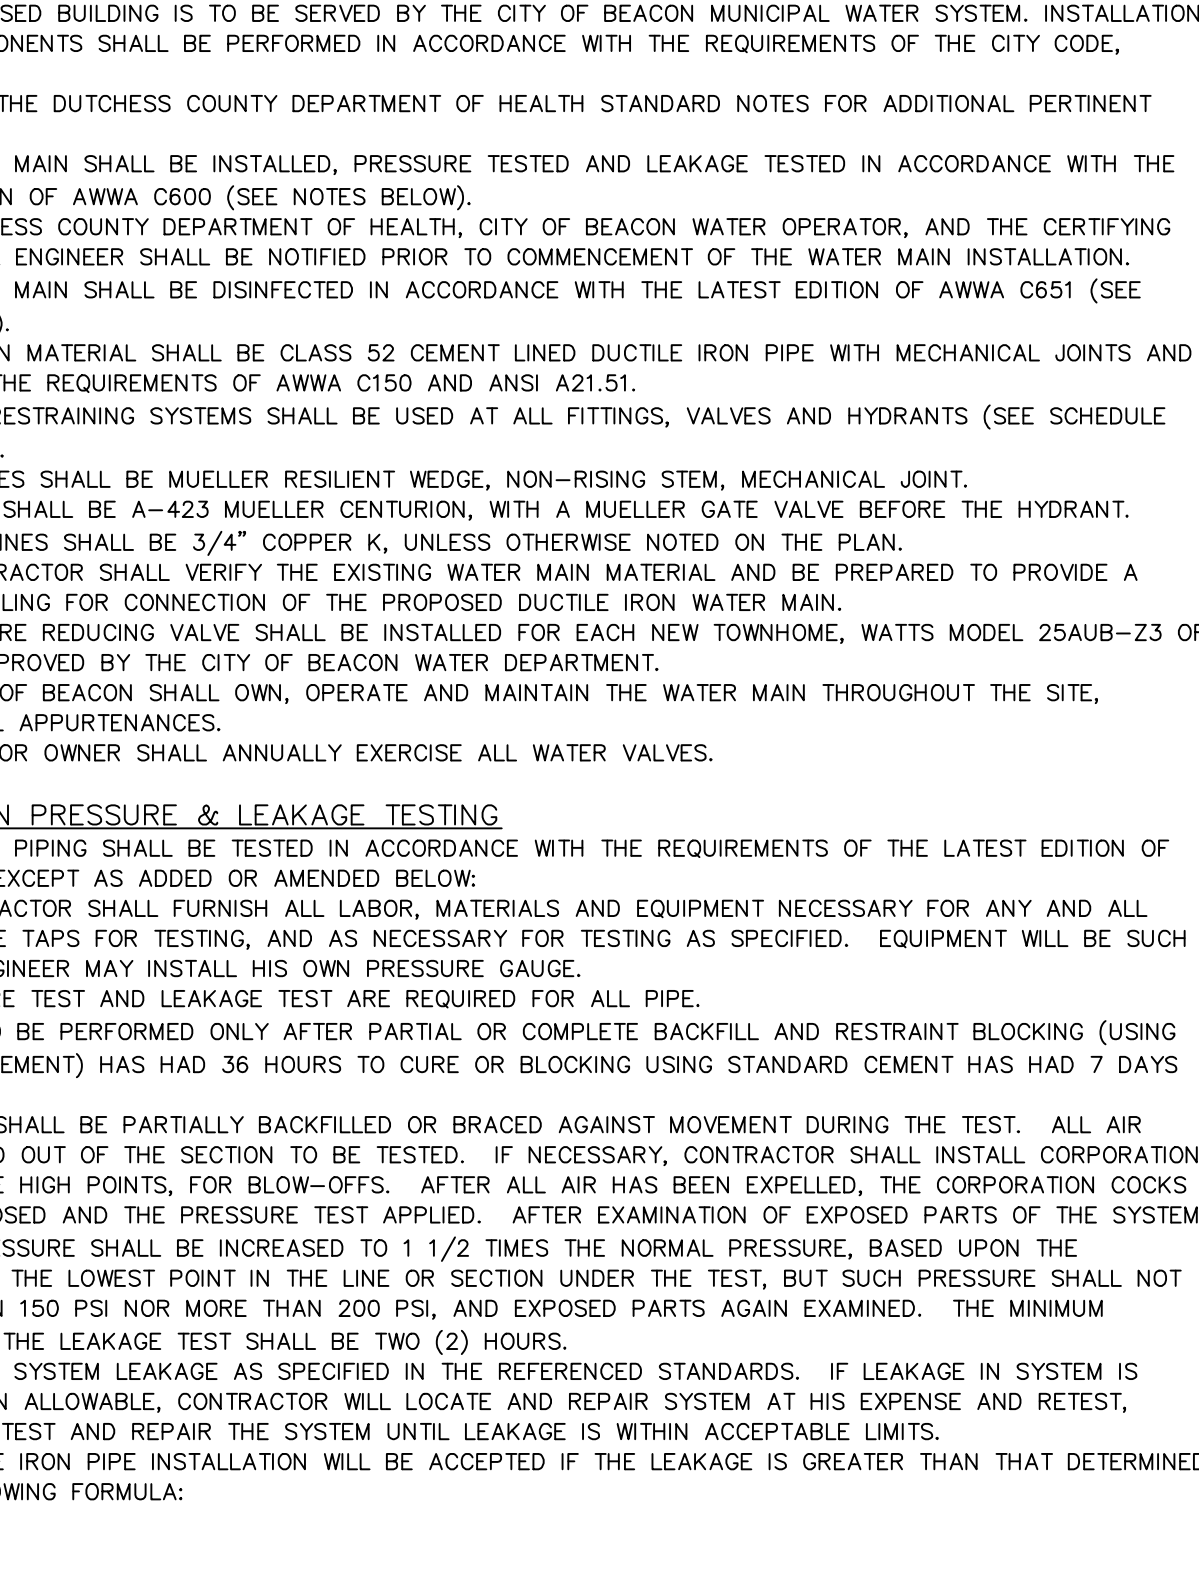
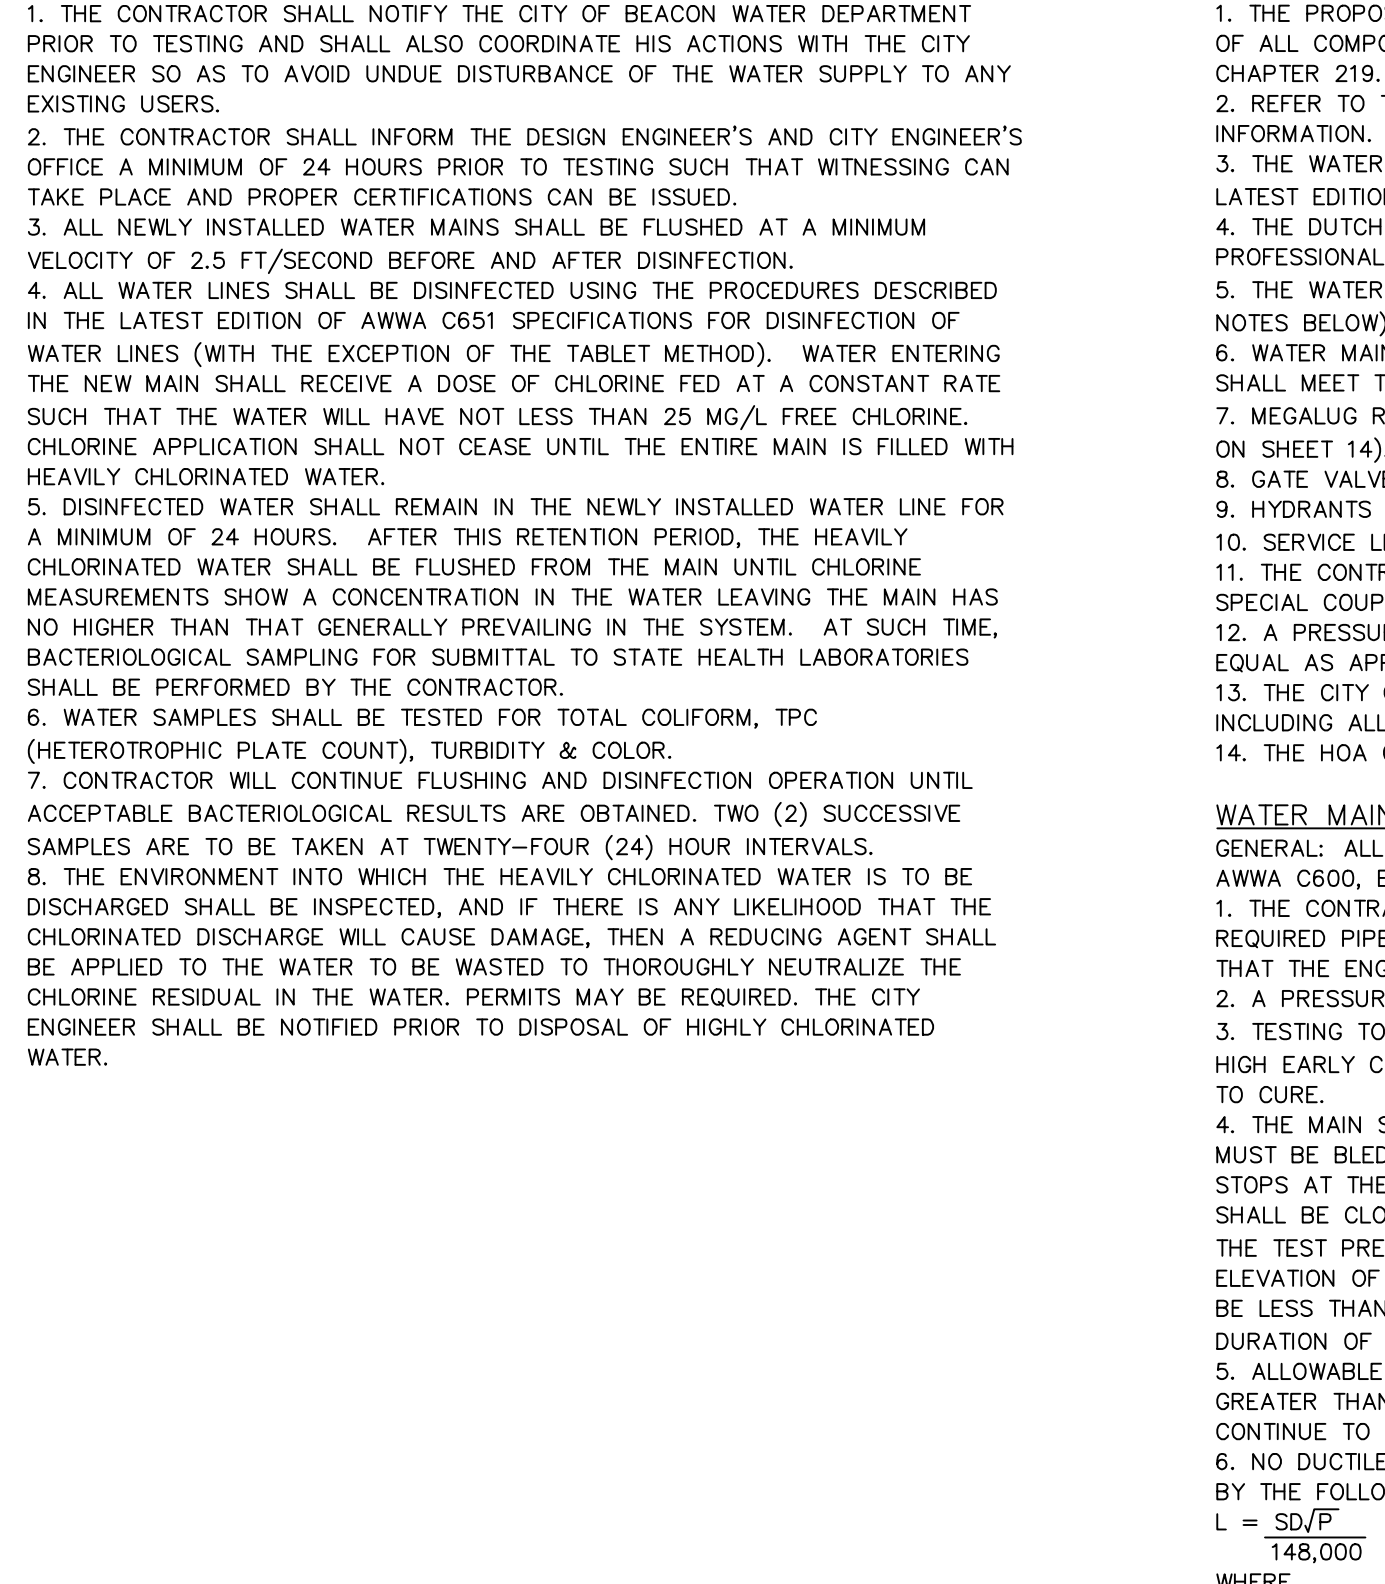
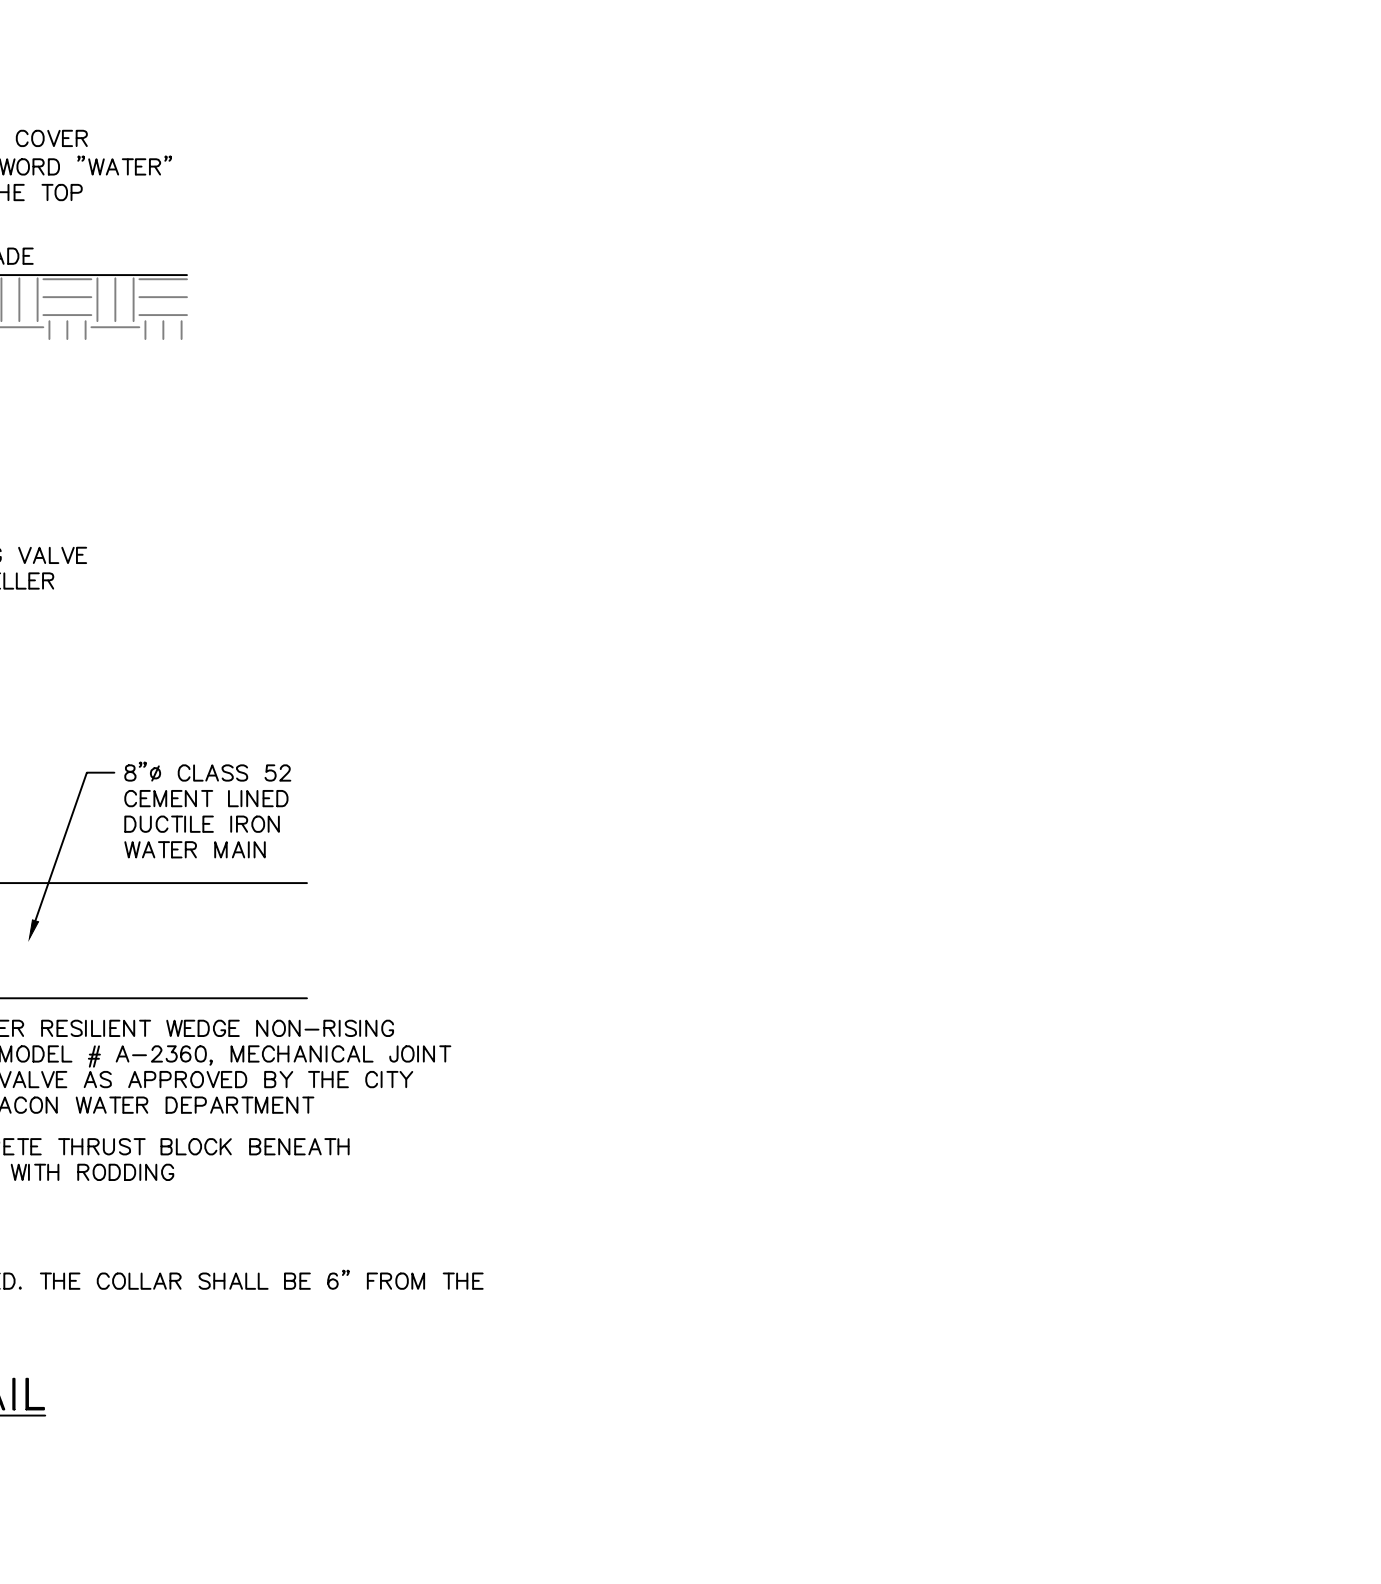


SEWER DETAILS

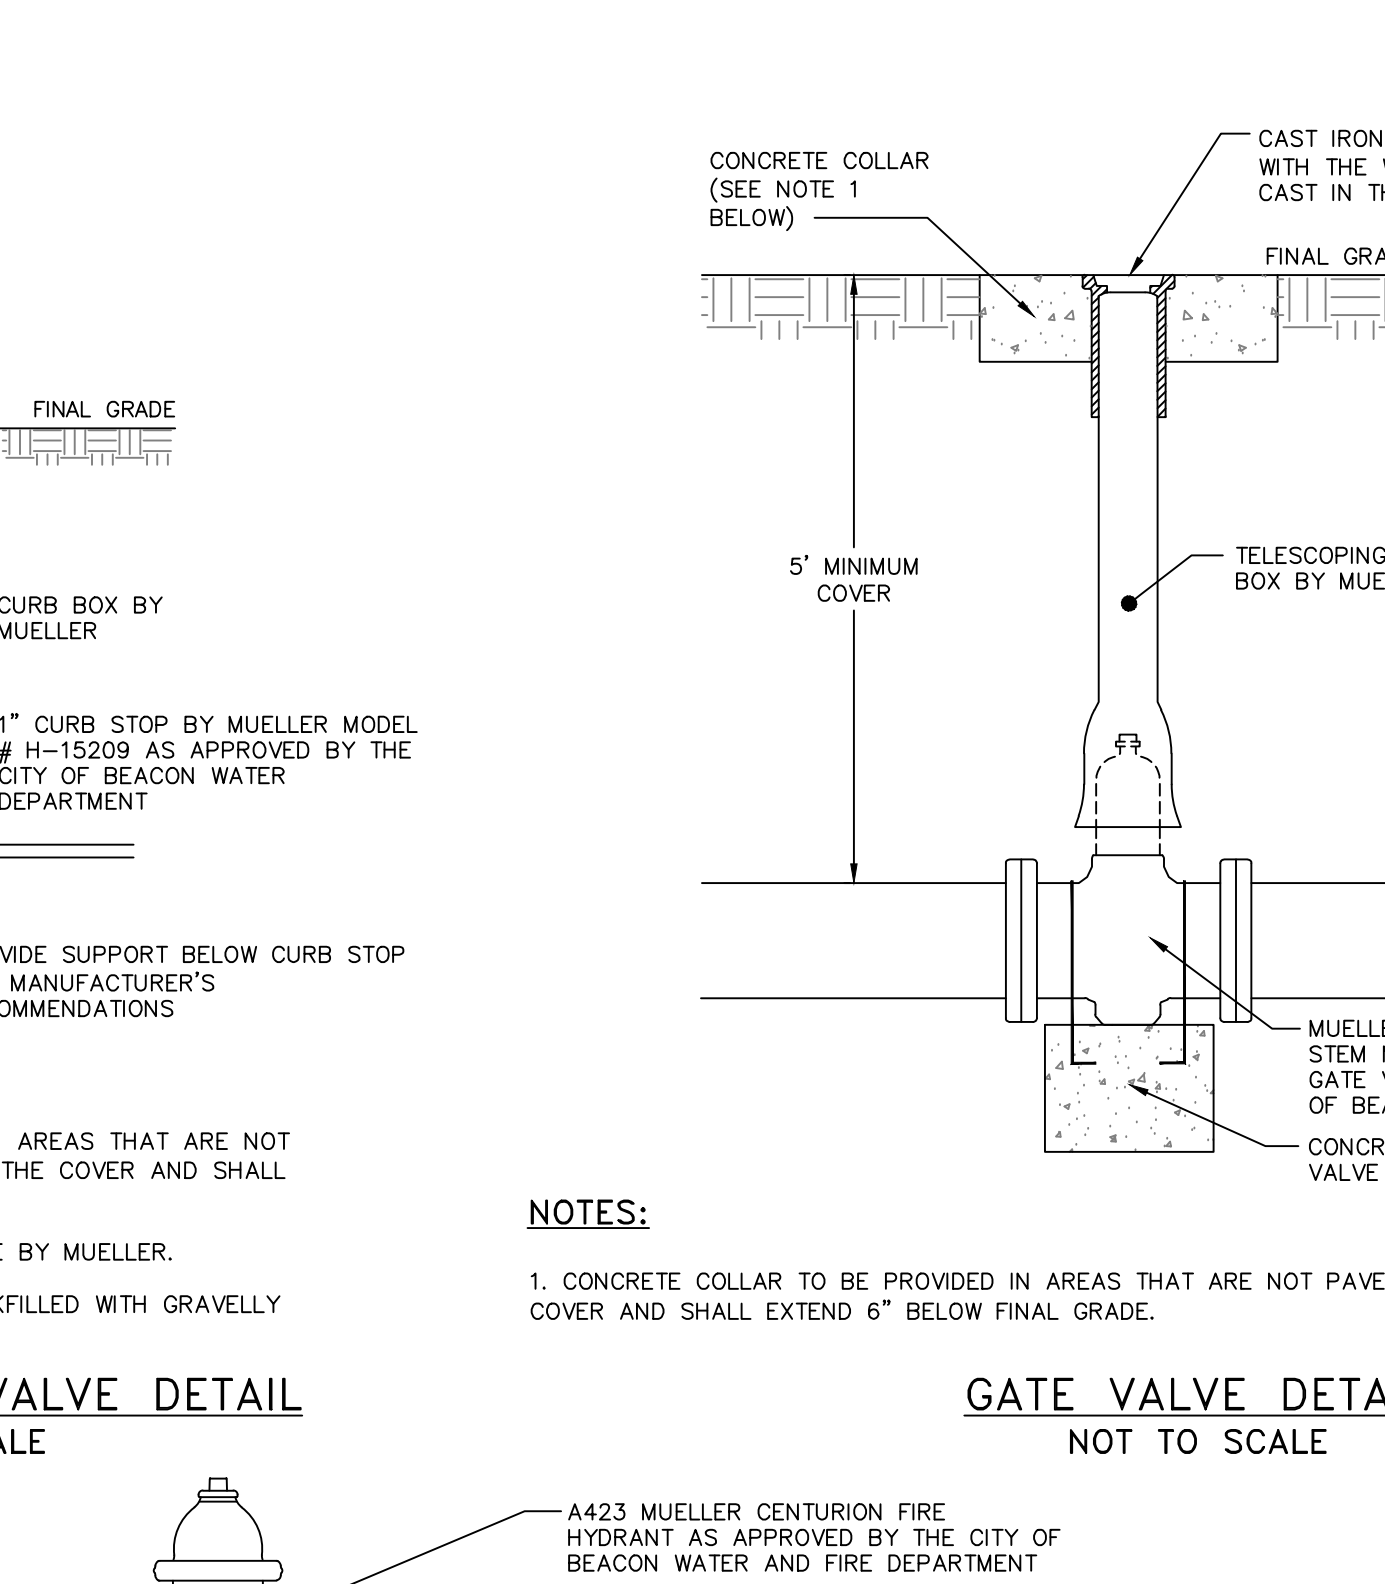

WATER DETAILS

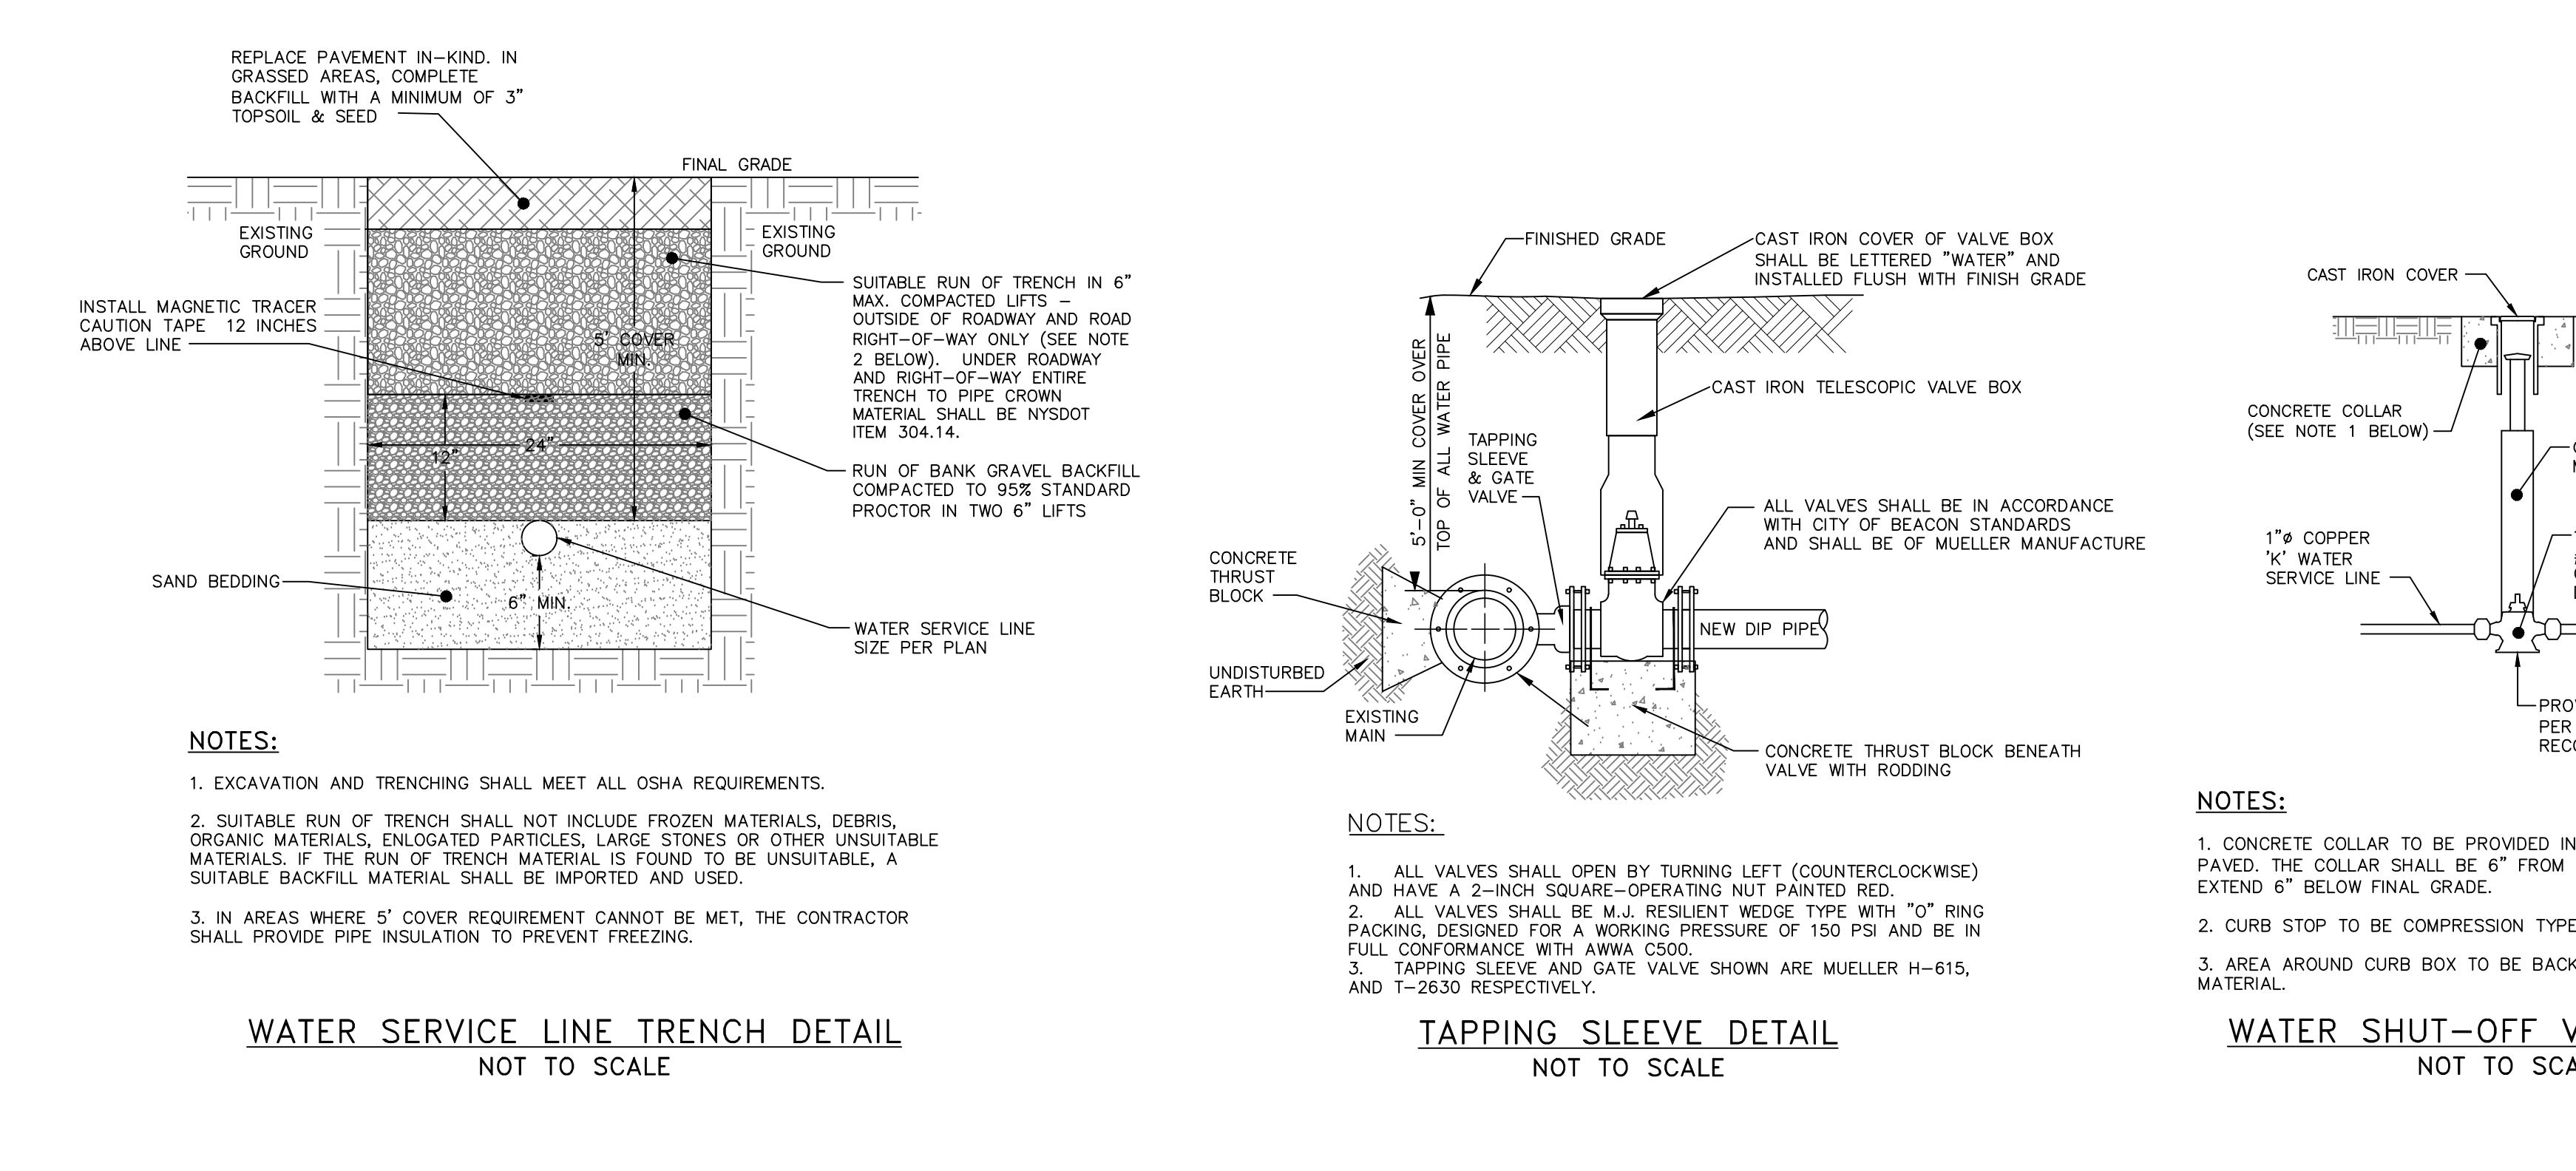

DRAWN BY: MAB				CHECKED BY: DGK			
REVISIONS:				REVISIONS:			
NO.	DATE	DESCRIPTION	BY	NO.	DATE	DESCRIPTION	BY
1	12/25/19	REVISED FOR PLANNING BOARD SUBMISSION	MAB				
2	02/26/19	REVISED FOR PLANNING BOARD SUBMISSION	MAB				
3	03/26/19	NO CHANGE THIS SHEET	MAB				

Dig Safely.
New York
800-962-7962
www.digsafelynewyork.org

- Call Before You Dig
- Mark The Buried Utility
- Know The Buried Utility
- Report The Results
- Dig With Care

HUDSON LAND DESIGN

174 MAIN ST., BEACON, NEW YORK 12508
13 CHAMBERS ST., NEWBURGH, NEW YORK 12550
TEL: 845-440-6826
F: 845-440-6637

SEAL

HUDSON LAND DESIGN

174 MAIN ST., BEACON, NEW YORK 12508
13 CHAMBERS ST., NEWBURGH, NEW YORK 12550
TEL: 845-440-6826
F: 845-440-6637

WATER AND SEWER DETAILS

23-28 CREEK DRIVE

23-28 CREEK ROAD
CITY OF BEACON
DUTCHESS COUNTY, NEW YORK
TAX ID: 0054-57-037025

JOB #: 2018-029

DATE: 10/23/2018

SCALE: AS SHOWN

TITLE: D-3

SHEET: 12 OF 12