


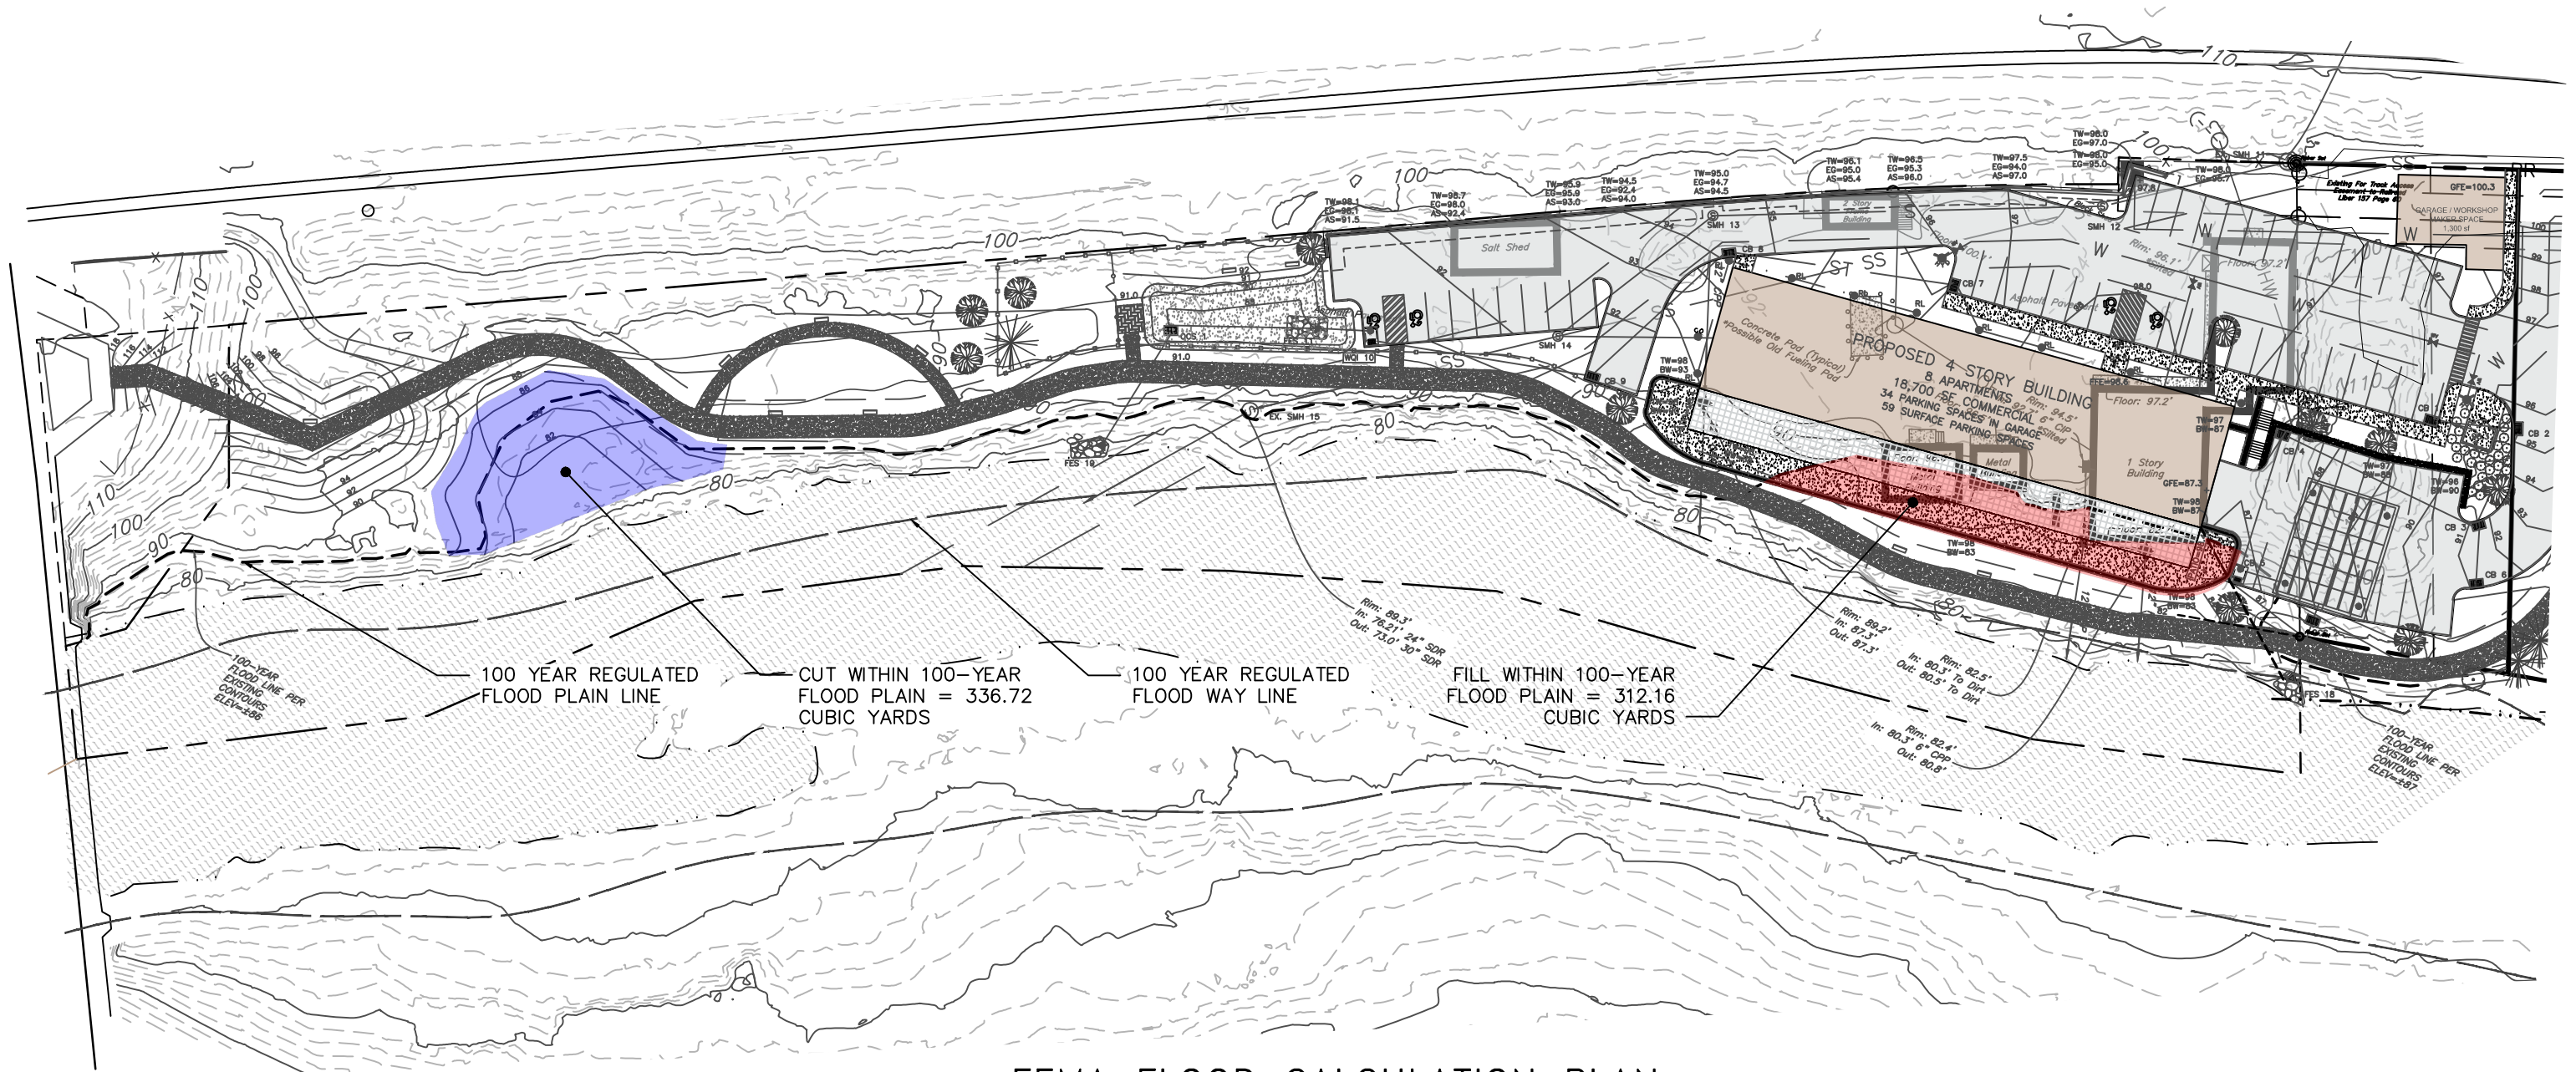

FEMA FLOOD CALCULATION PLAN
SCALE: 1" = 60'

NOTE:
1. THE PROPOSED DEVELOPMENT WILL RESULT IN AN EXCESS CAPACITY OF 24.56 CUBIC YARDS OF ADDITIONAL FLOODPLAIN STORAGE.

FEMA FLOOD CALCULATION PLAN
23-28 CREEK DRIVE

23-28 CREEK DRIVE
CITY OF BEACON
DUTCHESS COUNTY, NEW YORK
TAX ID: 6054-21-087978
SCALE: 1" = 60'
MARCH 26, 2019

Dig Safely.
New York
800-962-7962
www.digsafelynewyork.org

- ☐ Call Before You Dig
- ☐ Wait The Required Time
- ☐ Confirm Utility Response
- ☐ Respect the Marks
- ☐ Dig With Care

DRAWN BY: CMB		CHECKED BY: MAB		JOB NO.: 2018-029	
REVISIONS:					
NO.	DATE	DESCRIPTION			BY



HUDSON LAND DESIGN
PROFESSIONAL ENGINEERING P.C.
174 MAIN STREET
BEACON, NEW YORK 12508
PH: 845-440-6926 F: 845-440-6637

SEAL
JON D. BODENDORF, P.E.
NYS LICENSE NO. 076245
DANIEL G. KOEHLER, P.E.
NYS LICENSE NO. 082716