

REVISIONS:			
NO.	DATE	DESCRIPTION	
1	12/25/18	REVISED PER PLANNING BOARD COMMENTS	Α
2	01/29/19	NO CHANGE	Α
3	02/26/19	NO CHANGE	A
4	03/26/19	NO CHANGE	A

APPROVED	BY RESOLUTION OF THE PLANNING BOARD OF THE CITY OF BEACON, NE	EW YORK, ON THE
	DAY OF, 20, SUBJECT TO ALL REQUIREMENTS IS OF SAID RESOLUTION. ANY CHANGE, ERASURE, MODIFICATION OR REV /ED, SHALL VOID THIS APPROVAL.	AND /ISION OF THIS PLA
SIGNED TH	IS, 20, BY	
	CHAIRMAN	
	SECRETARY	
	E OF THE CHAIRMAN OR SECRETARY, THE ACTING CHAIRMAN OR ACTING ELY MAY SIGN IN THIS PLACE.	SECRETARY

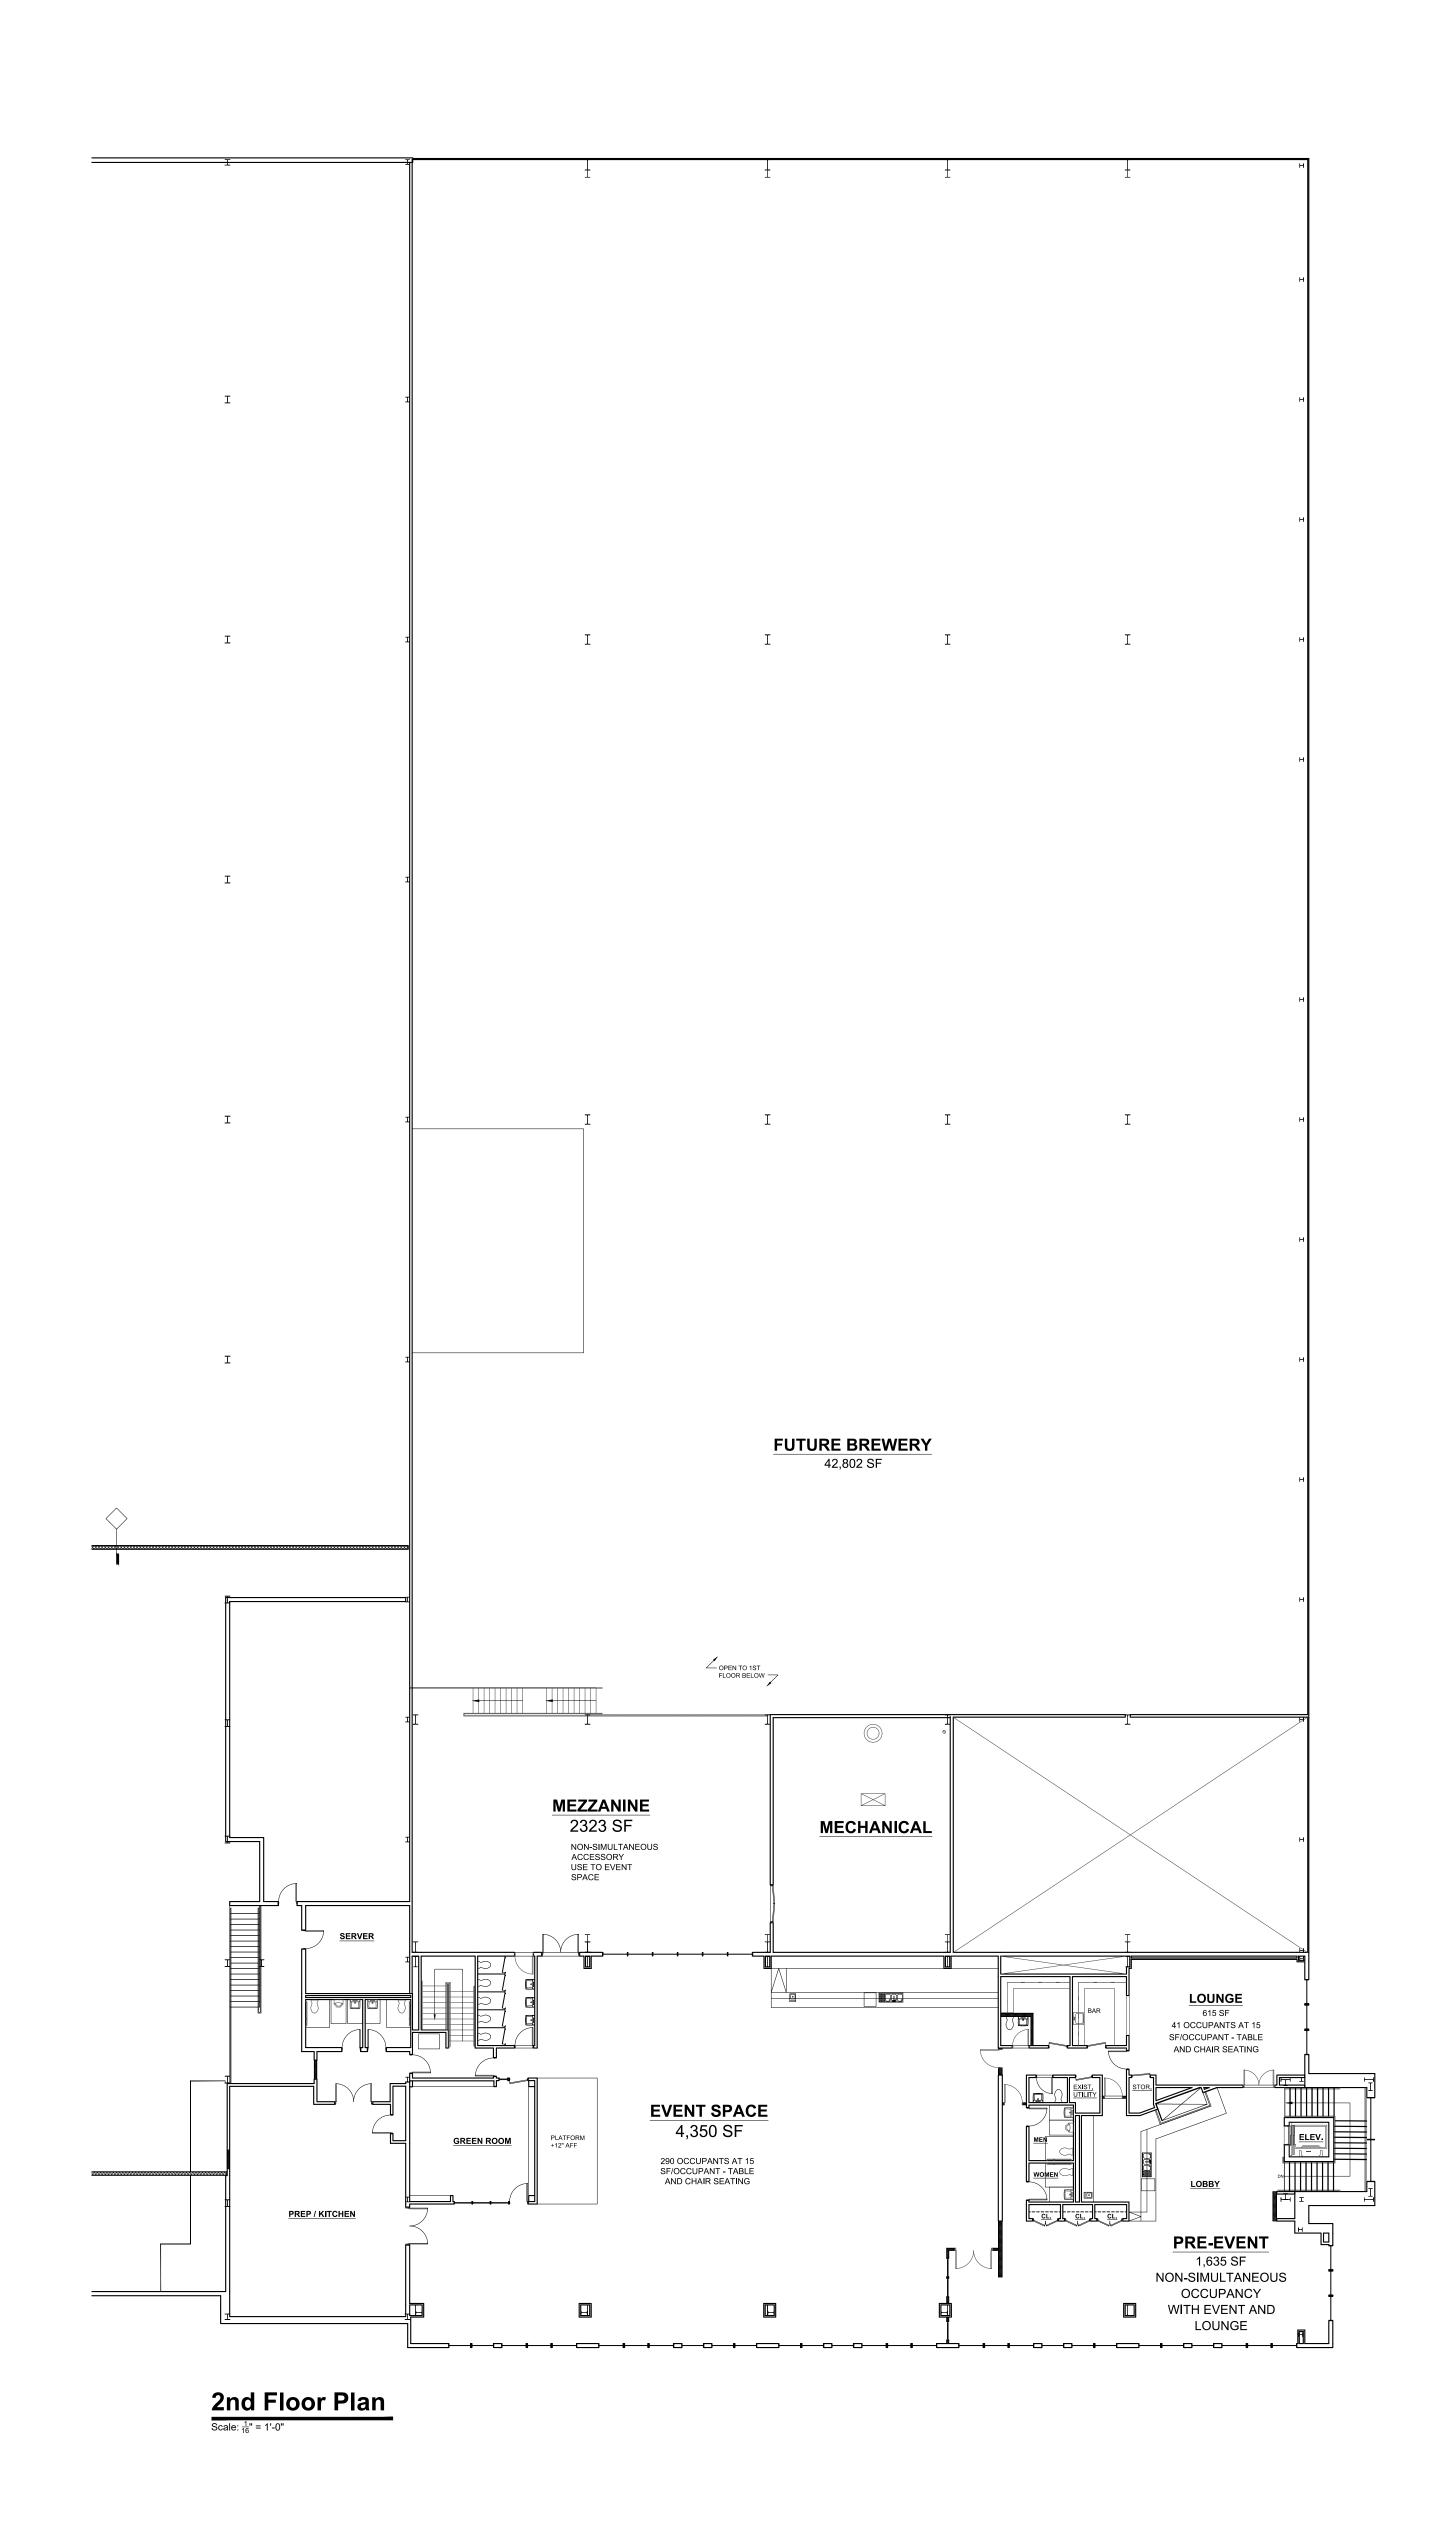

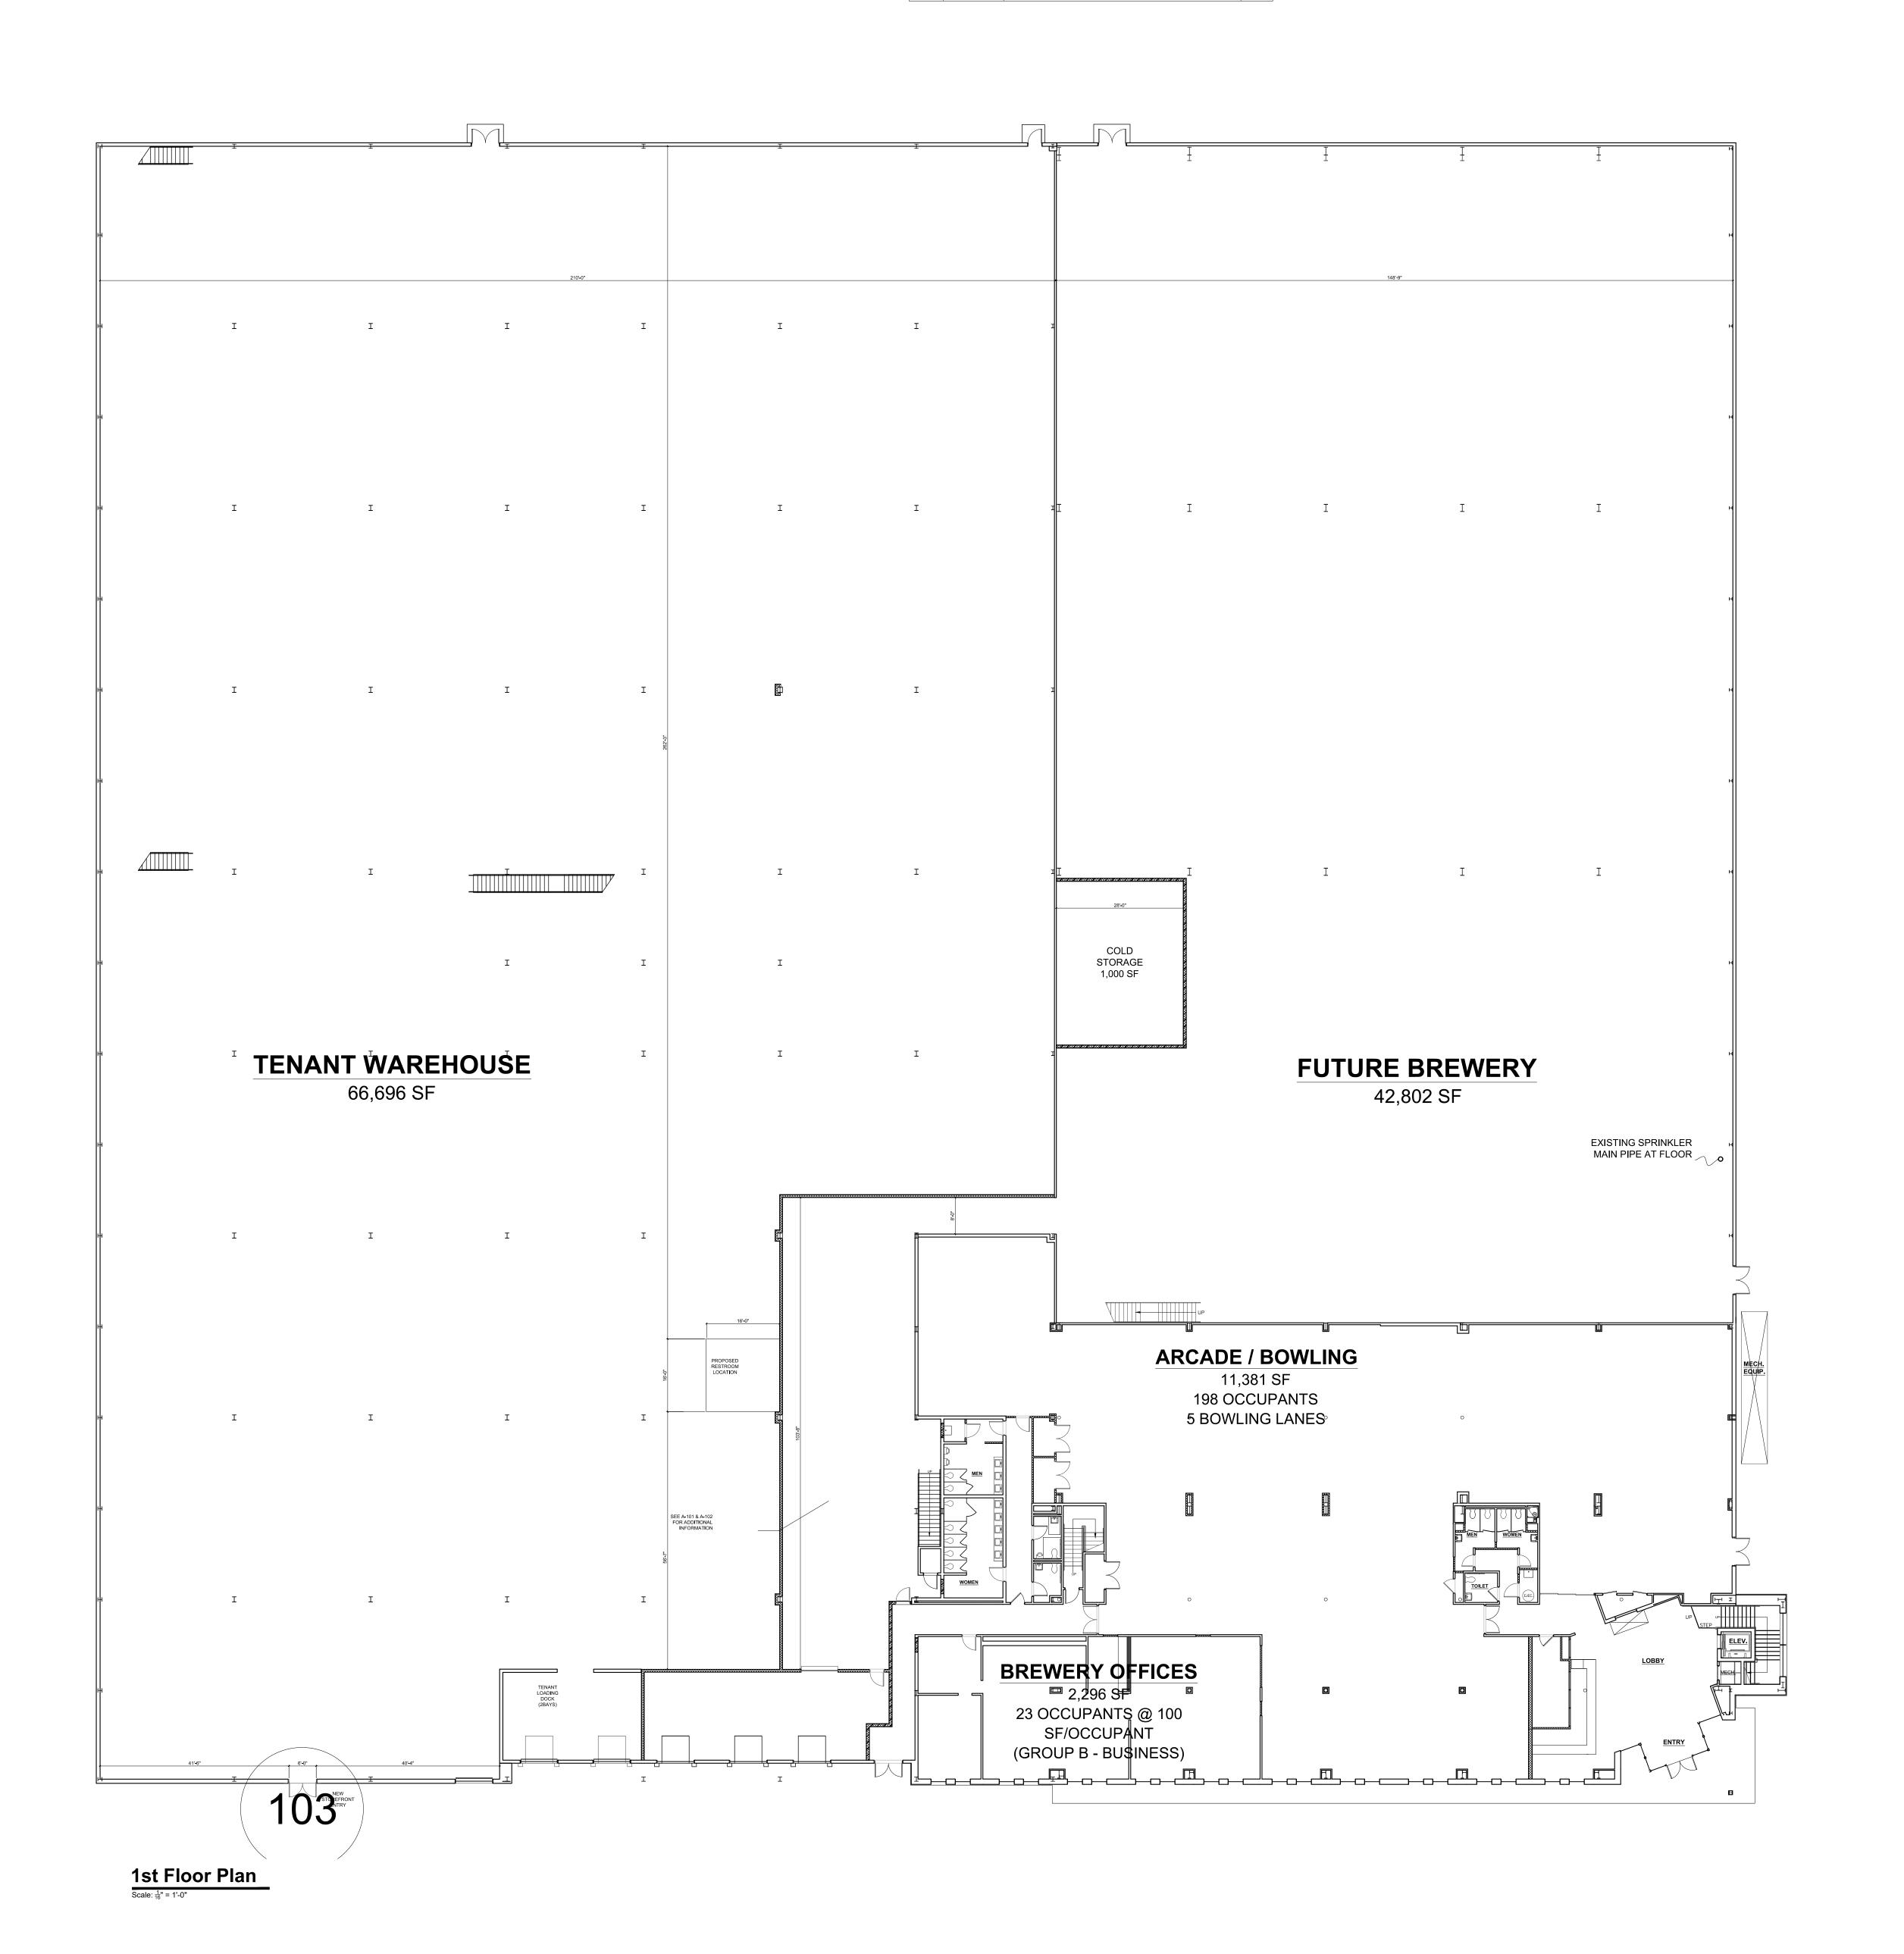

Amendment to Site Plan Application

Floor Plans - Sheet 6 of 13