
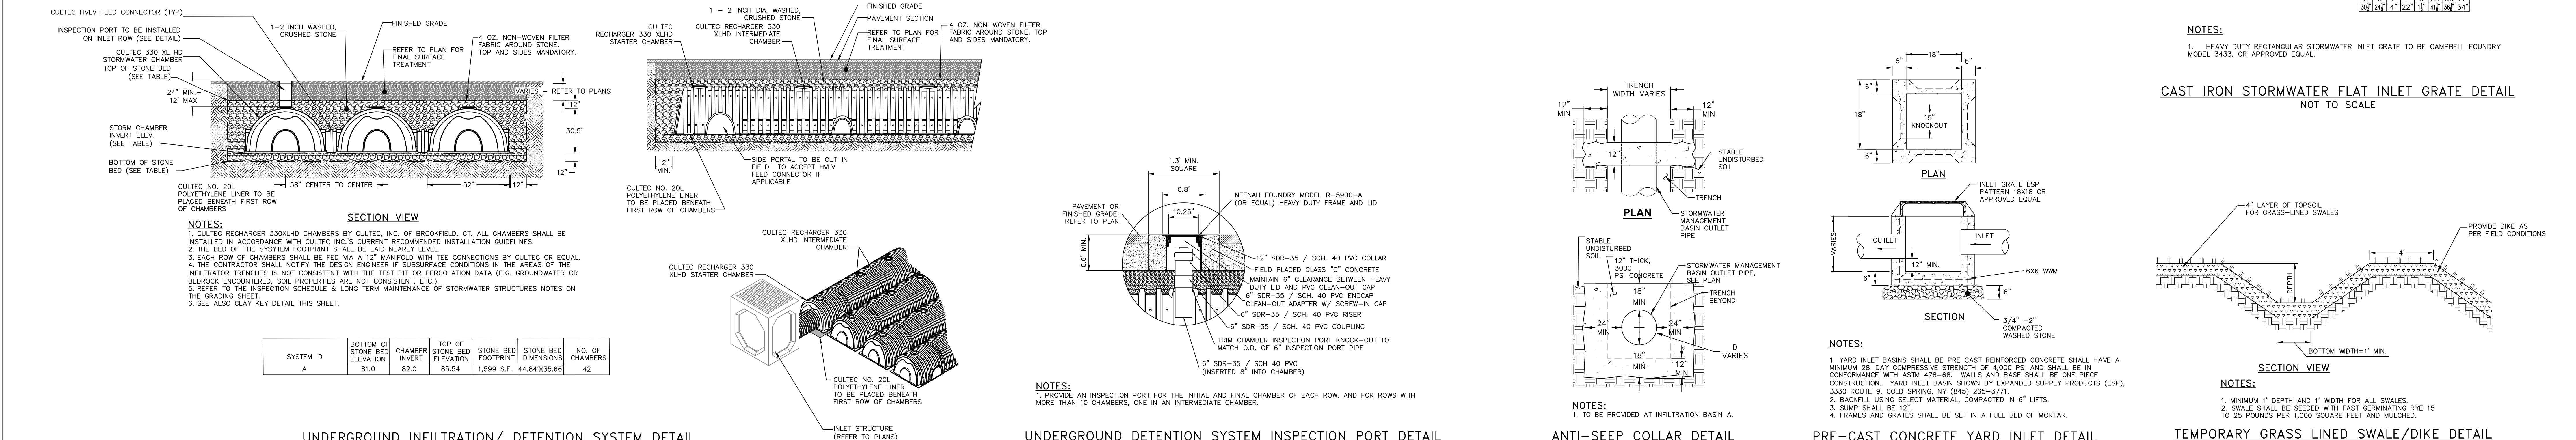
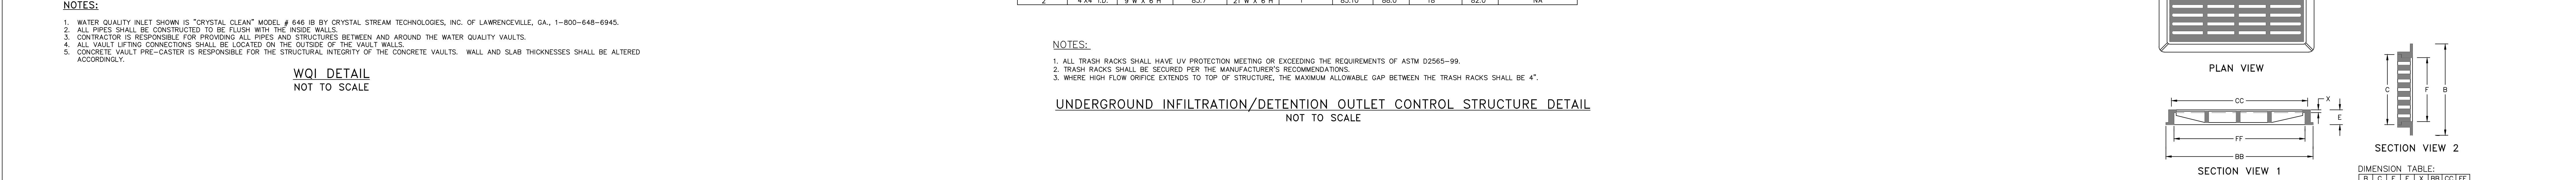
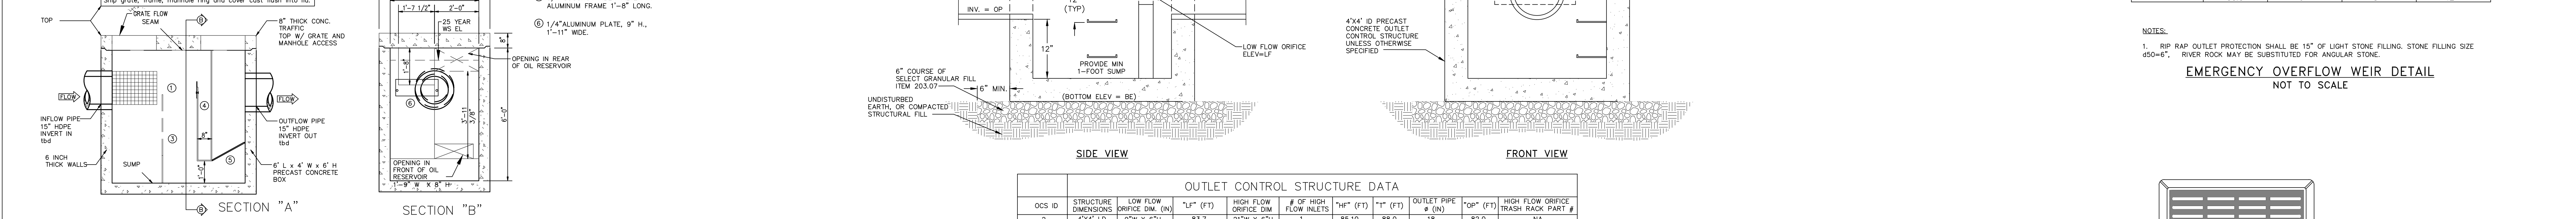
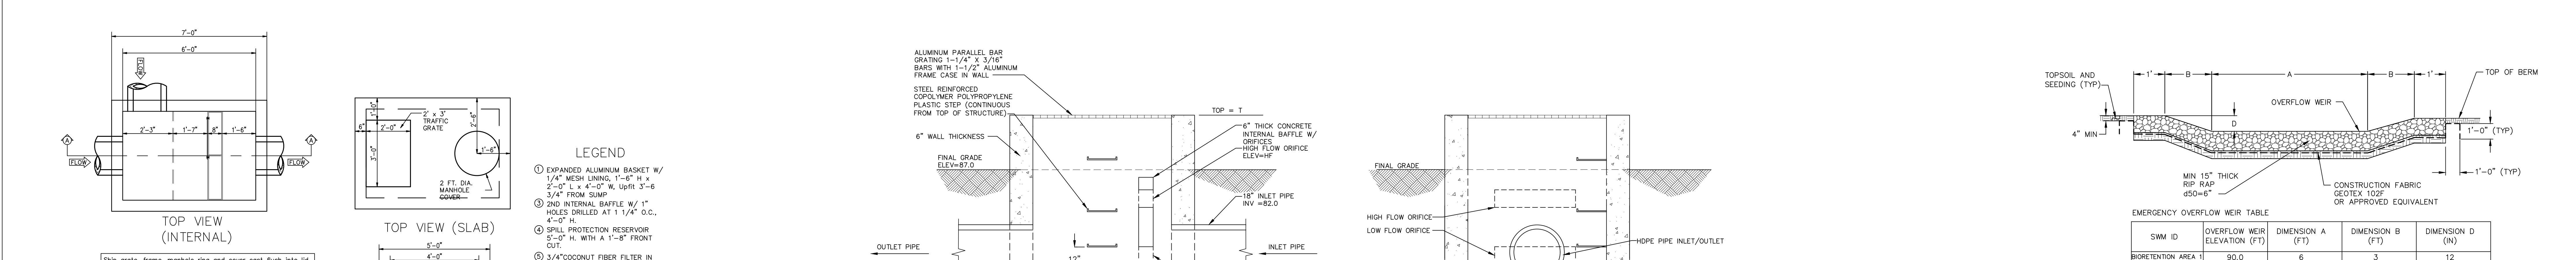


OUTLET CONTROL STRUCTURE DATA									
OCS ID	STRUCTURE DIMENSIONS	LOW FLOW ORIFICE DIM	*L* (FT)	HIGH FLOW ORIFICE DIM	# OF HIGH FLOW INLETS	*H* (FT)	*T* (FT)	OUTLET PIPE Ø (IN)	HIGH FLOW ORIFICE TRASH RACK PART #
1	4'x4' I.D.	3" Ø	89.55	NONE	NONE	N/A	89.9	15	86.0 020601

OUTLET CONTROL STRUCTURE DATA									
OCS ID	STRUCTURE DIMENSIONS	LOW FLOW ORIFICE DIM	*L* (FT)	HIGH FLOW ORIFICE DIM	# OF HIGH FLOW INLETS	*H* (FT)	*T* (FT)	OUTLET PIPE Ø (IN)	HIGH FLOW ORIFICE TRASH RACK PART #
2	4'x4' I.D.	9" W x 6" H	83.7	21" W x 6" H	1	85.10	86.0	18	82.0 NA

 

DRAWN BY: MAB

CHECKED BY: DGK

REVISIONS:

NO.	DATE	DESCRIPTION	BY
1	12/25/18	REVISED FOR PLANNING BOARD SUBMISSION	MAB
2	02/26/19	REVISED FOR PLANNING BOARD SUBMISSION	MAB
3	03/26/19	REVISED PER PLANNING BOARD COMMENTS	MAB
4	04/30/19	REVISED PER PLANNING BOARD COMMENTS	MAB

