




1 SOUTHWEST SITE ACCESS MANEUVERING PLAN  
SCALE: 1"=50'

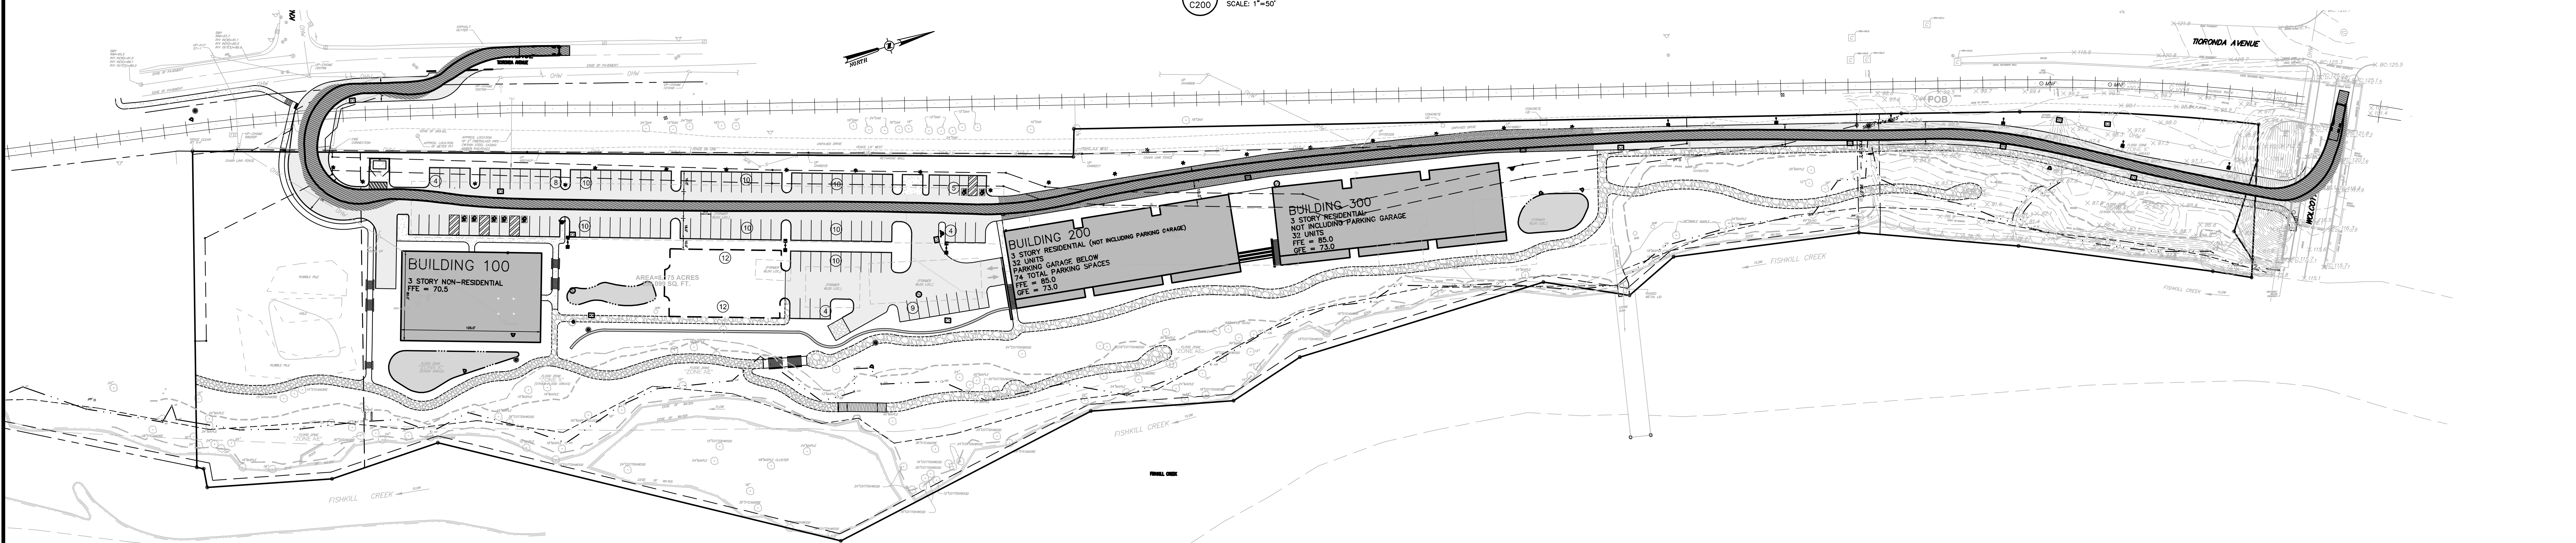

2 NORTH SITE ACCESS MANEUVERING PLAN  
SCALE: 1"=50'

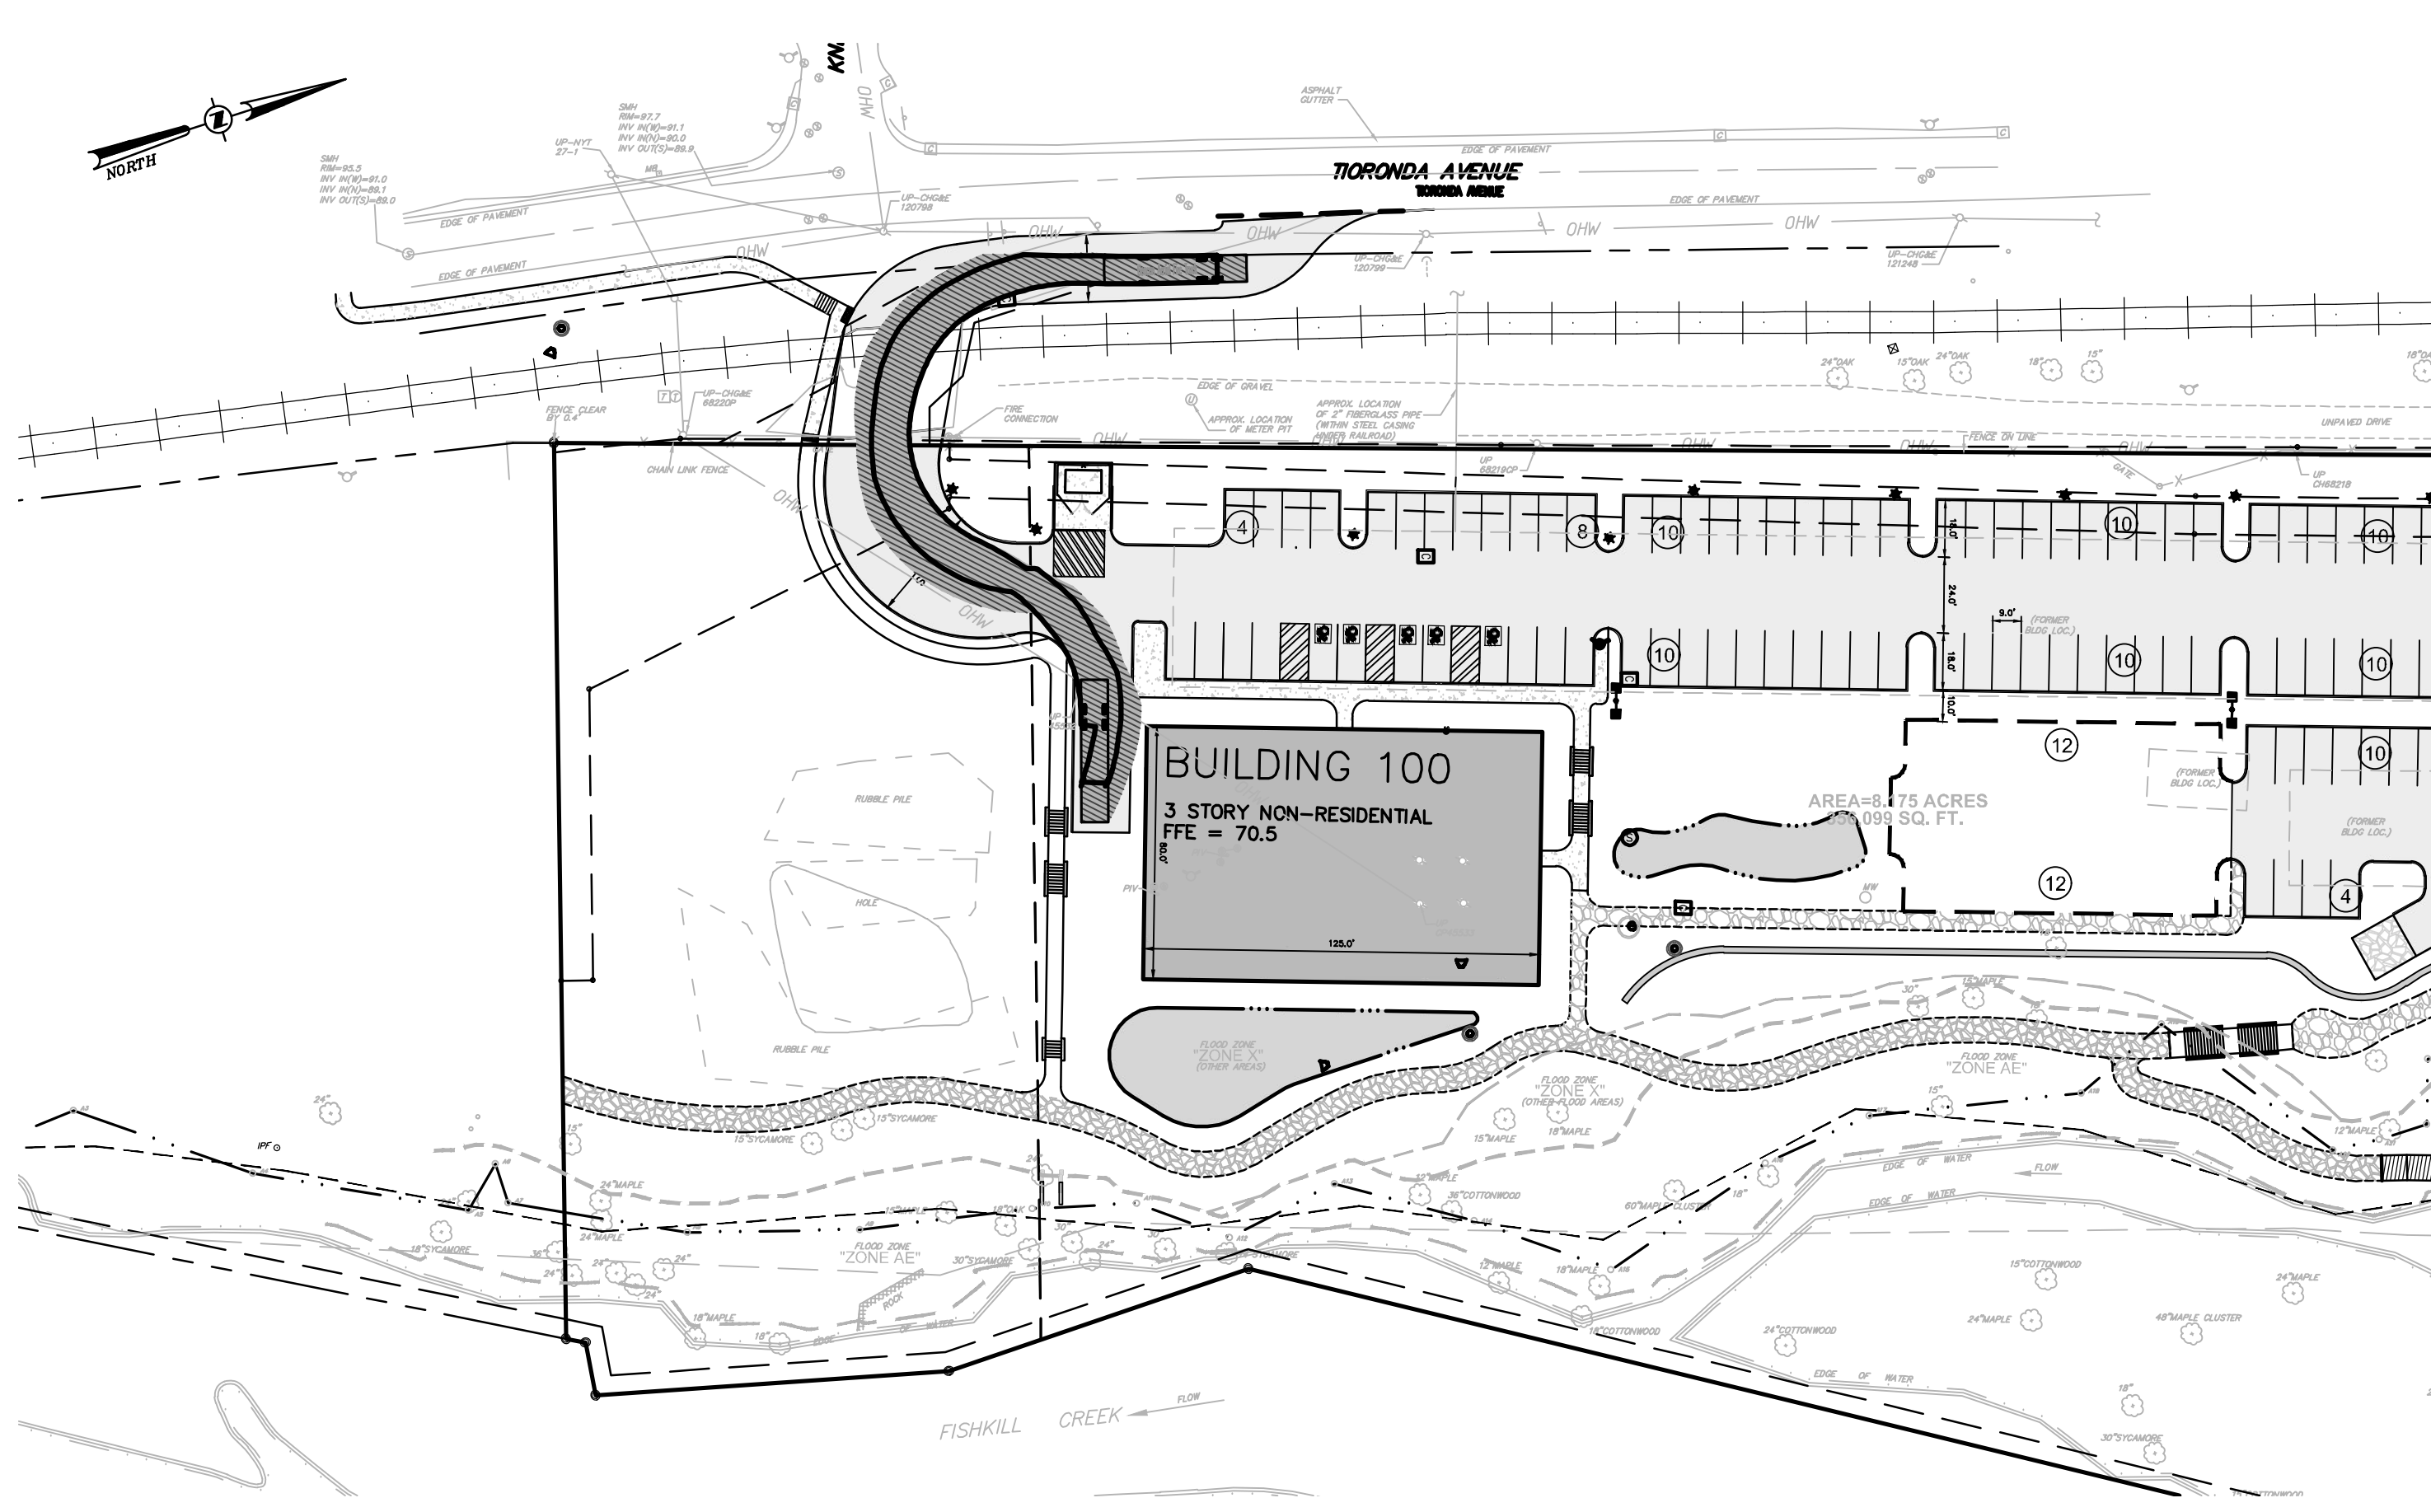

3 LOWER COMMERCIAL ACCESS  
SCALE: 1"=50'

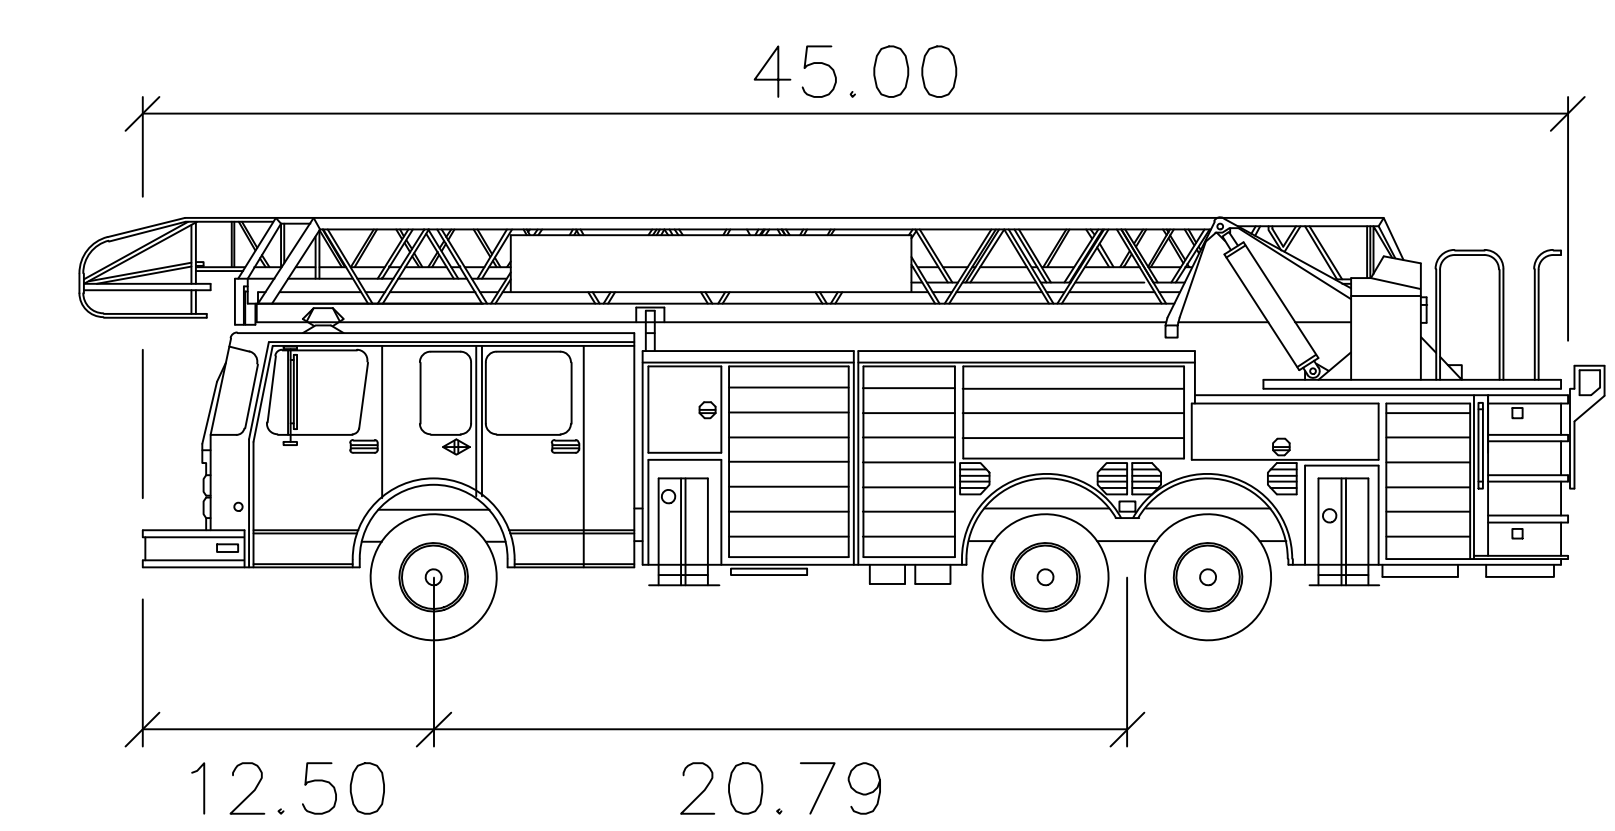

BEACON FIRE TRUCK

	feet
Width	: 8.50
Track	: 8.50
Lock to Lock Time	: 6.0
Steering Angle	: 26.5