
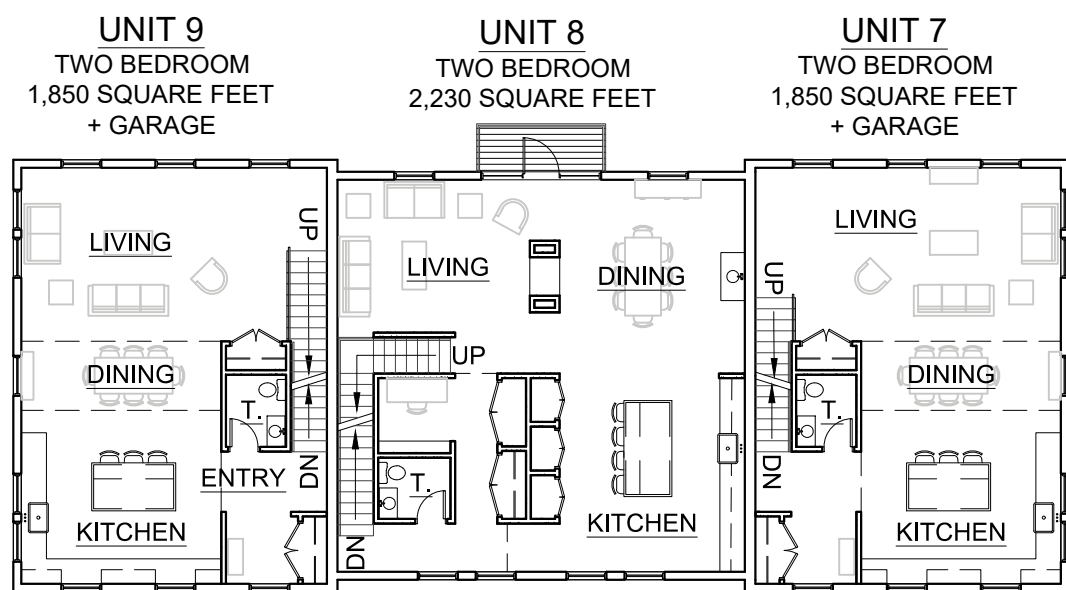
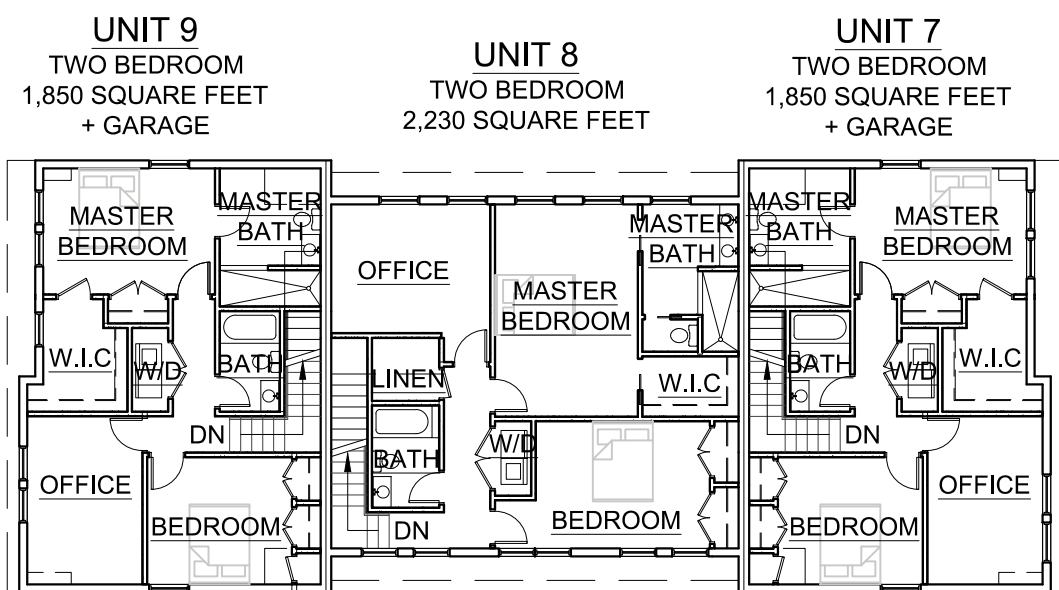
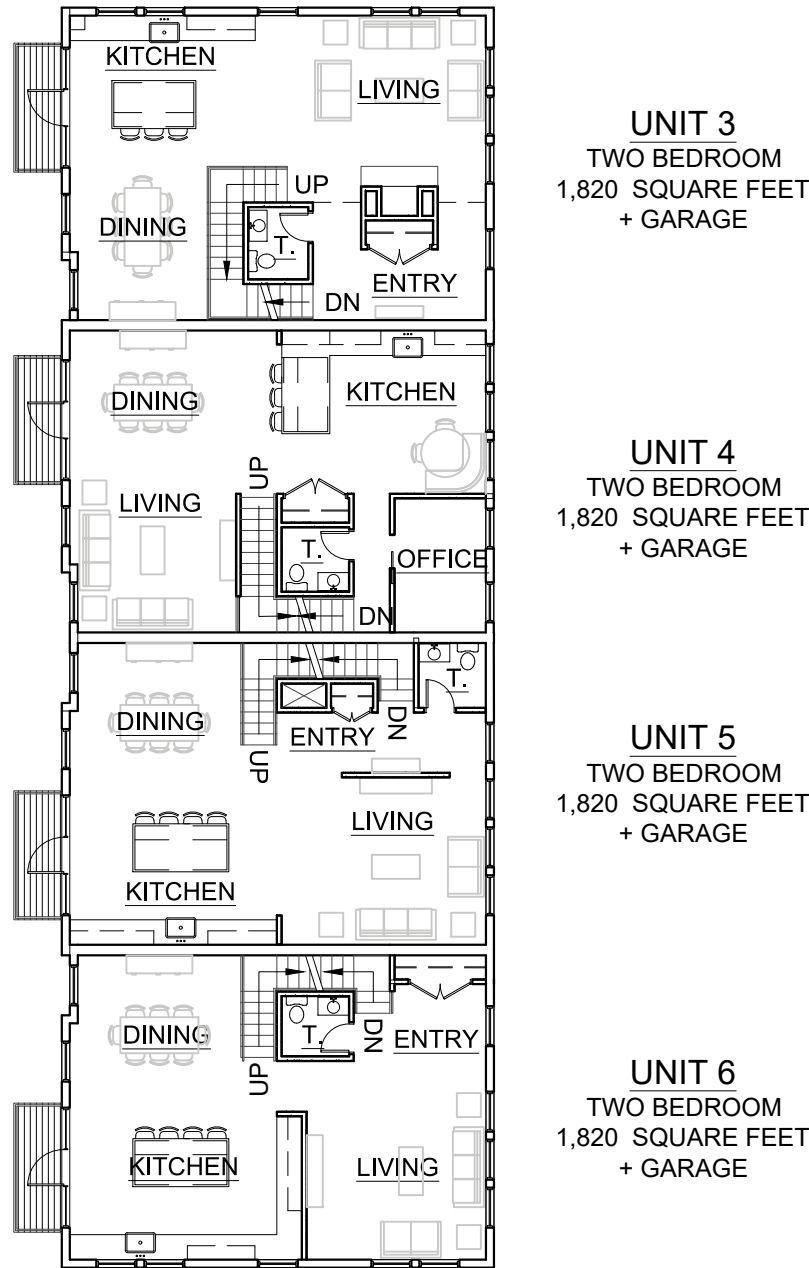
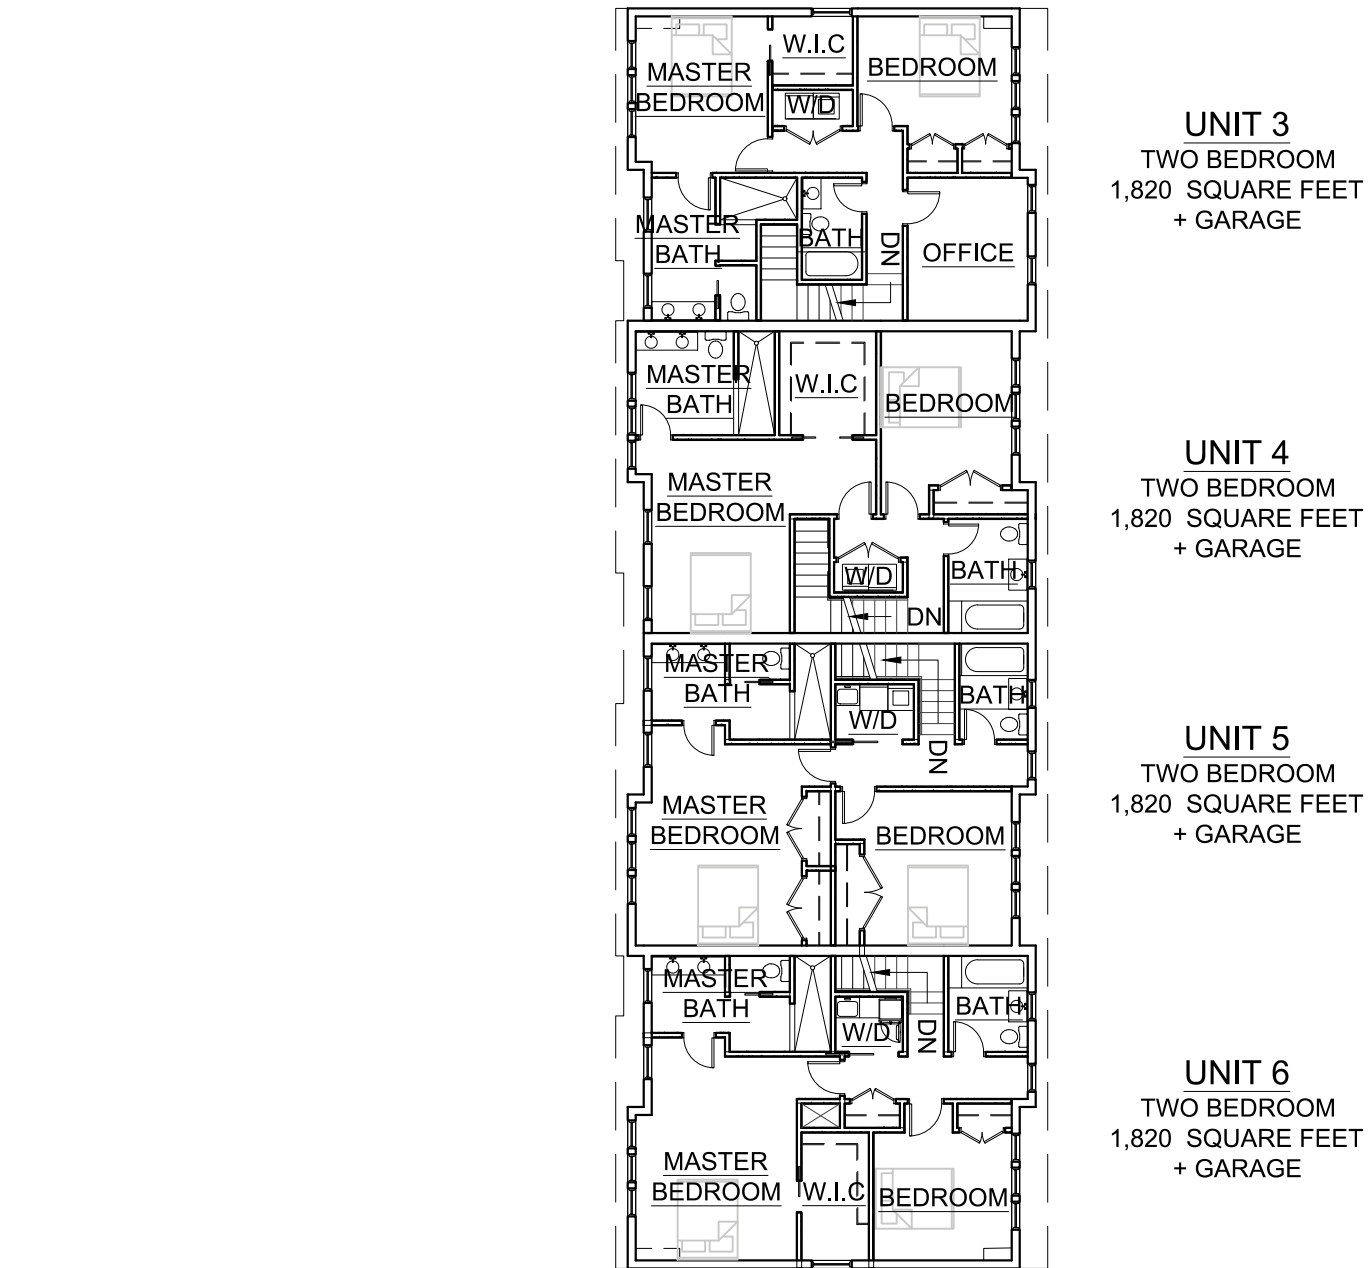
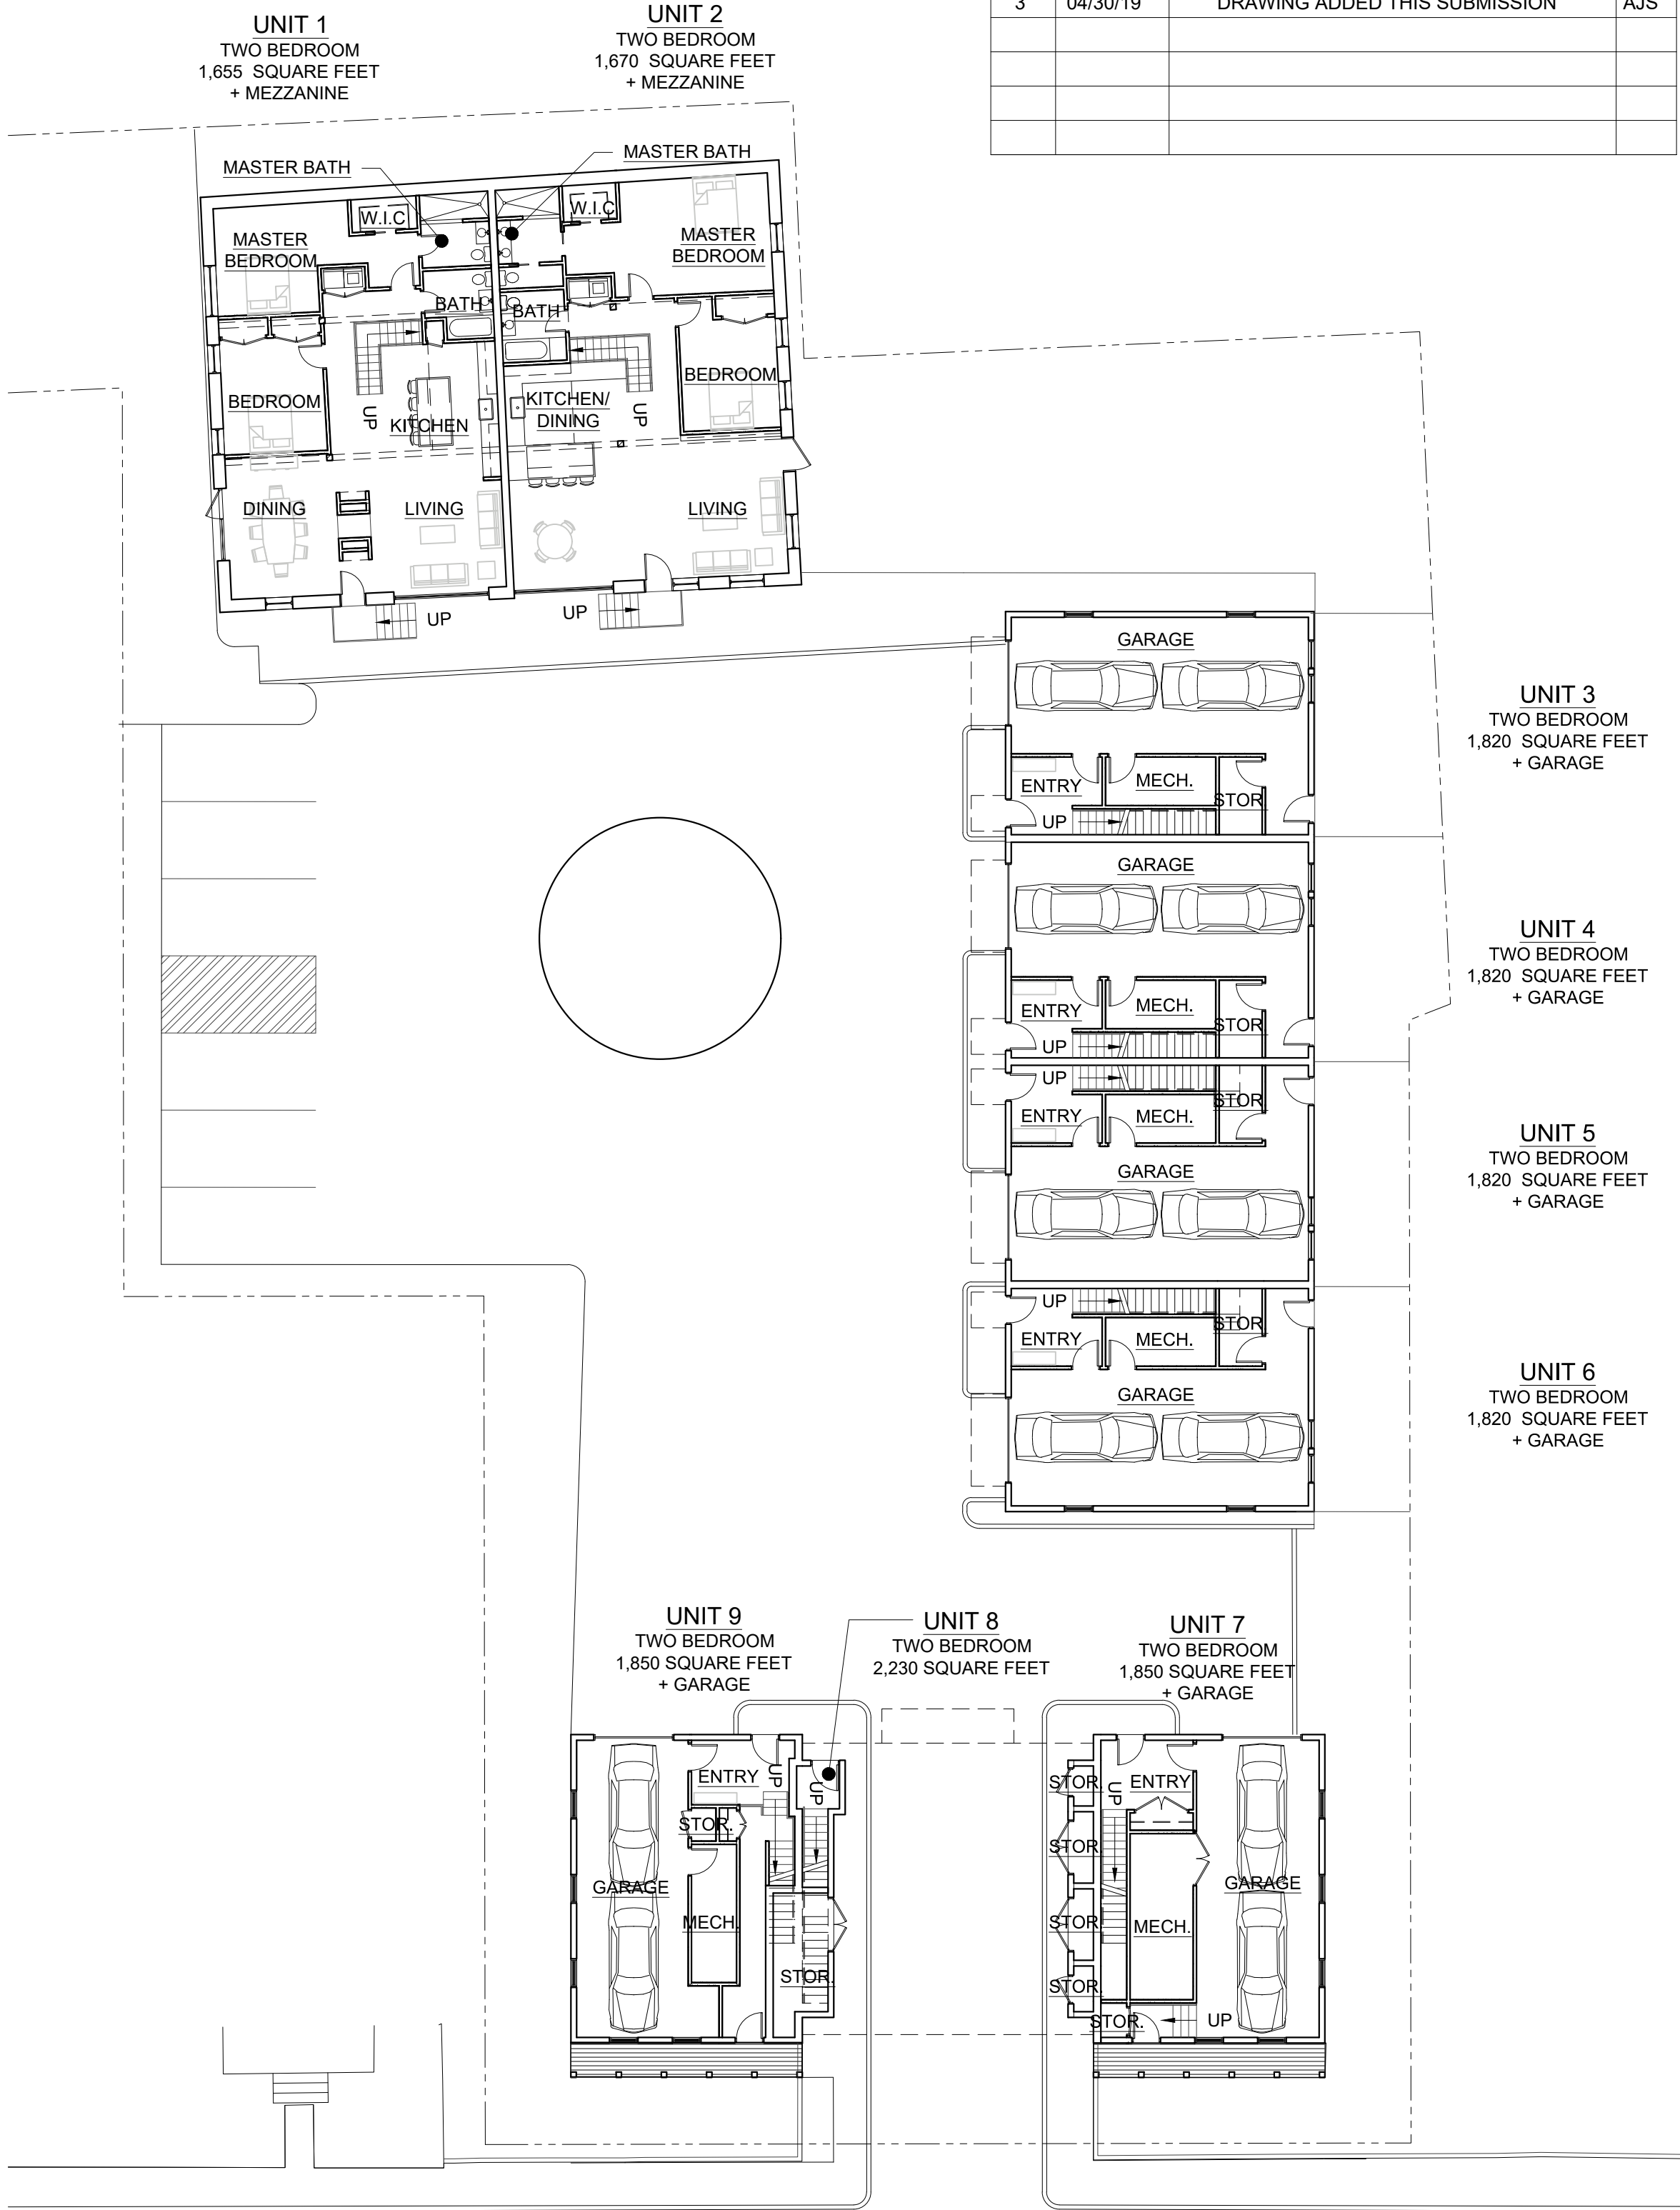
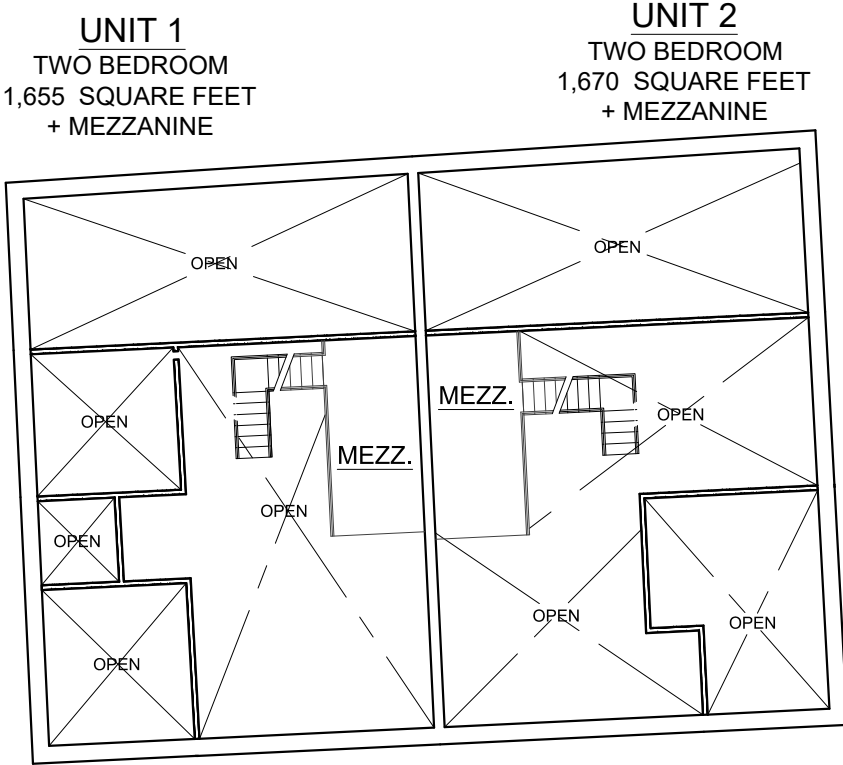


REVISIONS:			
NO.	DATE	DESCRIPTION	BY
1	02/26/19	NO CHANGE	AJS
2	03/26/19	REVISED PER PLANNING BOARD COMMENTS	AJS
3	04/30/19	DRAWING ADDED THIS SUBMISSION	AJS

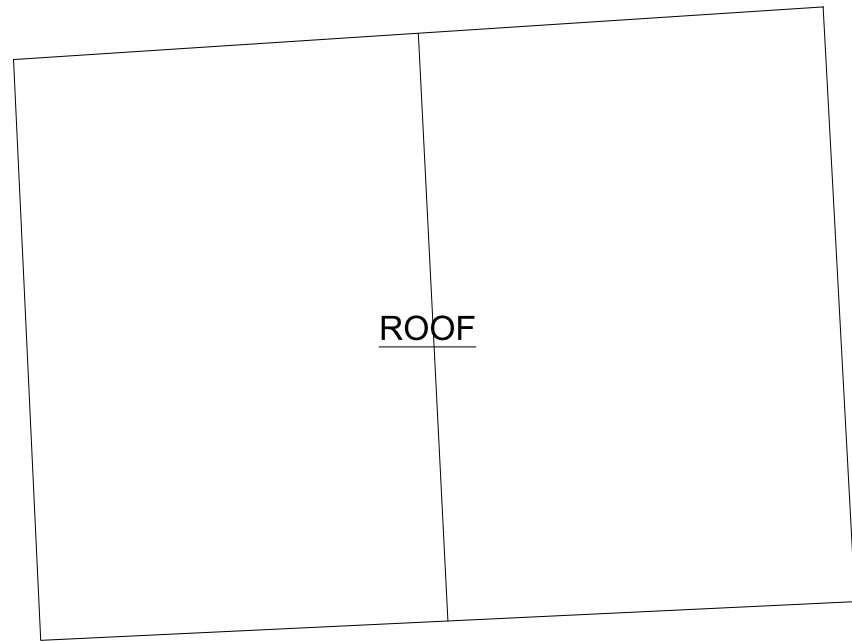

2nd Floor Plan

1st Floor Plan

Ground Floor Plan

Site Plan Application

Sheet 4 of 13 - Floor Plans