



REVISIONS	DATE
-----------	------

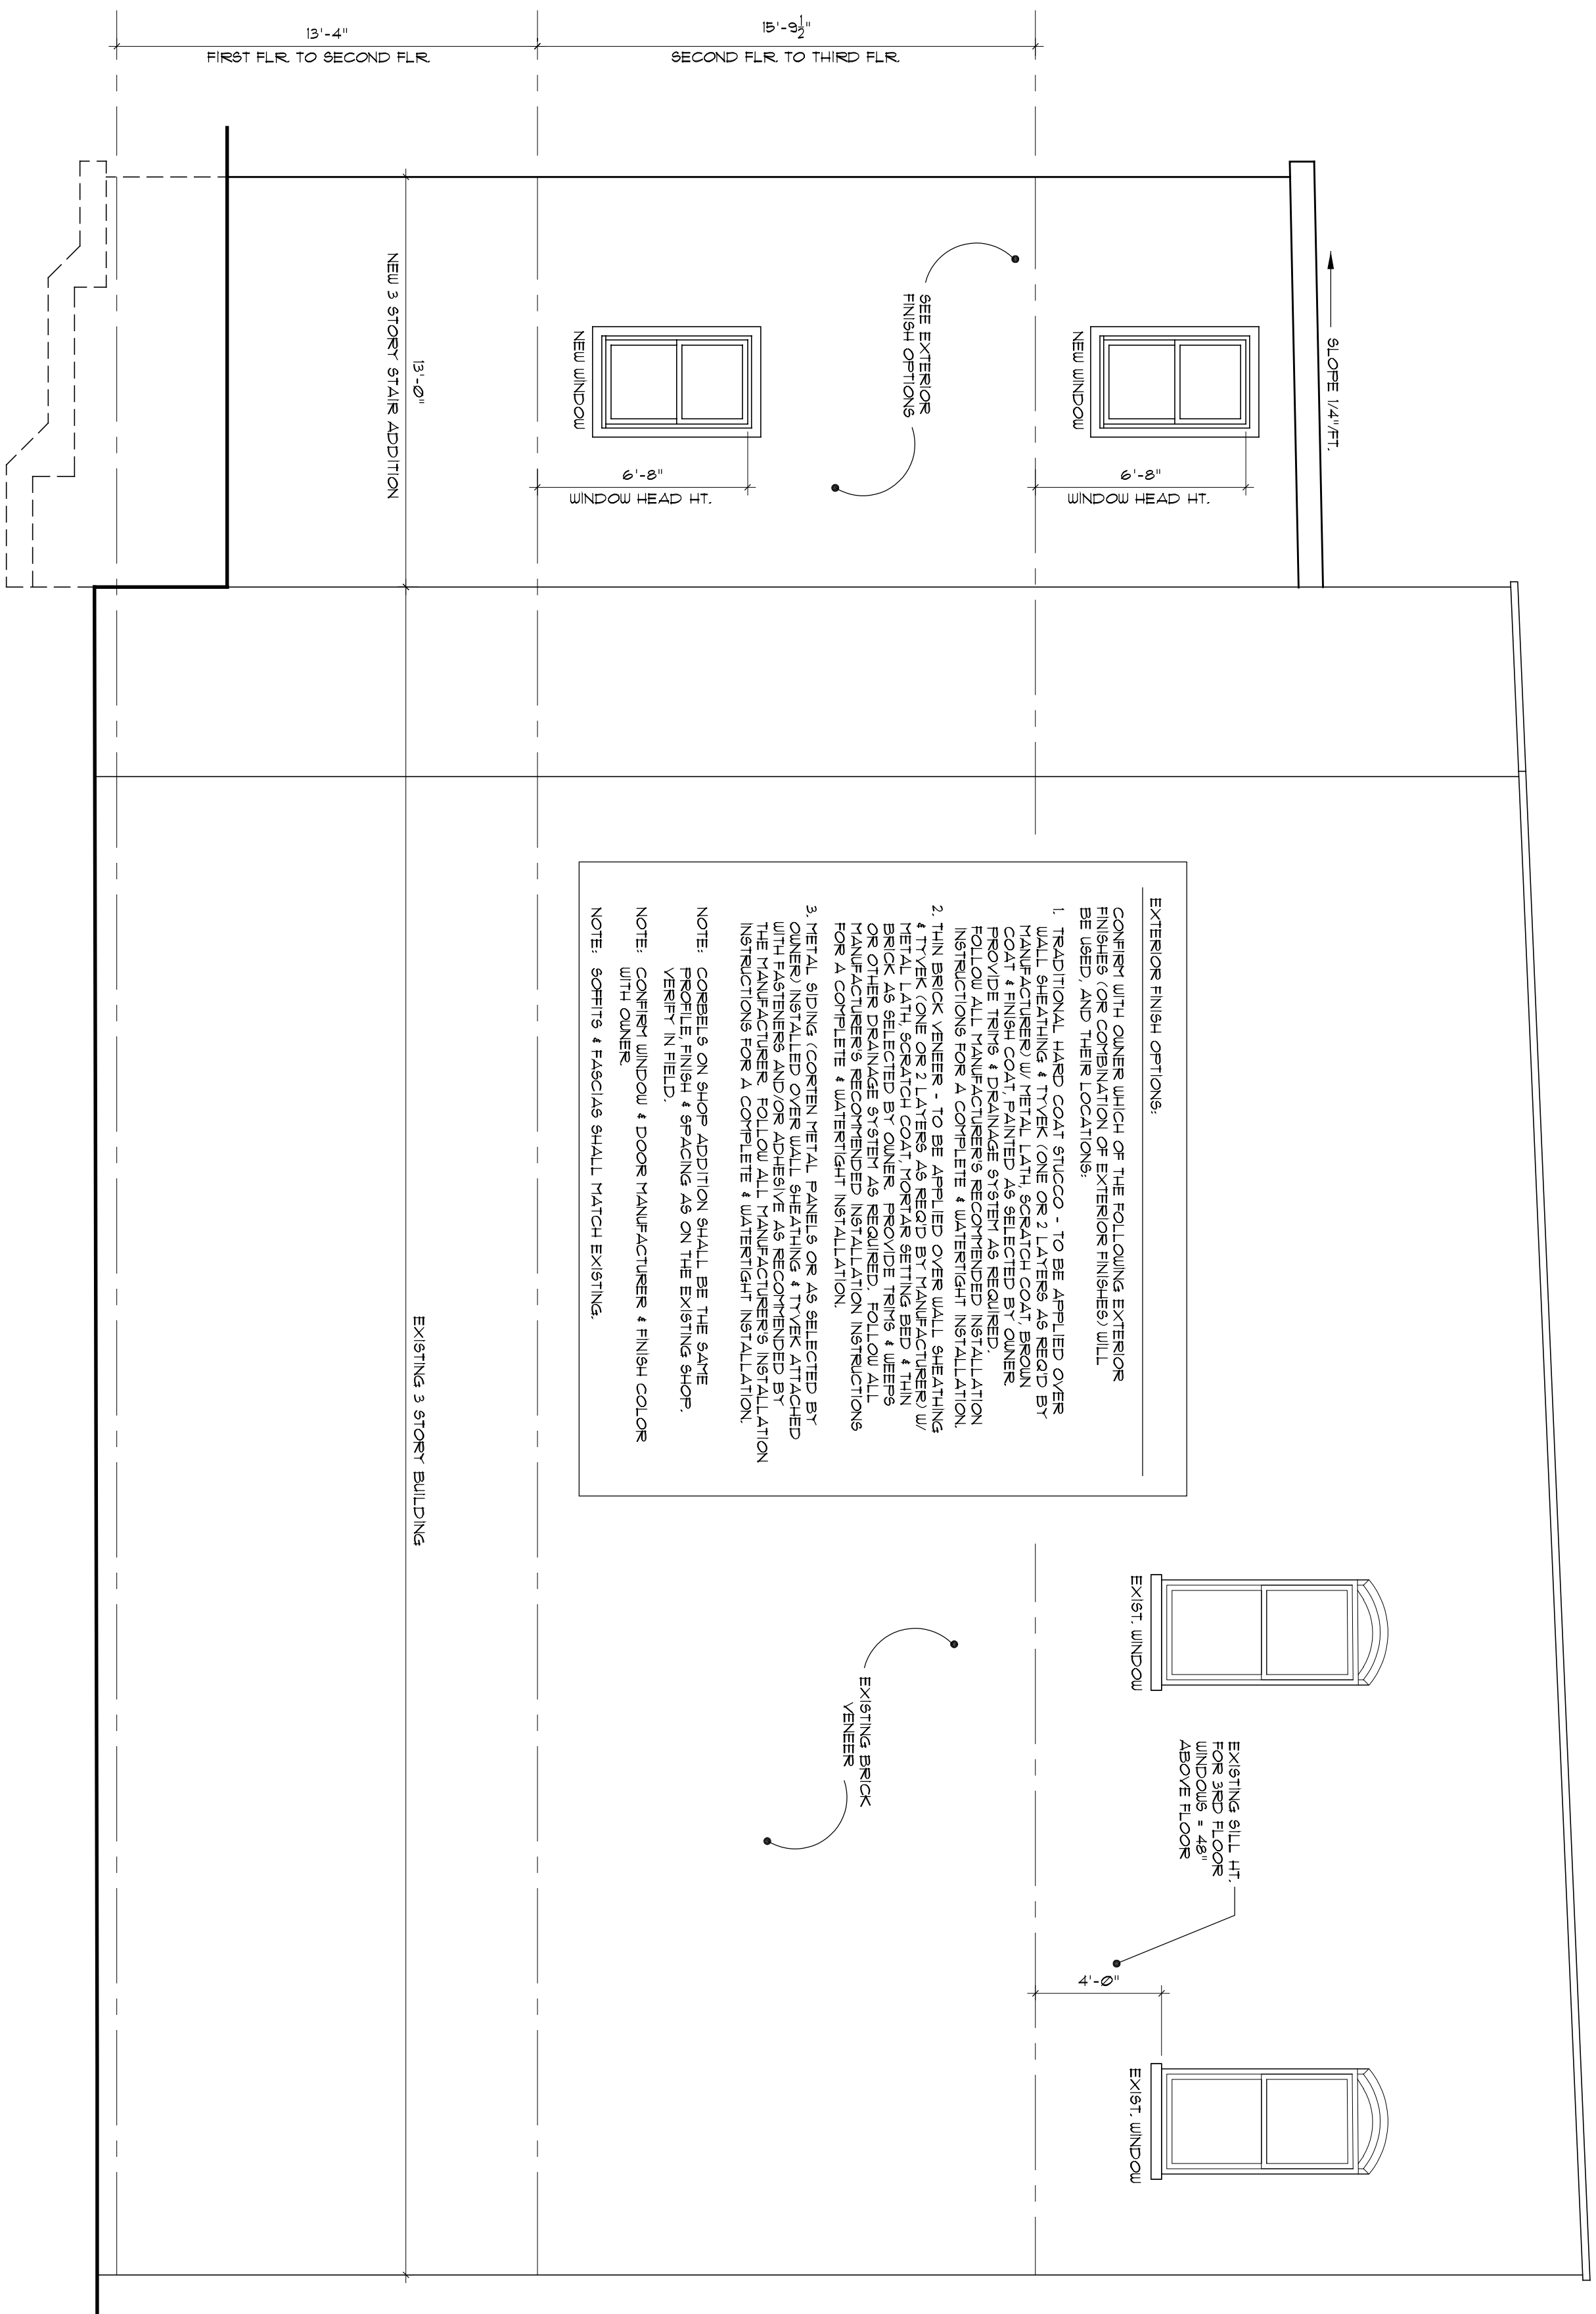

1 Left Side Elevation

Scale: 1/4" = 1'-0"

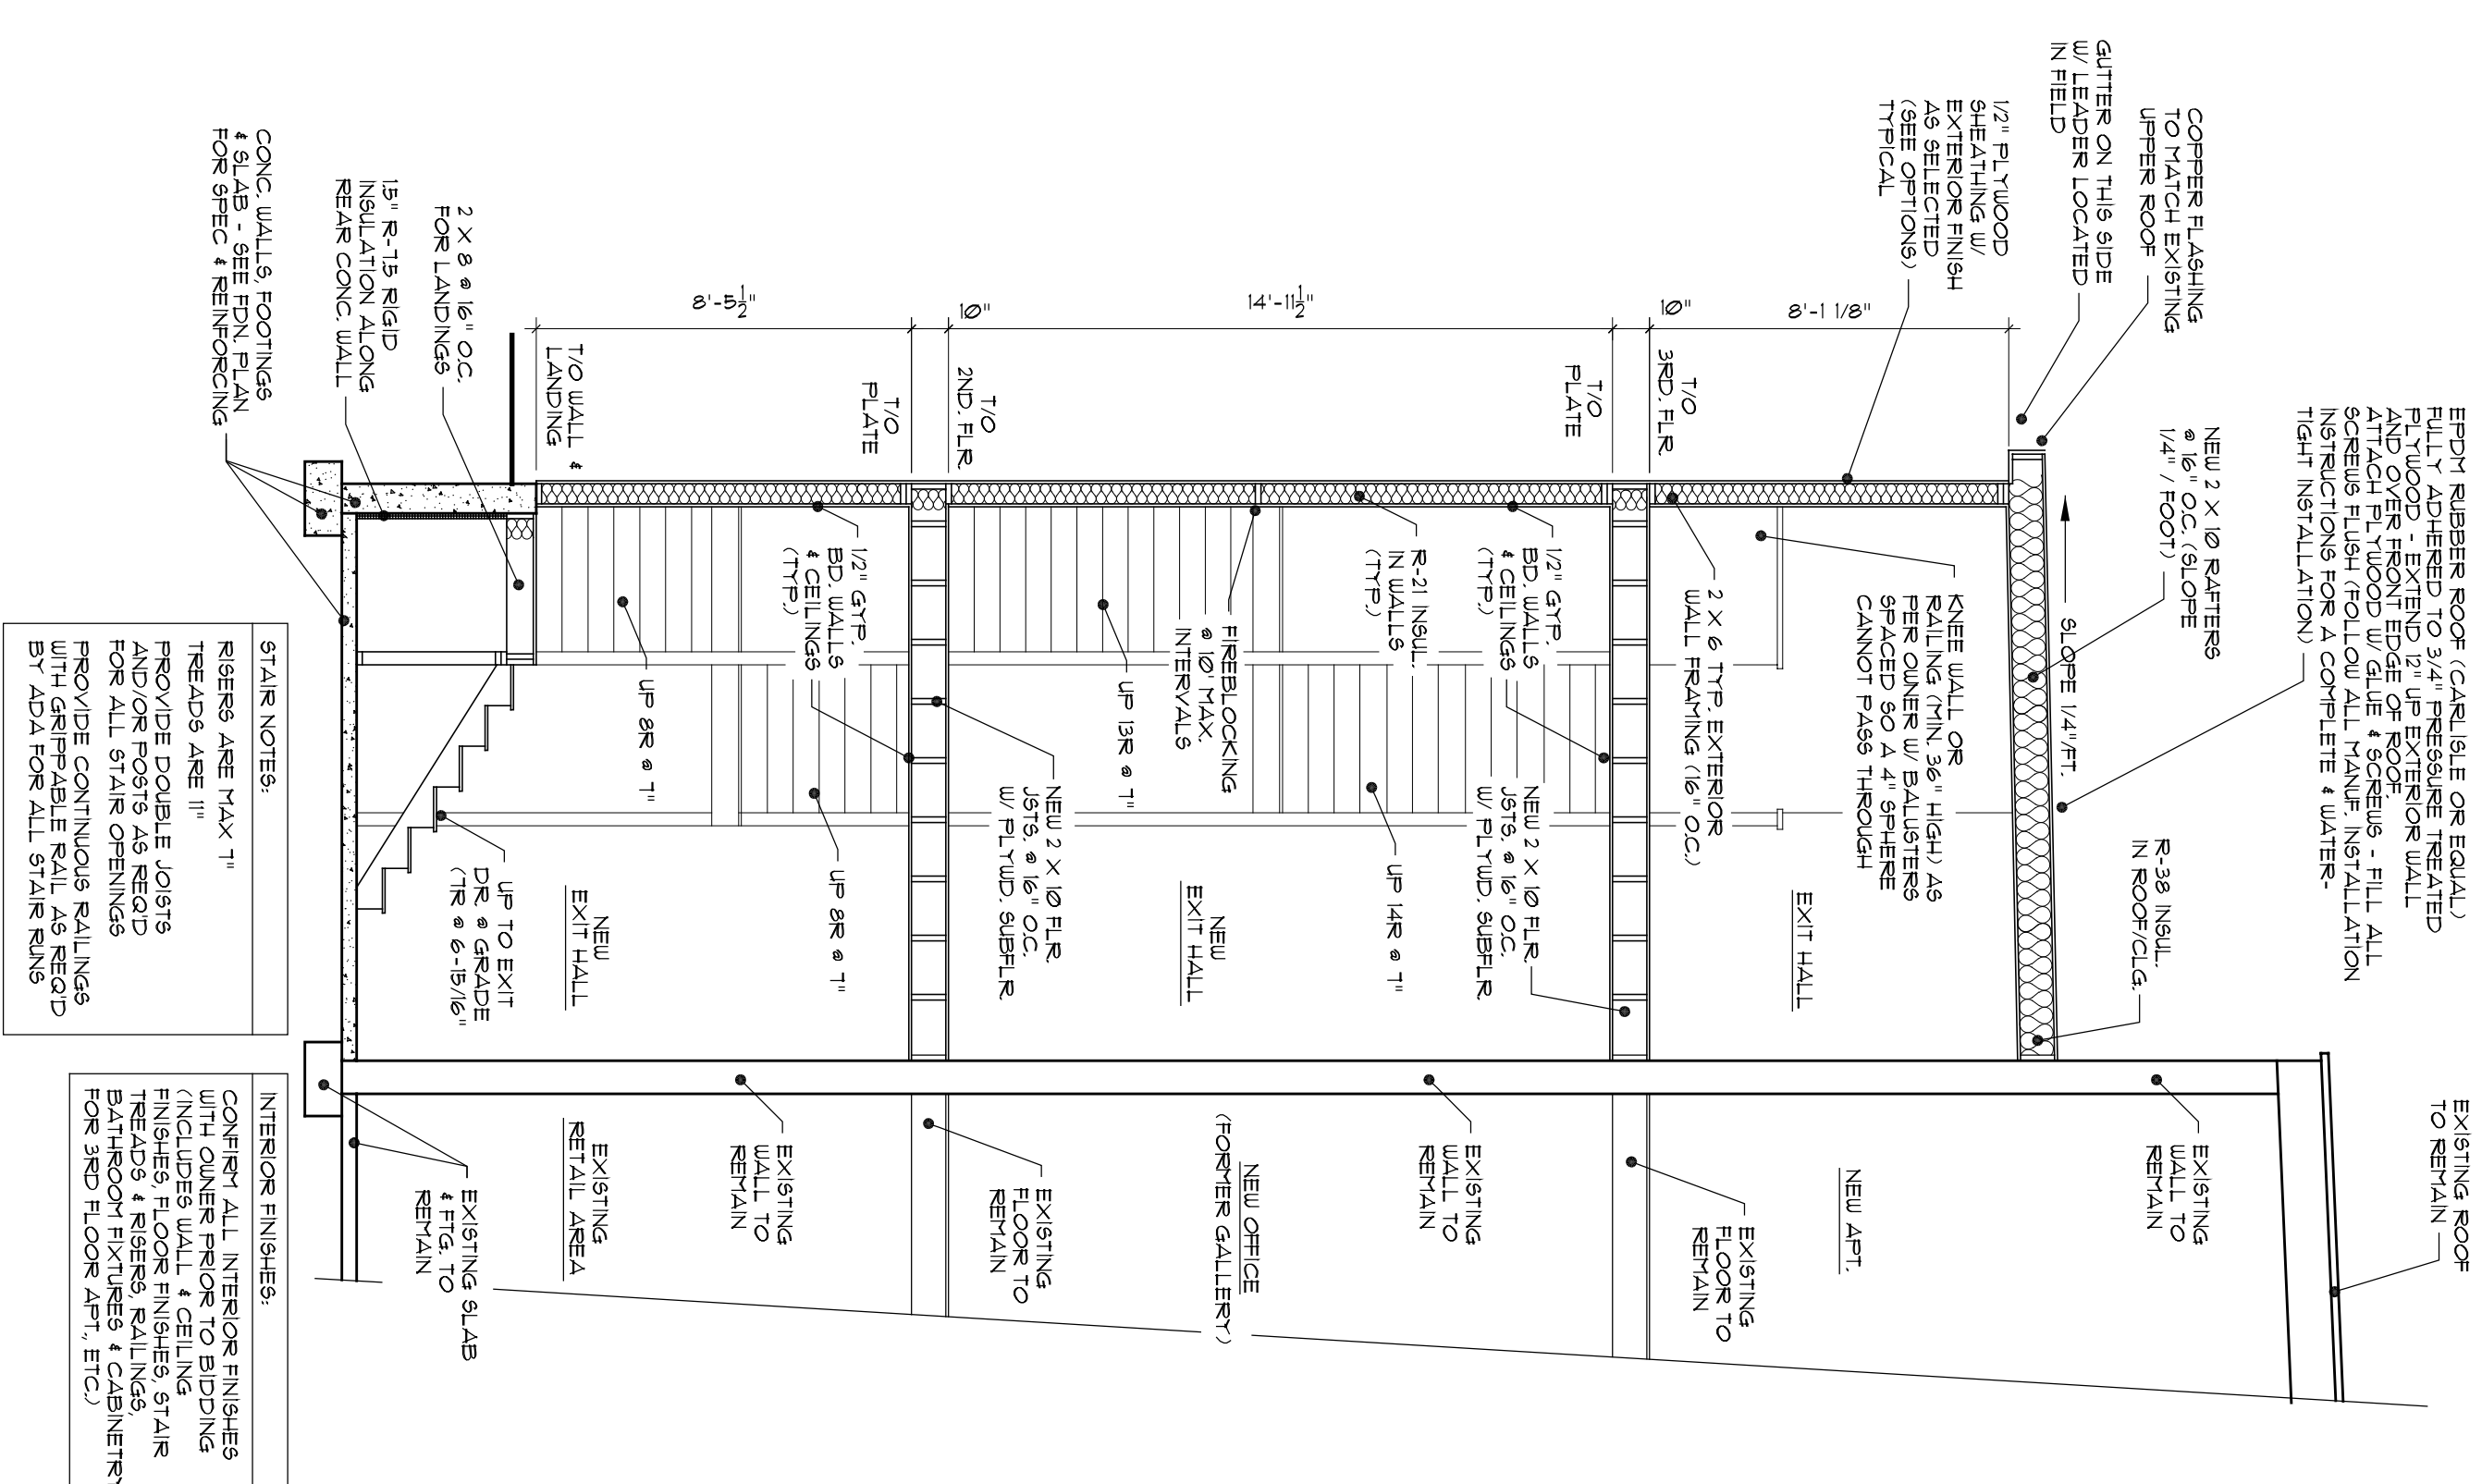

A Building Section A-A

Scale: 1/4" = 1'-0"

[illegible]