



REVISIONS:			
NO.	DATE	DESCRIPTION	BY
1	02/26/19	NO CHANGE	AJS
2	03/26/19	REVISED PER PLANNING BOARD COMMENTS	AJS
3	04/30/19	DRAWING ADDED THIS SUBMISSION	AJS
4	05/28/19	REVISED PER PLANNING BOARD COMMENTS	AJS
5	06/25/19	REVISED PER PLANNING BOARD COMMENTS	AJS

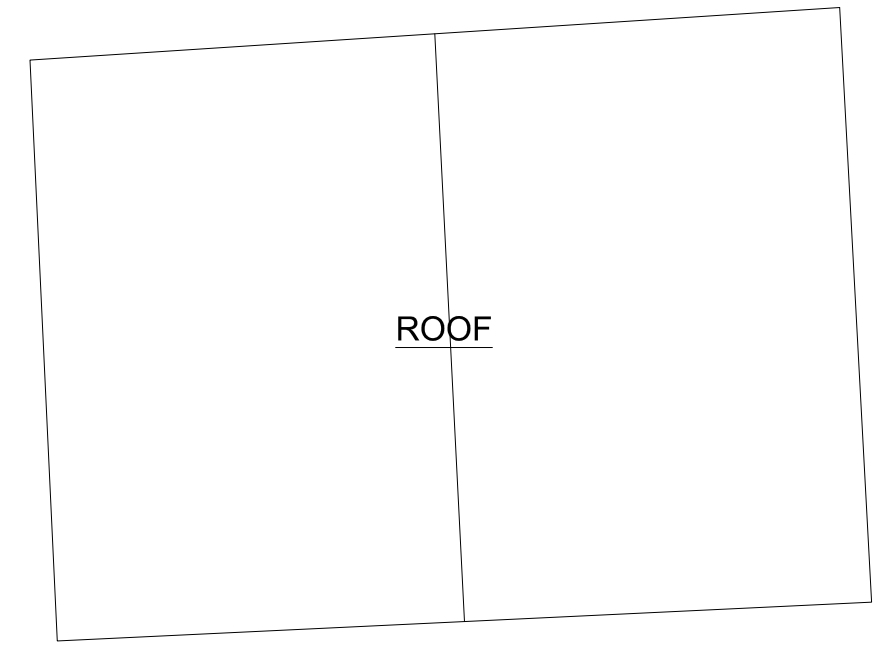


ROOF

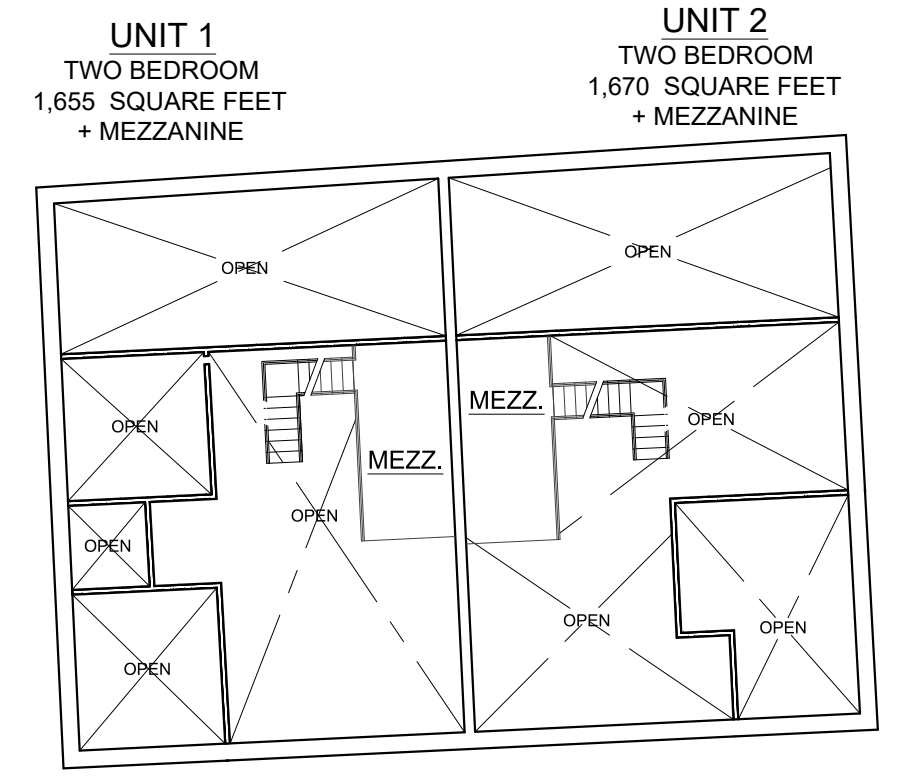

UNIT 1
TWO BEDROOM
1,655 SQUARE FEET
+ MEZZANINE

UNIT 2
TWO BEDROOM
1,670 SQUARE FEET
+ MEZZANINE

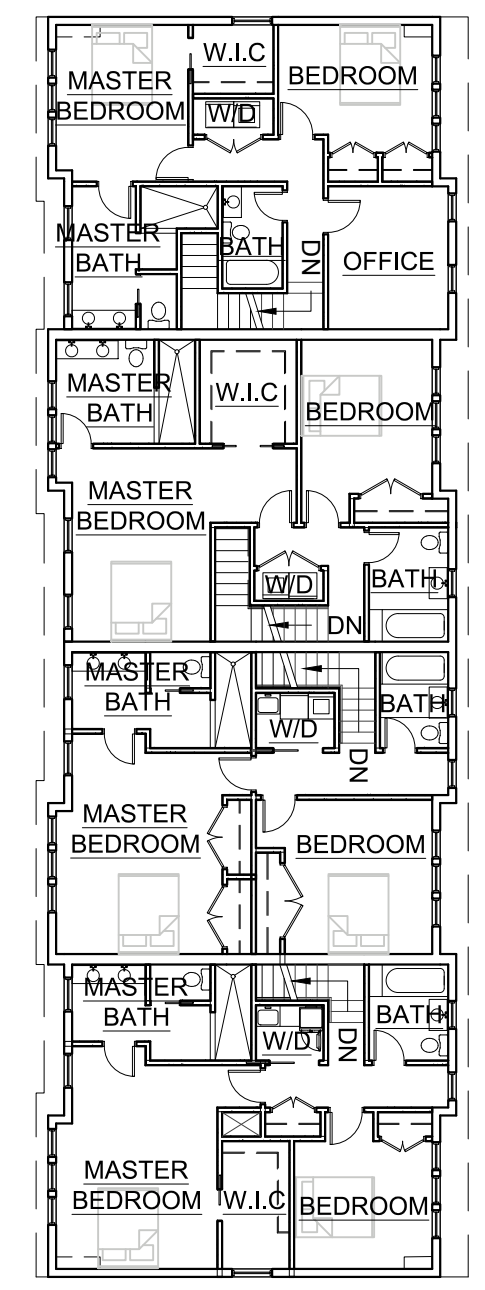


UNIT 3
TWO BEDROOM
1,820 SQUARE FEET
+ GARAGE

UNIT 4
TWO BEDROOM
1,820 SQUARE FEET
+ GARAGE

UNIT 5
TWO BEDROOM
1,820 SQUARE FEET
+ GARAGE

UNIT 6
TWO BEDROOM
1,820 SQUARE FEET
+ GARAGE

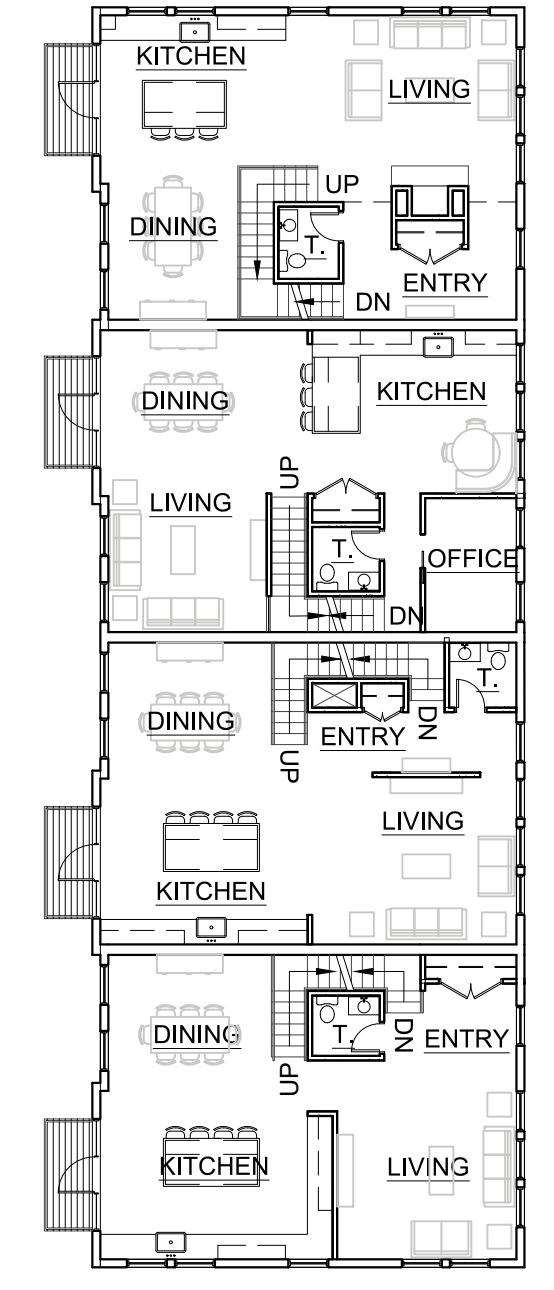


UNIT 3
TWO BEDROOM
1,820 SQUARE FEET
+ GARAGE

UNIT 4
TWO BEDROOM
1,820 SQUARE FEET
+ GARAGE

UNIT 5
TWO BEDROOM
1,820 SQUARE FEET
+ GARAGE


UNIT 6
TWO BEDROOM
1,820 SQUARE FEET
+ GARAGE

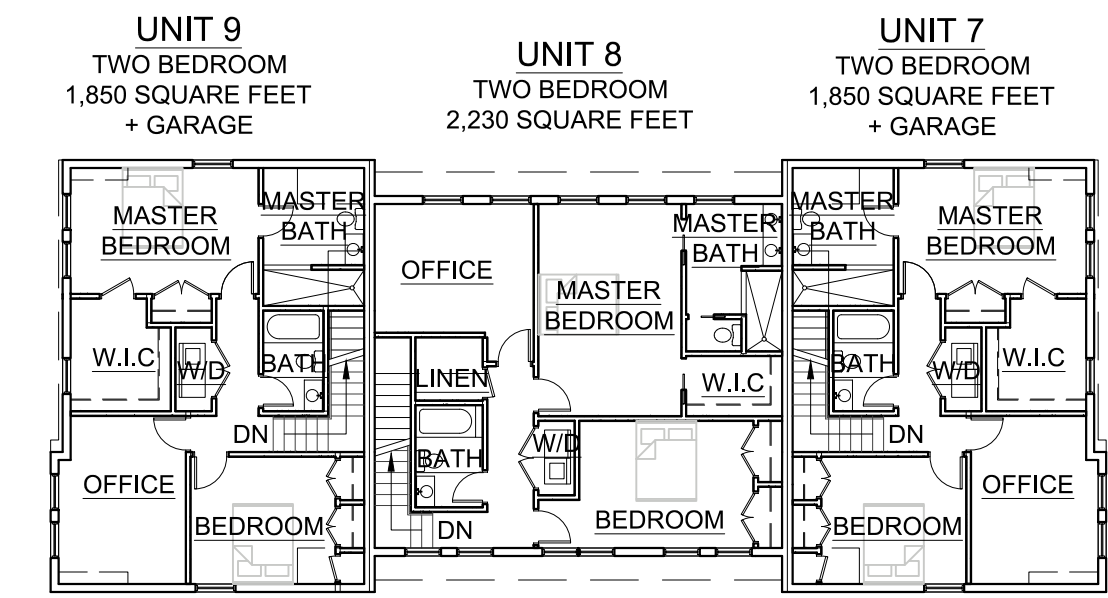

UNIT 9
TWO BEDROOM
1,850 SQUARE FEET
+ GARAGE

UNIT 8
TWO BEDROOM
2,230 SQUARE FEET


UNIT 7
TWO BEDROOM
1,850 SQUARE FEET
+ GARAGE

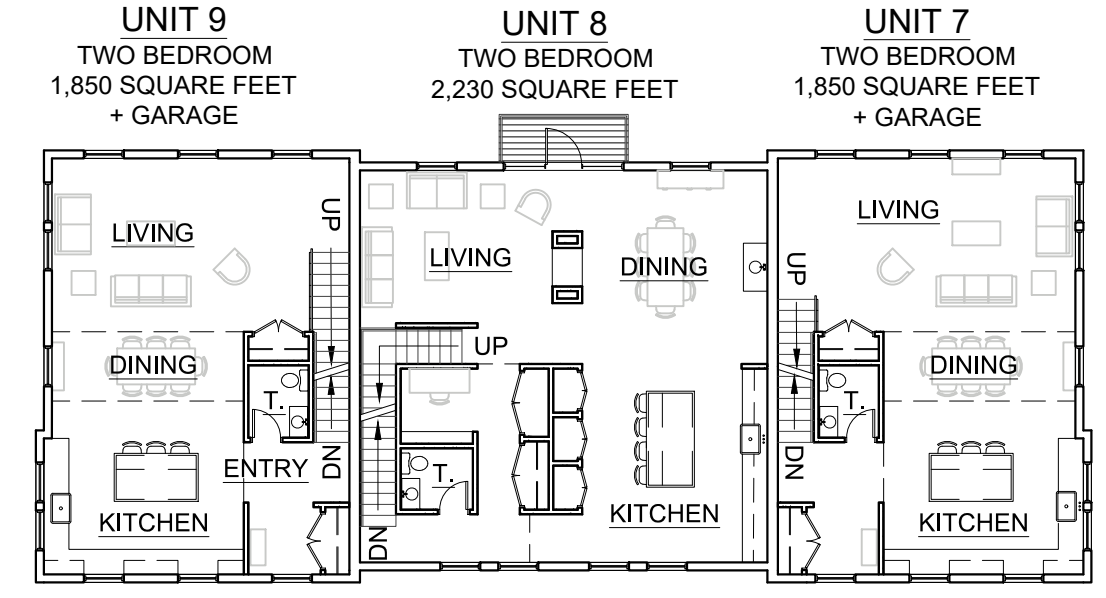

UNIT 9
TWO BEDROOM
1,850 SQUARE FEET
+ GARAGE

UNIT 8
TWO BEDROOM
2,230 SQUARE FEET

UNIT 7
TWO BEDROOM
1,850 SQUARE FEET
+ GARAGE

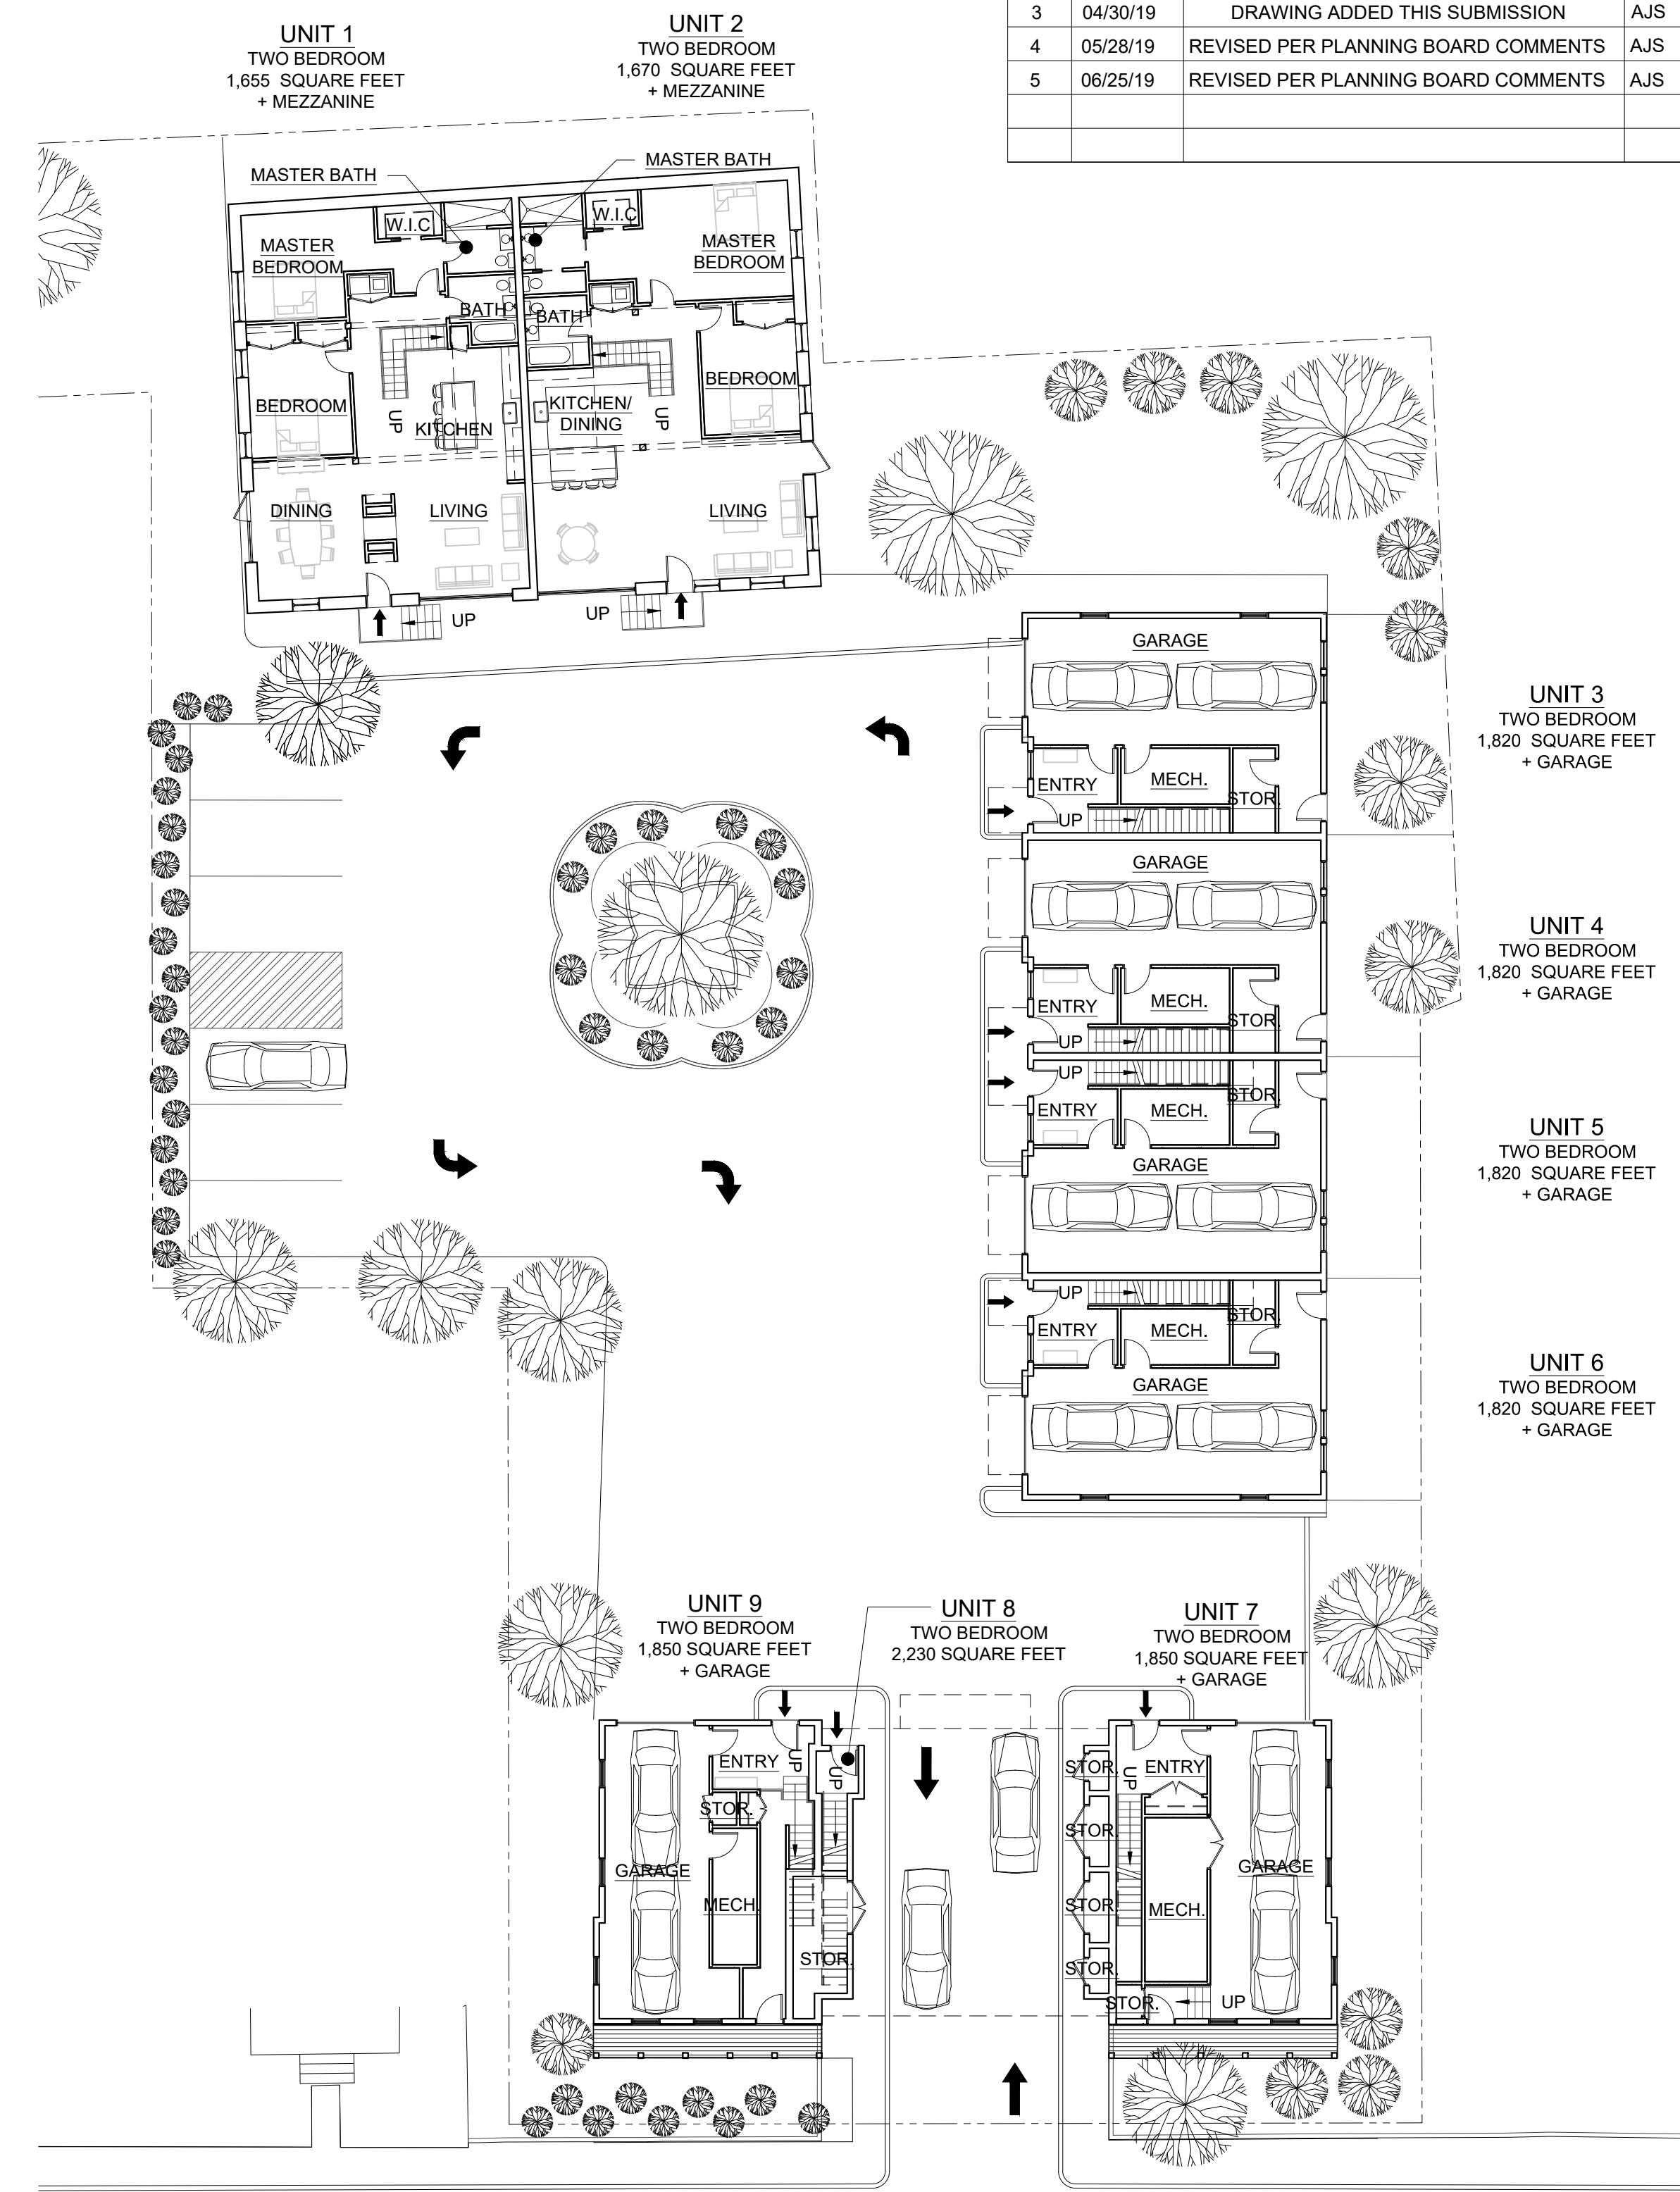

UNIT 1
TWO BEDROOM
1,655 SQUARE FEET
+ MEZZANINE

UNIT 2
TWO BEDROOM
1,670 SQUARE FEET
+ MEZZANINE

UNIT 3
TWO BEDROOM
1,820 SQUARE FEET
+ GARAGE

UNIT 4
TWO BEDROOM
1,820 SQUARE FEET
+ GARAGE

UNIT 5
TWO BEDROOM
1,820 SQUARE FEET
+ GARAGE

UNIT 6
TWO BEDROOM
1,820 SQUARE FEET
+ GARAGE

UNIT 9
TWO BEDROOM
1,850 SQUARE FEET
+ GARAGE

UNIT 8
TWO BEDROOM
2,230 SQUARE FEET

UNIT 7
TWO BEDROOM
1,850 SQUARE FEET
+ GARAGE

2nd Floor Plan

1st Floor Plan

Ground Floor Plan

Site Plan Application

Sheet 4 of 13 - Floor Plans