
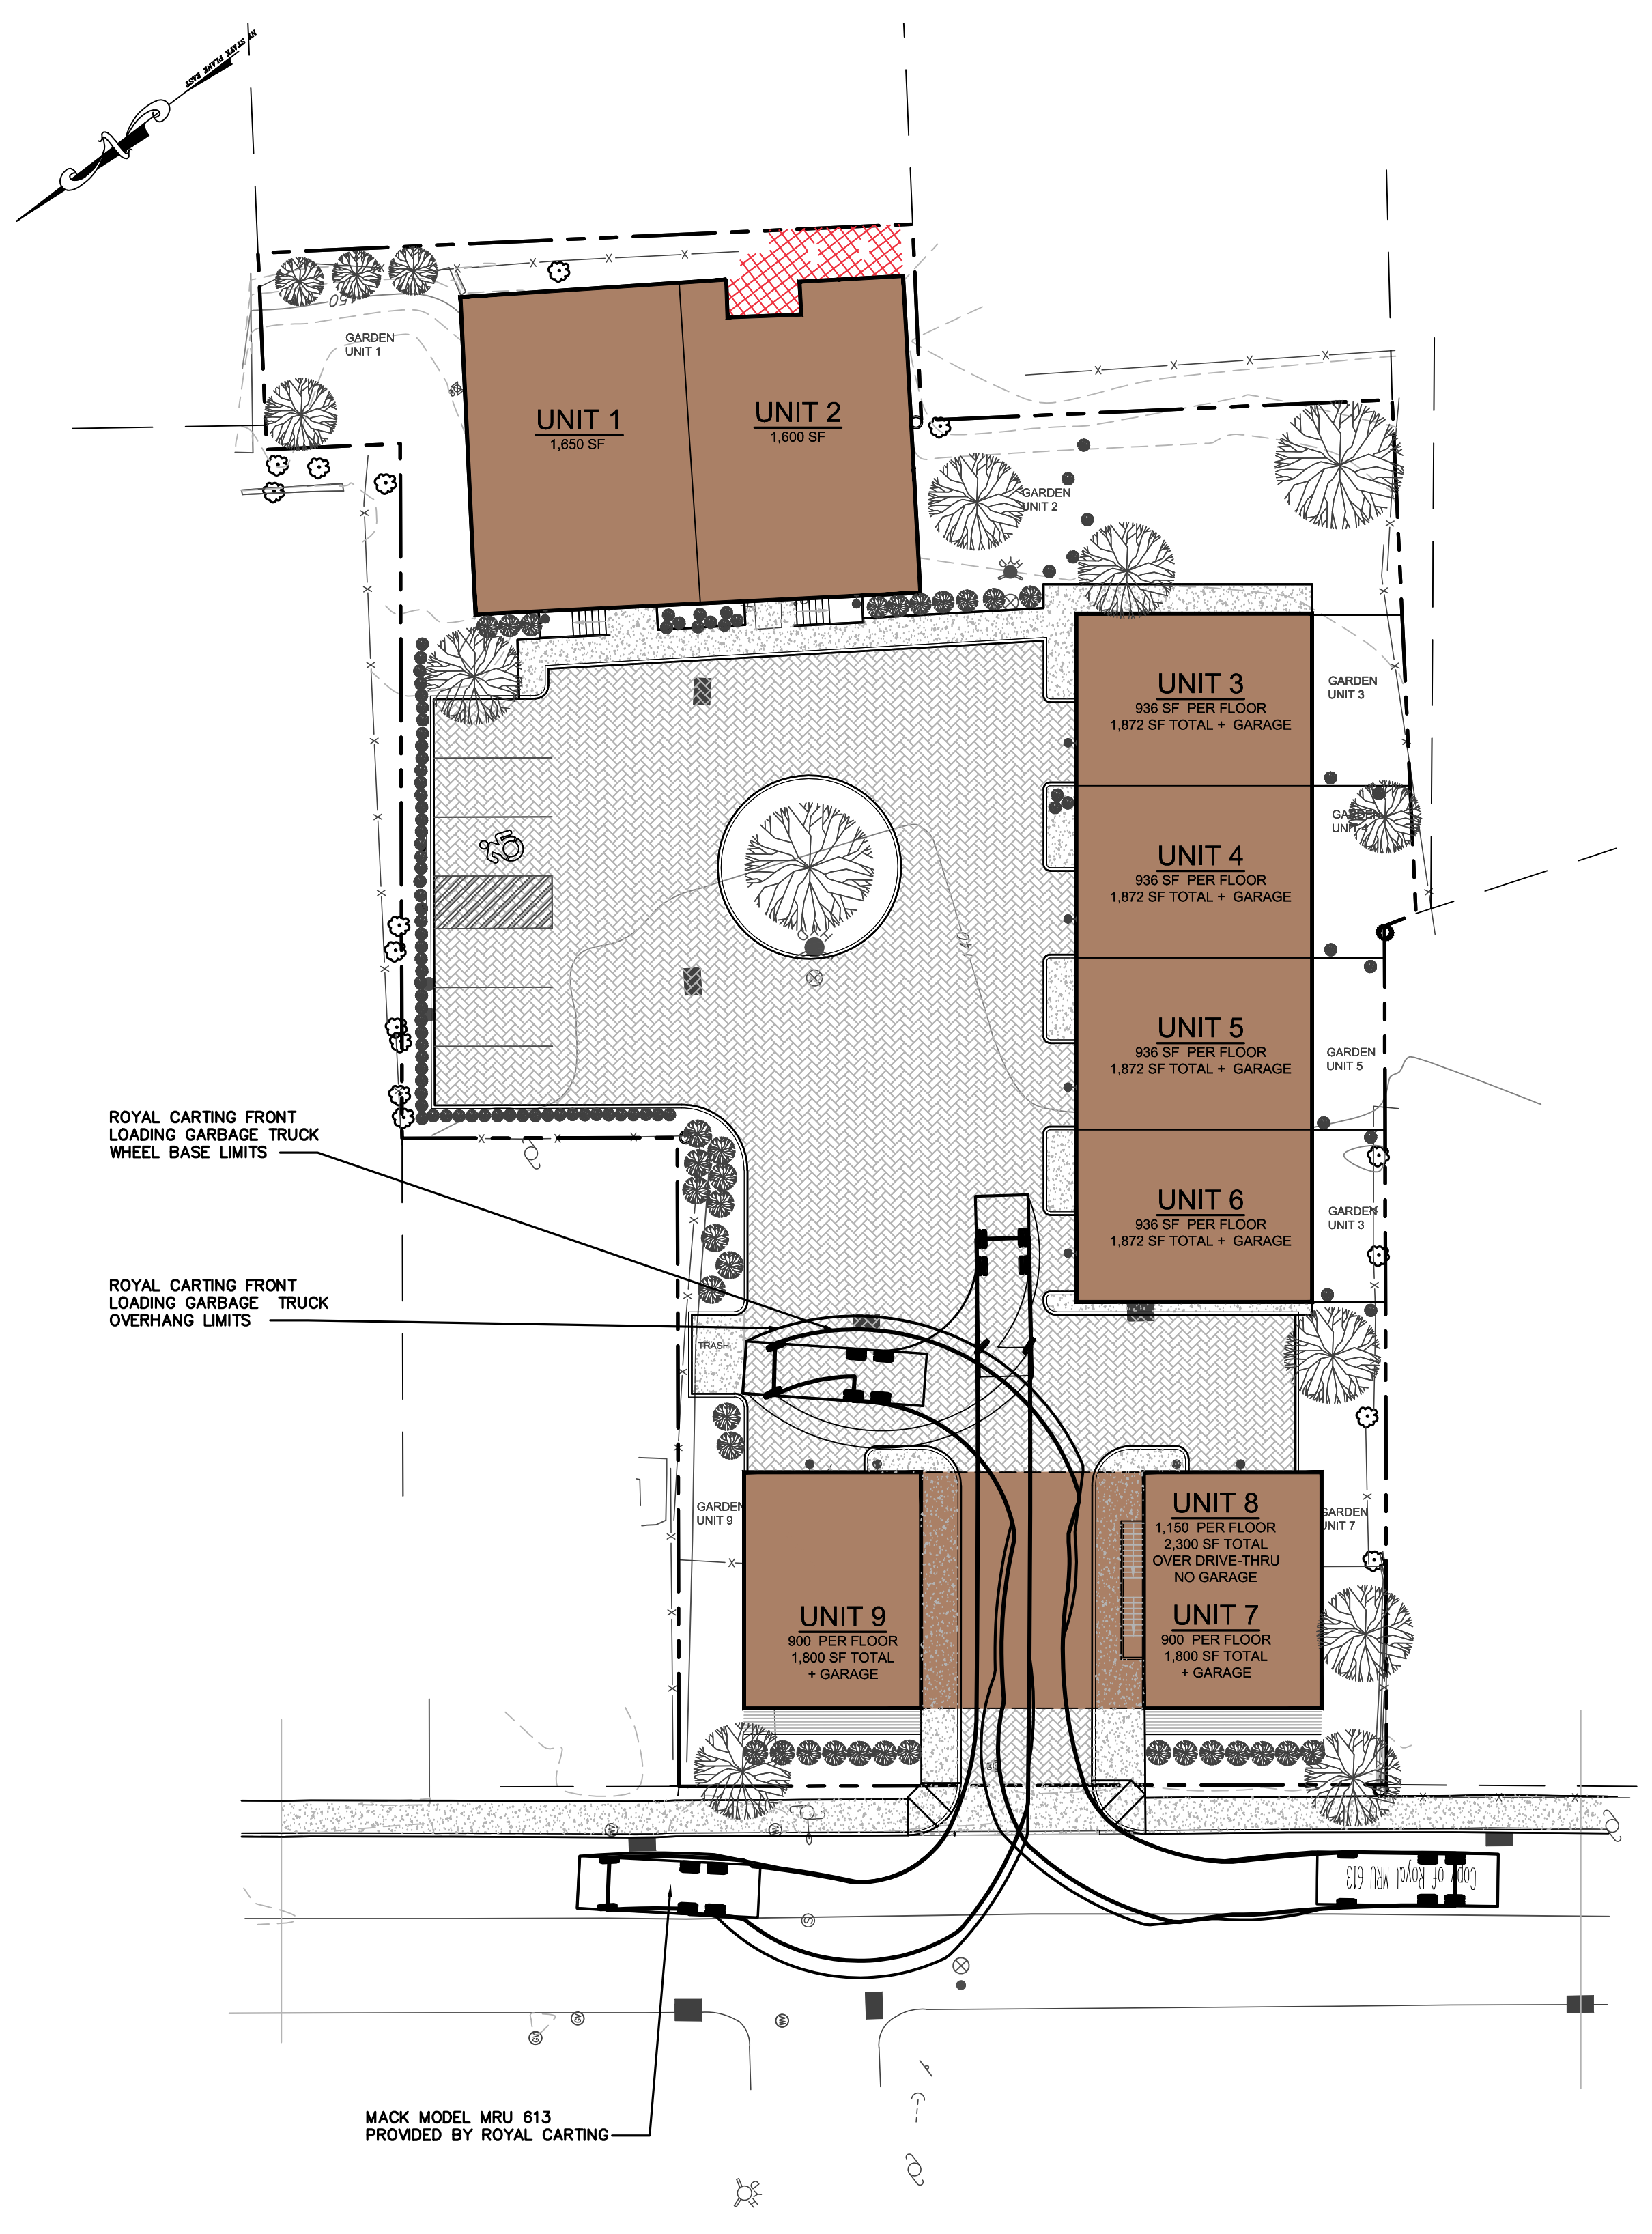


**LEGEND**

---	EXISTING PROPERTY LINE
---	EXISTING ADJOINER LINE
---	EXISTING MAJOR CONTOUR
---	EXISTING MINOR CONTOUR
---	EXISTING SPOT ELEVATION
S	EXISTING SEWER MAIN
W	EXISTING WATER MAIN
S	PROPOSED SEWER SERVICE LINE
W	PROPOSED WATER SERVICE LINE
⊙	EXISTING SEWER MANHOLE
⊙	EXISTING WATER VALVE
⊙	EXISTING UTILITY POLE
□	EXISTING CATCH BASIN
---	EXISTING FENCE

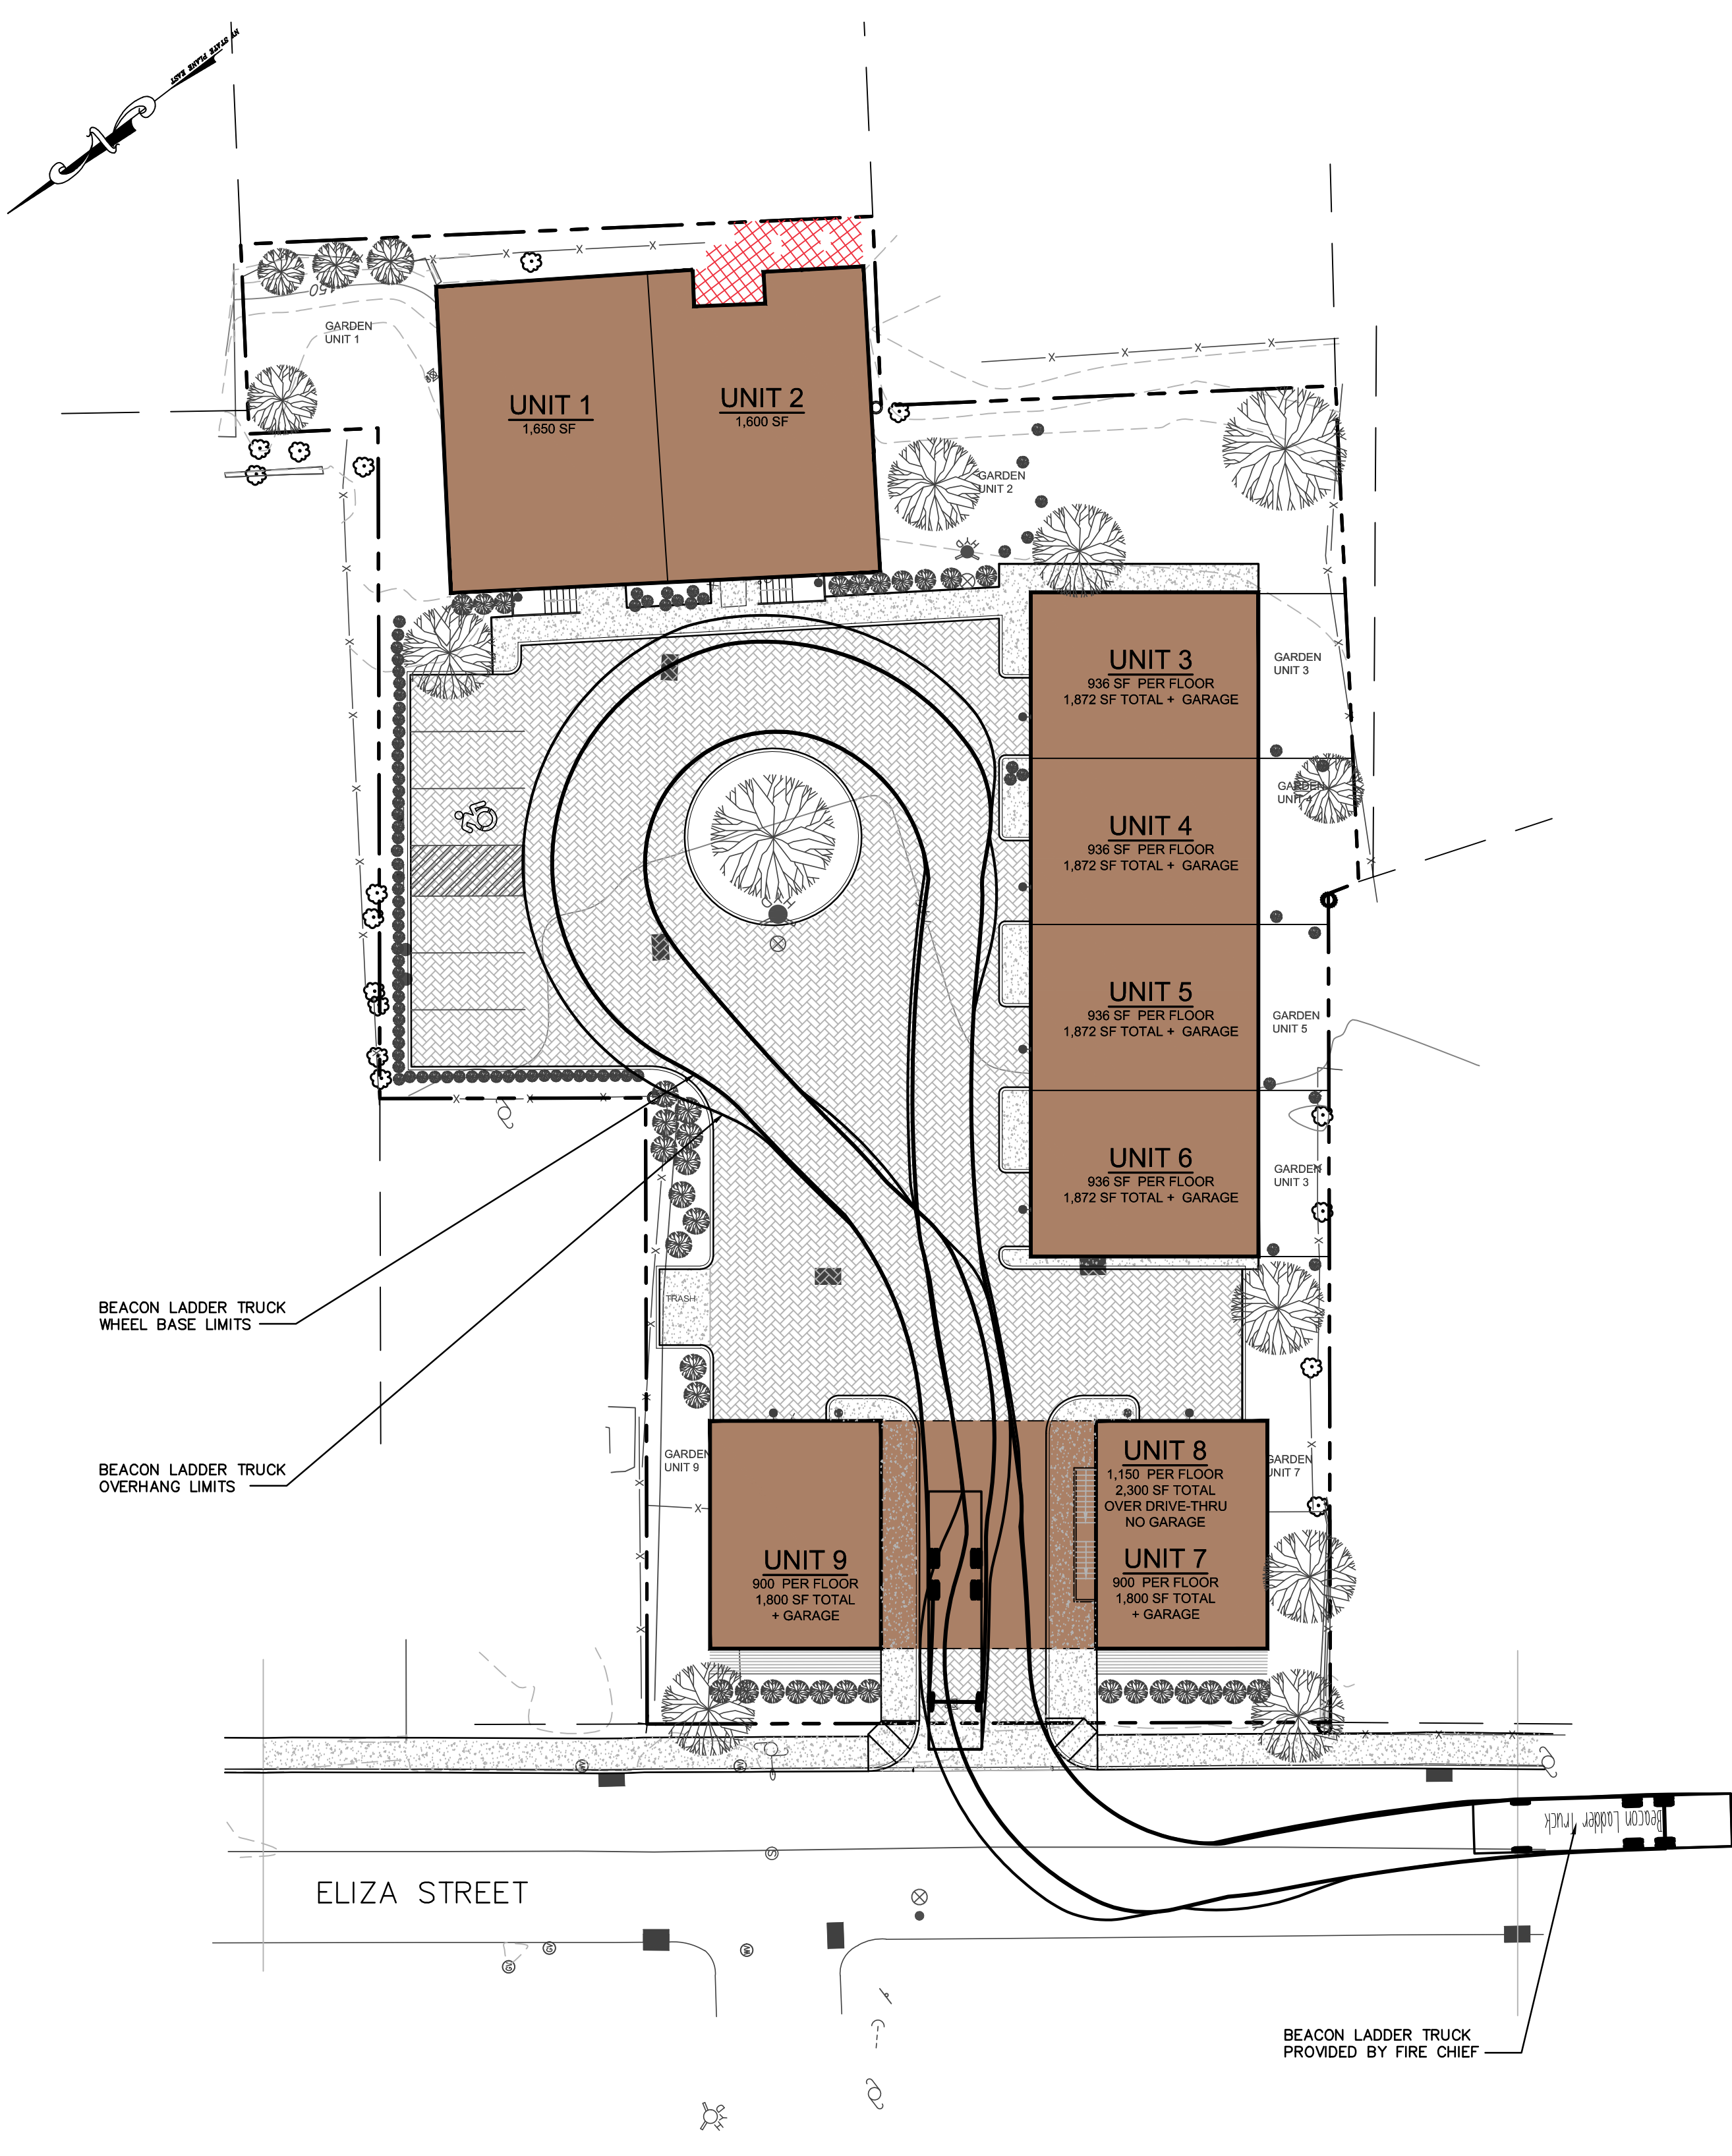

DRAWN BY: CMB				CHECKED BY: MAB			
REVISIONS:				REVISIONS:			
NO.	DATE	DESCRIPTION	BY	NO.	DATE	DESCRIPTION	BY
1	4/30/19	SHEET ADDED	AG				
2	5/28/19	PER PLANNING BOARD COMMENTS	ESR				
3	6/25/19	NO CHANGES THIS SHEET	AG				

**Dig Safely. New York**  
800-962-7962  
www.digsafelynewyork.org

- Call Before You Dig
- Wait The Required Time
- Confirm Utility Response
- Respect the Marks
- Dig With Care



**HUDSON LAND DESIGN**  
HUDSON LAND DESIGN  
PROFESSIONAL ENGINEERING P.C.  
174 MAIN ST., BEACON, NEW YORK 12508  
13 CHAMBERS ST., NEWBURGH, NEW YORK 12550  
PH: 845-440-6926  
F: 845-440-6637

FIRE APPARATUS AND GARBAGE TRUCK MANEUVERING PLAN  
**53 ELIZA STREET**  
53 ELIZA STREET  
CITY OF BEACON  
DUTCHESS COUNTY, NEW YORK  
TAX ID: 6054-29-031870

JOB #:	2018:032
DATE:	8/28/18
SCALE:	1" = 20'
TITLE:	FAM-1
SHEET:	8 OF 13