
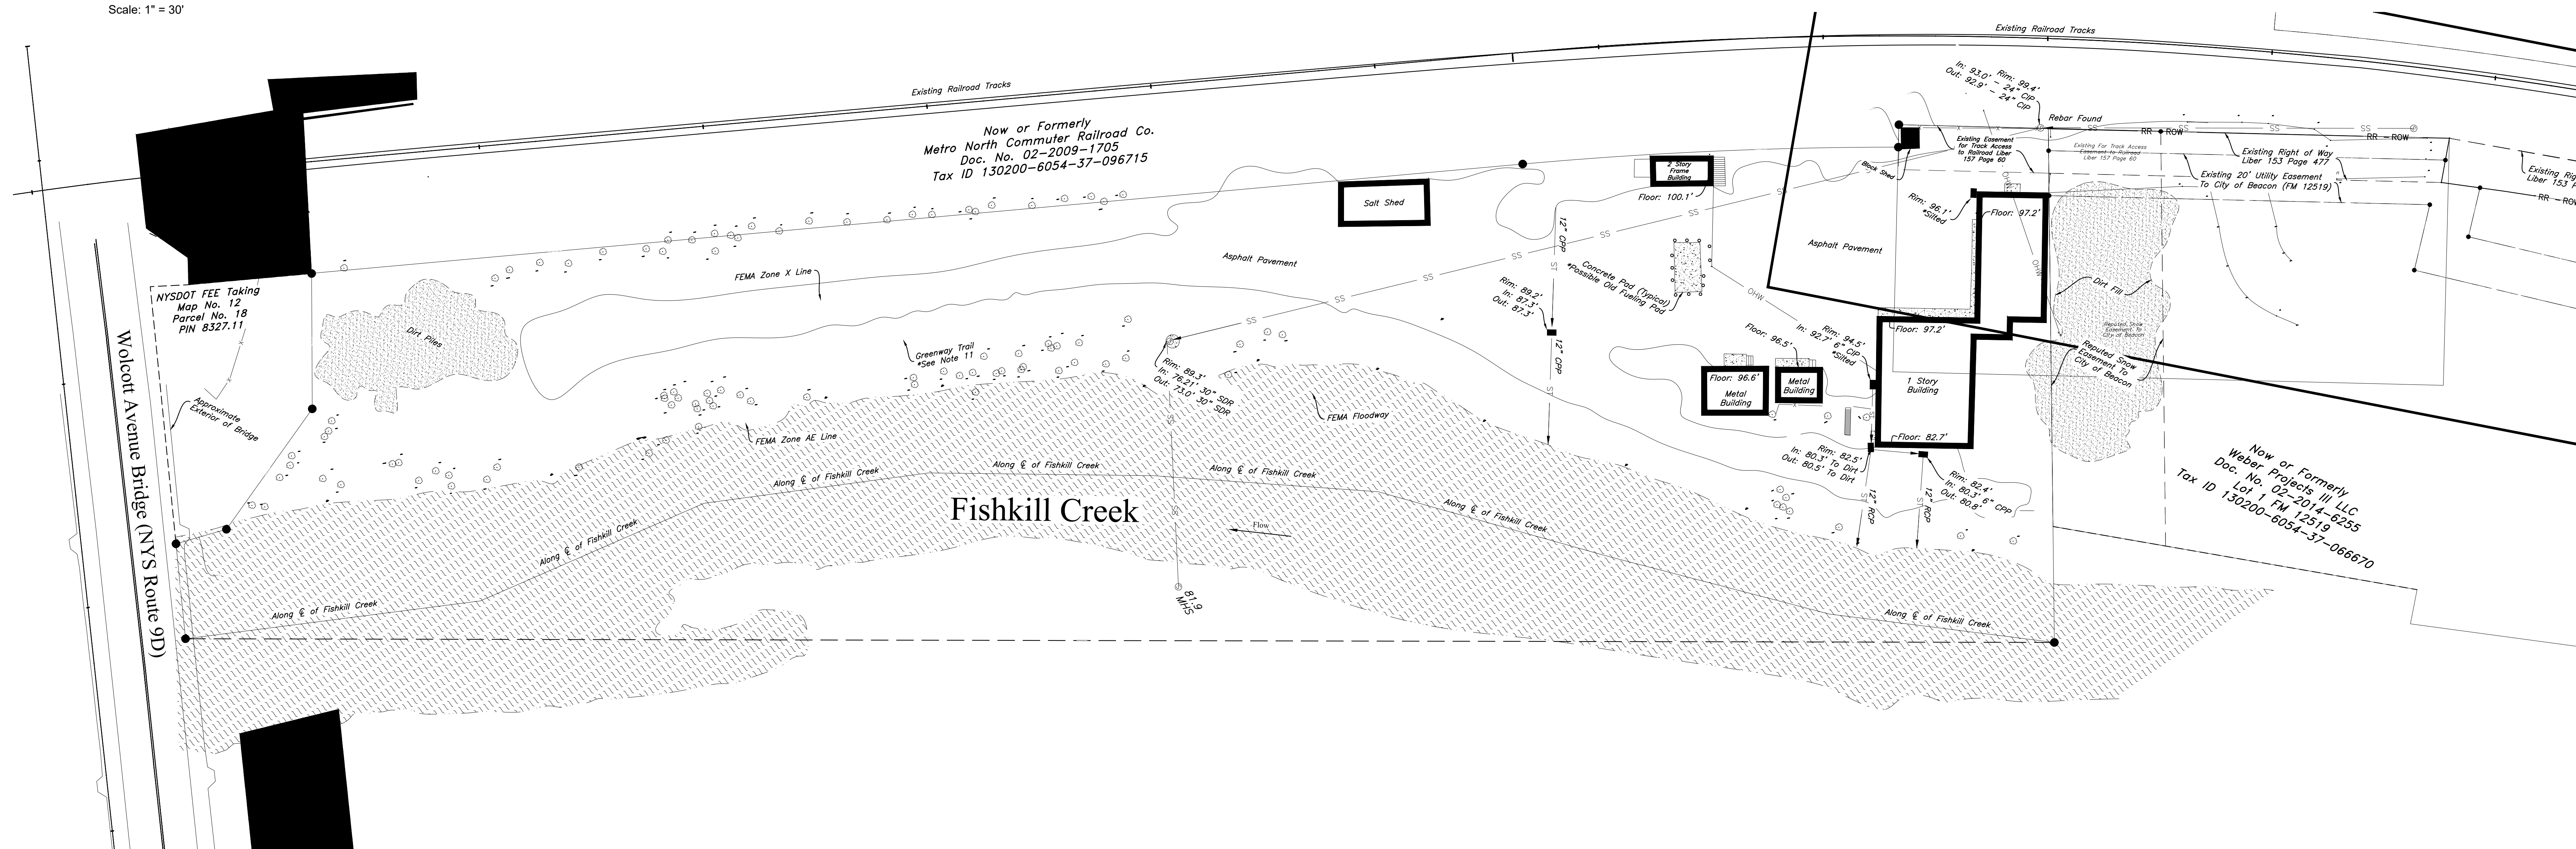


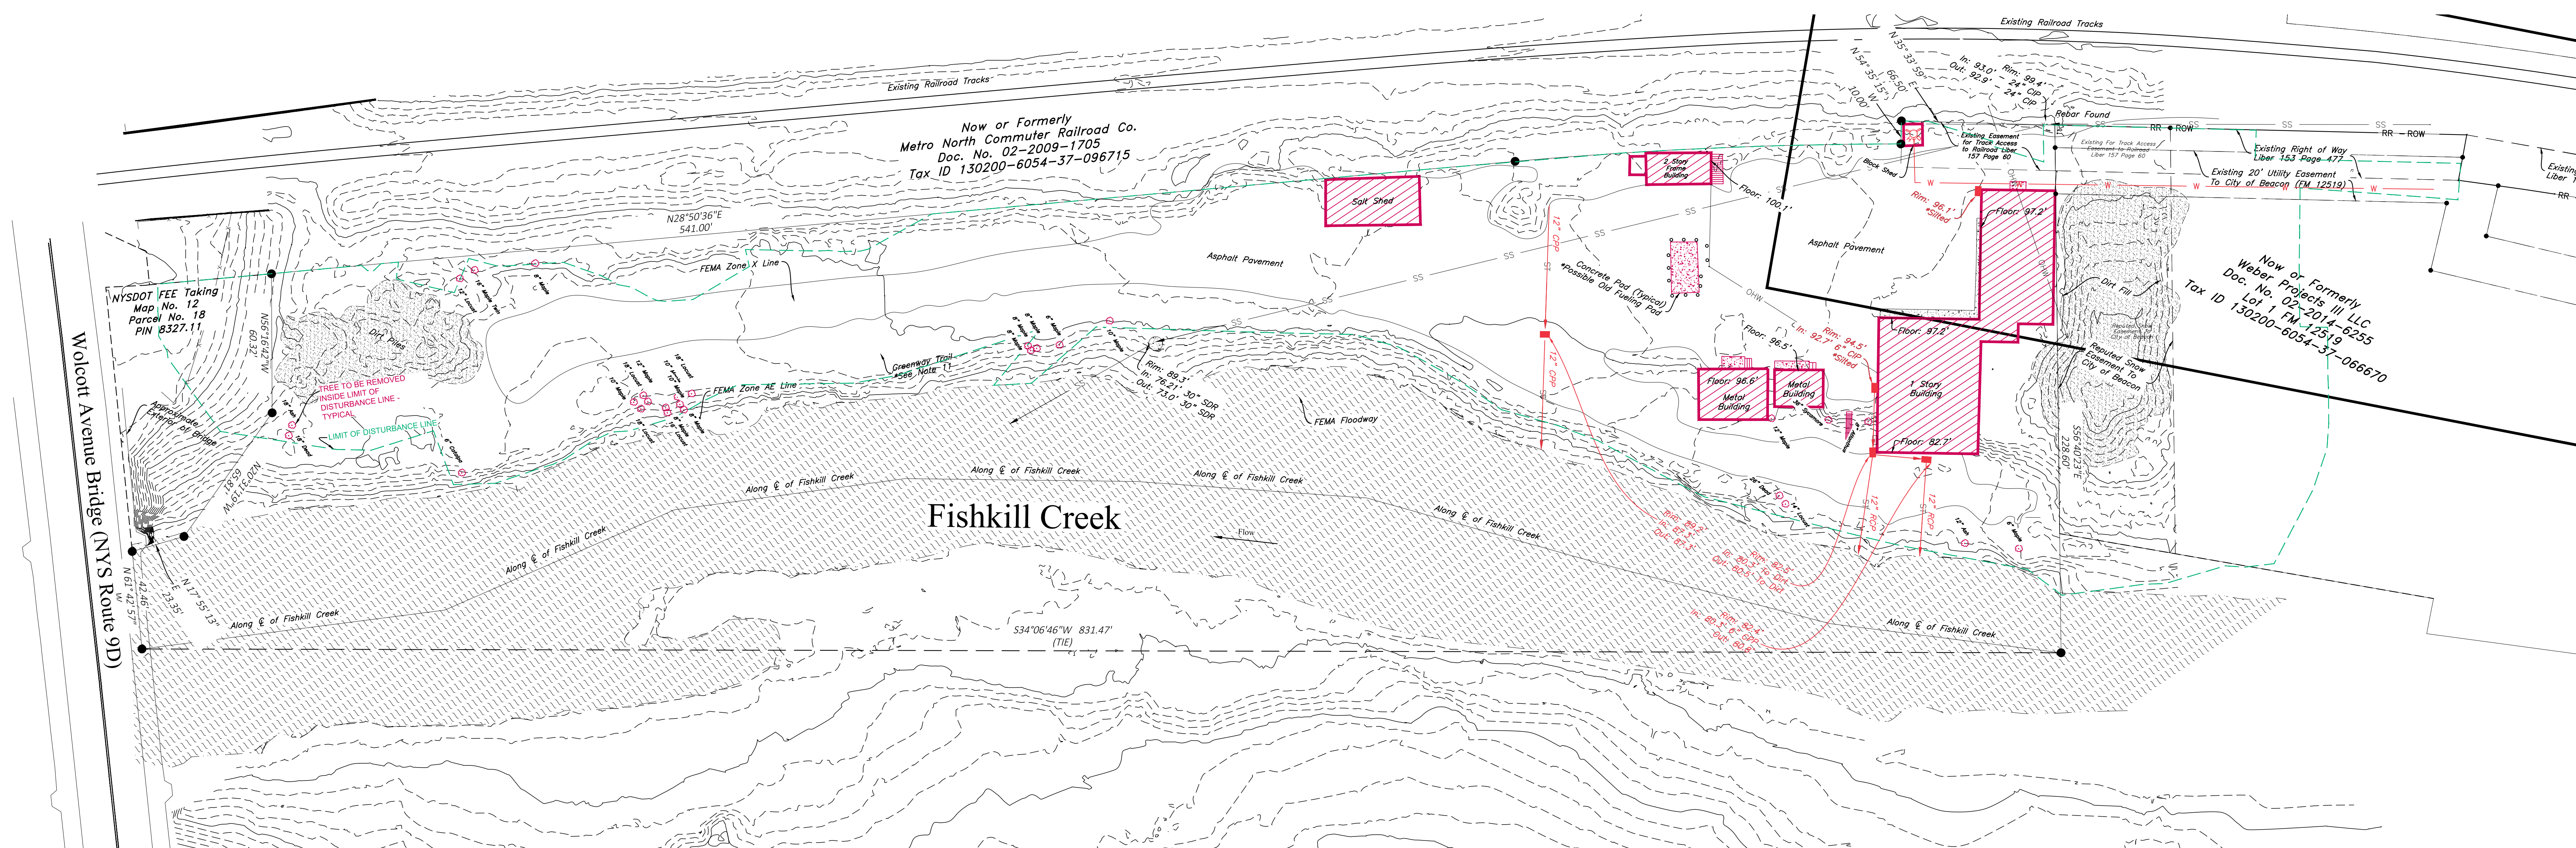

POLE MOUNTED LIGHT (L1A)
SELUX LIGHTING "BETA PENDANT" POLE MOUNTED
100W FIXTURE. MODEL #BPC-L-R2-1-H100-BK-120-HS-PC
WITH LOW GLARE CUTOFF SHIELD, COLOR: BLACK.
PHOTOCELL CONTROL. OR APPROVED EQUAL.
MOUNTING HEIGHT ON A35 SERIES BLACK ALUMINUM
POLE = 10 FEET

POLE MOUNTED LIGHT (L1B)
SELUX LIGHTING "BETA PENDANT" POLE MOUNTED
150W FIXTURE. MODEL #BPC-L-R2-1-H150-BK-120-HS-PC
WITH LOW GLARE CUTOFF SHIELD. COLOR: BLACK.
PHOTOCELL CONTROL. OR APPROVED EQUAL.
MOUNTING HEIGHT ON A35 SERIES BLACK ALUMINUM
POLE = 12 FEET

NOTE: AS AN ALTERNATE, THE OWNER MAY INSTALL EQUIVALENT WATTAGE LED FIXTURES IN PLACE OF THE INCANDESCENT FIXTURES SHOWN. LED LIGHTING WILL MEET THE SAME SPECIFICATIONS FOR LOW GLARE CUT OFF CONTROLS, EITHER BY SHIELDING OR INTERNAL CONTROLS.

NOTE: ALL EXTERIOR LIGHTING ON THE SITE SHALL BE DIRECTED AND/OR SHIELDED SO AS NOT TO CAUSE ANY OBJECTIONABLE GLARE OBSERVABLE FROM NEIGHBORING STREETS AND PROPERTIES. THE SOURCE (BULBS) OF SUCH LIGHTING SHALL NOT BE VISIBLE FROM SAID NEIGHBORING STREETS AND PROPERTIES. PHOTOMETRIC DIAGRAMS ARE SHOWN WITH SHIELDED CONDITIONS.



WALL MOUNTED LIGHT (L2)
SELUX LIGHTING "BETA PENDANT" WALL MOUNTED
FIXTURE. MODEL #BPC-L-R2-1-H50-BK-120-HS-PC WITH
LOW GLARE CUTOFF SHIELD. COLOR: BLACK.
PHOTOCELL CONTROL. OR APPROVED EQUAL.
MOUNTING HEIGHT = 12 FEET



WALL MOUNTED HOUSE LIGHT (BL1)
BARNLIGHT ELECTRIC WALL MOUNTED FIXTURE.
MODEL "WESCO GOOSENECK", 100W, COLOR: DARK
GREEN METAL SHADE, OR APPROVED EQUAL.
MOUNTING HEIGHT = 7 FEET.

NOTE THAT THE MANUFACTURER DOES NOT PROVIDE
FOOTCANDLE DIAGRAMS FOR THIS FIXTURE. THE
FIXTURE IS SHADED AND DOES NOT EMIT GLARE

[illegible]

Site Plan Application

Sheet 2 of 12 - Existing Conditions & Demolition Plan

Owner:
Weber Projects III, LLC

11 Creek Drive
Beacon, New York 12508

Architect:
Aryeh Siegel, Architect

84 Mason Circle
Beacon, New York 12508

Site / Civil Engineer:
Hudson Land Design

174 Main Street
Beacon, New York 12508

Surveyor:
TEC Land Surveying, P.C.

15C Tioronda Avenue
Beacon, New York 12508

Landscape Designer:
Landscape Restorations

P.O. Box 286
Beacon, New York 12508