



Site Section: Cross

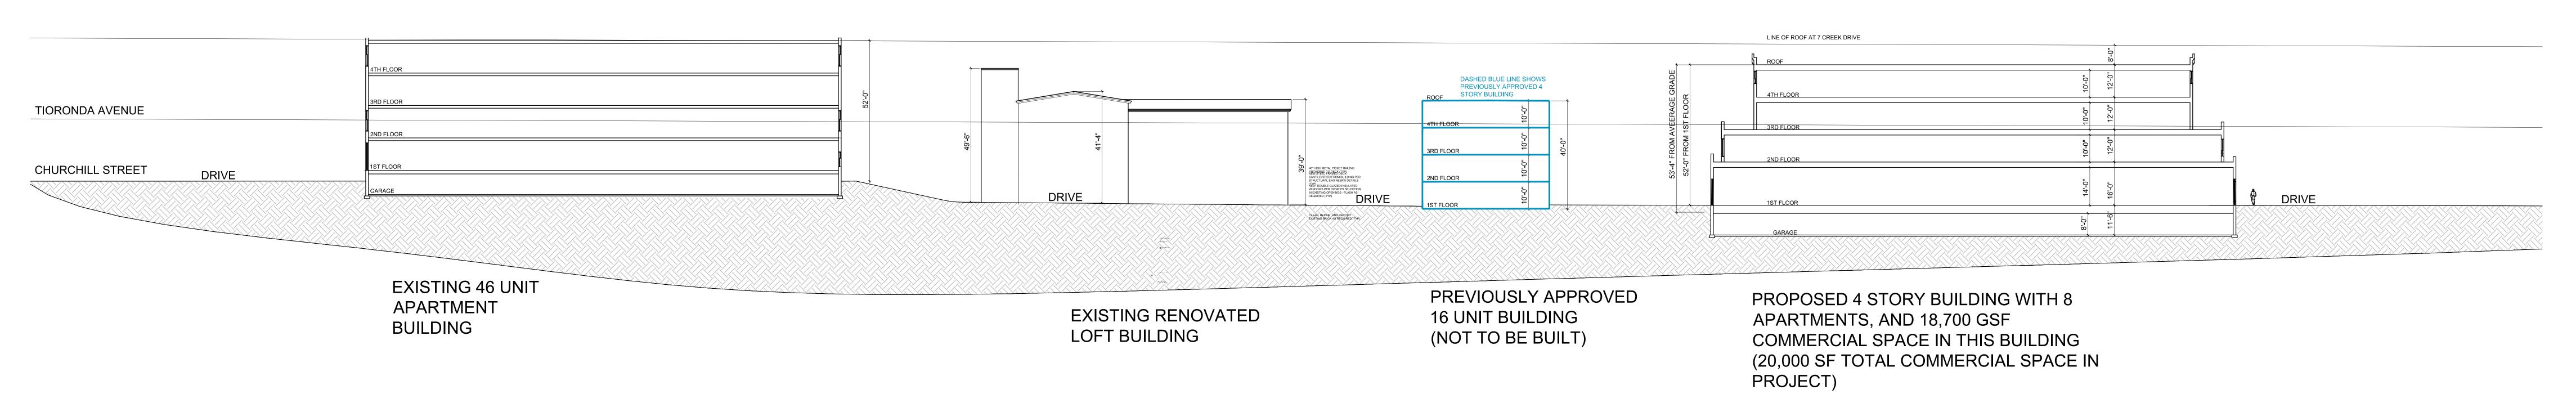



Site Section: Longitudinal

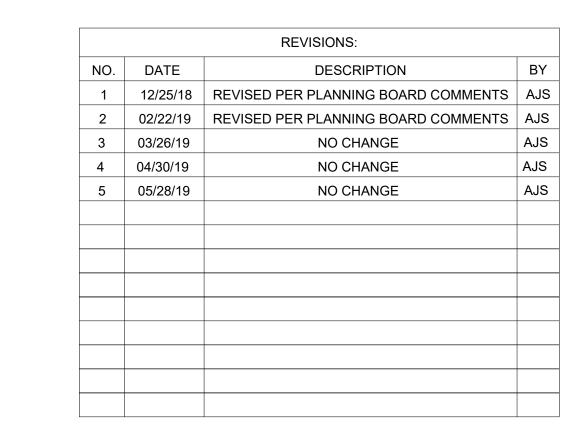

Site Plan Application Sheet 3 of 12 - Site Section Diagram