



Rear Elevation

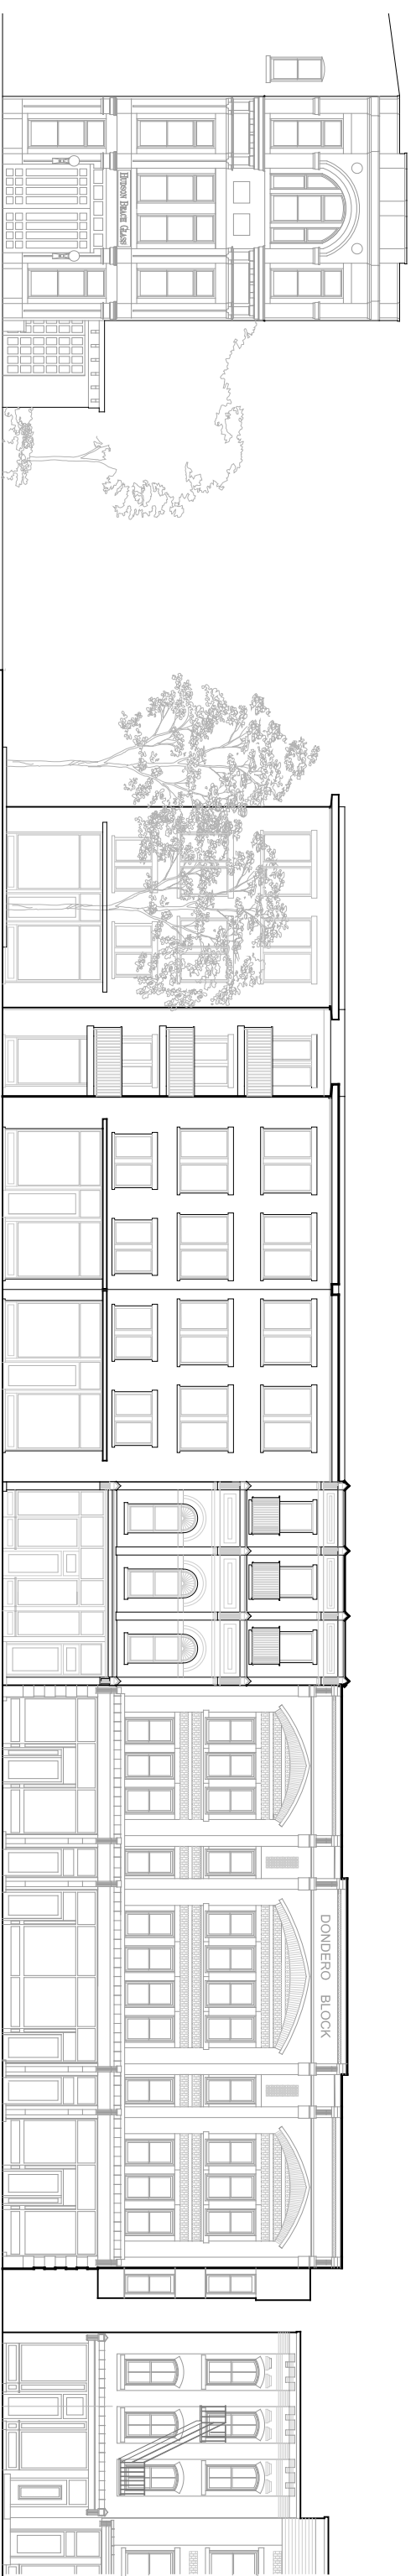

Main Street Elevation

Cornice Lines and Facade No Taller Than Neighboring 19th C Buildings

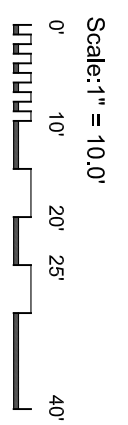

Two Cross Street - Hudson Todd LLC