



**4th Floor Plan**

Scale:  $\frac{3}{8}'' = 1'-0''$

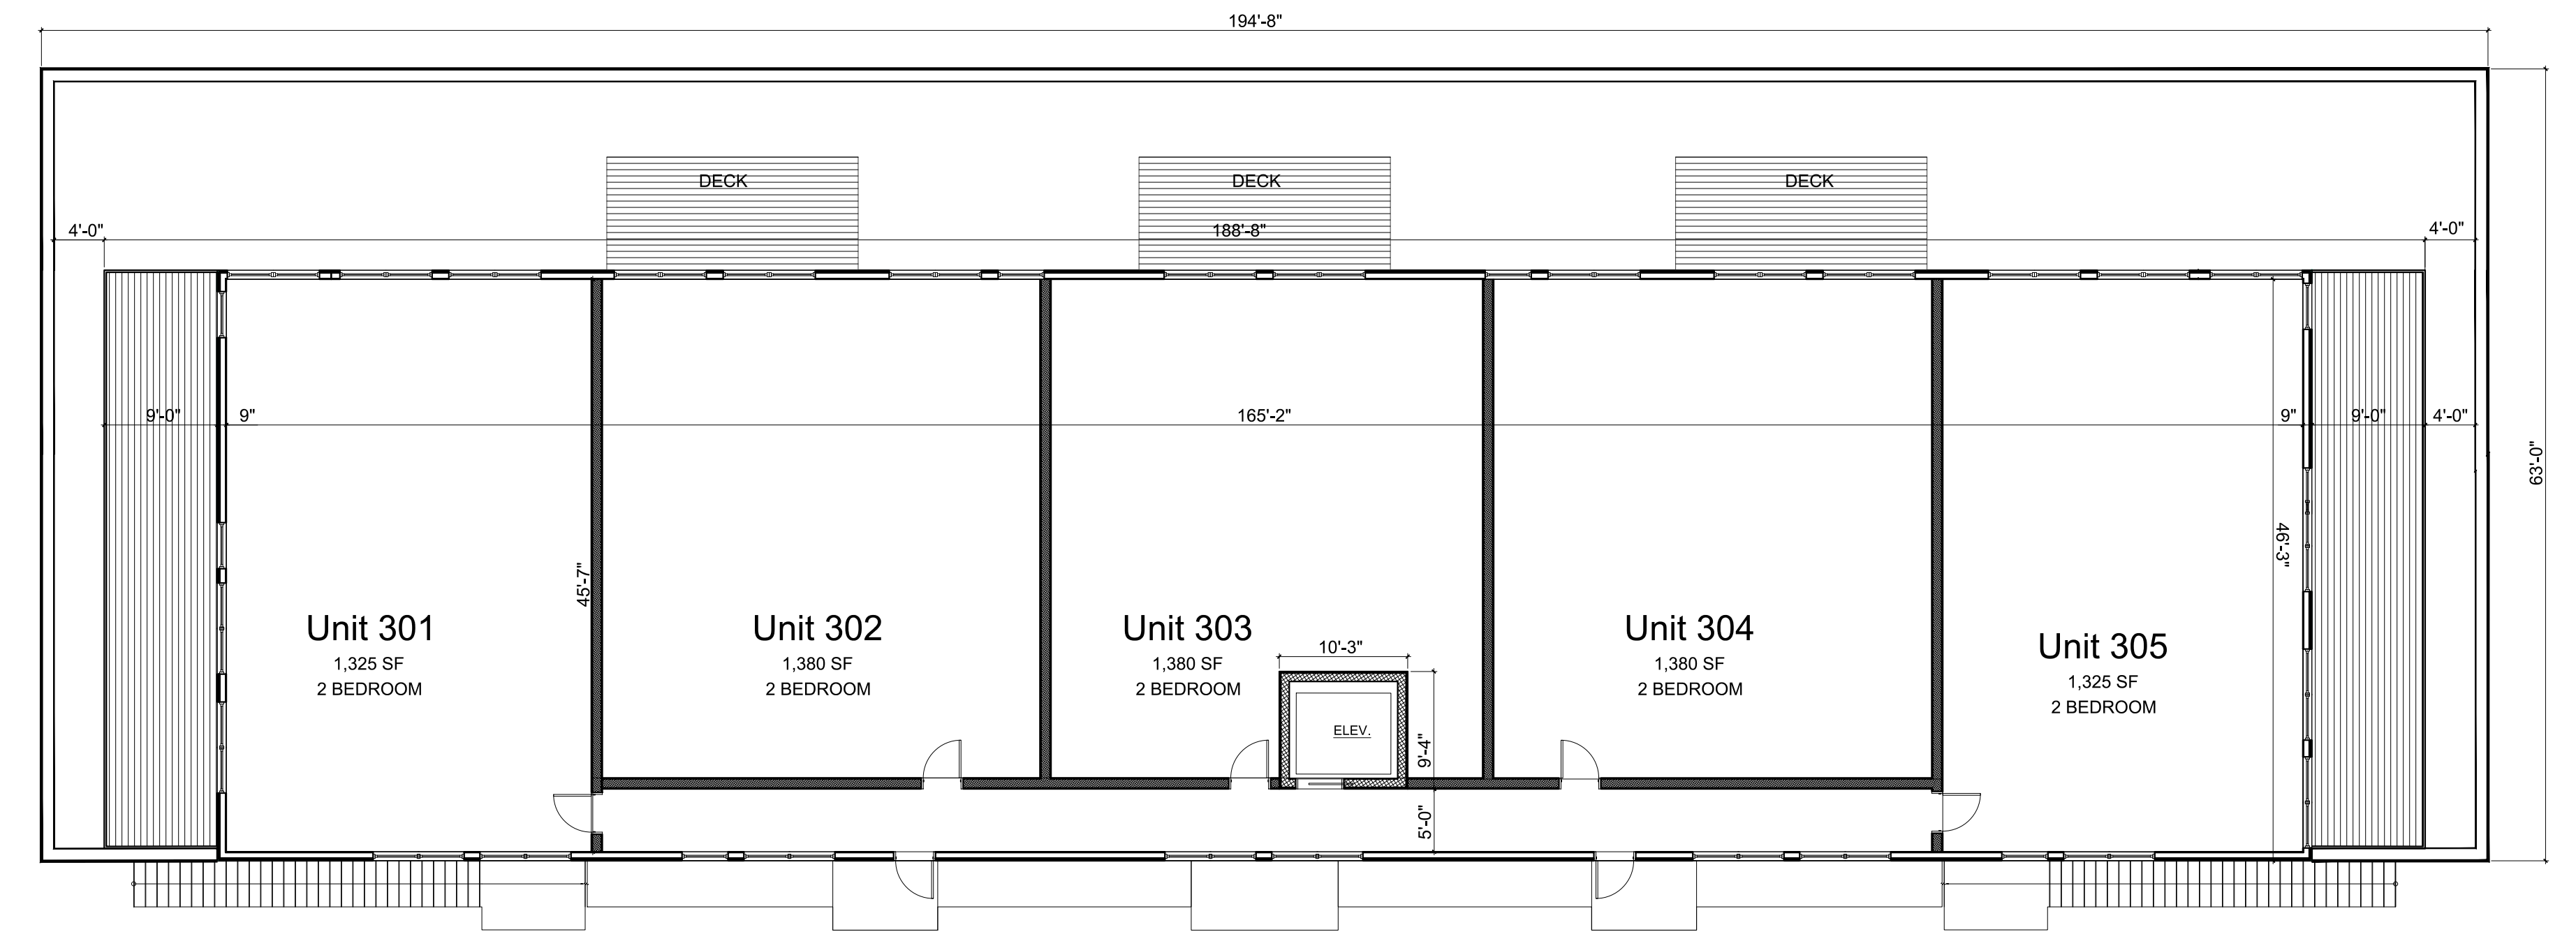


**3rd Floor Plan**

Scale:  $\frac{3}{8}'' = 1'-0''$

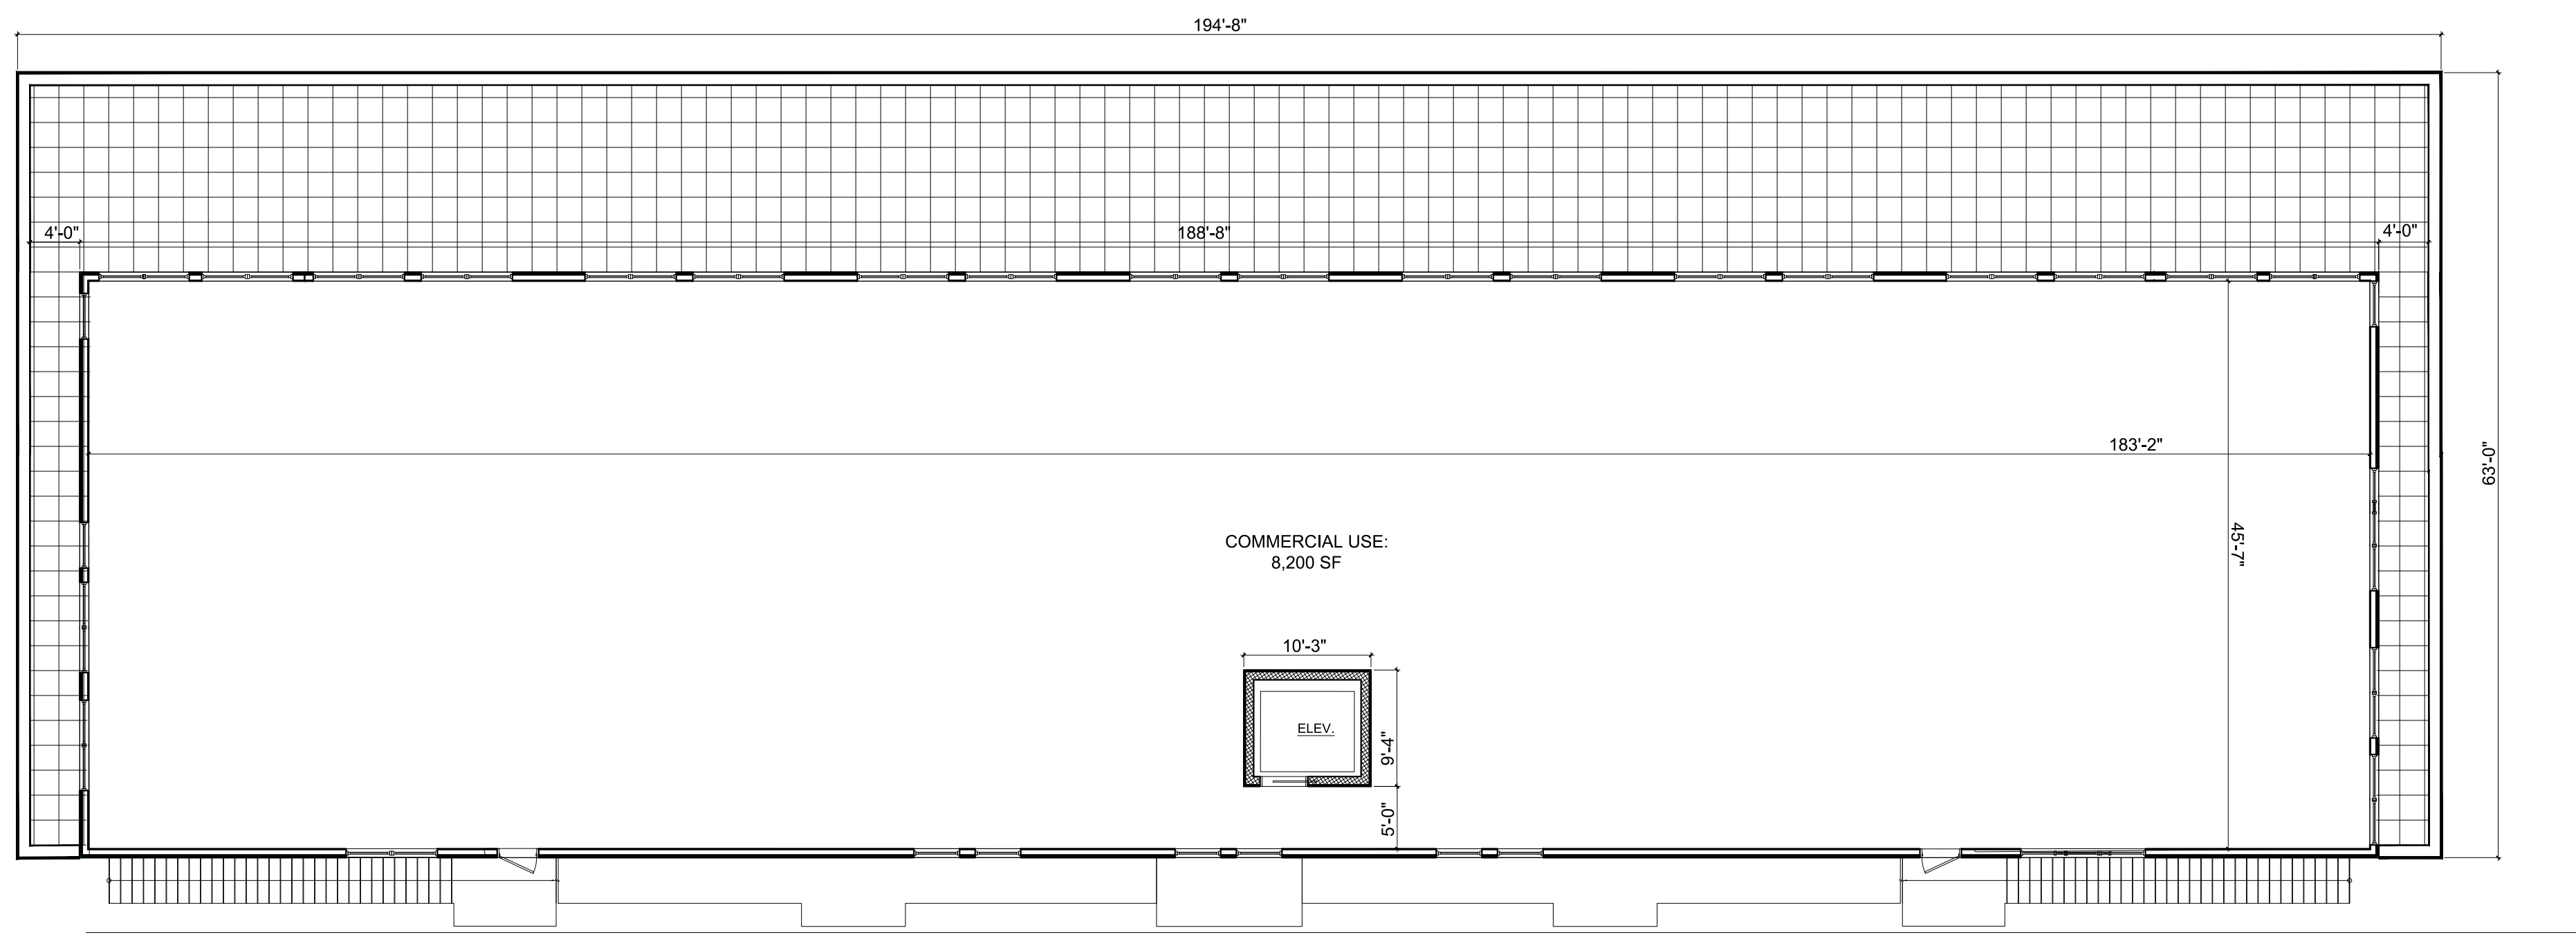


**2nd Floor Plan**

Scale:  $\frac{3}{8}'' = 1'-0''$

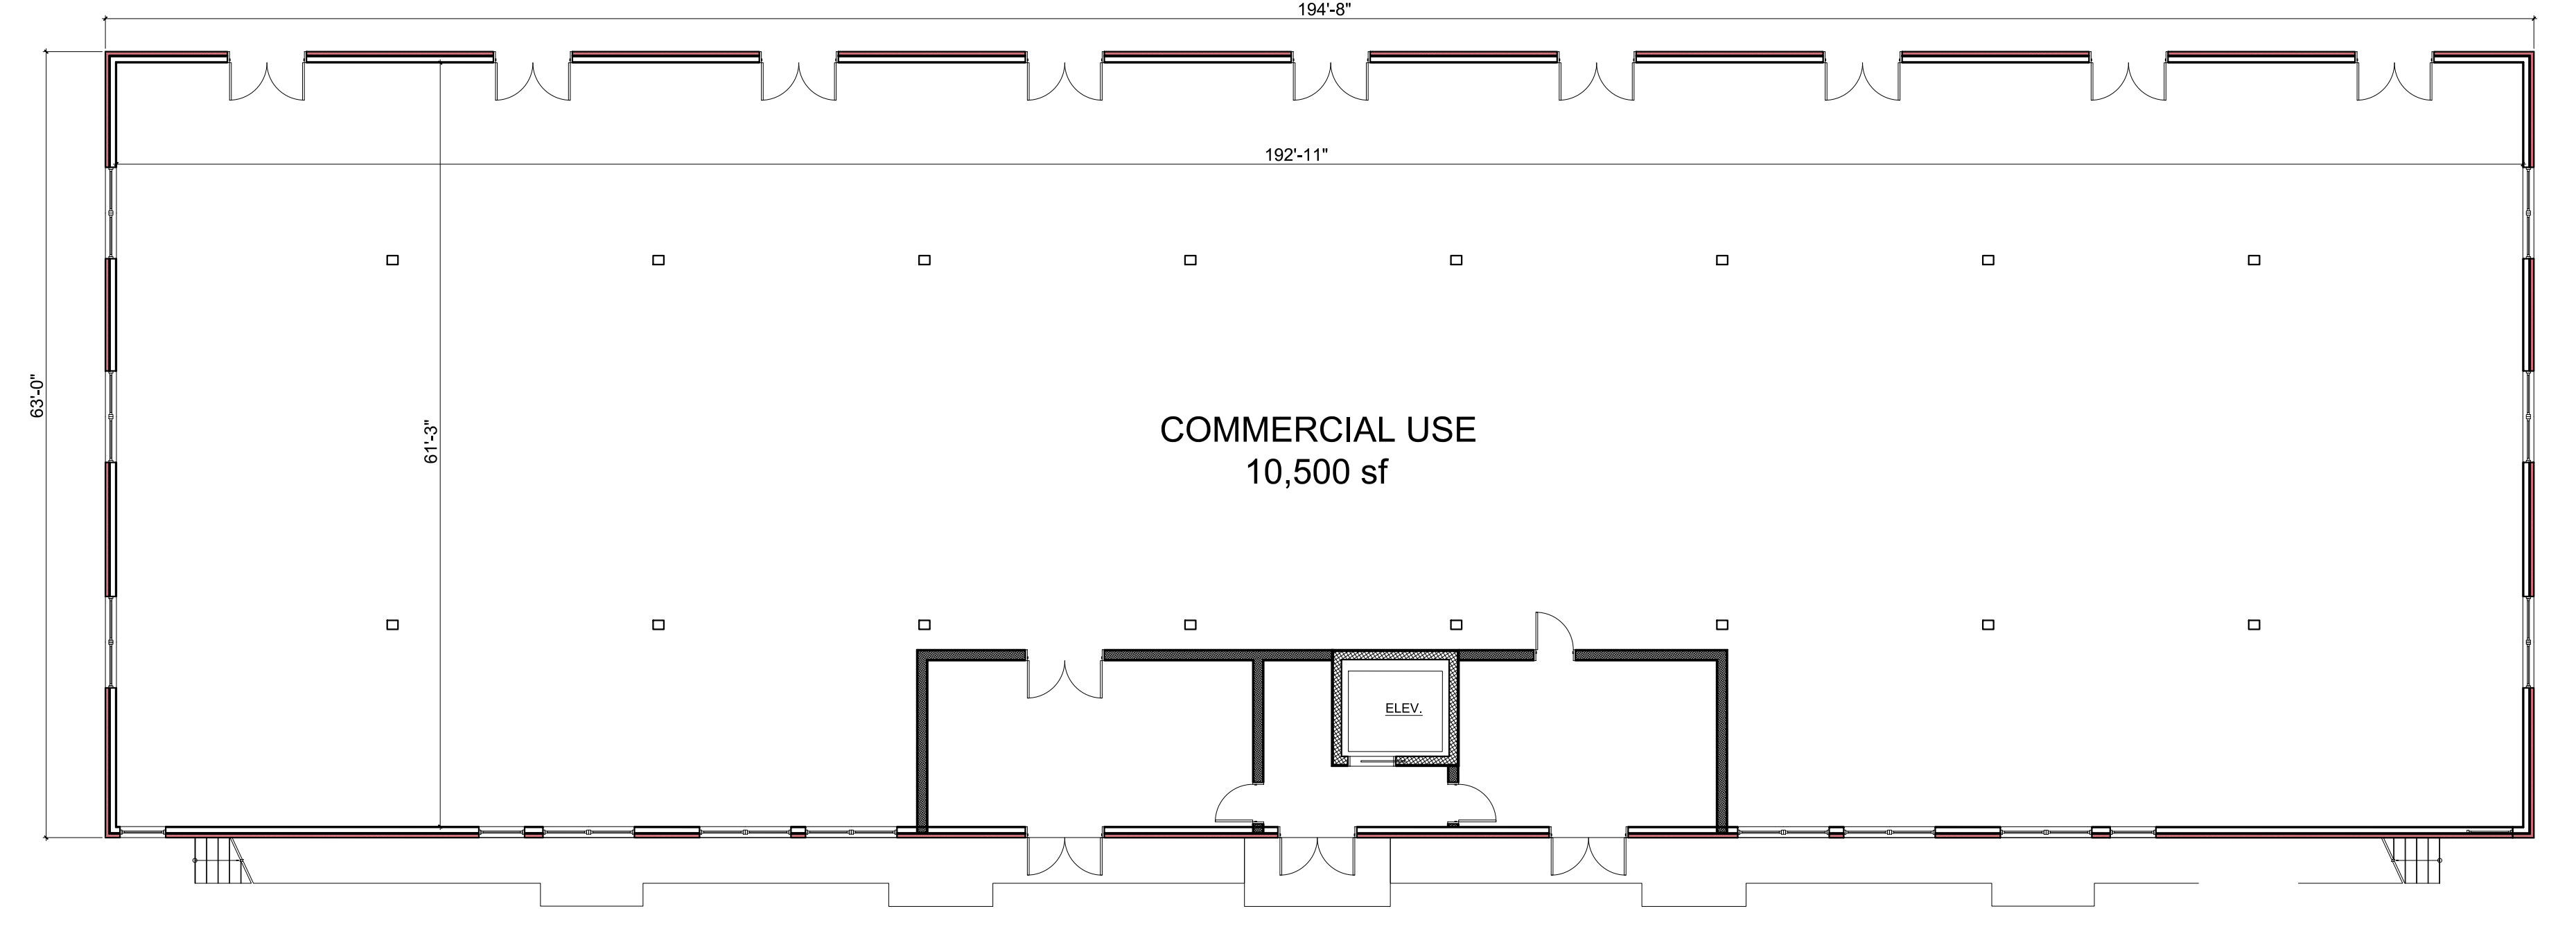

**1st Floor Plan**

Scale:  $\frac{3}{8}'' = 1'-0''$

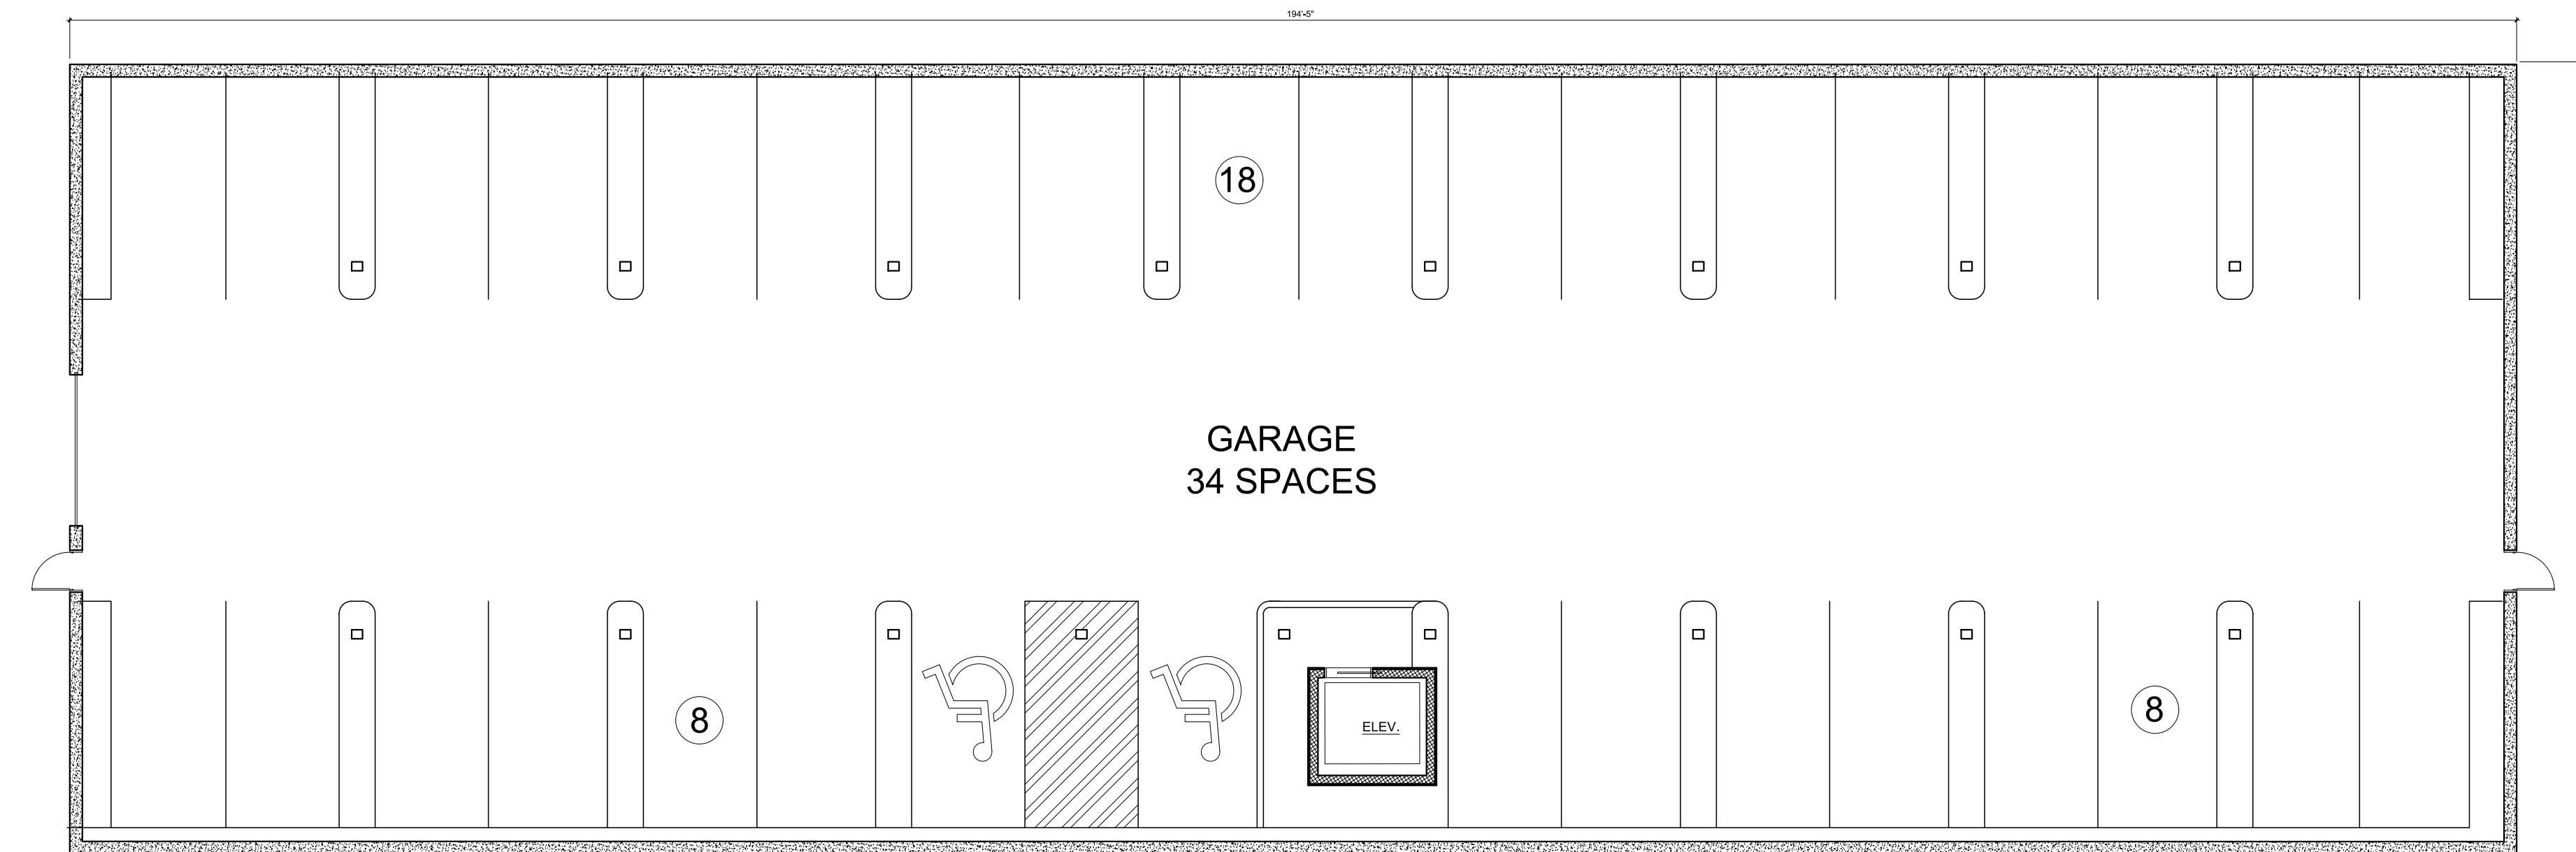

**Garage Plan**

Scale:  $\frac{3}{8}'' = 1'-0''$

REVISIONS:				
NO.	DATE	DESCRIPTION	BY	
1	12/25/18	NO CHANGE	AJS	
2	02/22/19	REVISED PER PLANNING BOARD COMMENTS	AJS	
3	03/26/19	REVISED PER PLANNING BOARD COMMENTS	AJS	
4	04/30/19	REVISED PER PLANNING BOARD COMMENTS	AJS	
5	05/28/19	REVISED PER PLANNING BOARD COMMENTS	AJS	

**Site Plan Application**  
Sheet 5 of 12 - Building Plans

**23 - 28 Creek Drive**  
Beacon, New York  
Scale:  $\frac{3}{8}'' = 1'-0''$   
October 23, 2018

**Owner:**  
Weber Projects III, LLC  
11 Creek Drive  
Beacon, New York 12508

**Architect:**  
Aryeh Siegel, Architect  
84 Mason Circle  
Beacon, New York 12508

**Site / Civil Engineer:**  
Hudson Land Design  
174 Main Street  
Beacon, New York 12508

**Surveyor:**  
TEC Land Surveying, P.C.  
15C Tioronda Avenue  
Beacon, New York 12508

**Landscape Designer:**  
Landscape Restorations  
P.O. Box 286  
Beacon, New York 12508