




STORM LINE 1 PROFILE
SCALE: 1" = 3'V
1" = 30'H

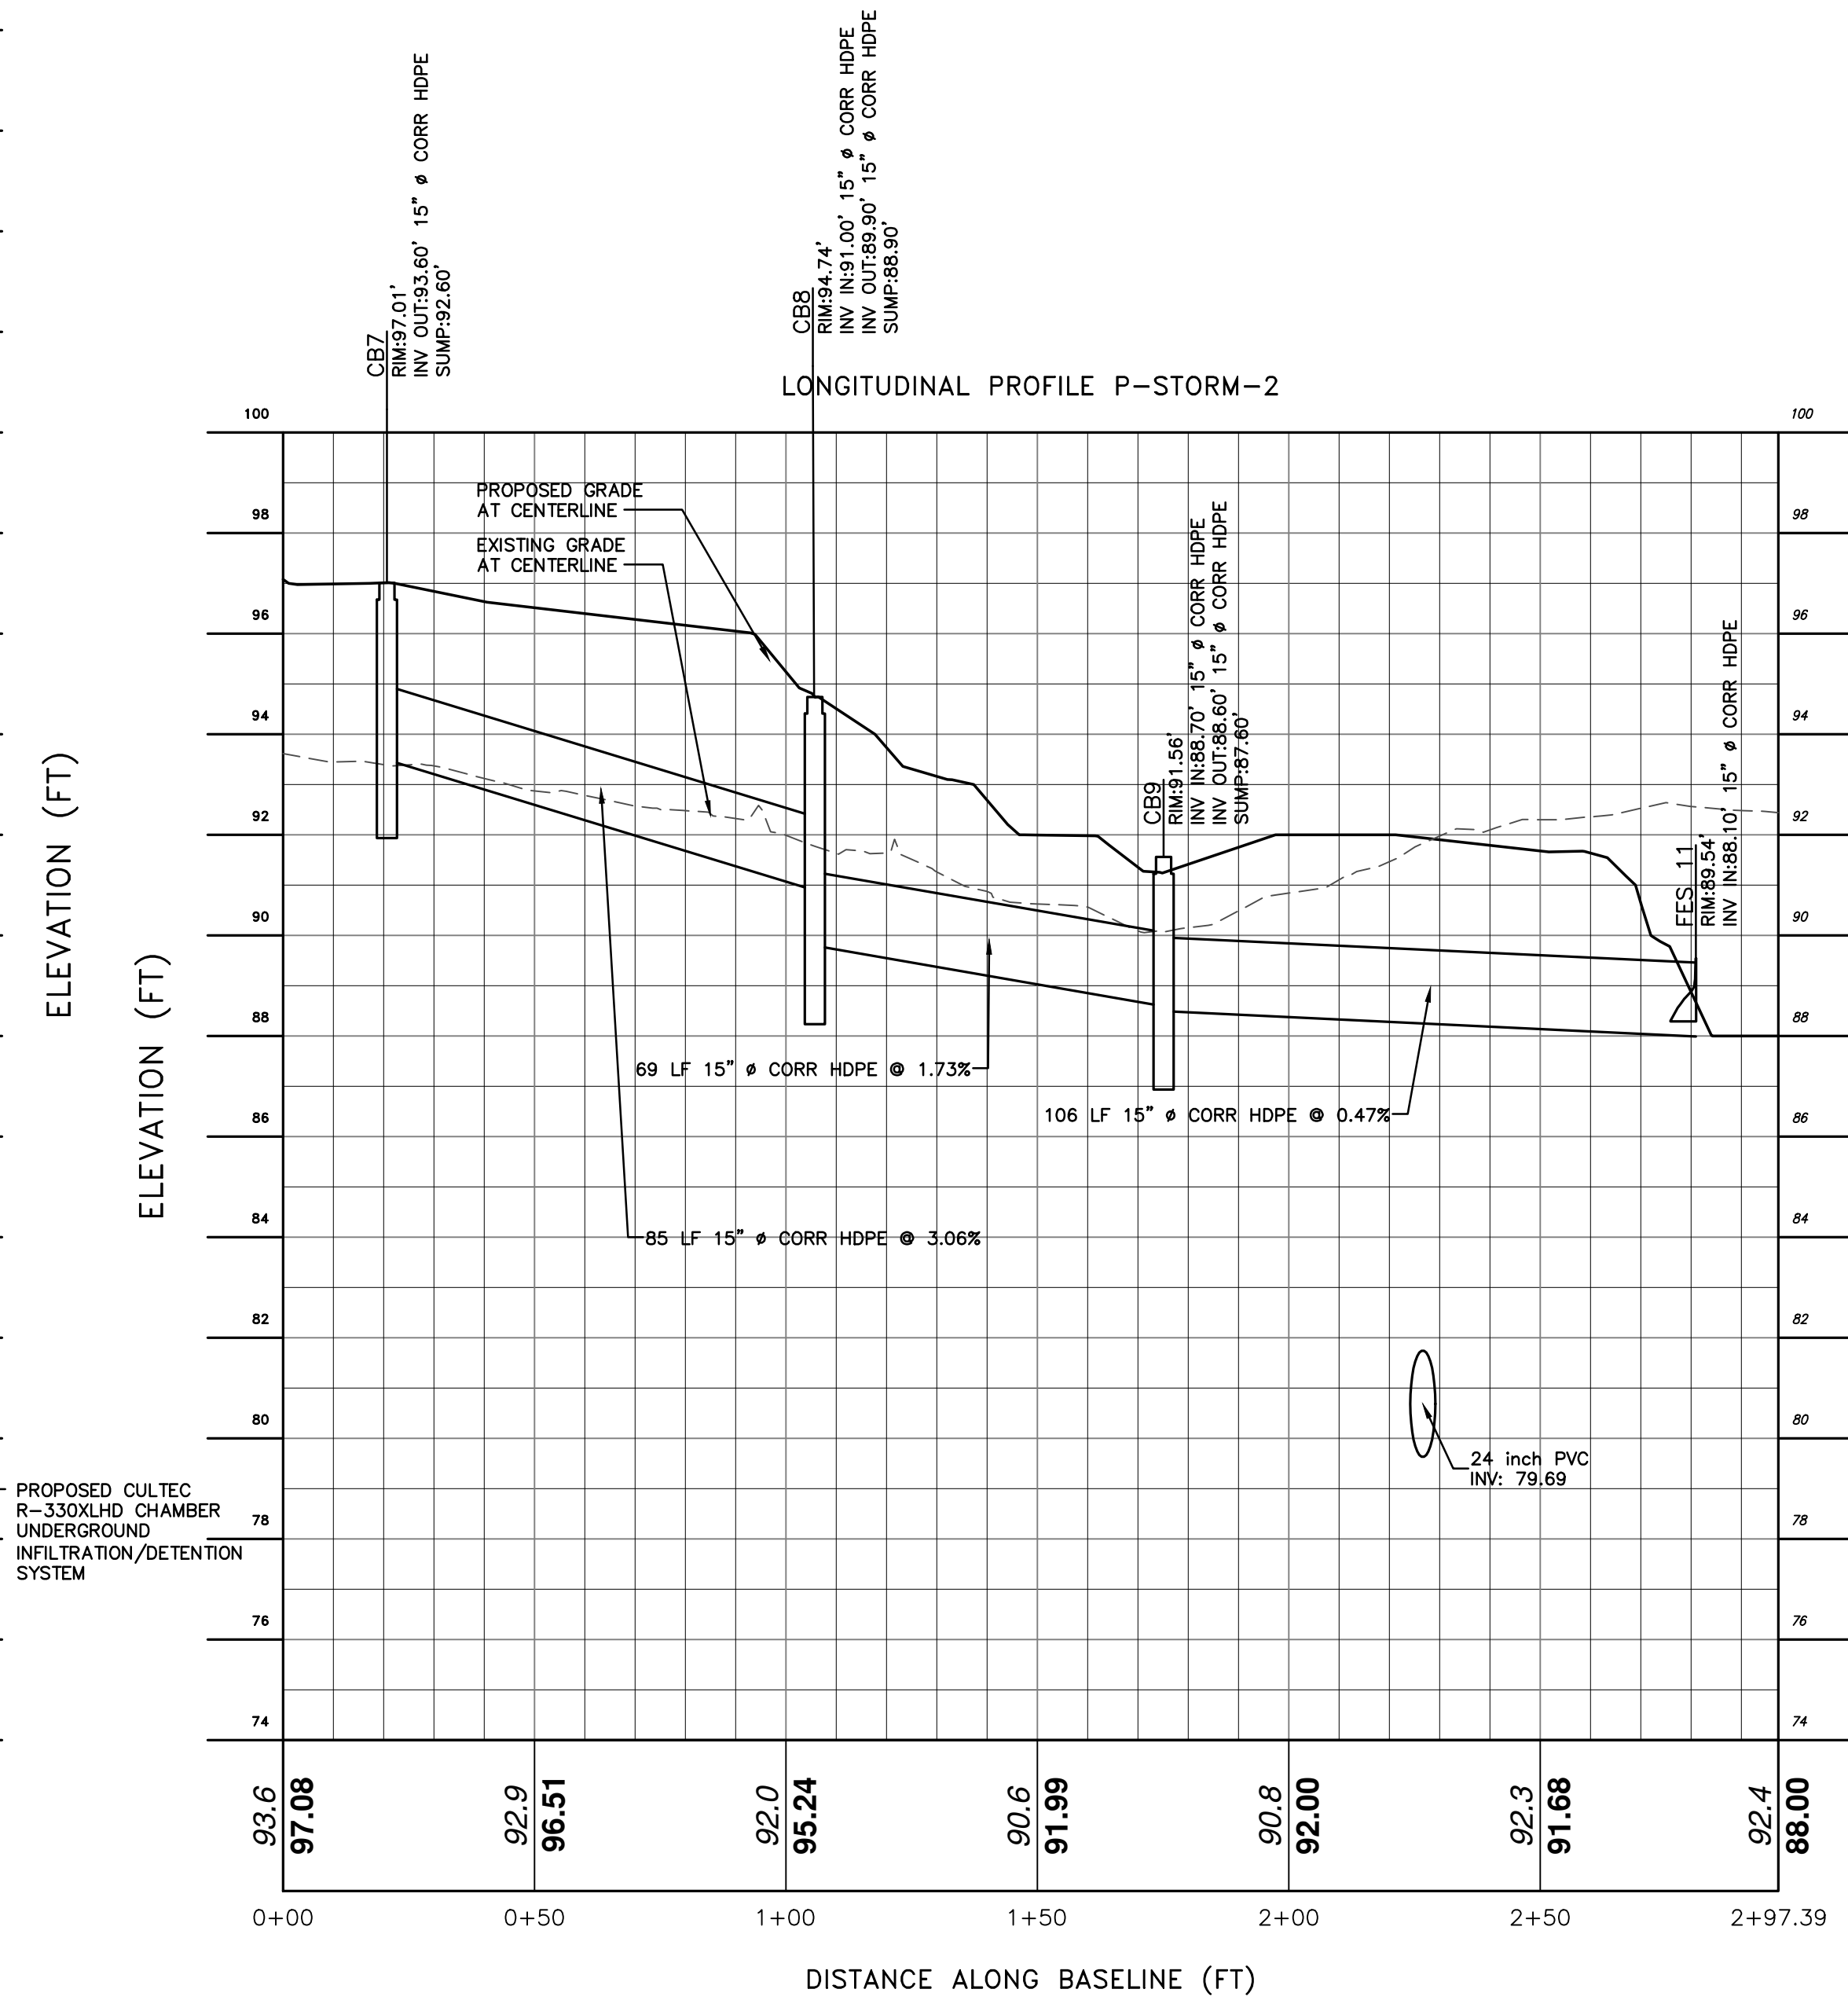

STORM LINE 2 PROFILE
SCALE: 1" = 3'V
1" = 30'H

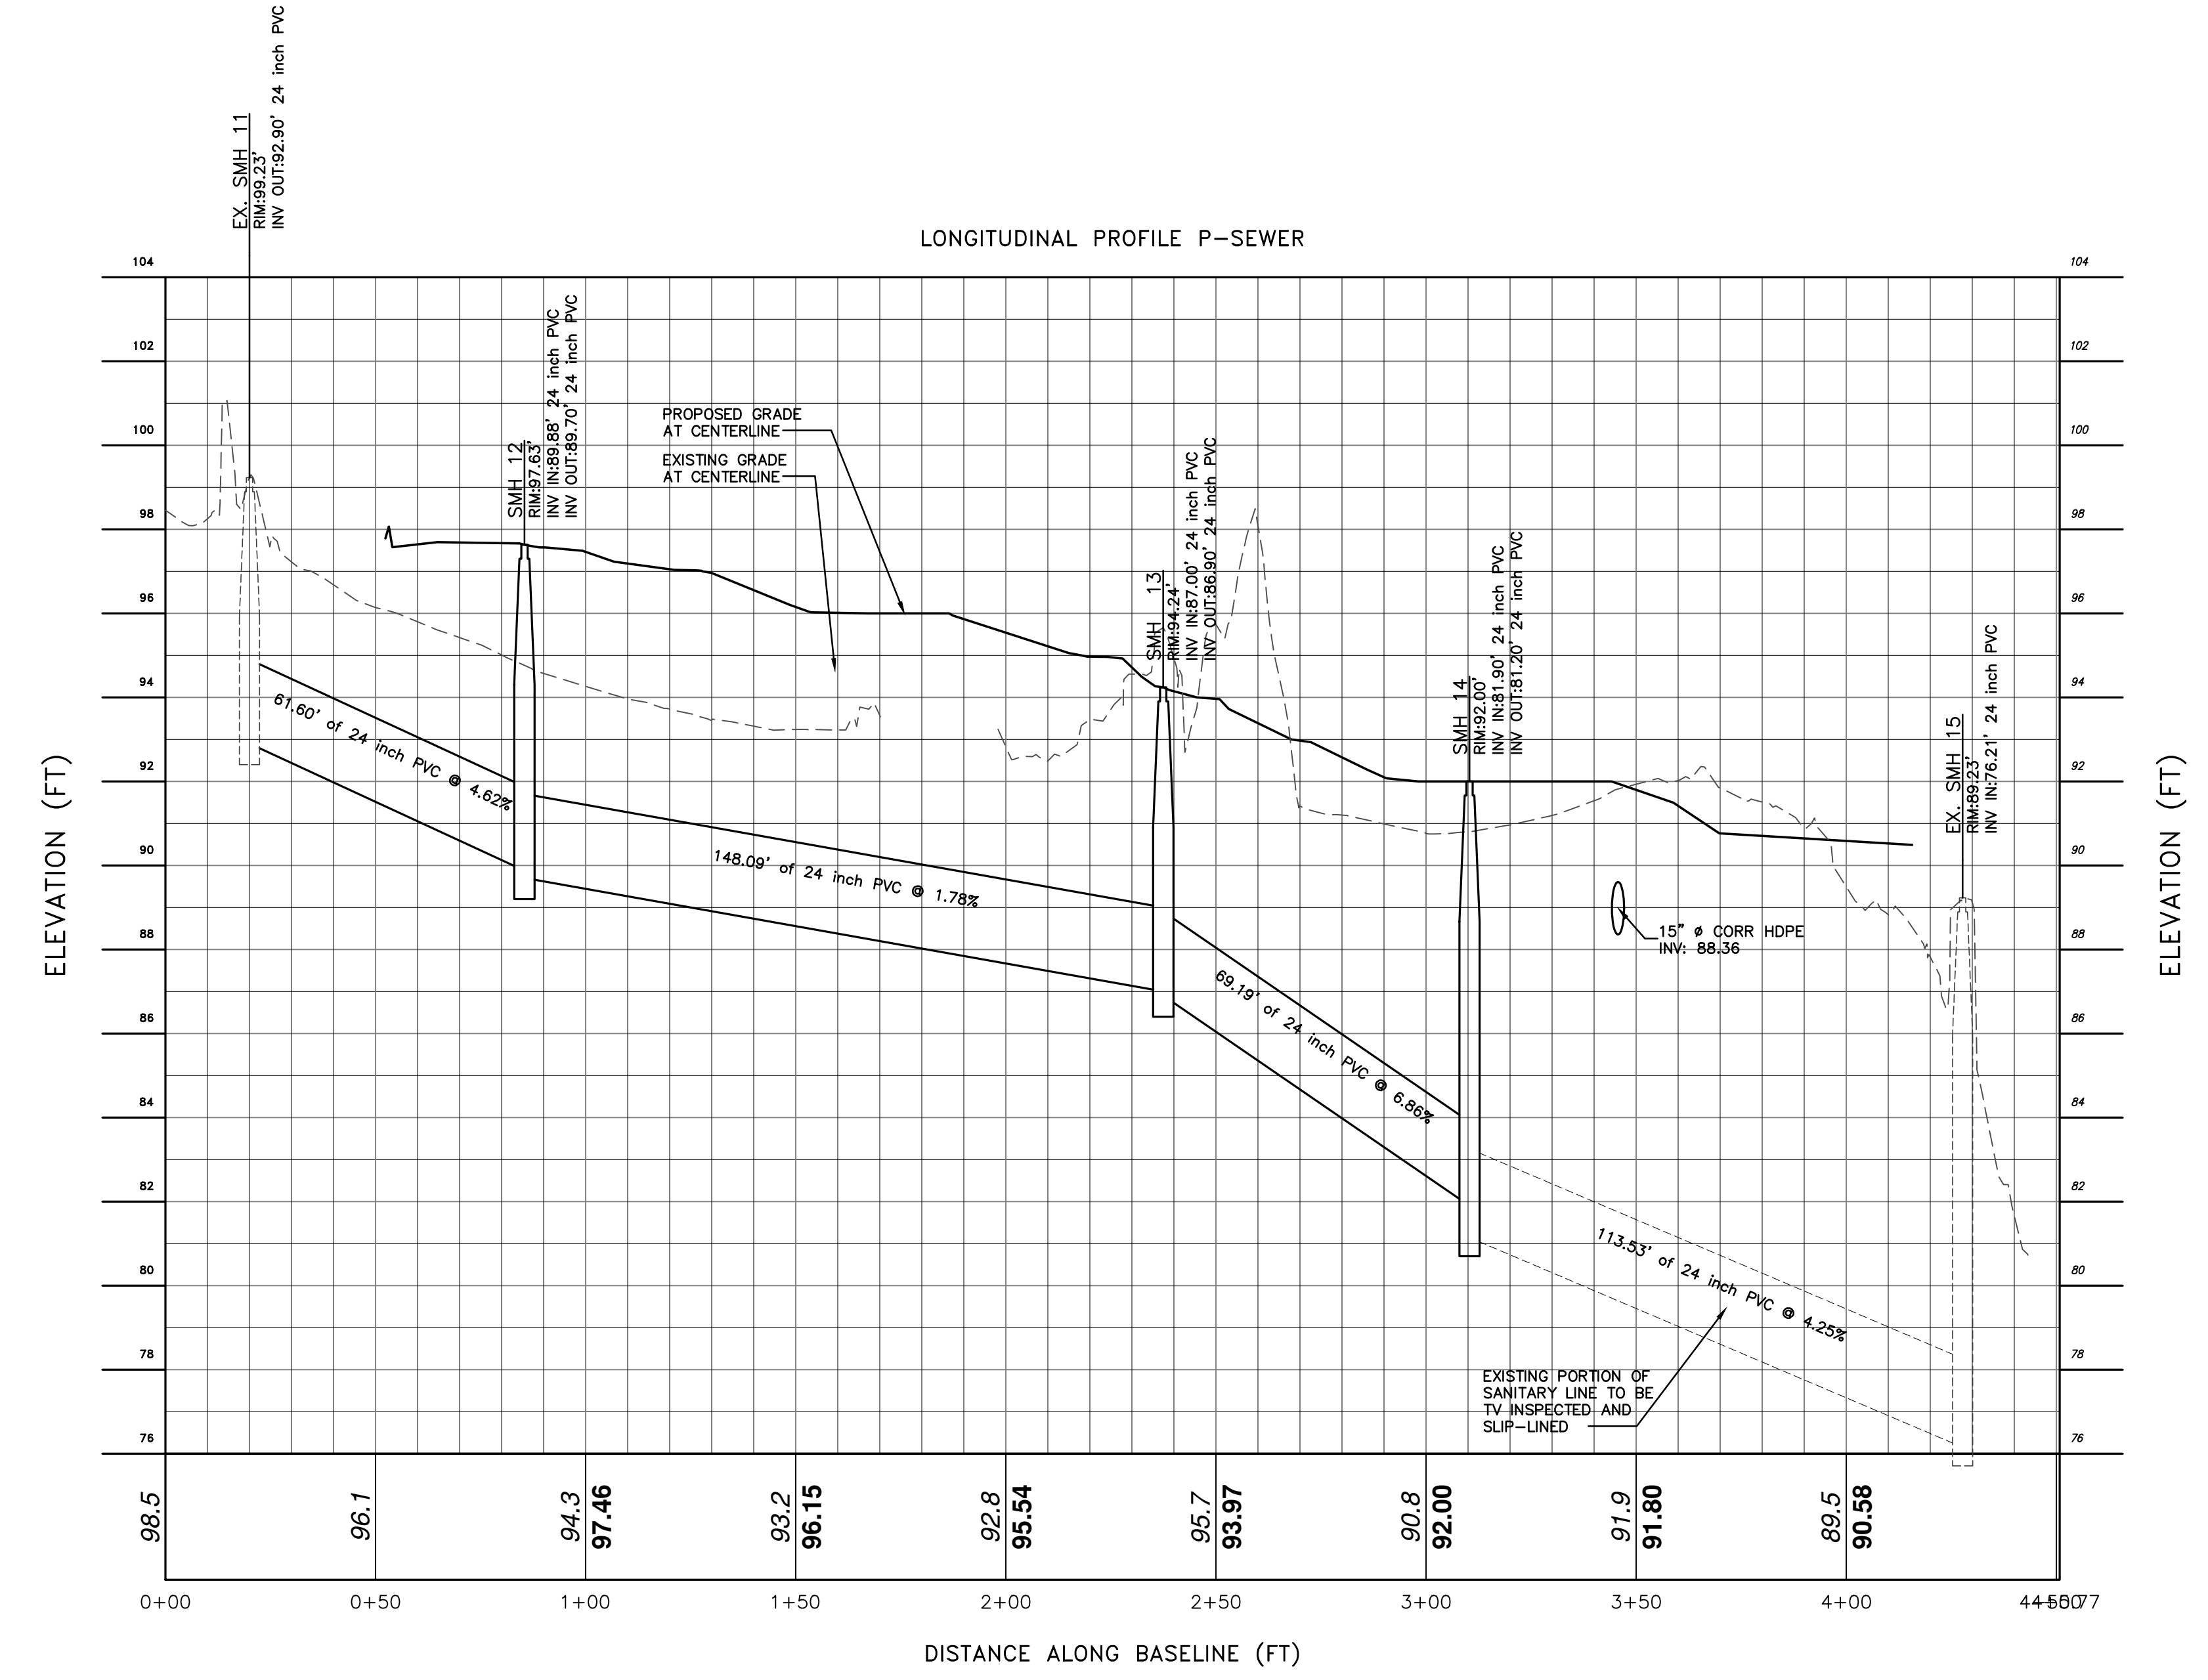


SEWER LINE PROFILE
SCALE: 1" = 3'V
1" = 30'H

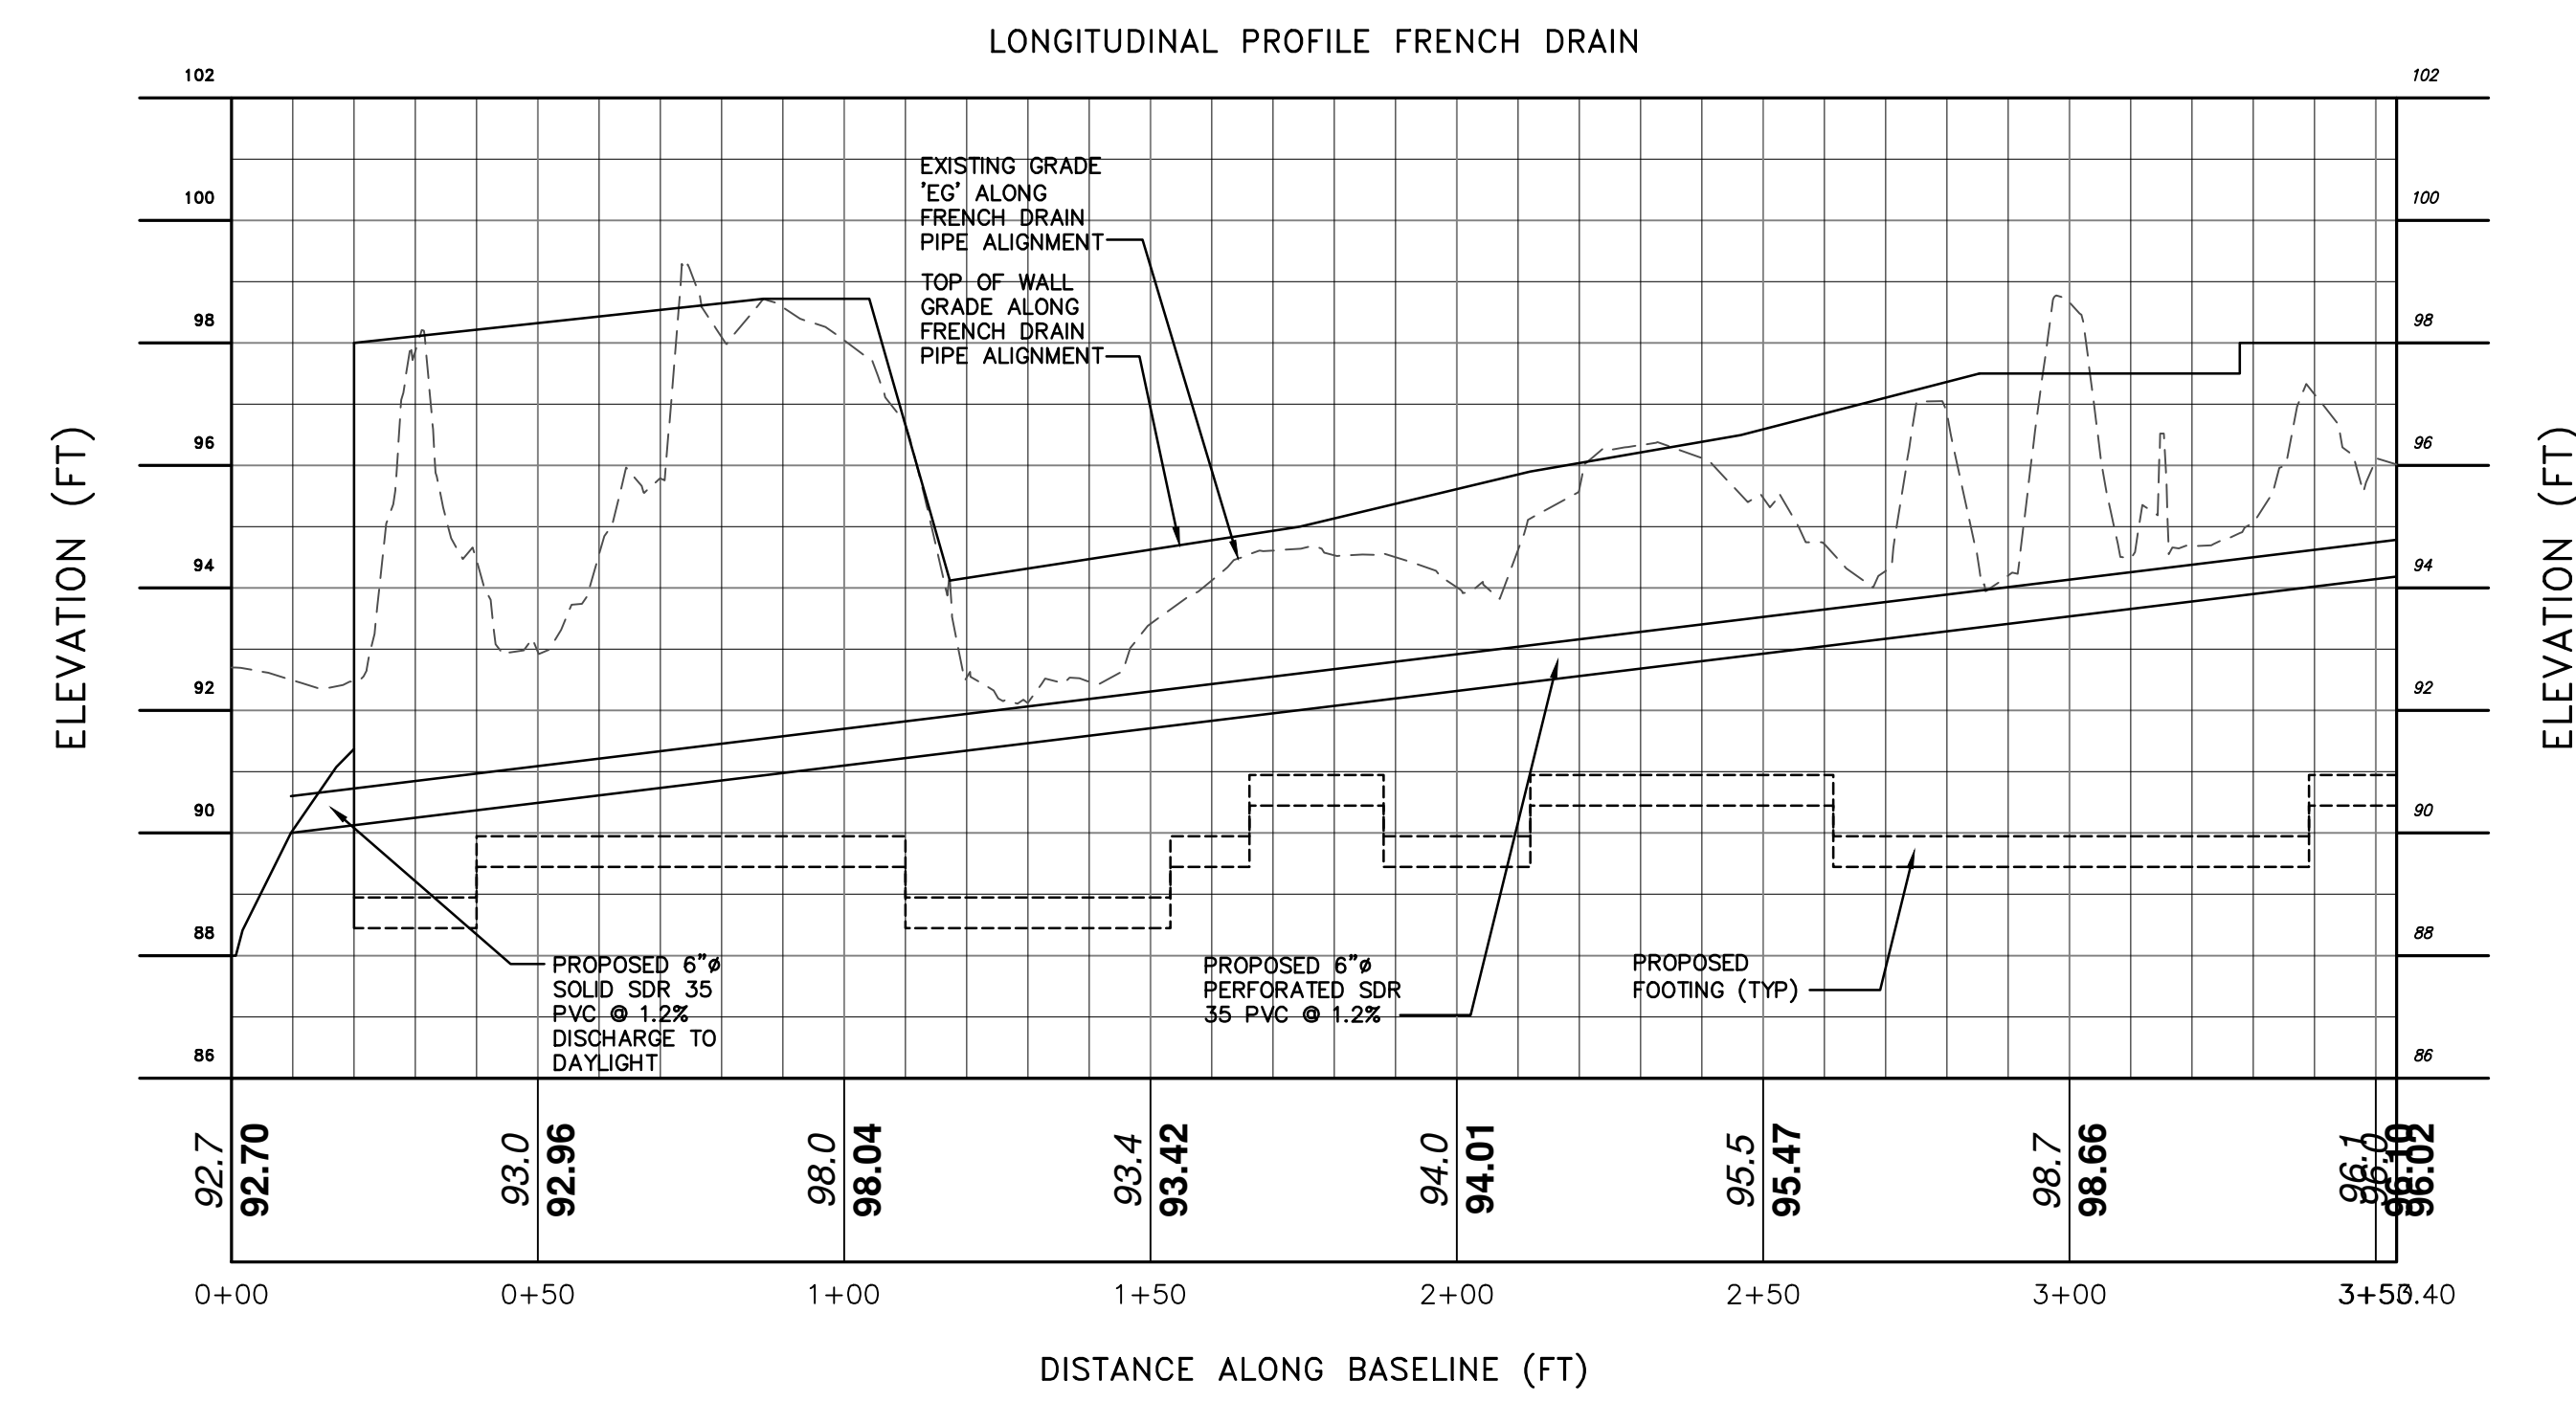

FRENCH DRAIN/RETAINING WALL PROFILE
SCALE: 1" = 3'V
1" = 30'H

DRAWN BY: MAB				CHECKED BY: DGK			
REVISIONS:				REVISIONS:			
NO.	DATE	DESCRIPTION	BY	NO.	DATE	DESCRIPTION	BY
1	12/26/16	REVISED FOR PLANNING BOARD SUBMISSION	MAB				
2	02/28/19	REVISED FOR PLANNING BOARD COMMENTS	MAB				
3	03/29/19	REVISED FOR PLANNING BOARD COMMENTS	MAB				
4	04/29/19	REVISED PER PLANNING BOARD COMMENTS	MAB				
5	05/29/19	REVISED PER PLANNING BOARD COMMENTS	MAB				

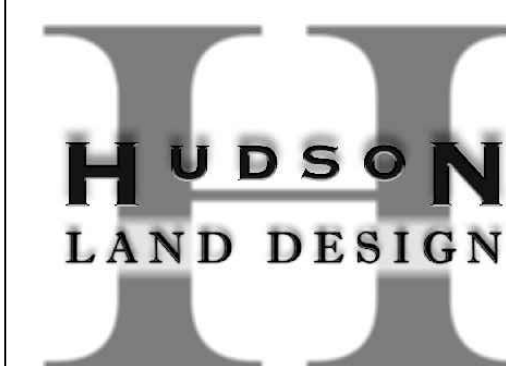

HUDSON LAND DESIGN
PROFESSIONAL ENGINEERING P.C.
174 MAIN ST., BEACON, NEW YORK 12508
13 CHAMBERS ST., NEWBURGH, NEW YORK 12550
PH: 845-440-6925
F: 845-440-6637

PROFILES
23-28 CREEK DRIVE
23-28 CREEK ROAD
CITY OF BEACON
DUTCHESS COUNTY, NEW YORK
TAX ID: 6054-37-037625

JOB #: 2018-029
DATE: 10/23/2018
SCALE: AS SHOWN
TITLE: P-1
SHEET: 9 OF 12