


Parking		
Use Type	Required	Provided
Residential	89	89
Non-Residential	127	103
Banked	0	24
Total	216	216

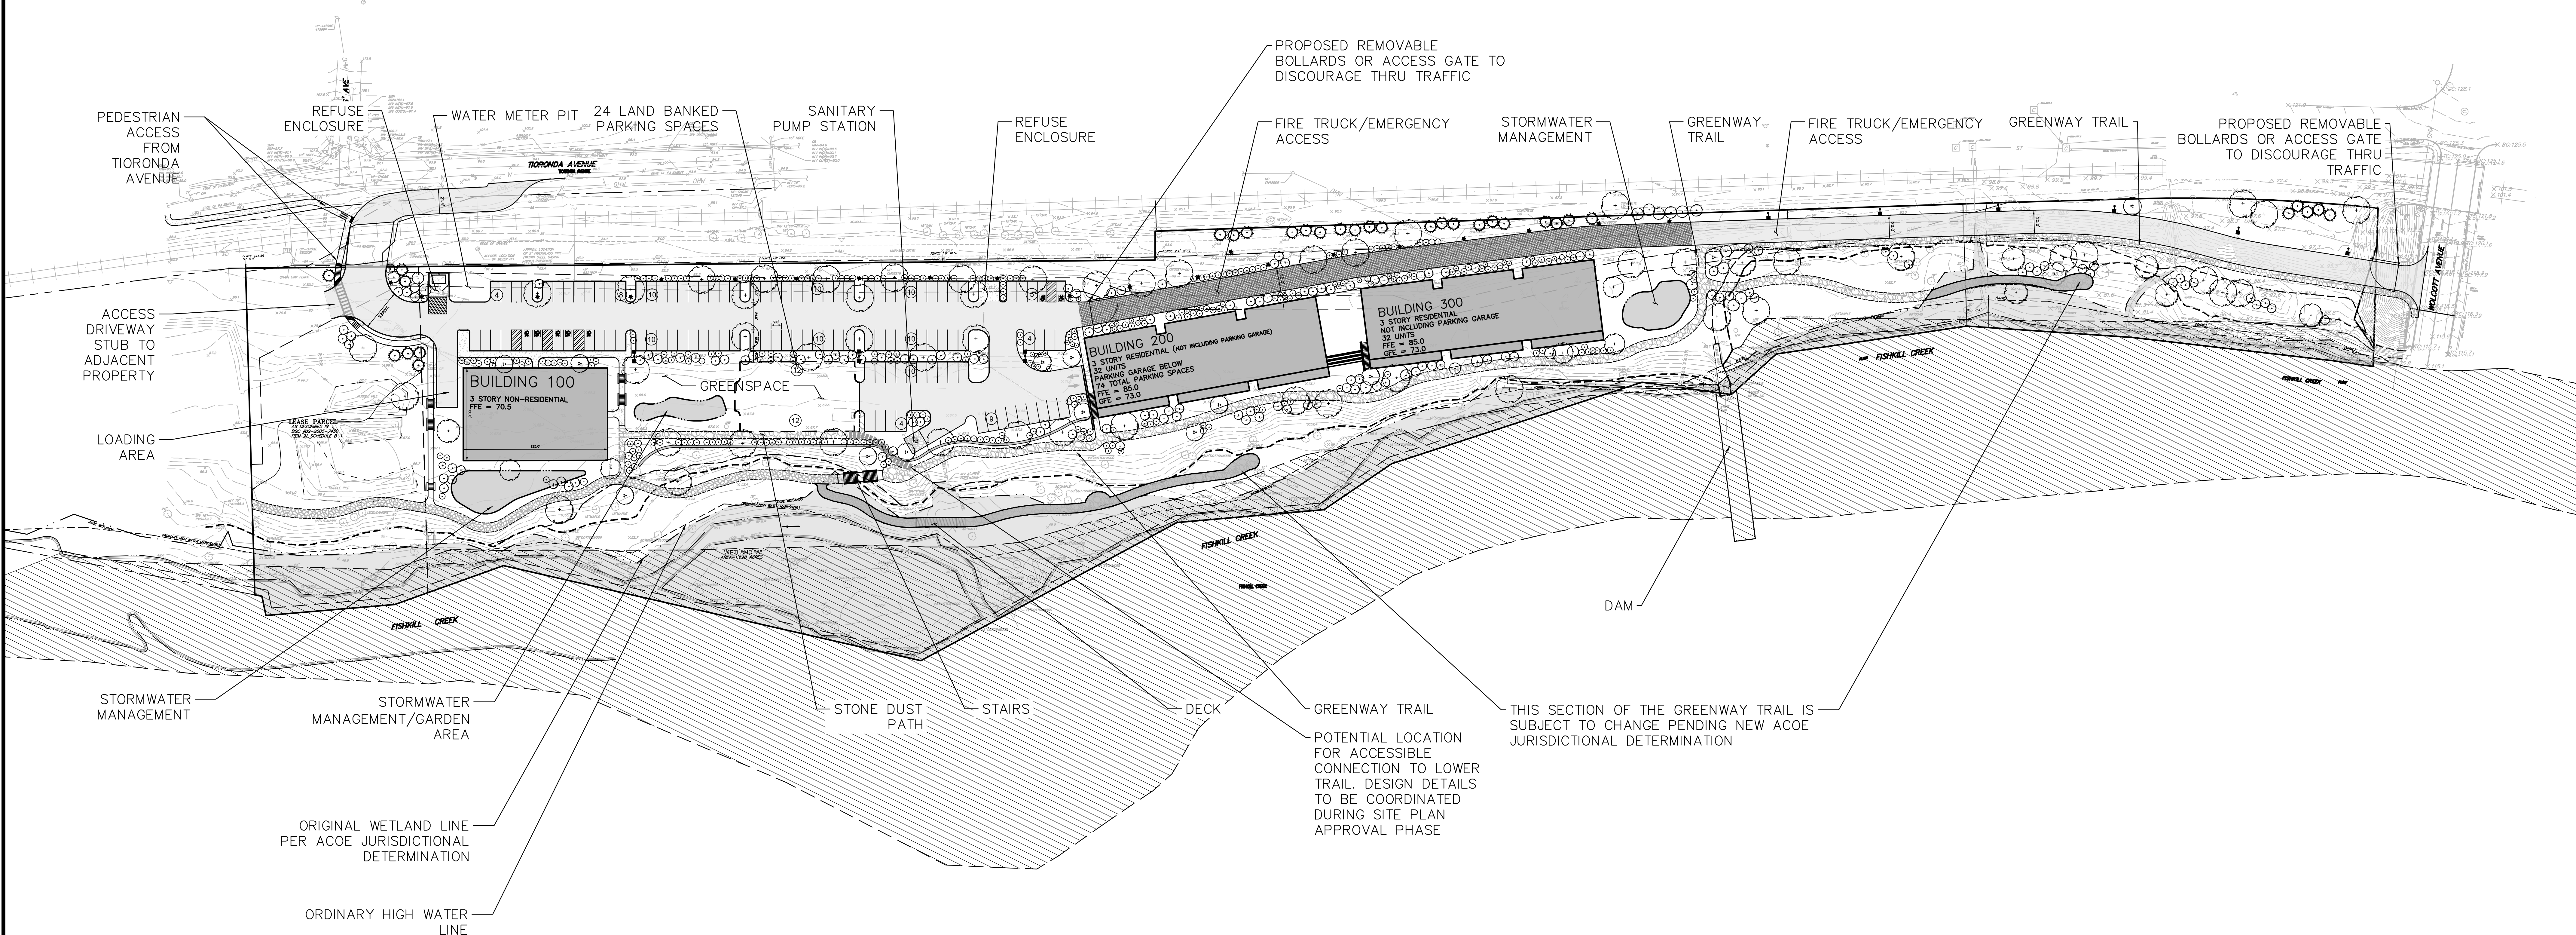

Dig Safely.
New York
Call Before You Dig
Mark The Required Time
Confirm Utility Response
Respect The Marks
800-962-7962
www.digsafely.com

ALL RIGHTS RESERVED. COPY OR REPRODUCTION OF THIS DRAWING OR DOCUMENT OR ANY PORTION THEREOF WITHOUT THE EXPRESS WRITTEN PERMISSION OF CHAZEN ENGINEERING AND SURVEYING & LANDSCAPE ARCHITECTURE CO., D.P.C. IS PROHIBITED. THIS DRAWING OR DOCUMENT IS NOT INTENDED OR REPRESENTED TO BE SUITABLE FOR ANY PURPOSE OTHER THAN THAT SPECIFICALLY STATED ON THE DRAWING OR DOCUMENT. ANY USER OF ANY PRODUCT OR SERVICE OTHER THAN THAT FOR WHICH IT WAS INTENDED, WILL BE AT USER'S SOLE RISK AND WITHOUT LIABILITY TO CHAZEN ENGINEERING AND SURVEYING & LANDSCAPE ARCHITECTURE CO., D.P.C.

IT IS A VIOLATION OF NEW YORK STATE EDUCATION LAW FOR ANY PERSON TO ALTER THIS DRAWING OR DOCUMENT IN ANY MANNER UNLESS HE OR SHE IS ACTING UNDER THE DIRECTION OF A LICENSED DESIGN PROFESSIONAL (PROFESSIONAL ENGINEER, LAND SURVEYOR, ARCHITECT OR LANDSCAPE ARCHITECT). IF THIS DRAWING OR DOCUMENT IS ALTERED, THE ALTERED DESIGN PROFESSIONAL SHALL STATE TO THE DRAWING OR DOCUMENT OF HIS SEAL, THE NATURE, THE DATE AND THE EXTENT OF SUCH ALTERATION, AND A SPECIFIC DESCRIPTION OF THE ALTERATION.

Chazen Companies
Provided to Employer Only
Engineers
Land Surveyors
Planners
Environmental & Safety Professionals
Landscape Architects

CHAZEN ENGINEERING, LAND SURVEYING & LANDSCAPE ARCHITECTURE CO., D.P.C.
Office Locations:
Dutchess County Office: 27 Elm Street, Newburgh, NY 12551, Phone: (845) 544-3300
North Country Office: 22 Elm Street, Glens Falls, NY 12033, Phone: (518) 882-0013
Nashville Tennessee Office: 2415 21st Ave S, Nashville, Tennessee 37212, Phone: (615) 380-1308
Westchester NY Office: 1 North Broadway, Suite 803, White Plains, New York 10601, Phone: (914) 997-8200
Chattanooga Tennessee Office: 437 E. 9th St, Suite 203, Chattanooga, Tennessee 37403, Phone: (423) 241-6275

rev.	date	description
4	05/24/19	REVISED FOR CITY COMMENTS
3	04/20/19	REVISED FOR CITY COUNCIL COMMENTS
2	02/26/19	REVISED FOR CITY COUNCIL COMMENTS
1	01/17/19	NEW SHEET ADDED TO SET

TIORONDA AVE., BEACON, N.Y.
CONCEPT PLAN
CITY OF BEACON, DUTCHESS COUNTY, NEW YORK

designed	checked
SEP	LAD
date	scale
09/10/18	1"=50'
project no.	
81750.00	
sheet no.	
C130	