



4th Floor Plan

Scale: $\frac{3}{32}'' = 1'-0''$

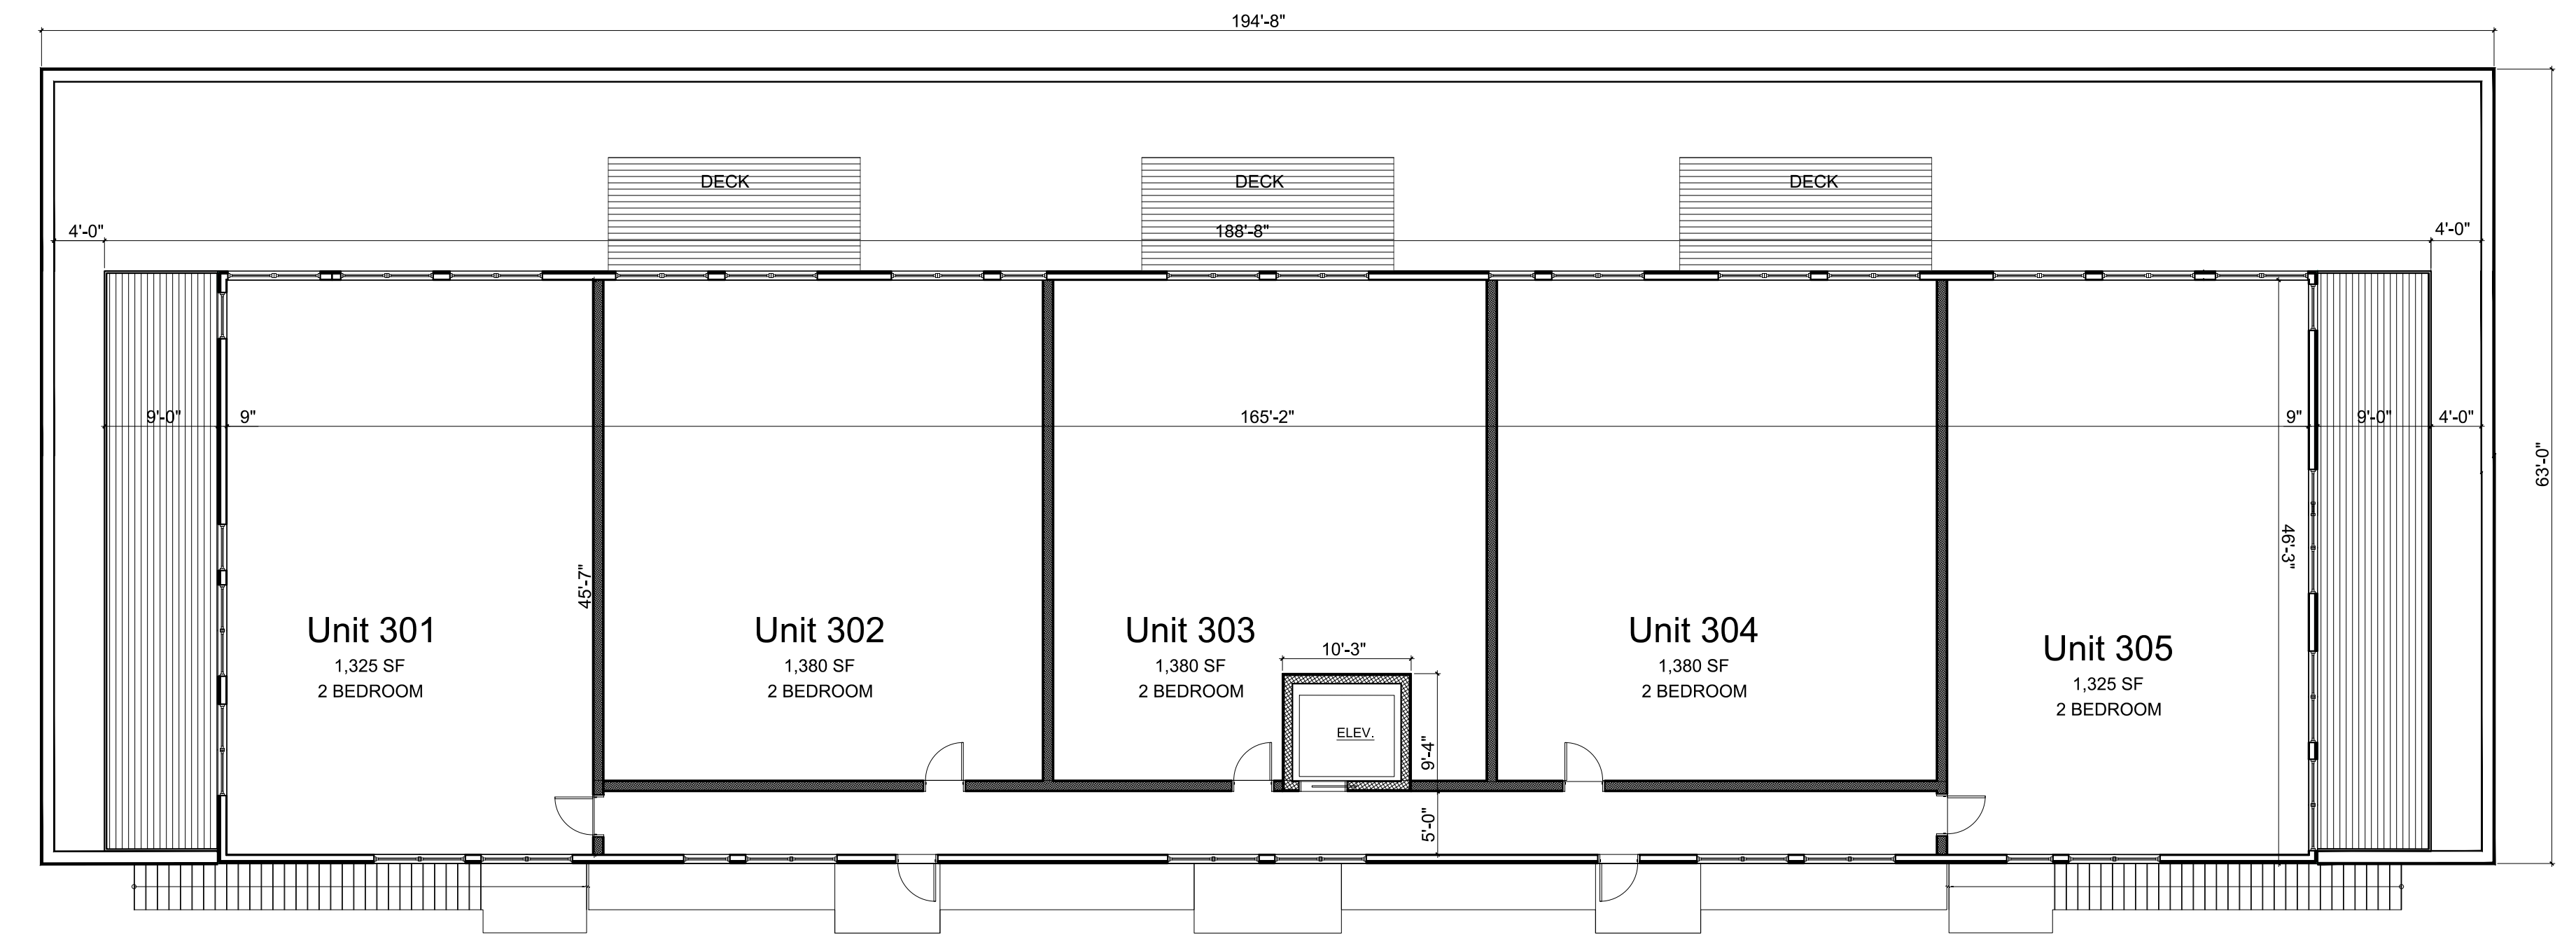


3rd Floor Plan

Scale: $\frac{3}{32}'' = 1'-0''$

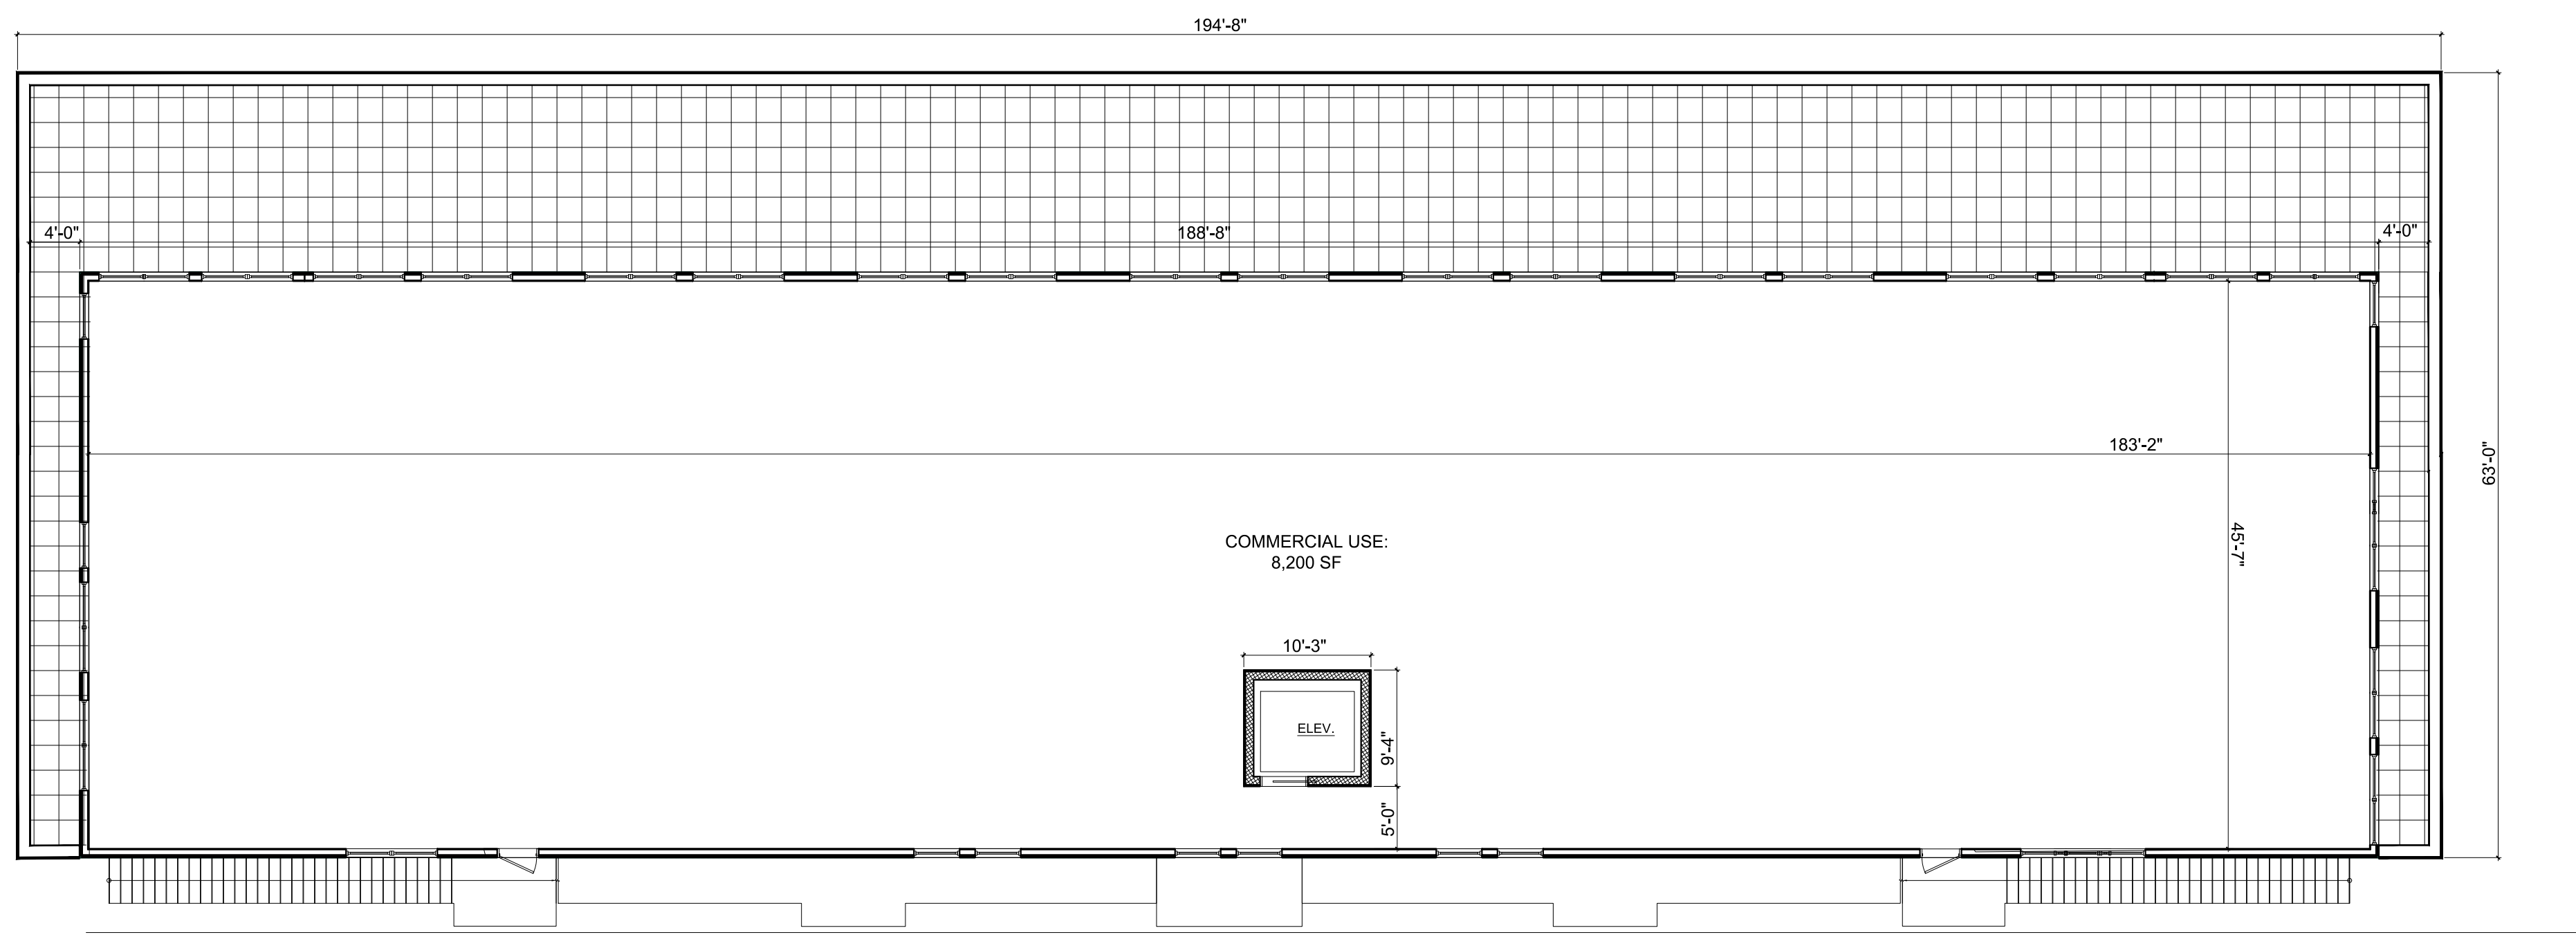


2nd Floor Plan

Scale: $\frac{3}{32}'' = 1'-0''$

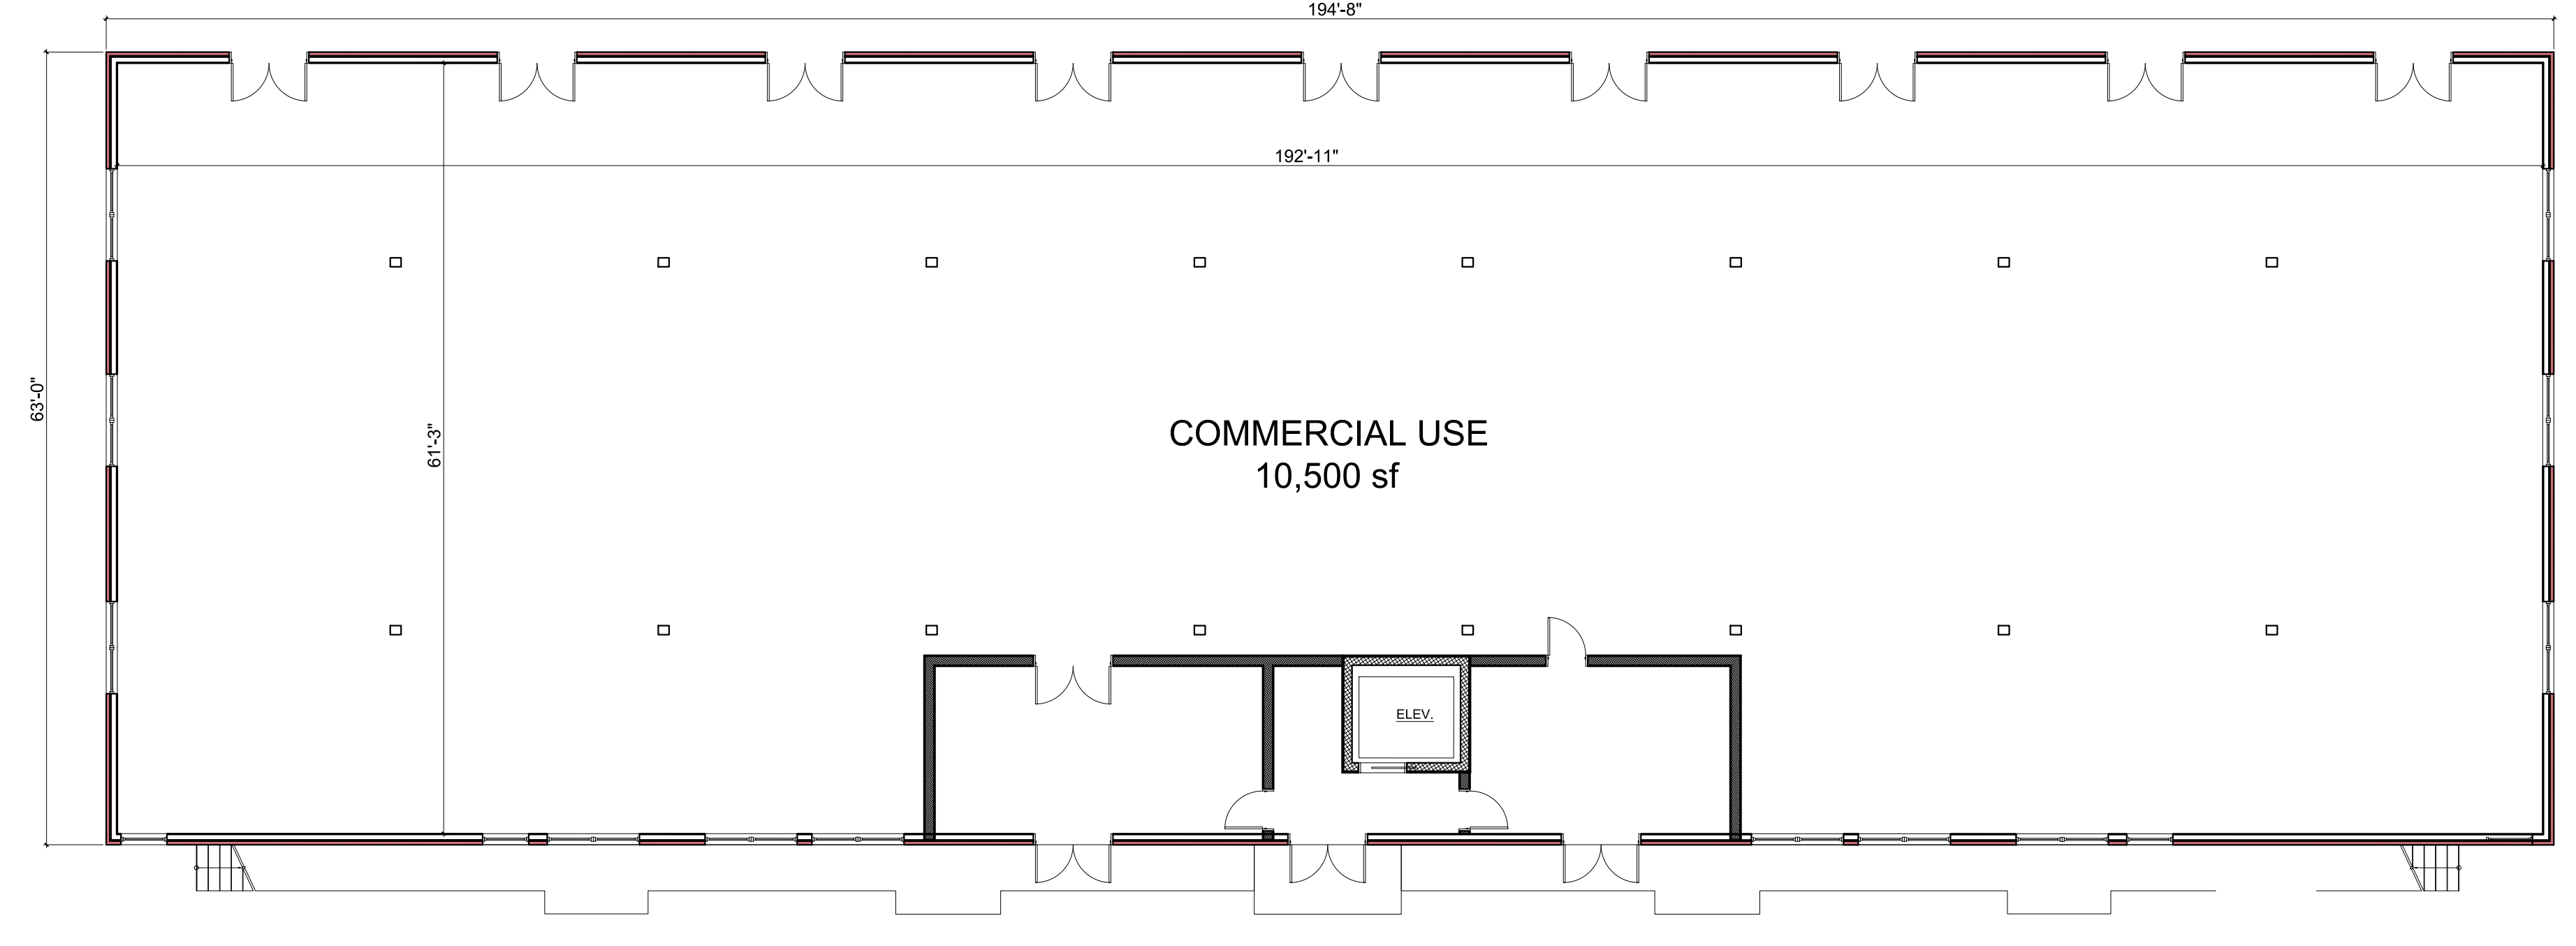

1st Floor Plan

Scale: $\frac{3}{32}'' = 1'-0''$

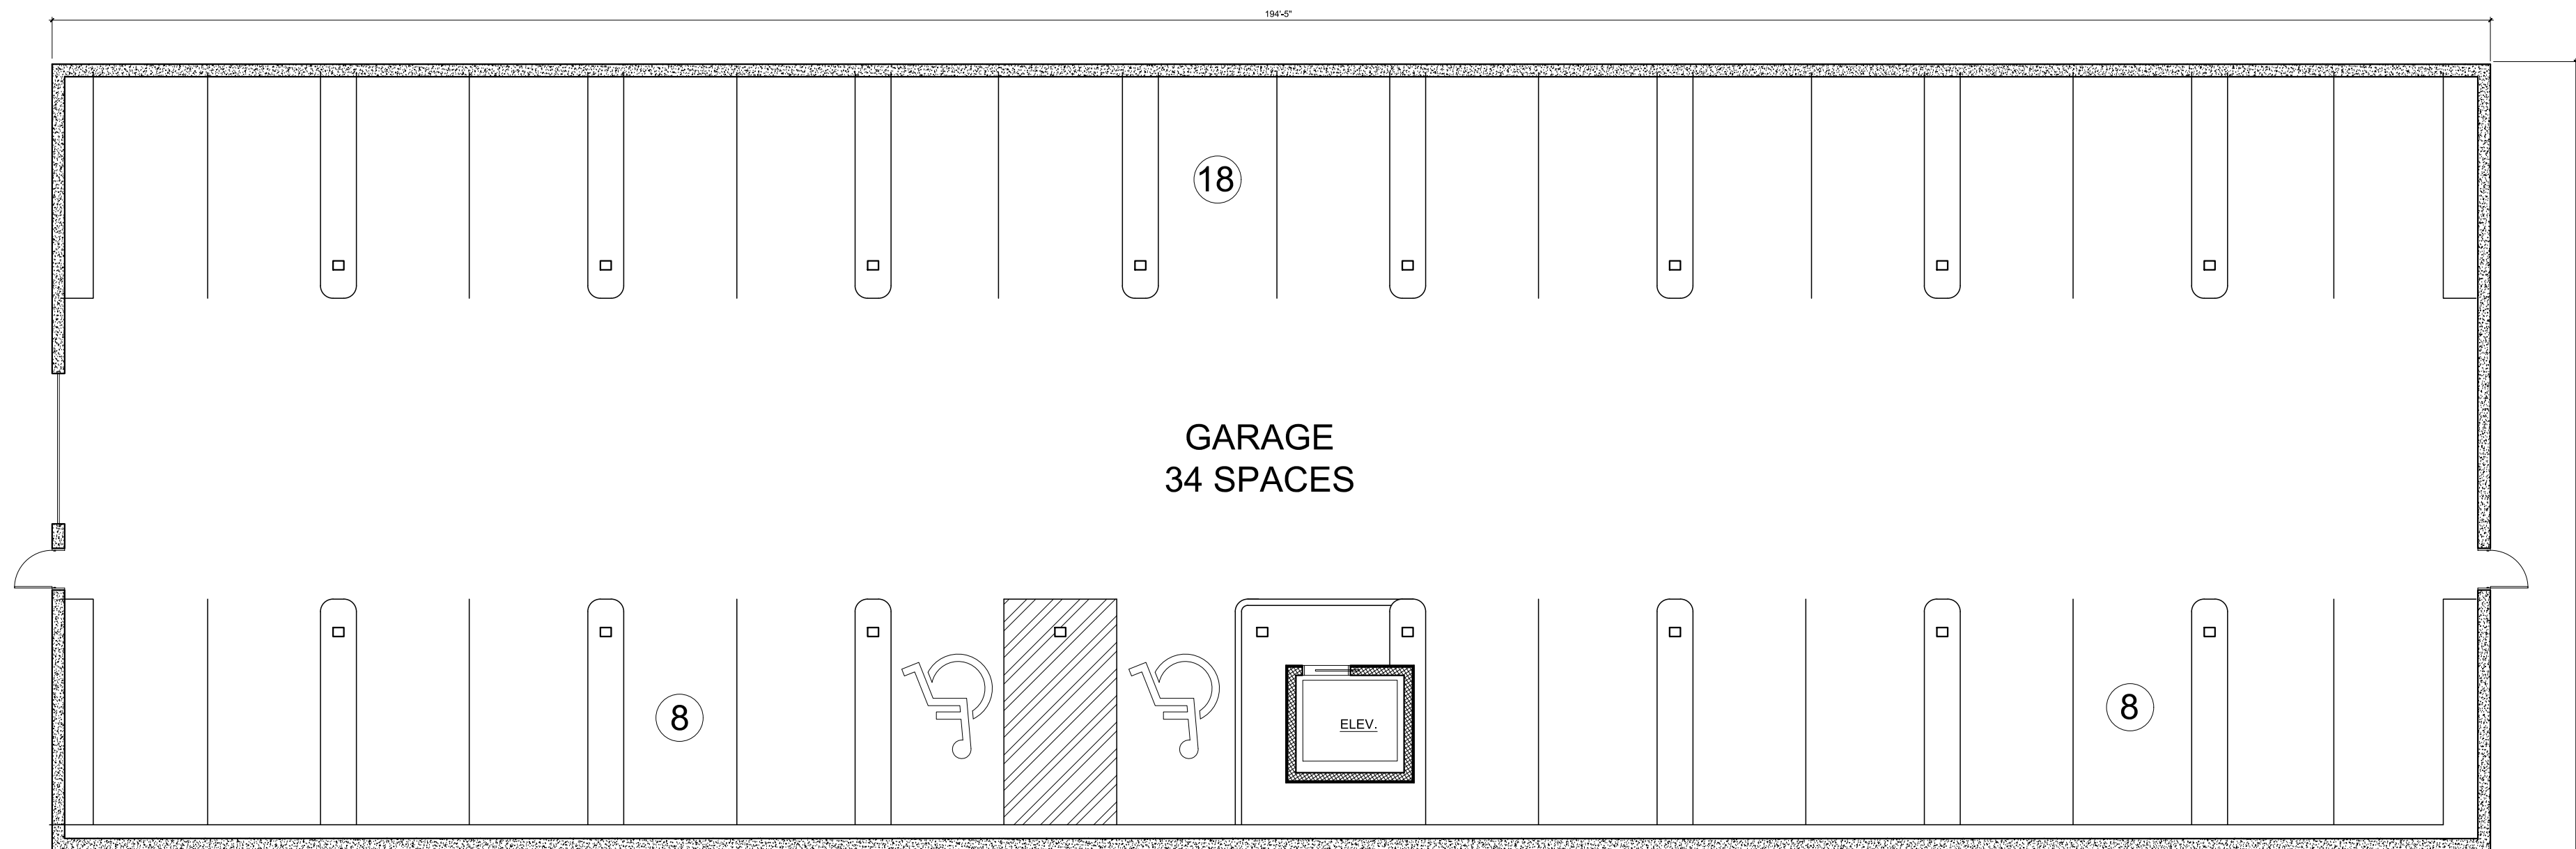

Garage Plan

Scale: $\frac{3}{32}'' = 1'-0''$

REVISIONS:				
NO.	DATE	DESCRIPTION	BY	
1	12/25/18	NO CHANGE	AJS	
2	02/22/19	REVISED PER PLANNING BOARD COMMENTS	AJS	
3	03/26/19	REVISED PER PLANNING BOARD COMMENTS	AJS	
4	04/30/19	REVISED PER PLANNING BOARD COMMENTS	AJS	
5	05/28/19	REVISED PER PLANNING BOARD COMMENTS	AJS	