

VICINITY MAP
SCALE: 1" = 1000'
SOURCE: USGS WEST POINT QUADRANGLE

LEGEND:

- NO PHYSICAL BOUNDS
ADJACENT PROPERTY LINE
EDGE OF CREEK
EXISTING BUILDING
EXISTING FENCE
EXISTING OVERHEAD WIRES
EXISTING WATER LINE
EXISTING UNDERGROUND SEWER LINE
EXISTING UNDERGROUND STORM LINE
EXISTING RAILROAD TRACKS
EXISTING SIGN
EXISTING BENCHMARK
EXISTING BOLLARD
EXISTING CATCH BASIN
EXISTING DECIDUOUS TREE
EXISTING GUY WIRE
EXISTING GAS VALVE
EXISTING HYDRANT
EXISTING MONUMENT
EXISTING SANITARY MANHOLE
EXISTING UNKNOWN MANHOLE
EXISTING UTILITY POLE
EXISTING UTILITY POLE W/ LIGHT
EXISTING WATER VALVE
EXISTING MONITORING WELL
EXISTING TELEPHONE MANHOLE
EXISTING TELEPHONE PEDESTAL

TITLE REPORT SCHEDULE B-1
REGARDING CHICAGO TITLE INSURANCE COMPANY POLICY #3706-00688, EFFECTIVE OCTOBER 15, 2006:
ITEM 14. EASEMENT GRANTED IN FAVOR OF CHG&E LIBER 959 PAGE 376. DOCUMENT STATES THAT CHG&E RESERVES A RIGHT TO HAVE CLEARANCE OF 10 FEET BETWEEN ALL WIRES AND CONDUCTORS BY ELECTRICITY AND ANY STRUCTURE HEREAFTER CONSTRUCTED. (EASEMENT SHOWN HEREON).
ITEM 15. EASEMENTS CONTAINED IN LIBER 1042 PAGE 205, AS REPEATED IN LIBER 1328 PAGE 118. (TOGETHER WITH RIGHTS RESERVED TO THE GRANTOR, (NEW YORK RUBBER COMPANY), THE RIGHT TO CONSTRUCT, MAINTAIN AND USE DRIVEWAYS AND FOOT WALKS OVER THE PARCEL, HEREBY CONVEYED, (EXISTING DRIVES SHOWN HEREON), TOGETHER WITH POWER AND LIGHT SUBSTATION, TRANSFORMERS, PLUMBING, HEATING AND LIGHTING EQUIPMENT ON THE PREMISES, CANNOT IDENTIFY SUBSTATION LOCATION).
ITEM 16. EASEMENTS AND RIGHTS RESERVED TO THE NEW YORK RUBBER CORPORATION IN LIBER 1328 PAGE 118. (DOCUMENT NOT INCLUDED IN SCHEDULE B-1). SEE ITEM 15 FOR SUMMARY OF EASEMENTS IN LIBER 1042 PAGE 205.
ITEM 17. EASEMENTS AND RIGHTS RESERVED TO THE NEW YORK RUBBER COMPANY BY THE DUTCHESS AND COLUMBIA RAILROAD COMPANY LIBER 257 PAGE 33. (DOCUMENT REFERS TO THE GRANTING OF MULTIPLE CROSSINGS OVER AND UNDER SAID RAILROAD. AFFECTS SUBJECT PARCEL. ACCESS EASEMENTS NOT PROTRACTIBLE).
RIGHTS OF WAY GRANTED TO THE CITY OF BEACON IN LIBER 556 PAGE 508, (DOES NOT AFFECT SUBJECT PARCEL).
LIBER 959 PAGE 373, (EXCEPTS AND RESERVES FOR THE CHG&E, E. PARCEL, TO THE NORTH OF THE SUBJECT SITE, "THE SHOULDERS AND OTHER PARTS OF THE ACCESS ROAD LYING ON THE WESTERN SIDE OF SAID PARCEL," (AFFECTS SUBJECT PARCEL) AND SHOWN HEREON).
ITEM 18. PERMANENT AND TEMPORARY EASEMENTS CONTAINED IN APPROPRIATION NOTICE RECORDED IN LIBER 2002 PAGE 326. (PERMANENT EASEMENT MAP NO. 18, PARCEL NO. 26 AFFECTS SUBJECT PARCEL AND SHOWN HEREON. TEMPORARY EASEMENTS SHOWN ON MAP NO. 19, PARCEL NO. 27 AND 28 WERE TERMINATED ON NOVEMBER 16, 1993.)
ITEM 19. GRANT EASEMENT OVER PARCEL 1B, (F.M. 10970), GRANTED IN FAVOR OF PARCEL 1A, (F.M. # 10970). EASEMENT IS SHOWN ON FILED MAP # 10970. AFFECTS SUBJECT PARCEL AND SHOWN HEREON).
ITEM 20. NOTES AND EASEMENTS SHOWN ON FILED MAP # 10970:
MAP DEPICTS A 6 FOOT WIDE "GREENWAY EASEMENT", GRANTED IN FAVOR OF THE CITY OF BEACON FOR PUBLIC ACCESS AND IS LOCATED ALONG THE FISHKILL CREEK. (AFFECTS SUBJECT PARCEL AND SHOWN HEREON).
ACCESS EASEMENT GRANTED IN FAVOR OF PARCEL 1A, OVER PARCEL 1B, AFFECTS SUBJECT PARCEL AND SHOWN HEREON-SEE ITEM 19.
ITEM 21. LEASE AND EASEMENT RECORDED IN DOCUMENT #02-2003-9779, AS MODIFIED IN DOCUMENT #02-2005-7447, AS ASSIGNED AND ASSUMED IN DOCUMENT #02-2005-7449, AS MODIFIED IN DOCUMENT #02-2005-7448 AND AS MODIFIED IN DOCUMENT #02-2005-7450.
DOCUMENT #02-2003-9779 RESERVES TO THE LANDLORD THE RIGHT TO PASS THROUGH AND ACROSS THE LEASED PREMISES TO TIORONDA AVENUE. THE LEASE PARCEL IS SHOWN ON A PORTION OF A MAP PREPARED BY BADEY AND WATSON SURVEYING AND ENGINEERING, P.C., (BEING AN UNRECORDED MAP). (AFFECTS SUBJECT PARCEL AND SHOWN HEREON).
DOCUMENT #02-2005-7447 DESCRIBES CONSENT TO ASSIGNMENT OF LEASE TO "SISTERS PROPERTIES, LLC" AS ASSIGNEE.
DOCUMENT #02-2005-7449 AS ASSIGNED AND ASSUMED BY "SISTERS PROPERTIES, LLC".
DOCUMENT #02-2005-7448, BEING A MODIFICATION OF THE LEASE AGREEMENT.
DOCUMENT #02-2005-7450 PROVIDES A METES AND BOUNDS DESCRIPTION OF THE LEASE PARCEL. (AFFECTS SUBJECT PARCEL AND SHOWN HEREON).

DEED REFERENCE: JOSEPH RENDERO 132200-5954-16-993482-00 356,099 SQ.FT.


TAX PARCEL NUMBER: 132200-5954-16-993482-00

MAP REFERENCE: REFERENCE IS HEREBY MADE TO A MAP ENTITLED "SUBDIVISION PLAT PREPARED FOR ADVANTAGE MORTGAGE", PREPARED BY BADEY AND WATSON SURVEYING & ENGINEERING P.C., DATED APRIL 16, 1991 AND FILED IN THE DUTCHESS COUNTY CLERK'S OFFICE ON FEBRUARY 22, 2000 AS FILED MAP # 10970.


FLOOD ZONE NOTE: THE FLOODWAY LINE AND FLOOD ZONE LINE "ZONE X OTHER FLOOD AREAS" SHOWN HEREON ARE AS SCALED FROM FLOOD INSURANCE RATE MAPPING (FIRM) LISTED BELOW. THE "ZONE X" 100 YEAR FLOOD LINE WITHIN THE SUBJECT PARCEL WAS DRAWN AT ELEVATION 85.0(NVD+29) BY THE TOPOGRAPHY SHOWN HEREON. PARCEL SHOWN HEREON LIES WITHIN "SPECIAL FLOOD HAZARD AREAS SUBJECT TO INUNDATION BY THE 1% ANNUAL CHANCE FLOOD" ZONE AE WITHIN "OTHER FLOOD AREAS, ZONE X", "OTHER AREAS, ZONE X", AND WITHIN FLOODWAY AREAS IN ZONE AE, AS SHOWN ON FEDERAL EMERGENCY MANAGEMENT AGENCY (FEMA) NATIONAL FLOOD INSURANCE PROGRAM (NFIP) FLOOD INSURANCE RATE MAP (FIRM) MAPPING FOR THE CITY OF BEACON COMMUNITY NUMBER 360270577E, HAVING AN EFFECTIVE DATE OF MAY 2, 2012.

VERTICAL DATUM NOTE: TOPOGRAPHY IS BASED REFERENCE MARK (RM 4, ELEVATION 3.92'), AS SHOWN ON FLOOD INSURANCE RATE MAP (FIRM) CITY OF BEACON COMMUNITY NUMBER 360270577E, DATED MARCH 1, 1984. VERTICAL DATUM IS 1988. CONTOUR INTERVAL 5'.
NOTES: UNAUTHORIZED ALTERATION OR ADDITION TO A SURVEY MAP BEARING A LICENSED LAND SURVEYOR'S SEAL IS A VIOLATION OF SECTION 7209, SUBSECTION 2 OF THE NEW YORK STATE EDUCATION LAW. ONLY COPIES FROM THE ORIGINAL OF THIS SURVEY MARKED WITH AN ORIGINAL OF THE LAND SURVEYOR'S ANKED SEAL OR HIS EMBOSSED SEAL, SHALL BE CONSIDERED TO BE VALID TRUE COPIES.

ORDINARY HIGH WATER LINE SHOWN HEREON AS MARKED ON JULY 10, 2019 BY DAVID MACDONALD OF CHAZEN ENGINEERING, LAND SURVEYING & LANDSCAPE ARCHITECTURE CO., D.P.C. AND LOCATED ON JULY 25, 2019 BY CHAZEN ENGINEERING, LAND SURVEYING & LANDSCAPE ARCHITECTURE CO., D.P.C.

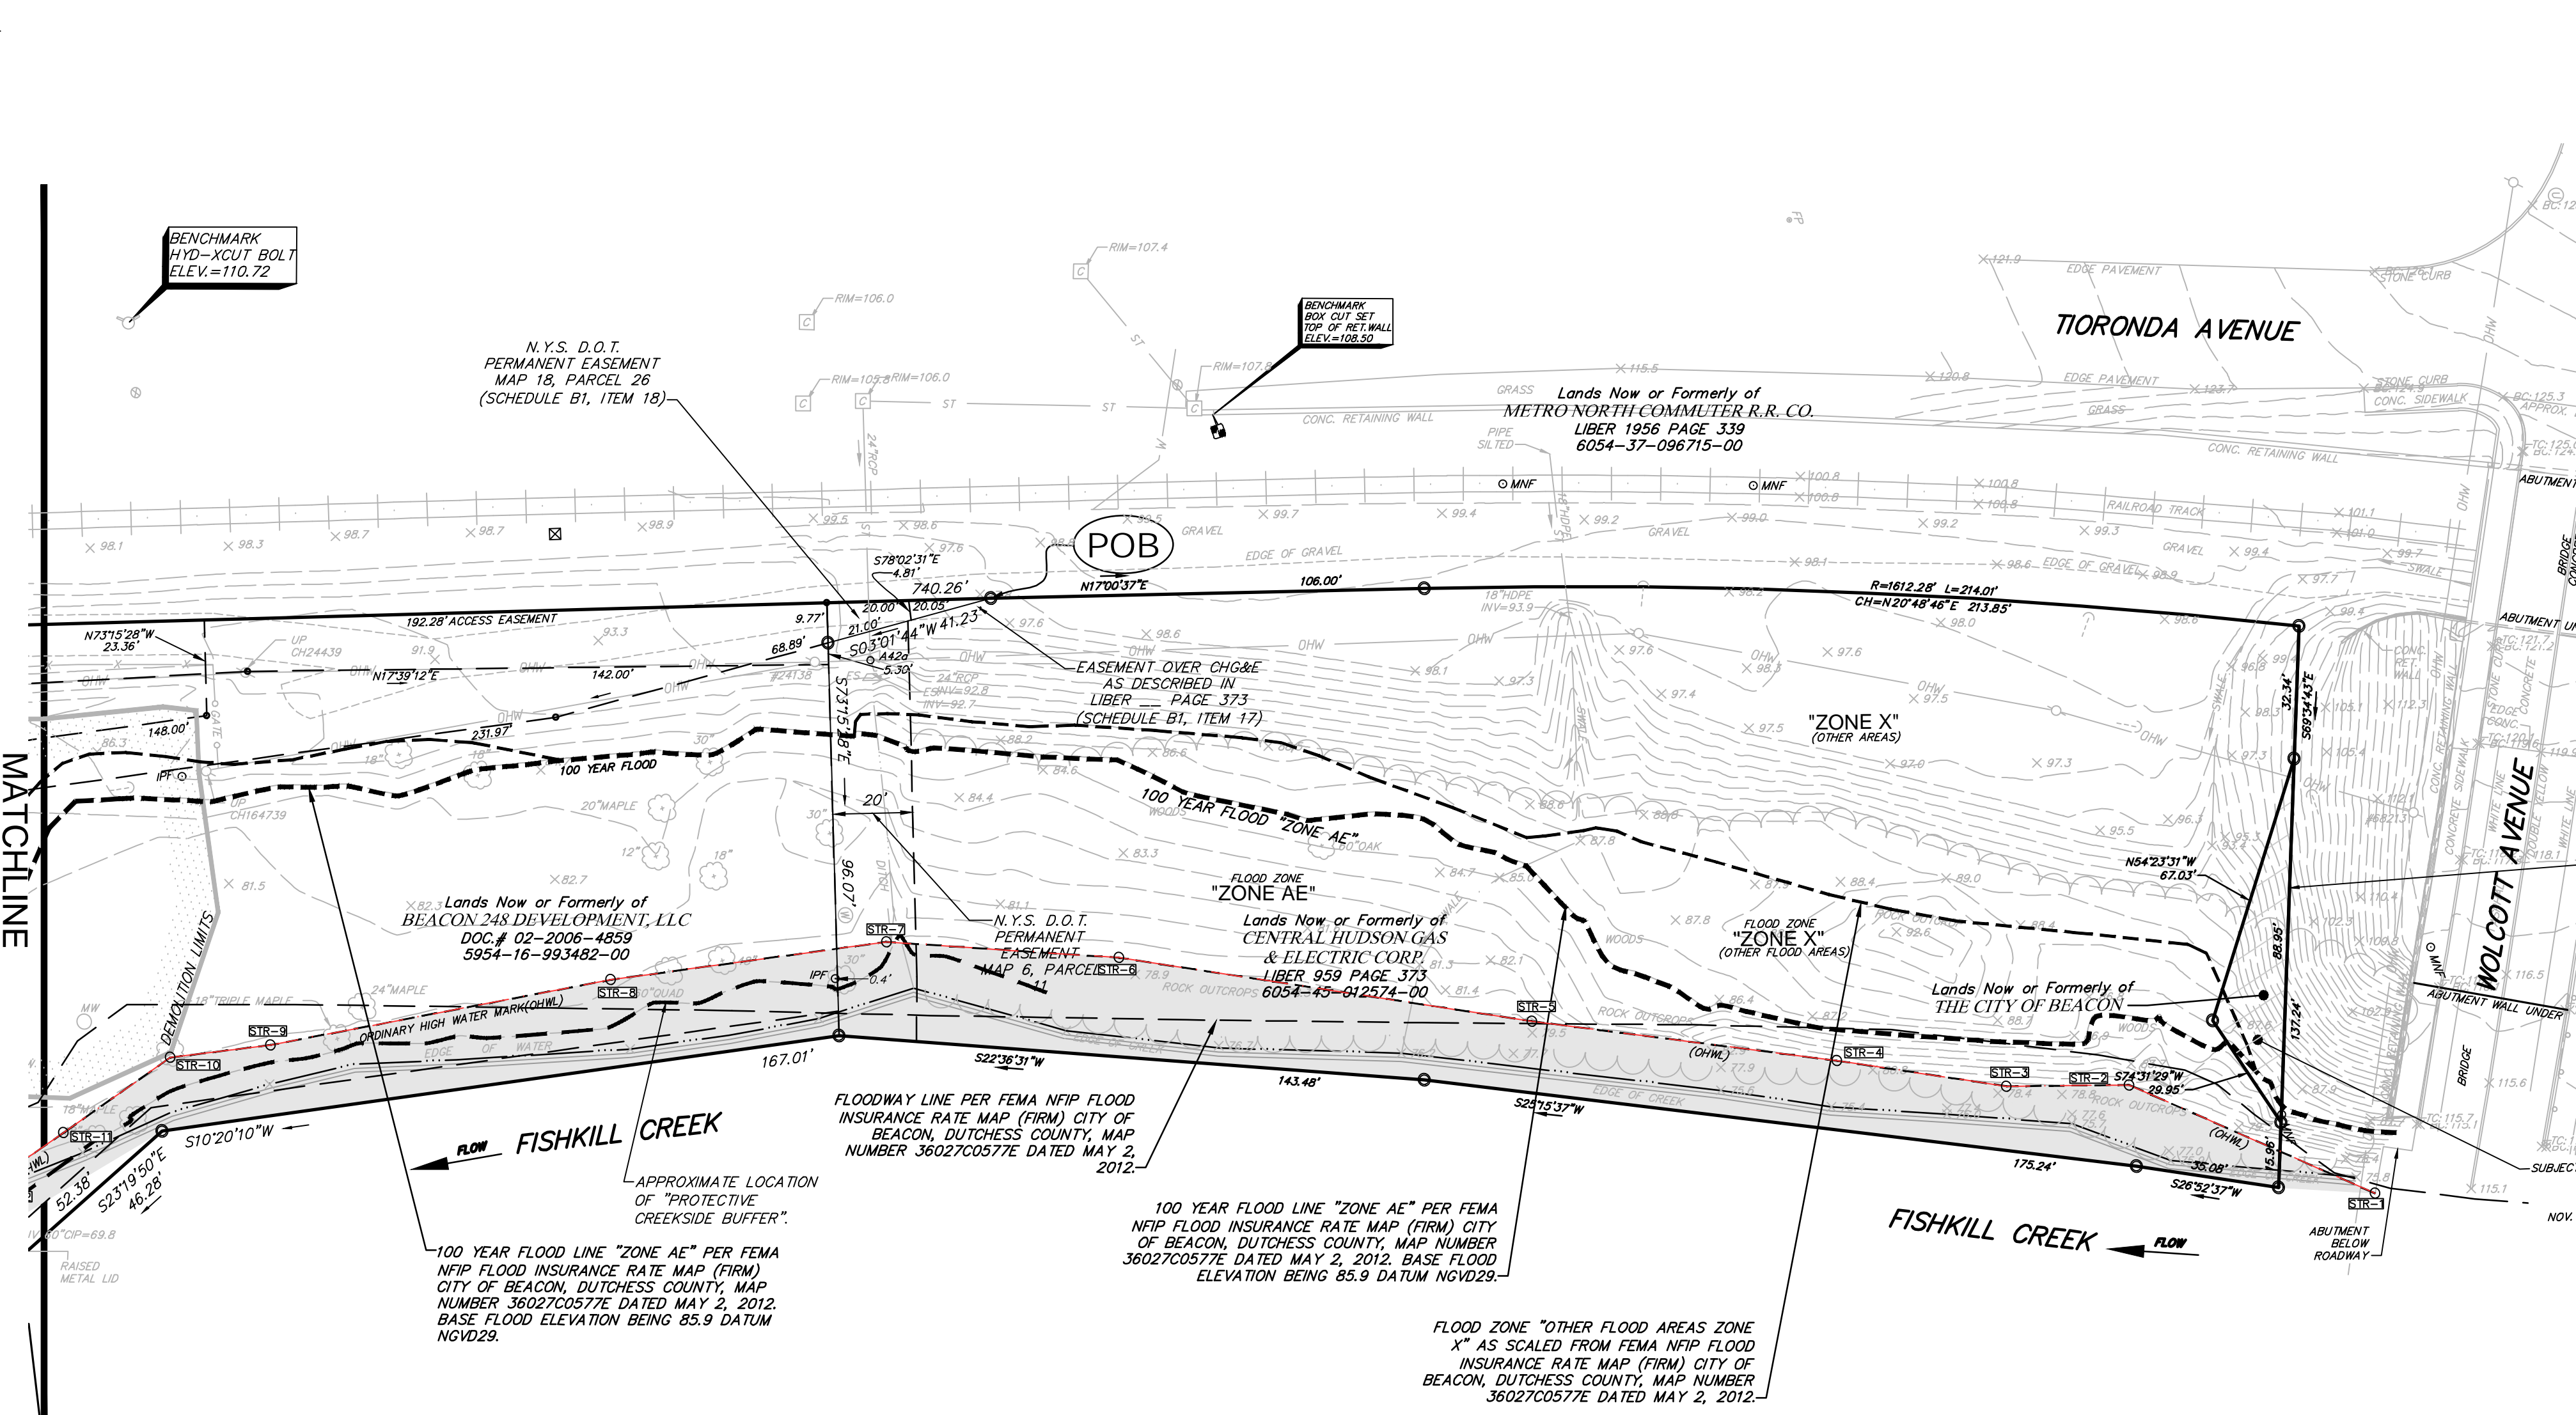

SEWER NOTE: 27" FORCE MAIN SHOWN ON THESE PLANS IS REPUTED TO BE INSTALLED IN A 12" STEEL GALVANIZED PIPE UNDER THE RAILROAD PROPERTY HEREIN SHOWN PURSUANT TO LICENSE AGREEMENT NUMBER 240 047 MADE WITH THE PREVIOUS OWNERS TUCK INDUSTRIES, INC. AND CONSOLIDATED RAILROAD DATED 30 JUNE 1980.

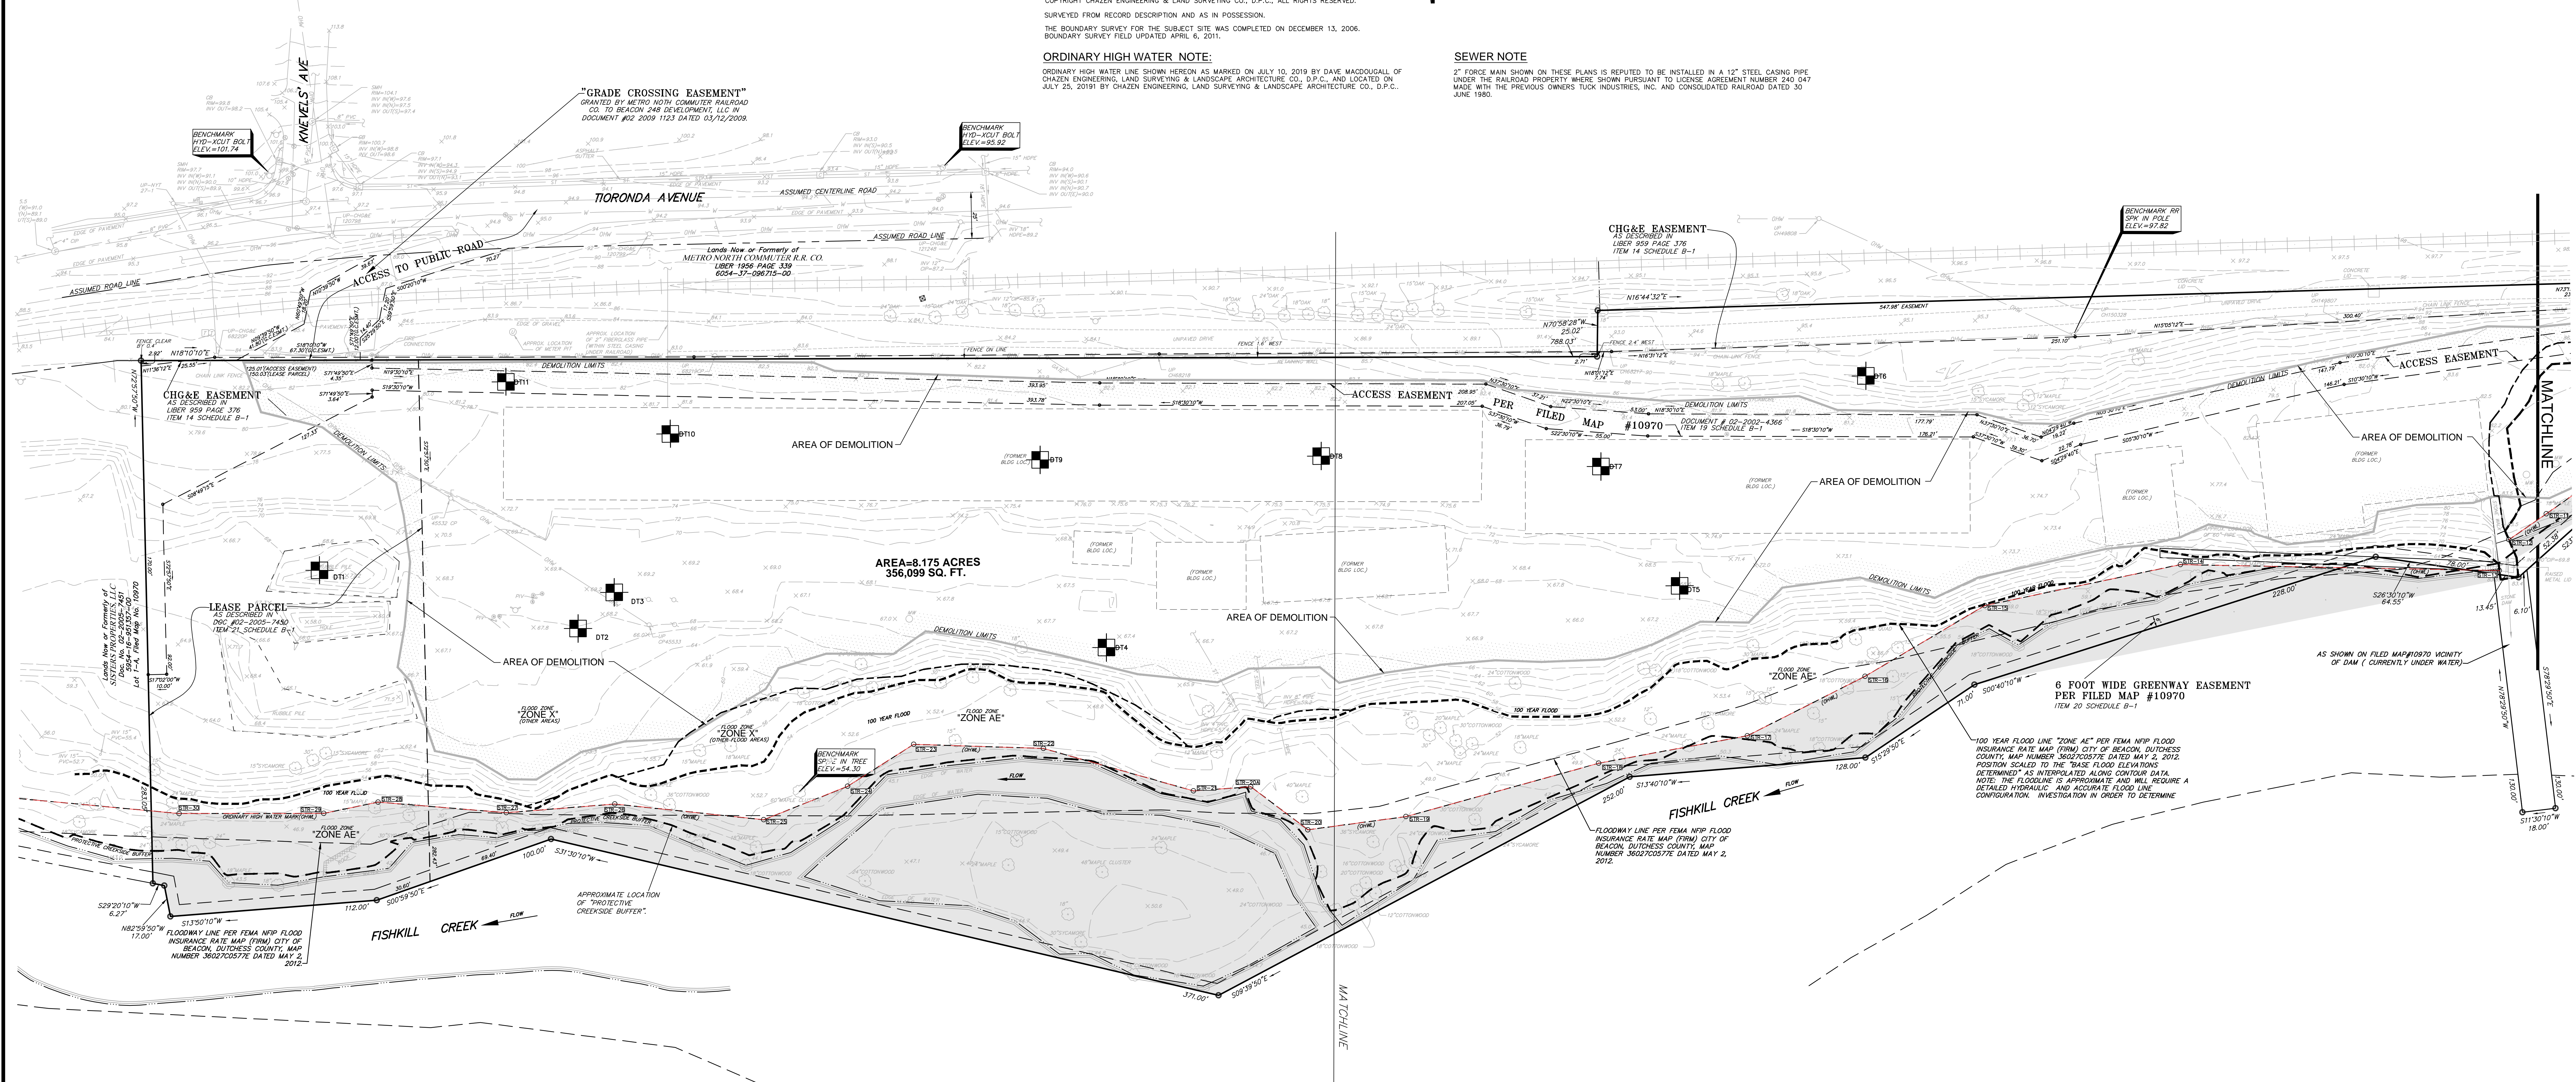

NAN-2019-00513-WNE
Approved Jurisdictional Determination issued September 30, 2019

Dig Safely. New York. Call Before You Dig. 800-962-7962

ALL RIGHTS RESERVED. COPY OR REPRODUCTION OF THIS DRAWING OR DOCUMENT OR ANY PORTION THEREOF WITHOUT THE EXPRESS WRITTEN PERMISSION OF CHAZEN ENGINEERING, LAND SURVEYING & LANDSCAPE ARCHITECTURE CO. IS PROHIBITED. THIS DRAWING OR DOCUMENT IS NOT INTENDED OR REPRESENTED TO BE SUITABLE FOR ANY PURPOSE OTHER THAN THAT FOR WHICH IT WAS INTENDED. THE USER SHALL BE RESPONSIBLE FOR OBTAINING ALL NECESSARY PERMITS AND APPROVALS FROM ALL APPLICABLE AGENCIES AND AUTHORITIES. CHAZEN ENGINEERING, LAND SURVEYING & LANDSCAPE ARCHITECTURE CO., D.P.C. IS NOT RESPONSIBLE FOR ANY ERRORS OR OMISSIONS IN THIS DRAWING OR DOCUMENT OR FOR ANY DAMAGE TO PERSONS OR PROPERTY THAT MAY BE CAUSED BY THE USE OF THIS DRAWING OR DOCUMENT.

Chazen Companies. CHAZEN ENGINEERING, LAND SURVEYING & LANDSCAPE ARCHITECTURE CO., D.P.C.

CHAZEN ENGINEERING, LAND SURVEYING & LANDSCAPE ARCHITECTURE CO., D.P.C. Office Locations: North County Office, Westchester NY Office, etc.

Table with 2 columns: Date, Description. Includes entries for 11/22/13 REVISED PER PLANNING BOARD COMMENTS DATED SEPTEMBER 2013.

248 TIORONDA AVE., BEACON, N.Y. EXISTING CONDITIONS. CITY OF BEACON, DUTCHESS COUNTY, NEW YORK. C101