


**Demolition Plan**

Scale: 1" = 30'

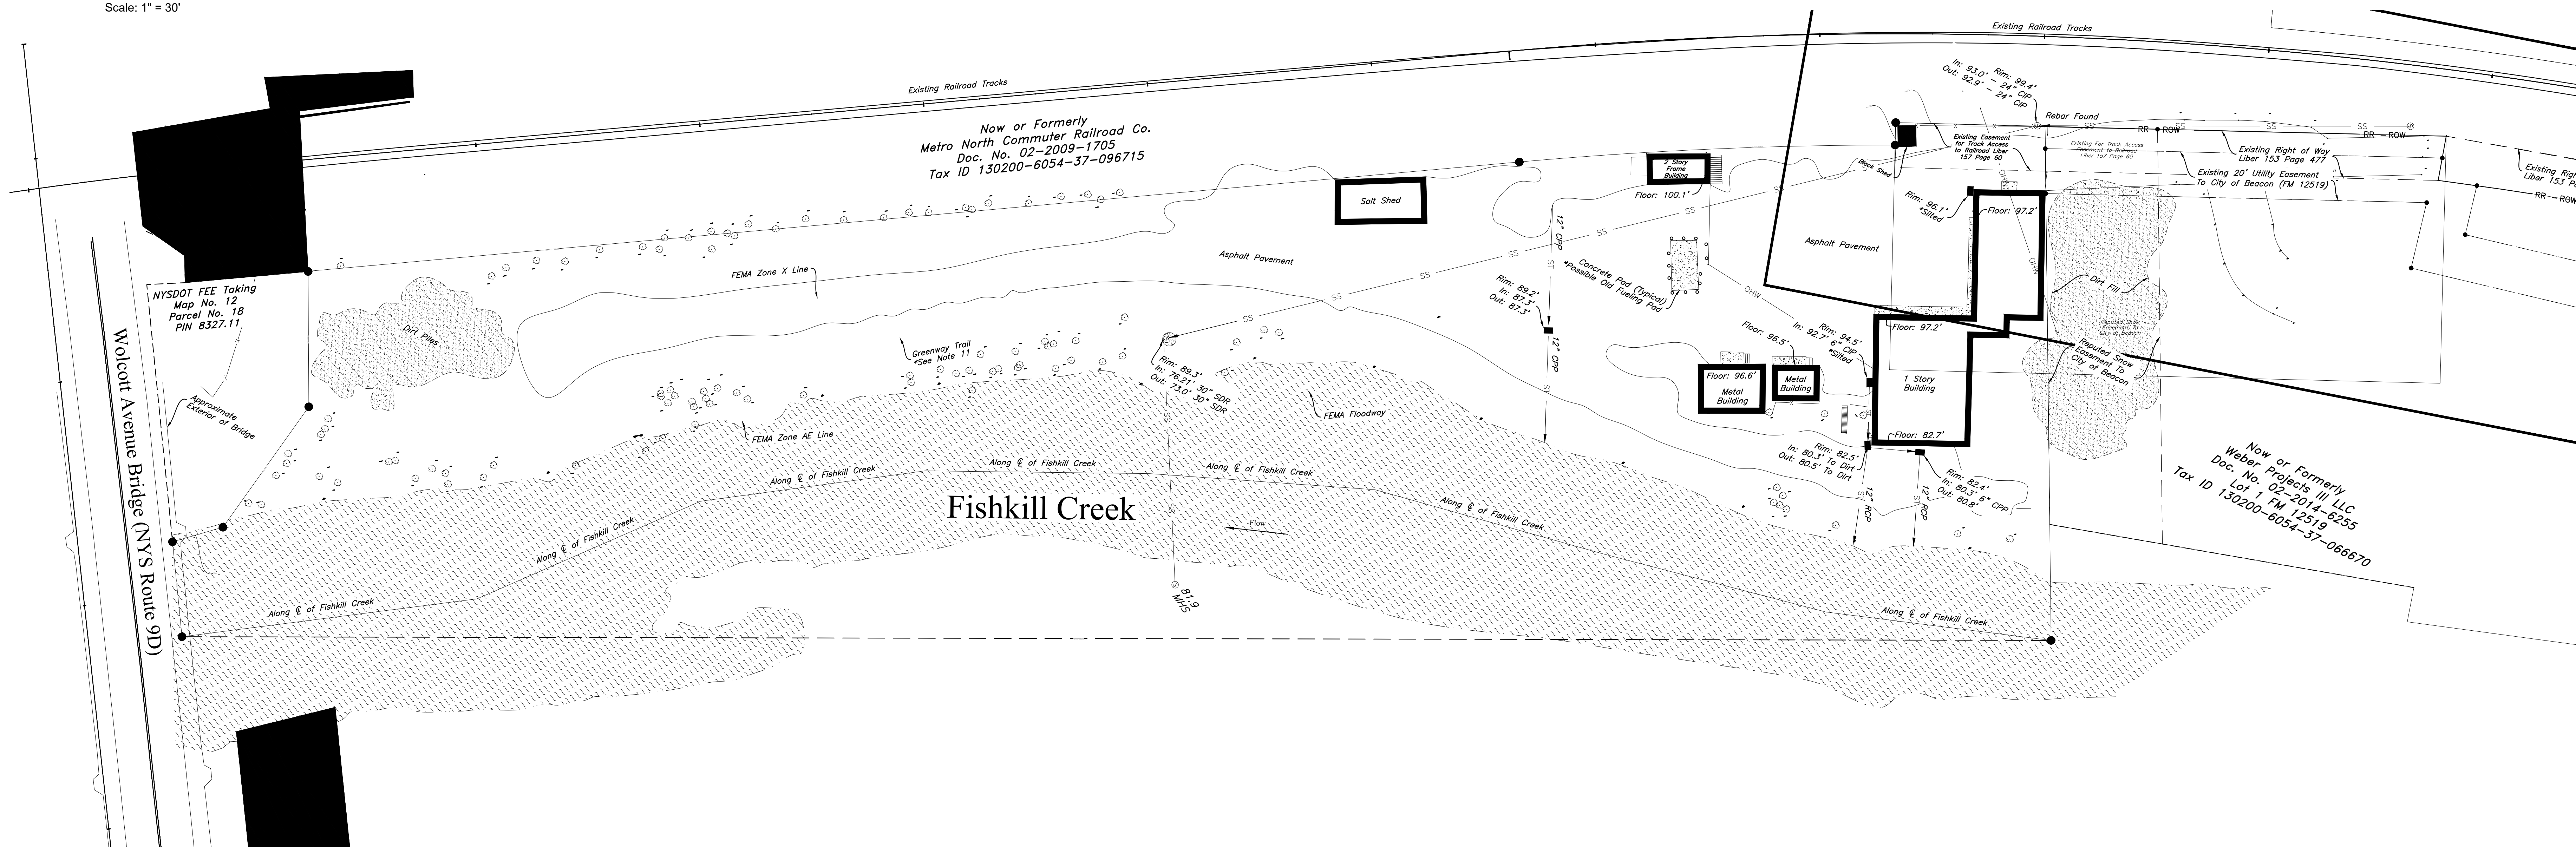

**Existing Conditions Plan**

Scale: 1" = 30'

TOPOGRAPHIC INFORMATION AND EXISTING CONDITIONS INFORMATION BASED ON THE SURVEY BY TEC LAND SURVEYING, P.C. DATED JULY 12, 2018

REVISIONS:			
NO.	DATE	DESCRIPTION	BY
1	12/25/18	NO CHANGE	AJS
2	02/22/19	NO CHANGE	AJS
3	03/26/19	REVISED PER PLANNING BOARD COMMENTS	AJS
4	04/30/19	REVISED PER PLANNING BOARD COMMENTS	AJS
5	05/28/19	REVISED PER PLANNING BOARD COMMENTS	AJS
6	06/25/19	ZBA SUBMISSION - NO CHANGE	AJS
7	10/29/19	NO CHANGE	AJS