


- WINDOW & DOOR NOTES:**
1. WINDOWS SHALL HAVE A MIN U-FACTOR OF 0.38 (FIXED) OR 0.45 (OPERABLE).
 2. ENTRANCE DOORS SHALL HAVE A MIN U-FACTOR OF 0.11
 3. ALL EXTERIOR DOORS SHALL HAVE PANG HANDLE
 4. ALL EXTERIOR DOORS SHALL HAVE PANG HANDLE
 5. CONCEPT ALL ROUND OPENING SIZES WITH MANUFACTURER
 6. DOOR & WINDOW STYLES SHALL BE AS SELECTED BY OWNER
 7. DOORS SHALL HAVE THE REQUIRED HICP APPROACH
 8. GLASS DOORS SHALL HAVE SAFETY GLAZING
 9. GLASS IN WINDOWS WITH THE SILL HT. CLOSER THAN 18" TO THE FLOOR ADJACENT TO STAIRS OR RAMPING OR LIFT AREAS SHALL BE SAFETY GLASS.

- SMOKE DETECTION NOTES:**
- ☉ SMOKE DETECTOR TO BE HARD WIRE
 - ☉ CARBON MONOXIDE ALARM TO BE INSTALLED OUTSIDE ALL BEDROOMS

- WALL SYMBOLS**
- EXISTING WALLS TO REMAIN
 - EXISTING ITEMS TO BE REMOVED
 - NEW WOOD FRAME WALLS

- STAIR NOTES:**
- RISERS ARE MAX 7" TREADS ARE 11" PROVIDE DOUBLE JOIST AND/OR POSTS AS REQD FOR ALL STAIR OPENINGS

- INTERIOR FINISHES:**
- CONFIRM ALL INTERIOR FINISHES WITH OWNER PRIOR TO BIDDING FINISHES FLOOR FINISHES STAIR RAILINGS & RISERS RAILINGS FINISHES (CABINETS) ON 3RD FLOOR APT. ETC.

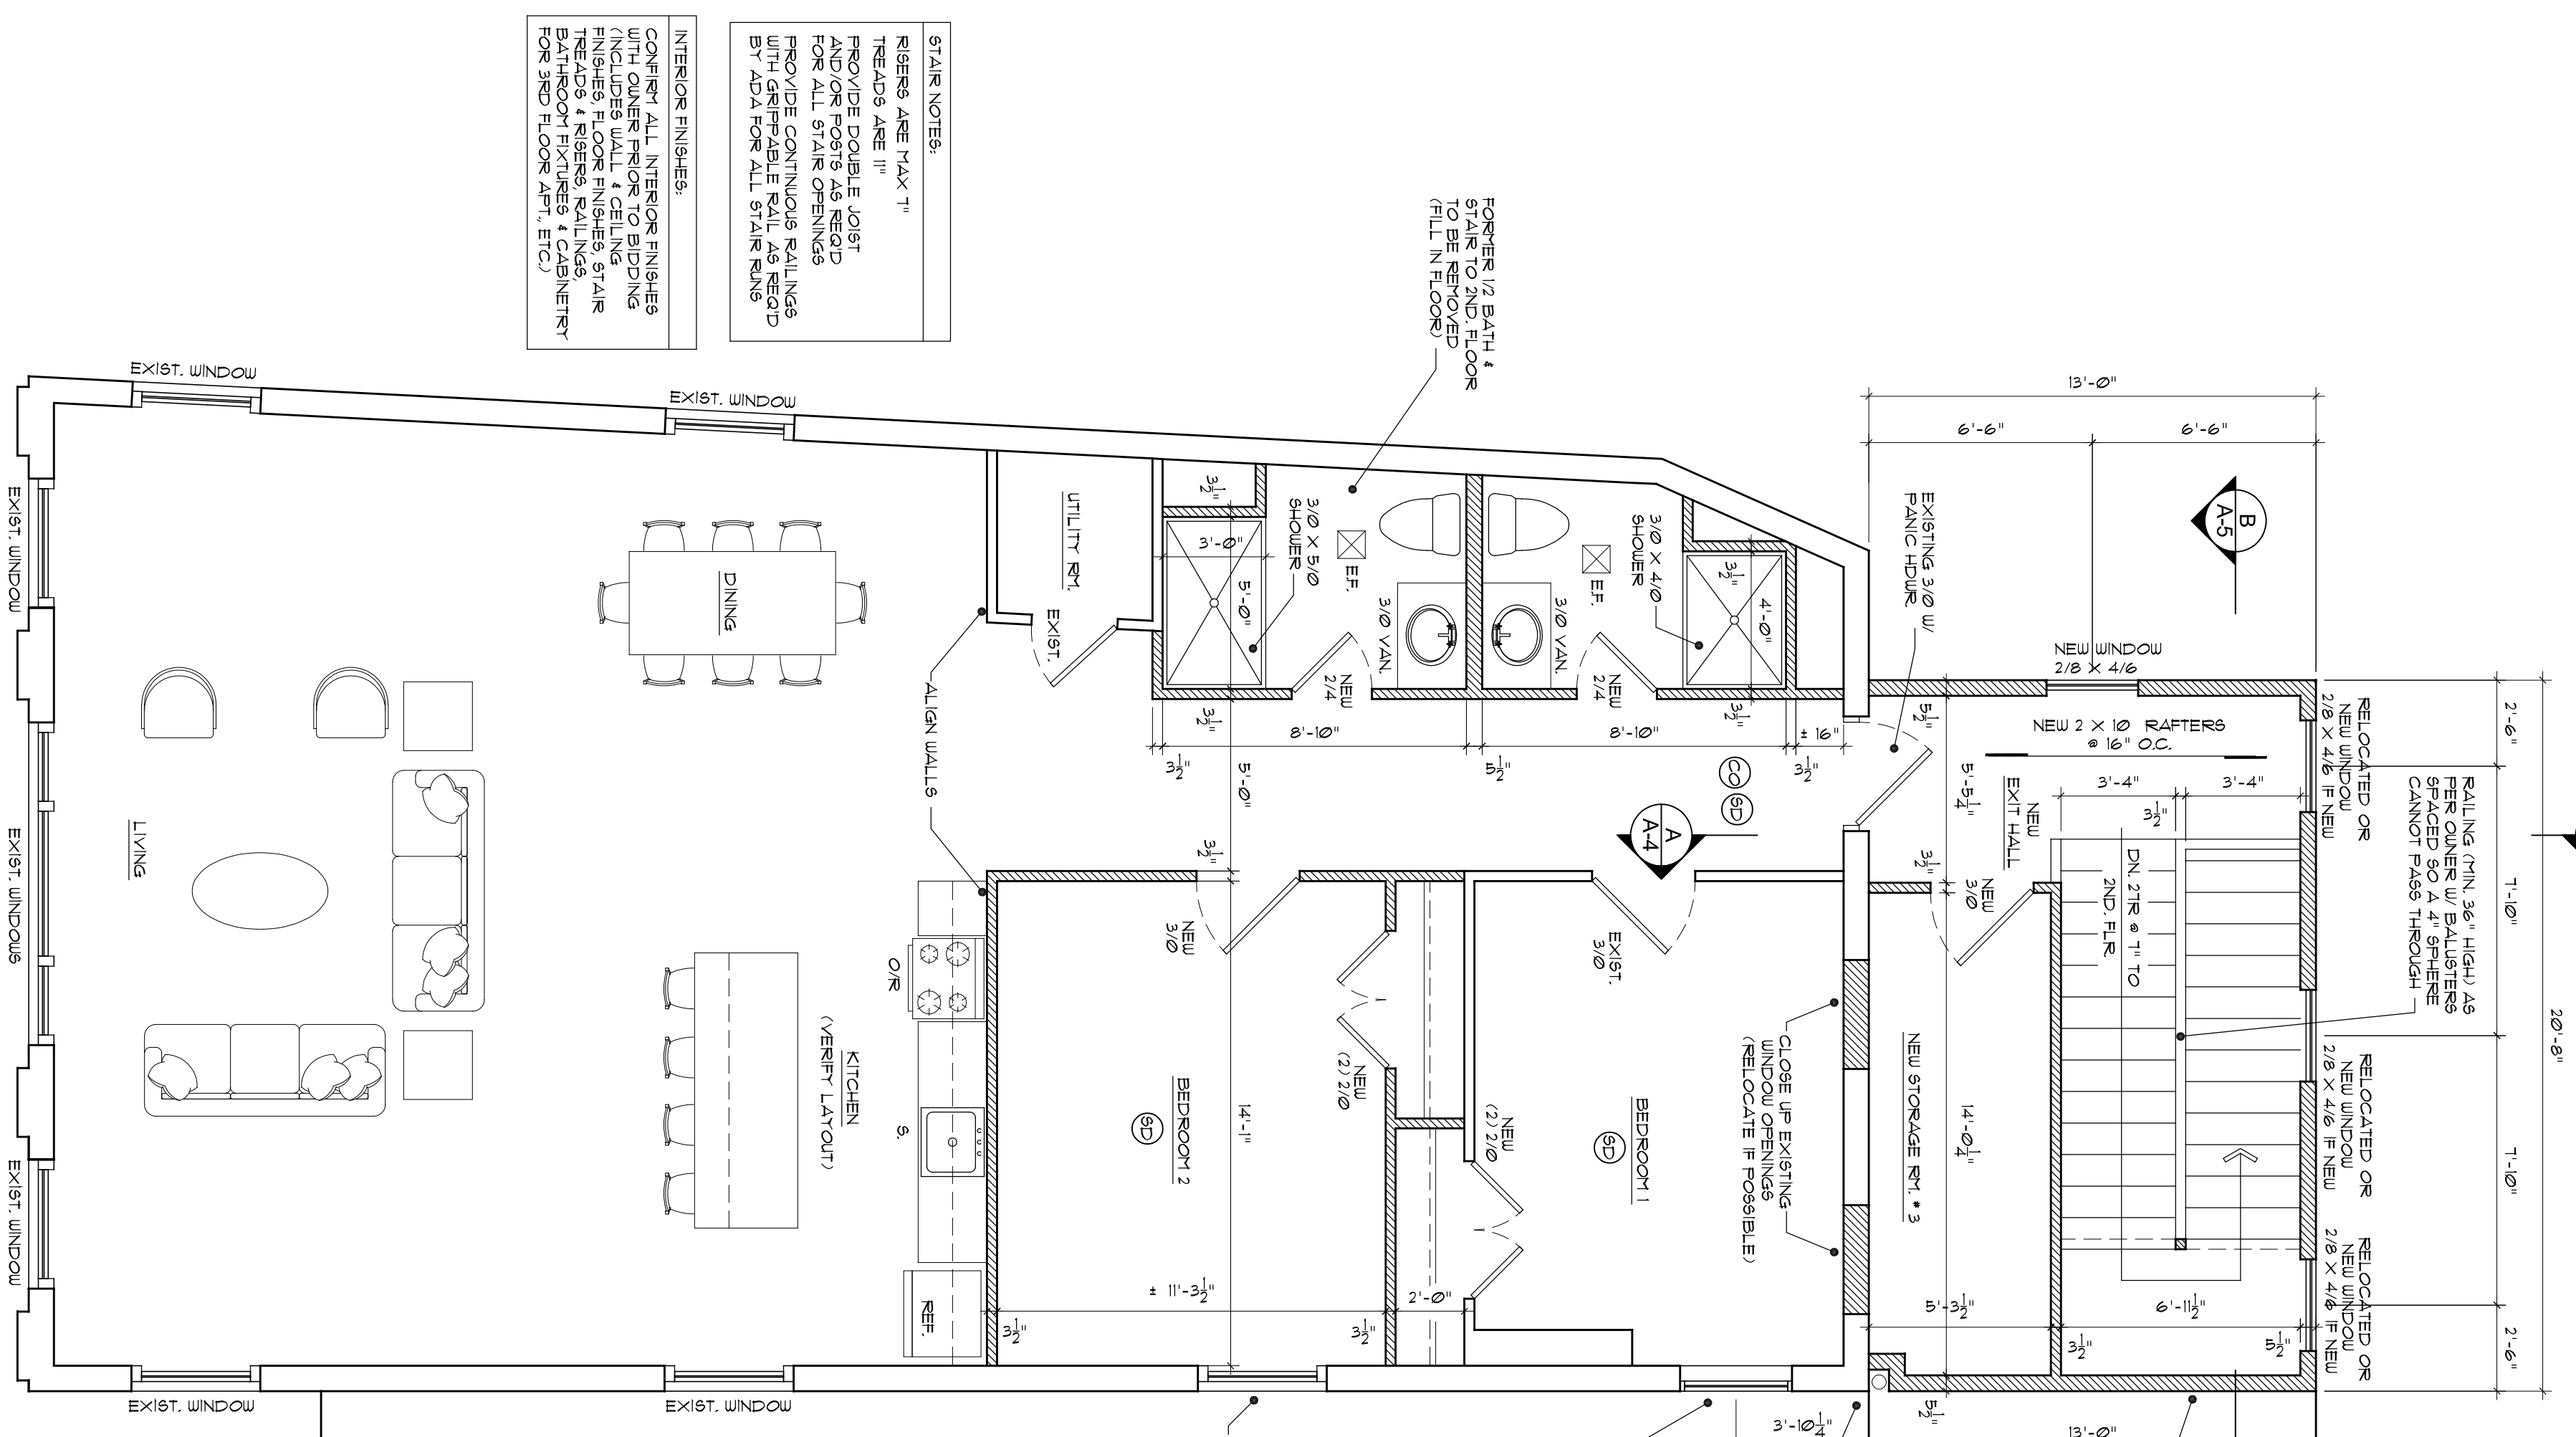

- WINDOW & DOOR NOTES:**
1. WINDOWS SHALL HAVE A MIN U-FACTOR OF 0.38 (FIXED) OR 0.45 (OPERABLE).
 2. ENTRANCE DOORS SHALL HAVE A MIN U-FACTOR OF 0.11
 3. ALL EXTERIOR DOORS SHALL HAVE PANG HANDLE
 4. ALL EXTERIOR DOORS SHALL HAVE PANG HANDLE
 5. CONCEPT ALL ROUND OPENING SIZES WITH MANUFACTURER
 6. DOOR & WINDOW STYLES SHALL BE AS SELECTED BY OWNER
 7. DOORS SHALL HAVE THE REQUIRED HICP APPROACH
 8. GLASS DOORS SHALL HAVE SAFETY GLAZING
 9. GLASS IN WINDOWS WITH THE SILL HT. CLOSER THAN 18" TO THE FLOOR ADJACENT TO STAIRS OR RAMPING OR LIFT AREAS SHALL BE SAFETY GLASS.

- SMOKE DETECTION NOTES:**
- ☉ SMOKE DETECTOR TO BE HARD WIRE
 - ☉ CARBON MONOXIDE ALARM TO BE INSTALLED OUTSIDE ALL BEDROOMS

- WALL SYMBOLS**
- EXISTING WALLS TO REMAIN
 - EXISTING ITEMS TO BE REMOVED
 - NEW WOOD FRAME WALLS

- STAIR NOTES:**
- RISERS ARE MAX 7" TREADS ARE 11" PROVIDE DOUBLE JOIST AND/OR POSTS AS REQD FOR ALL STAIR OPENINGS

- INTERIOR FINISHES:**
- CONFIRM ALL INTERIOR FINISHES WITH OWNER PRIOR TO BIDDING FINISHES FLOOR FINISHES STAIR RAILINGS & RISERS RAILINGS FINISHES (CABINETS) ON 3RD FLOOR APT. ETC.

Kathleen Rifkin
architect

55 North Street
Middletown, NY 10940
Phone (845) 956-2310
Fax (845) 956-2314

BUILDER / HOMEOWNER:
HUDSON BENCH GLASS

JOB TITLE:
NEW STAIR & STAIR ADDITION & RENOVATION

JOB LOCATION:
627 MAIN STREET
DIVISIONS COUNTY, NY

JOB NO.:
18-438

DATE PLOT:
2/20/19

SCALE:
NOTED

DWG BY:
KR