
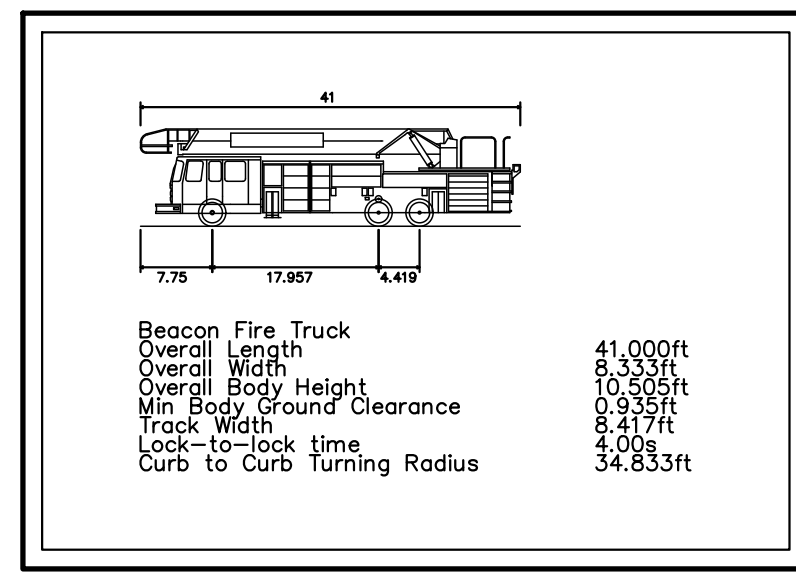


NOT FOR CONSTRUCTION

Copyright © 2019 by JMC. All rights reserved. No part of this document may be reproduced, stored in a retrieval system, or transmitted in any form or by any means, electronic, mechanical, photocopying, recording, or otherwise, without the prior written permission of JMC. JMC is a registered professional engineering and architectural firm. JMC is not responsible for any errors or omissions in this document or for any consequences arising therefrom. JMC is not responsible for any actions taken by anyone in reliance on this document.


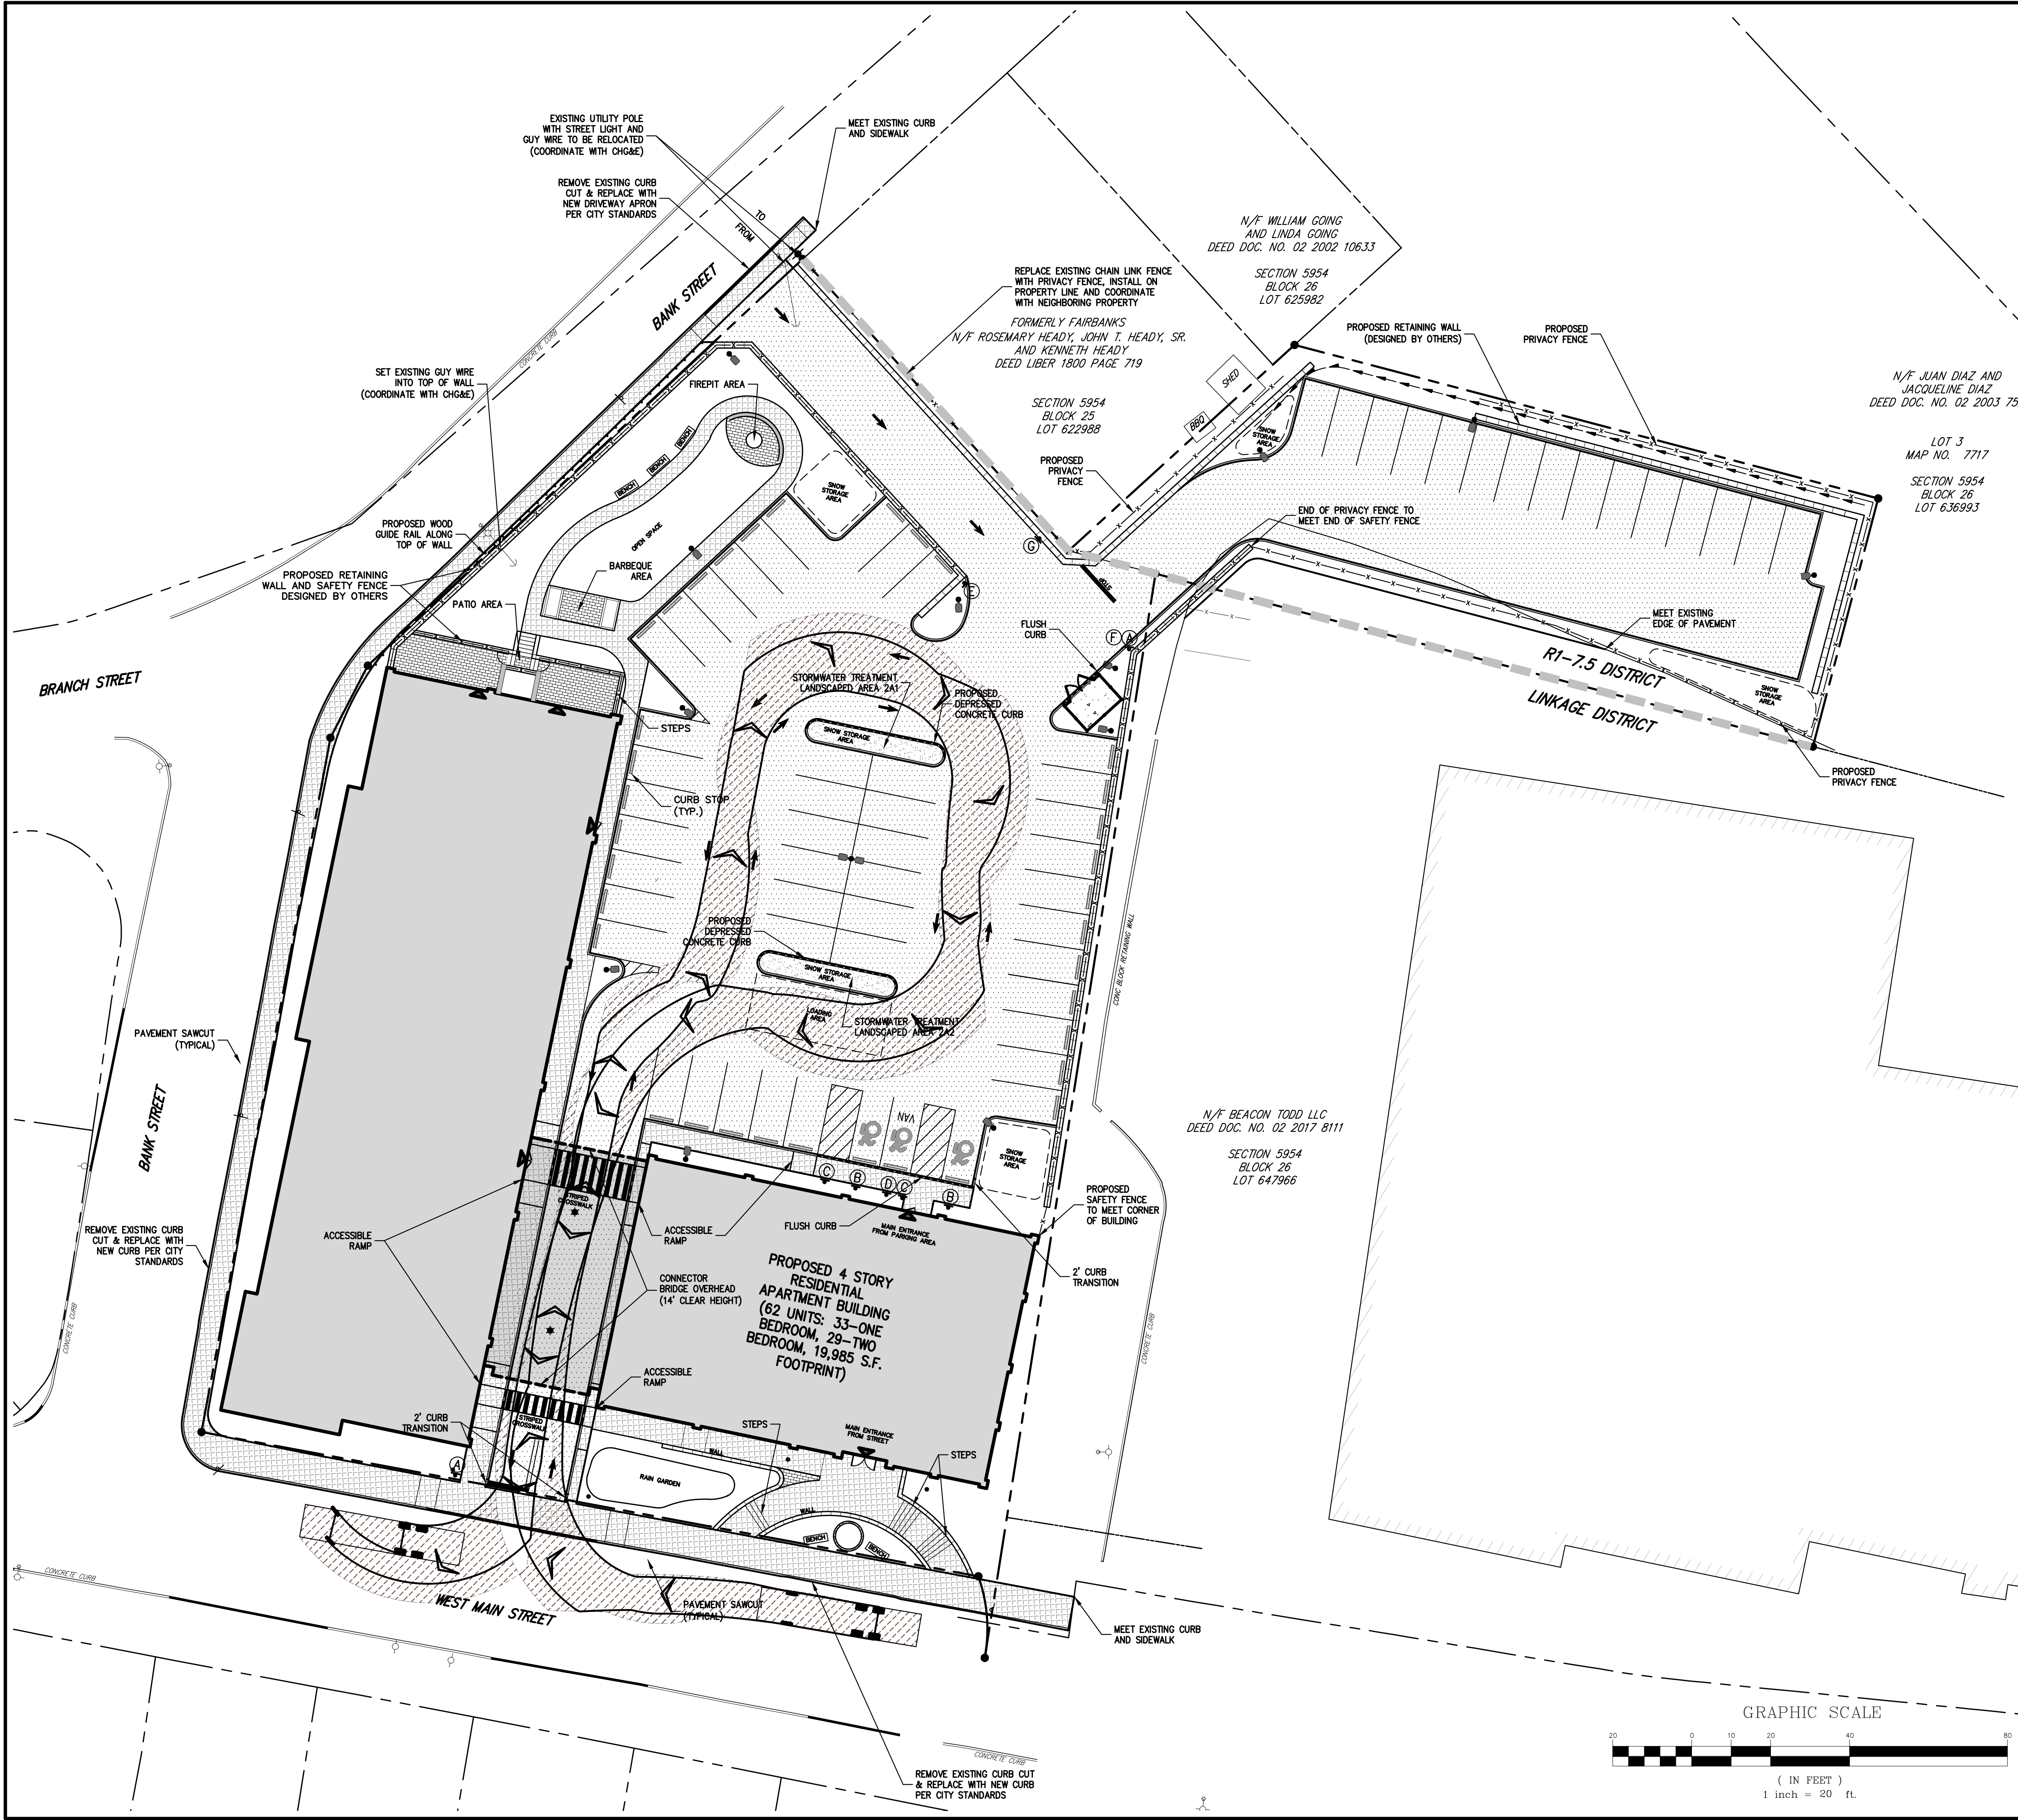


APPLICANT/OWNER:
FARRELL BUILDING COMPANY
2317 MONTAUK HIGHWAY
BRIDGEHAMPTON, NY 11932

ARCHITECT:
ARYEH SIEGEL ARCHITECT
84 MASON CIRCLE
BEACON, NY 12508

JMC Planning, Engineering, Landscape Architecture & Land Surveying, PLLC
JMC Site Development Consultants, LLC
Join Meyer Consulting, Inc.

120 BEDFORD ROAD - ARMONK, NY 10504
voice 914.273.5225 • fax 914.273.2102
www.jmcplic.com

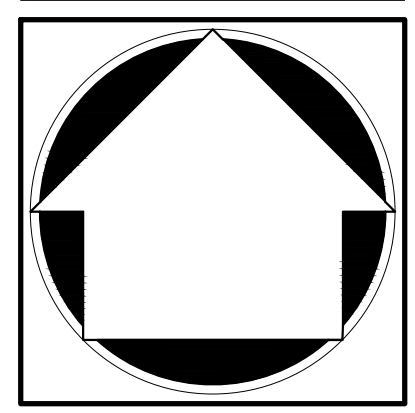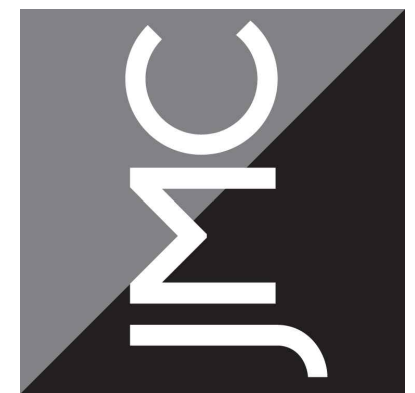


FIRE TRUCK TURNING PLAN (SCENARIO 1)

BEACON COMMONS
16 WEST MAIN STREET
BEACON, NY 12508

ANY ALTERATION OF PLANS, SPECIFICATIONS, PLATS AND REPORTS BEARING THE SEAL OF A LICENSED PROFESSIONAL ENGINEER OR LICENSED LAND SURVEYOR IS A VIOLATION OF SECTION 7209 OF THE NEW YORK STATE EDUCATION LAW, EXCEPT AS PROVIDED FOR BY SECTION 7209, SUBSECTION 2.

No.	Revision	Date	By
1.	REVISED PER CITY COMMENTS	12/30/19	AH

Drawn: AH Approved: SS
Scale: 1" = 20'
Date: 10/29/2019
Project No: 18119
Drawing No: TRUCK-3 TRUCK.scr
C-702 (Sheet 11 of 24)

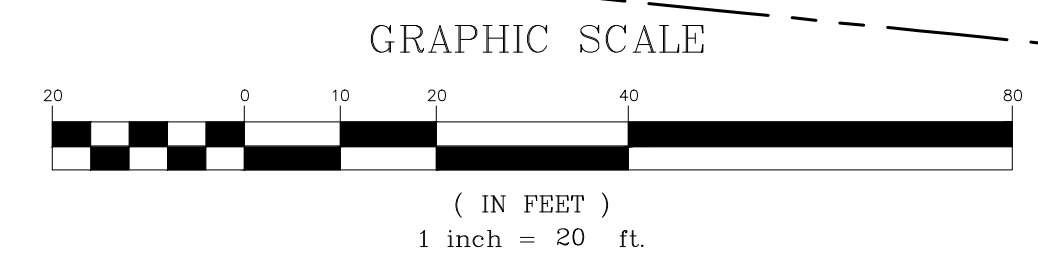

Previous Editions Obsolete