


REVISIONS:			
NO.	DATE	DESCRIPTION	BY
1	12-31-19	REVISED PER PLANNING BOARD COMMENTS	AJS

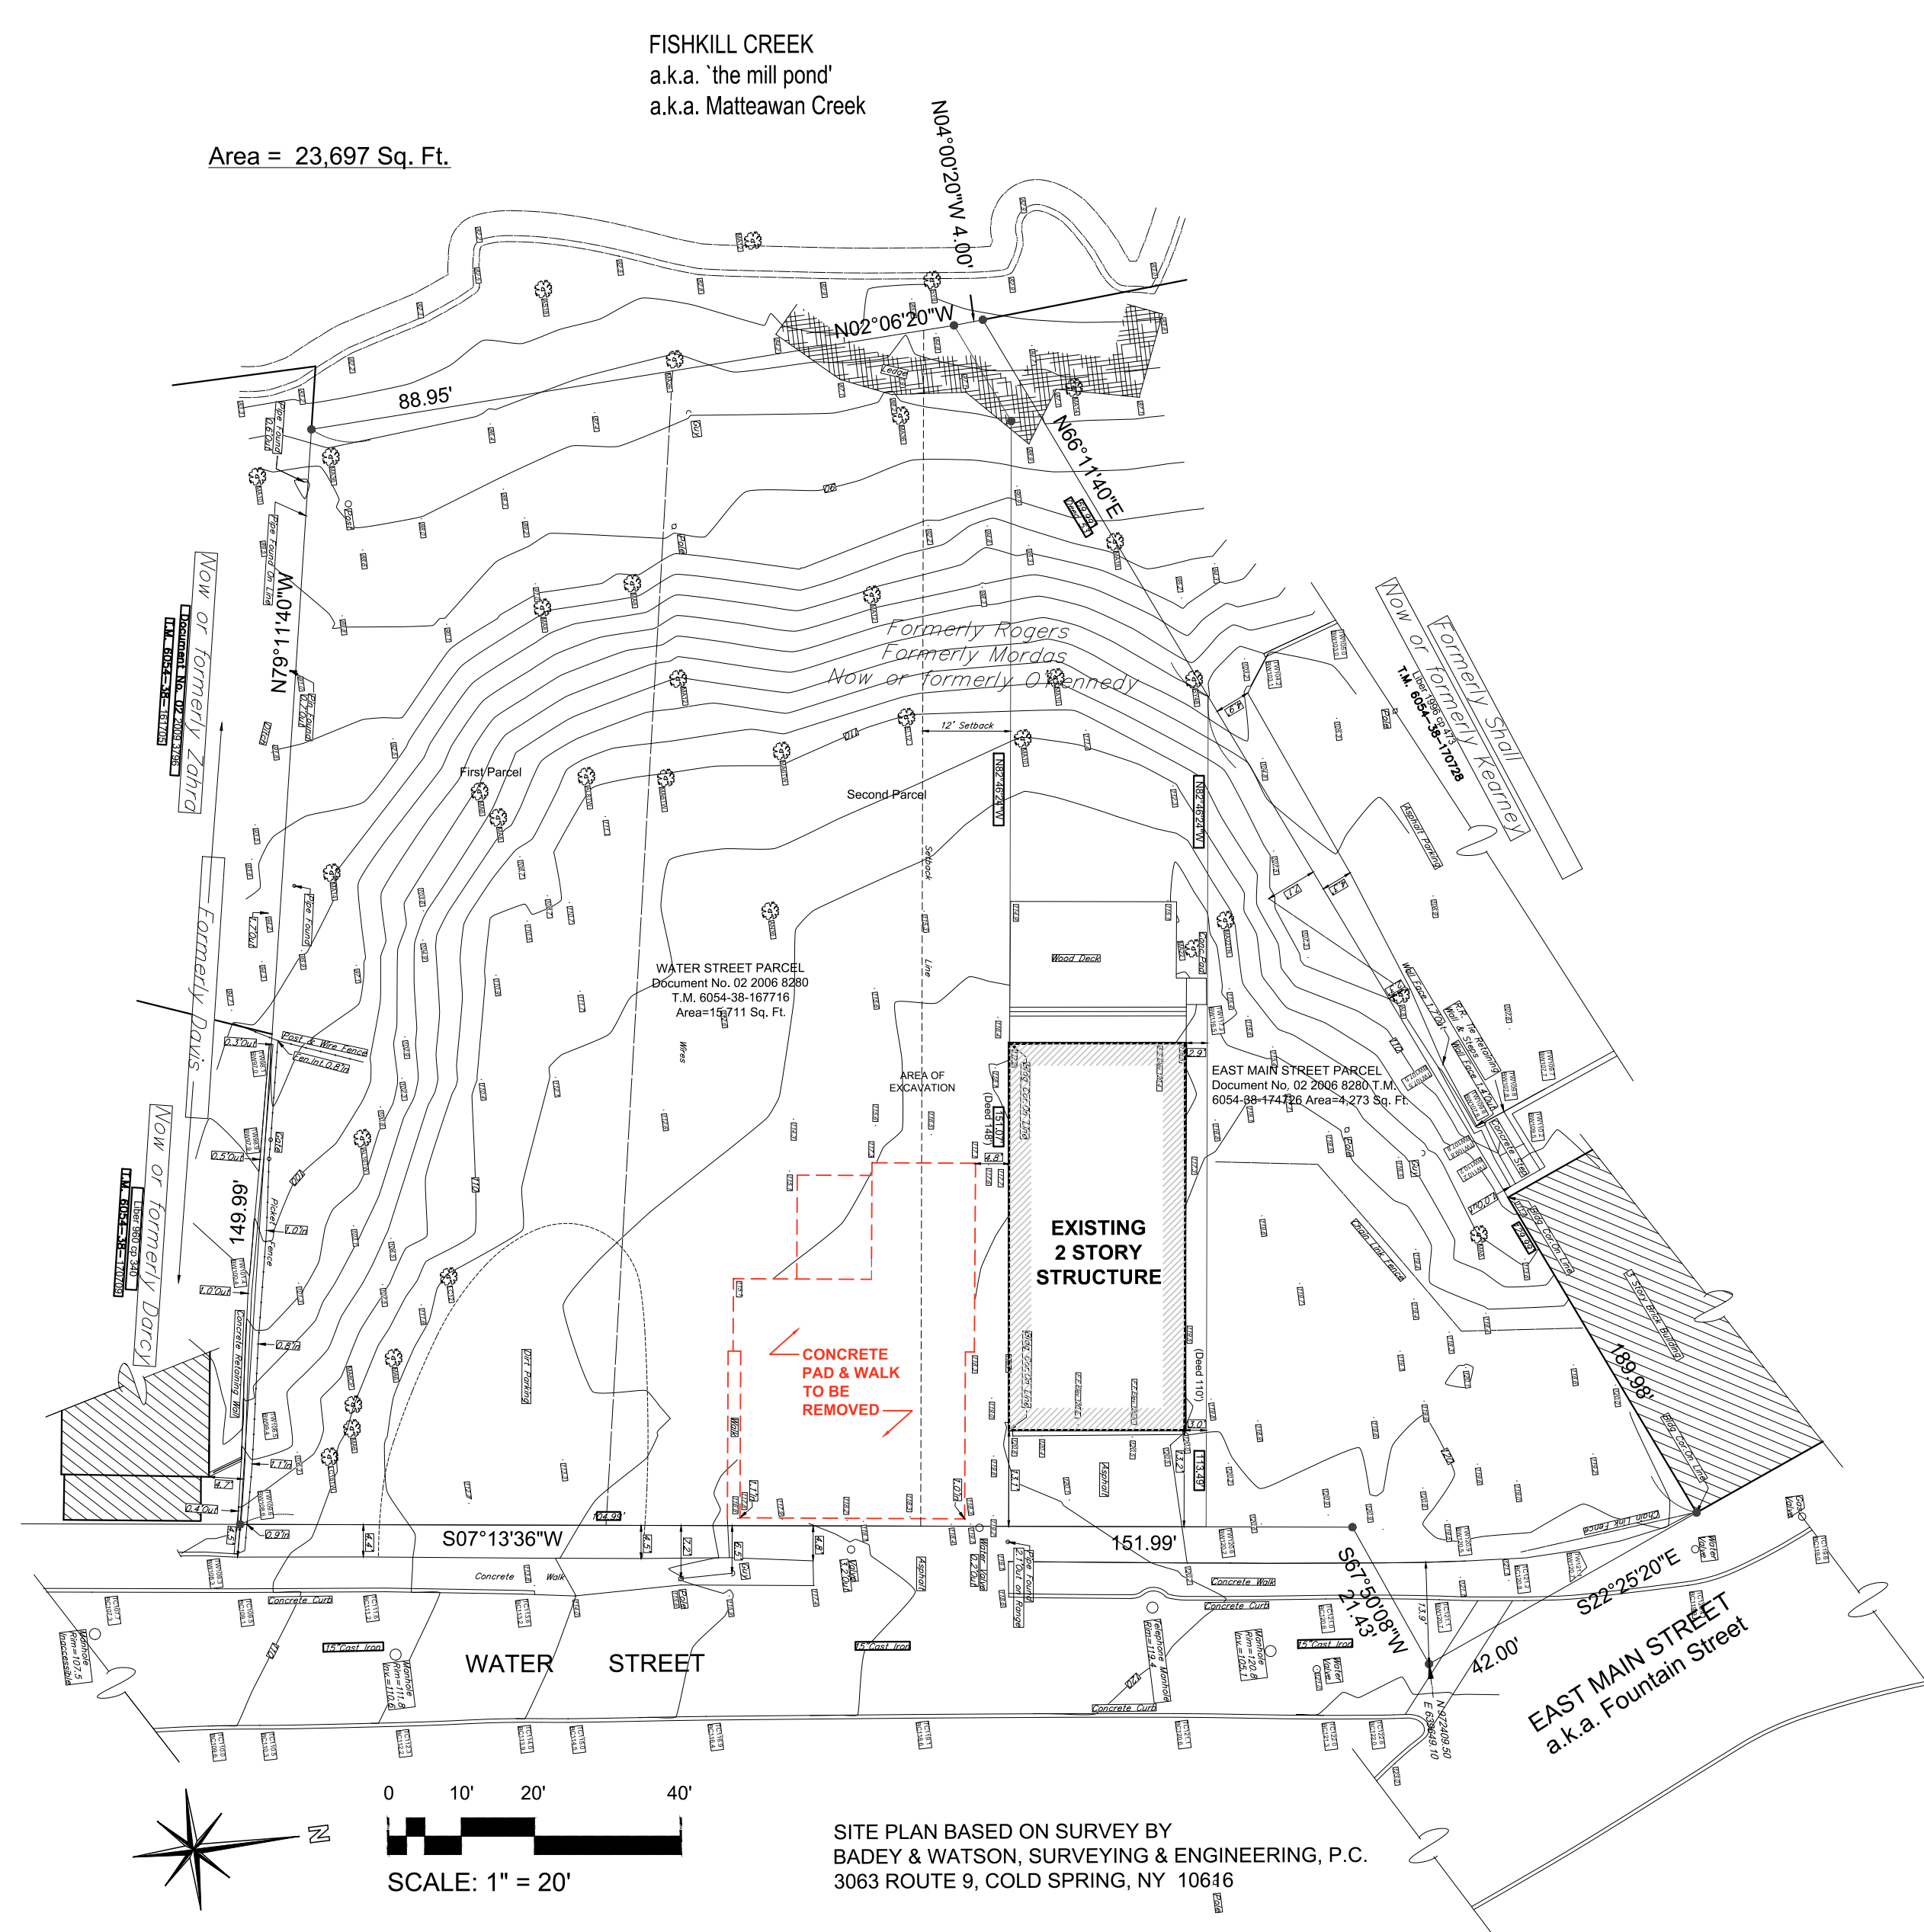

**Site Demolition Plan**  
Scale: 1" = 20'

**Special Use Permit Application**  
Sheet 2 of 2 - Existing Conditions / Site Demolition Plan

**3 Water Street Accessory Apartment**

Beacon, New York  
Scale: As Noted  
October 29, 2019

Owner:  
**POK Beacon LLC**  
3 Water Street  
Beacon, NY 12508

Architect:  
**Aryeh Siegel Architect**  
84 Mason Circle  
Beacon, New York 12508

Recommended For Approval:

Chairman, City Planning Board      Date \_\_\_\_\_

Approved by Resolution of the City Council of Beacon  
on the \_\_\_\_\_ day of \_\_\_\_\_, 20\_\_\_\_

City Clerk