


REVISIONS:			
NO.	DATE	DESCRIPTION	В

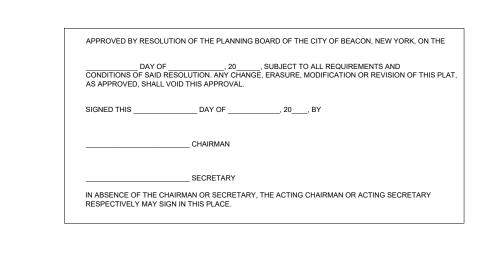

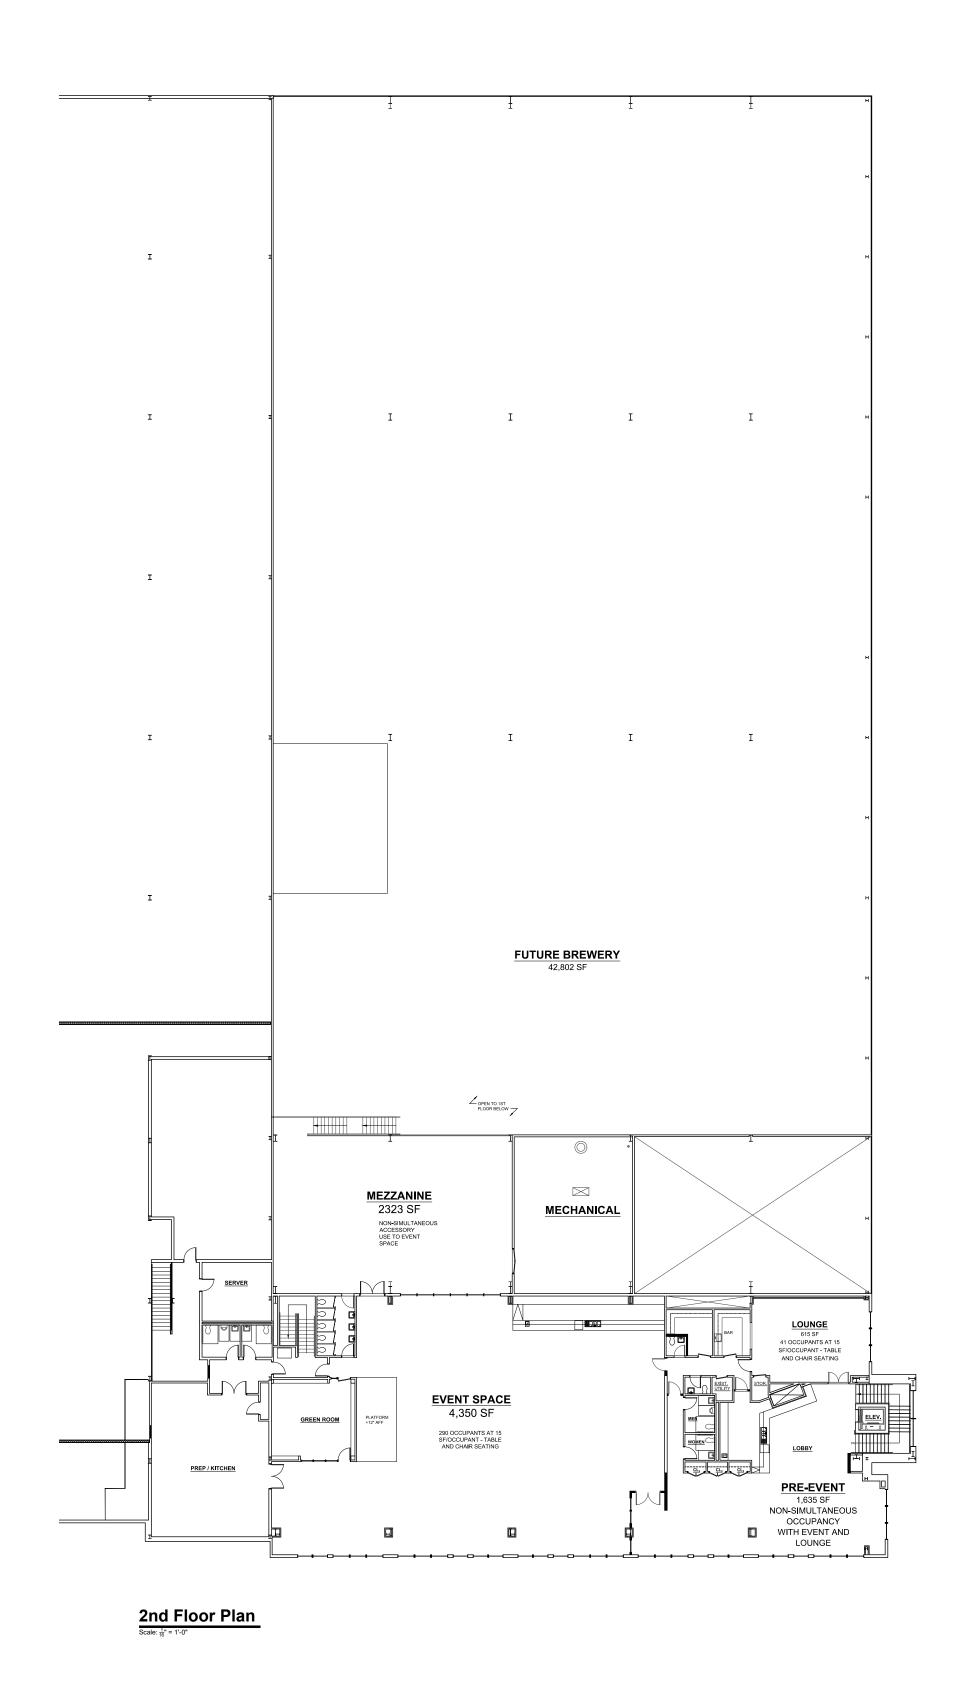

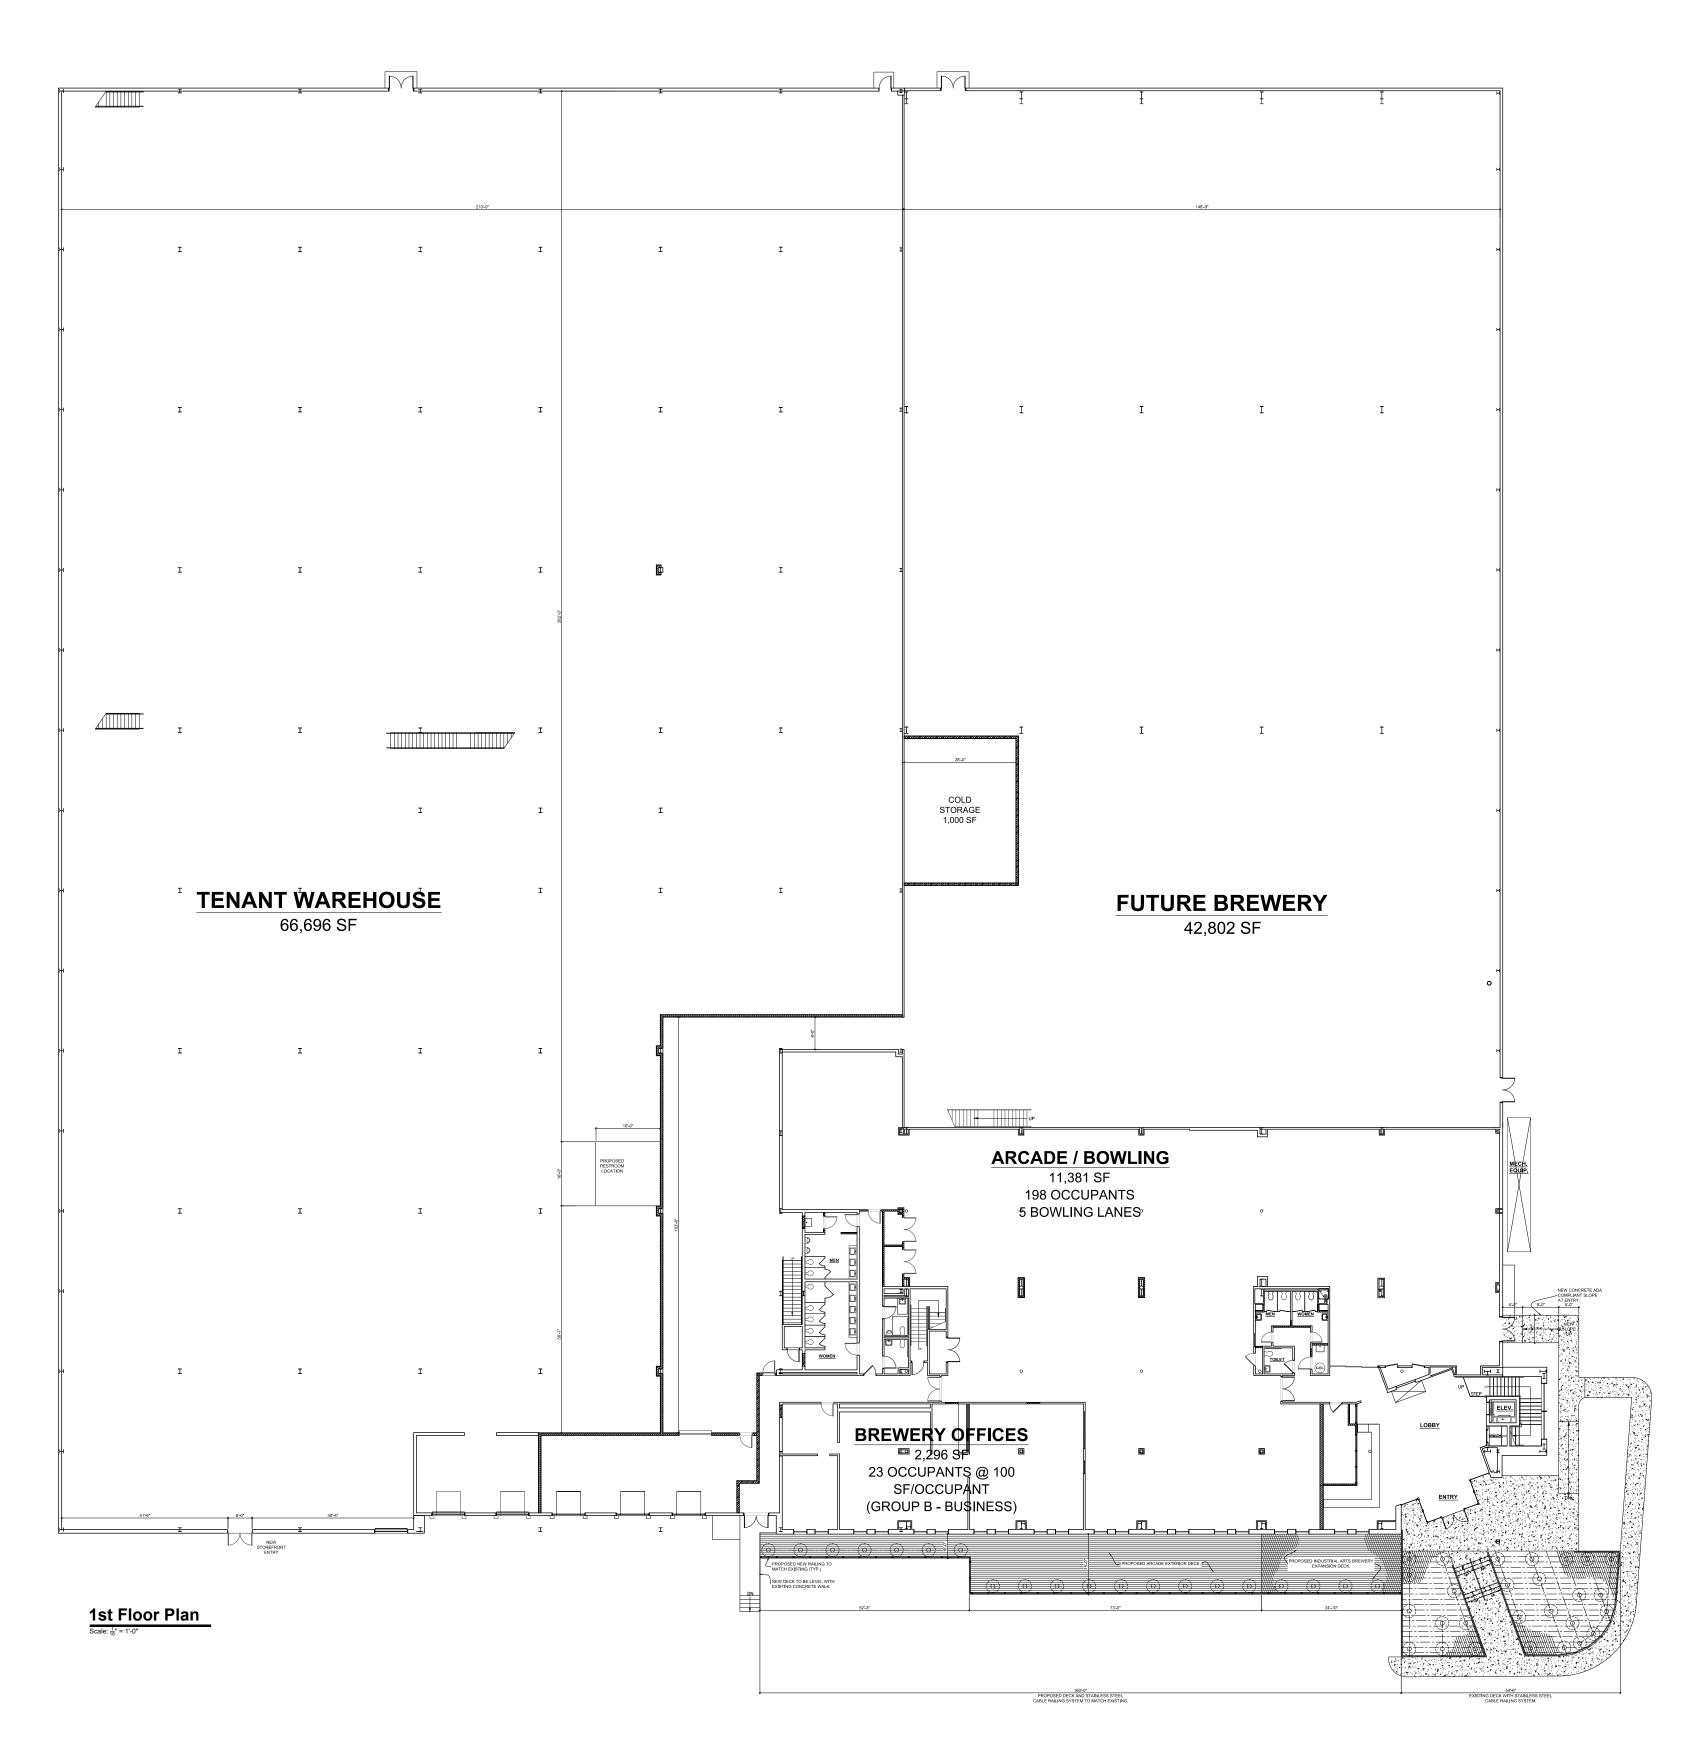

## **Amendment To Site Plan Application**

Floor Plans - Sheet 3 of 4

Owner:
Diamond Properties
333 N. Bedford Road
Mount Kisco, NY 10549