


1
EROSION AND SEDIMENT CONTROL PLAN
SCALE: 1"=30'

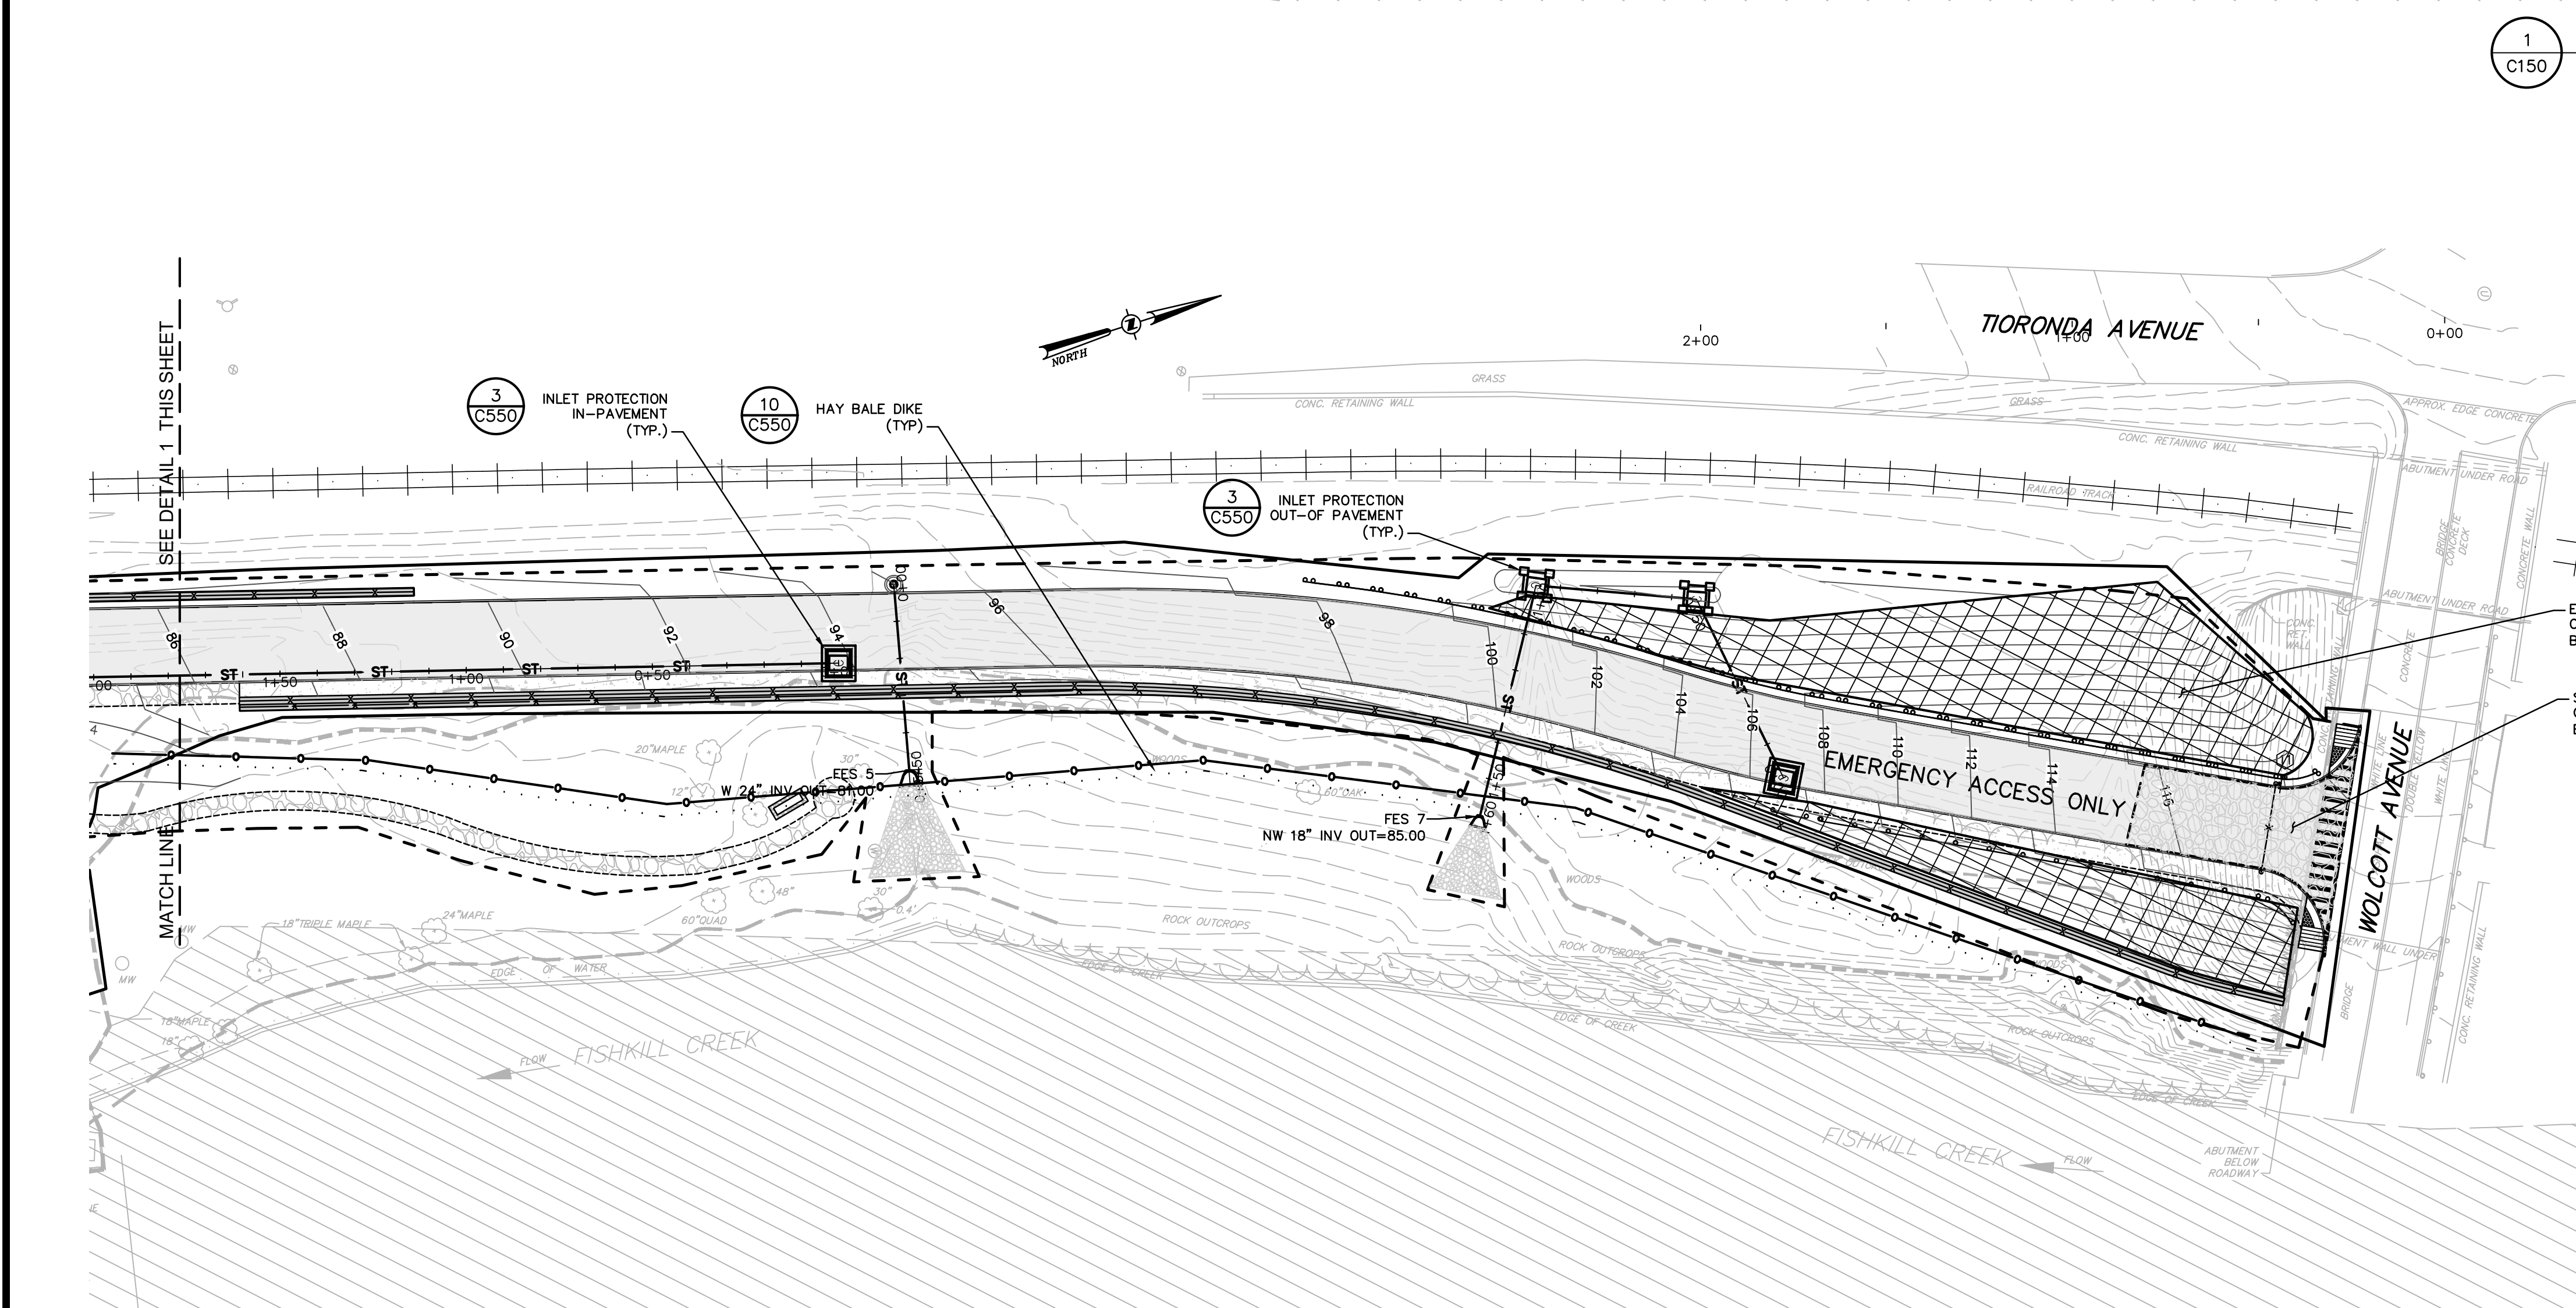

2
EROSION AND SEDIMENT CONTROL PLAN
SCALE: 1"=30'

LEGEND:

- EXISTING 100-YEAR FLOOD PLAN
- - - EXISTING PROPERTY LINE
- - - EASEMENT LINE
- ▭ PROPOSED BUILDING
- ▭ (25) PROPOSED PAVEMENT
- ▭ PROPOSED PARKING COUNT
- ▭ PROPOSED SIDE WALK
- EXISTING METRO-NORTH RAILROAD TRACKS (INACTIVE)
- ▭ PROPOSED CURB
- ▭ PROPOSED RETAINING WALL
- ▭ PROPOSED EROSION BLANKET
- ▭ PROPOSED STABILIZED CONSTRUCTION ENTRANCE
- ▭ PROPOSED OUT-OF-PAVEMENT INLET PROTECTION
- ▭ PROPOSED IN-PAVEMENT INLET PROTECTION
- PROPOSED SILT FENCE
- PROPOSED STRAW BALE DKE
- PROPOSED TEMPORARY SOIL STOCKPILE

Dig Safely. New York.
 Call Before You Dig
 Mark the Required Time
 Control Utility Response
 Respect The Marks
 Dig with Care
800-962-7962
 www.digsafelyny.com

ALL RIGHTS RESERVED. COPY OR REPRODUCTION OF THIS DRAWING OR DOCUMENT OR ANY PORTION THEREOF WITHOUT THE EXPRESS WRITTEN PERMISSION OF CHAZEN ENGINEERING, LAND SURVEYING & LANDSCAPE ARCHITECTURE CO., D.P.C. IS PROHIBITED. THIS DRAWING OR DOCUMENT IS NOT INTENDED OR REPRESENTED TO BE SUITABLE FOR ANY PURPOSE OTHER THAN THAT FOR WHICH IT WAS PREPARED AND IS NOT TO BE USED FOR ANY OTHER PURPOSE WITHOUT THE EXPRESS WRITTEN PERMISSION OF CHAZEN ENGINEERING, LAND SURVEYING & LANDSCAPE ARCHITECTURE CO., D.P.C. IF IT IS A VIOLATION OF NEW YORK STATE EDUCATION LAW FOR ANY PERSON TO ALTER THIS DRAWING OR DOCUMENT IN ANY MANNER, HE OR SHE IS ACTING UNDER THE DIRECTION OF A LICENSED DESIGN PROFESSIONAL (PROFESSIONAL ENGINEER, LAND SURVEYOR, ARCHITECT OR LANDSCAPE ARCHITECT). IF THIS DRAWING OR DOCUMENT IS ALTERED, THE ALTERED DESIGN PROFESSIONAL SHALL ATTESE TO THE DRAWING OR DOCUMENT AS OF HIS OR HER SIGNATURE, DATE AND A SPECIFIC DESCRIPTION OF THE ALTERATION.

Chazen COMPANIES
Proven to be Employer Centered
 Engineers
 Land Surveyors
 Planners
 Environmental & Safety Professionals
 Landscape Architects

CHAZEN ENGINEERING, LAND SURVEYING & LANDSCAPE ARCHITECTURE CO., D.P.C.
Office Locations:
 Dutchess County Office: 27 Van Street, Poughkeepsie, New York 12601, Phone: (845) 644-3360
 North Country Office: 22 Elm Street, Glens Falls, New York 12031, Phone: (518) 812-0013
 Nashville Tennessee Office: 2416 21st Ave S, Chattanooga, Tennessee 37212, Phone: (423) 380-1358
 Westchester NY Office: 1 North Broadway, Suite 803, White Plains, New York 10601, Phone: (914) 997-8200
 Chattanooga Tennessee Office: 437 E. 9th St., Suite 203, Chattanooga, Tennessee 37403, Phone: (423) 241-6275

REV.	DATE	DESCRIPTION
1	01/28/20	REVISED FOR PLANNING BOARD COMMENTS

248 TORONDA AVE., BEACON, N.Y.
EROSION AND SEDIMENT CONTROL PLAN
 CITY OF BEACON, DUTCHESS COUNTY, NEW YORK

Designed	Checked
DATE	DATE
09/10/18	11' = 30'
PROJECT NO.	81750.00
SHEET NO.	C150
	3 of 10