


1 WATERMAIN PROFILE
 SCALE: H=1"=50'
 SCALE: V=1"=10'

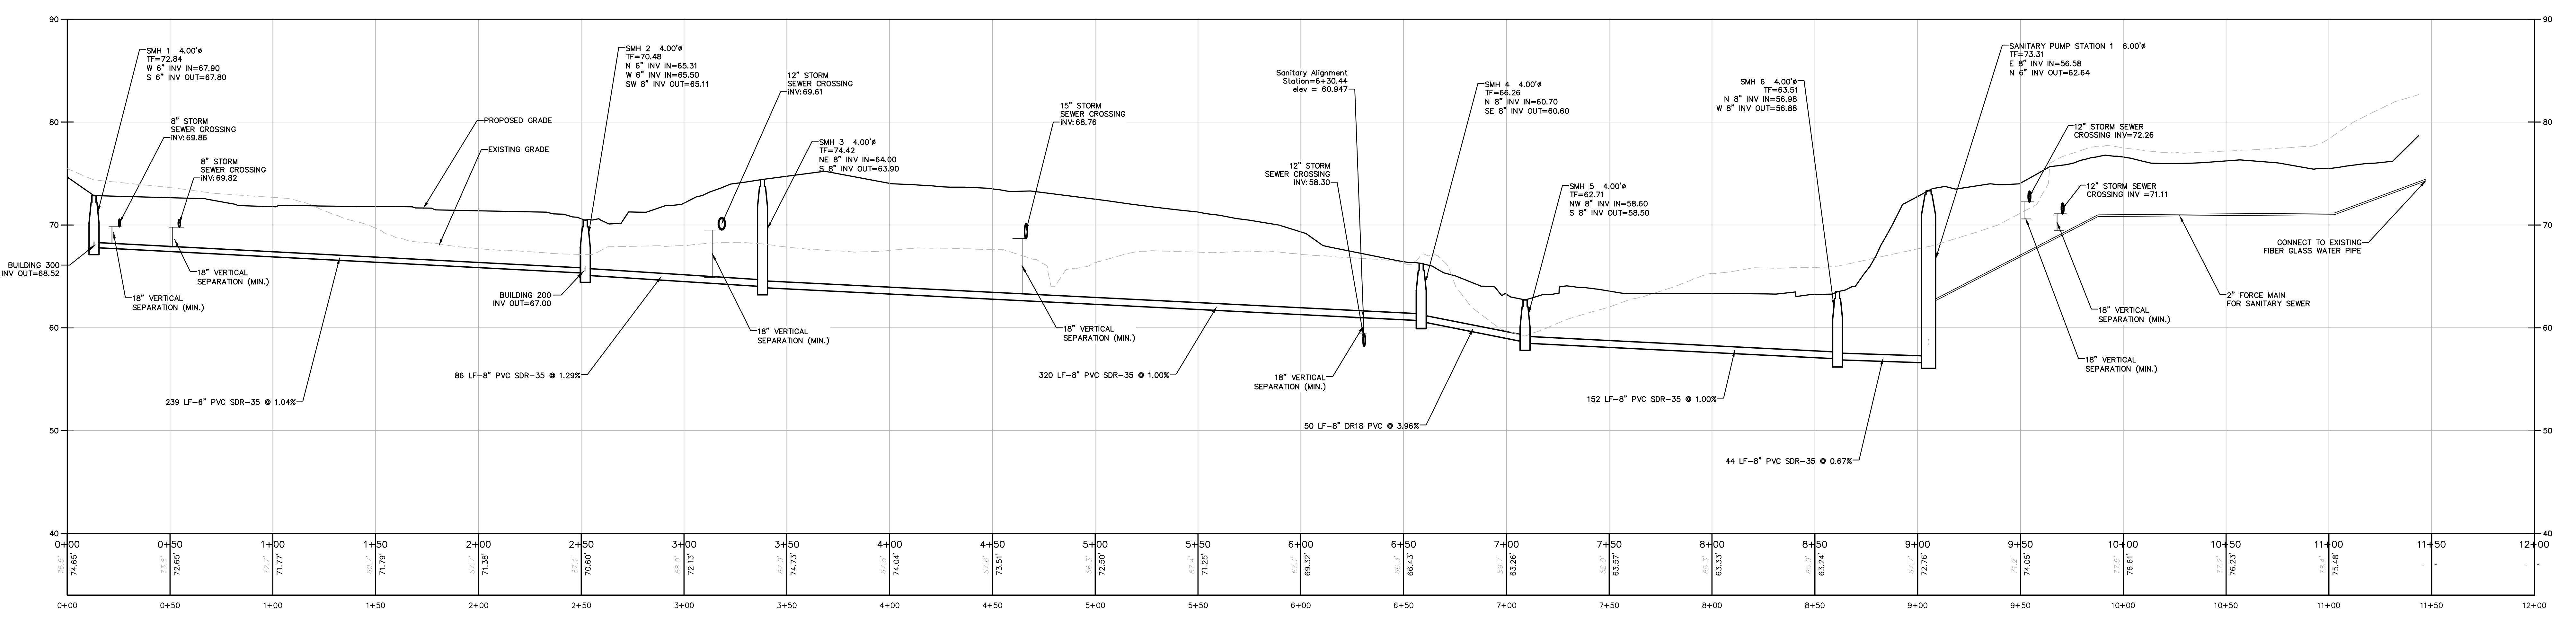

2 SANITARY PROFILE
 SCALE: H=1"=50'
 SCALE: V=1"=10'

Dig Safely. New York
 Call Before You Dig
 Mark the Required Time
 Confirm Utility Response
 Respect The Marks
 Dig Safely
 800-962-7962
 www.digsafelynewyork.com

ALL RIGHTS RESERVED. COPY OR REPRODUCTION OF THIS DRAWING OR DOCUMENT OR ANY PORTION HEREOF WITHOUT THE EXPRESS WRITTEN PERMISSION OF CHAZEN ENGINEERING, LAND SURVEYING & LANDSCAPE ARCHITECTURE, INC. IS PROHIBITED. THIS DRAWING OR DOCUMENT IS NOT INTENDED OR REPRESENTED TO BE SUITABLE FOR ANY PURPOSE OTHER THAN THAT FOR WHICH IT WAS INTENDED. NO LIABILITY FOR ANY DAMAGE OR INJURY TO PERSONS OR PROPERTY SHALL BE ASSUMED BY CHAZEN ENGINEERING, LAND SURVEYING & LANDSCAPE ARCHITECTURE, INC. IF IT IS A VIOLATION OF NEW YORK STATE EDUCATION LAW FOR ANY PERSON TO ALTER THIS DRAWING OR DOCUMENT IN ANY MANNER, HE OR SHE IS ACTING UNDER THE DIRECTION OF A LICENSED DESIGN PROFESSIONAL (PROFESSIONAL ENGINEER, LAND SURVEYOR, ARCHITECT OR LANDSCAPE ARCHITECT). IF THIS DRAWING OR DOCUMENT IS ALTERED, THE ALTERED DESIGN PROFESSIONAL SHALL ATTESE TO THE DRAWING OR DOCUMENT AS HIS OR HER OWN. THE MODIFICATIONS SHALL BE FOLLOWED BY HIS OR HER SIGNATURE, THE DATE OF SUCH ALTERATION, AND A SPECIFIC DESCRIPTION OF THE ALTERATION.

Chazen COMPANIES
 Environmental & Safety Professionals
 Landscape Architects

CHAZEN ENGINEERING, LAND SURVEYING & LANDSCAPE ARCHITECTURE CO., D.P.C.
 Office Locations:
 Dutchess County Office: 20 Elm Street, Suite 110, Poughkeepsie, New York 12601
 Digital District Office: 347 New York Street, Poughkeepsie, New York 12601
 North Country Office: 20 Elm Street, Suite 110, Poughkeepsie, New York 12601
 Nashville Tennessee Office: 2415 21st Ave S, Suite 1033, Nashville, Tennessee 37212
 Westchester NY Office: 1 North Broadway, Suite 803, White Plains, New York 10601
 Chattanooga Tennessee Office: 437 E. 5th St, Suite 203, Chattanooga, Tennessee 37403

rev.	date	description

248 TIORONDA AVE., BEACON, N.Y.
UTILITY PROFILES
 CITY OF BEACON, DUTCHESS COUNTY, NEW YORK

Designed	Checked
MSB	CL
Date	Scale
09/10/18	AS SHOWN
Project No.	
81750.00	
Sheet No.	
C161	
7 of 10	