
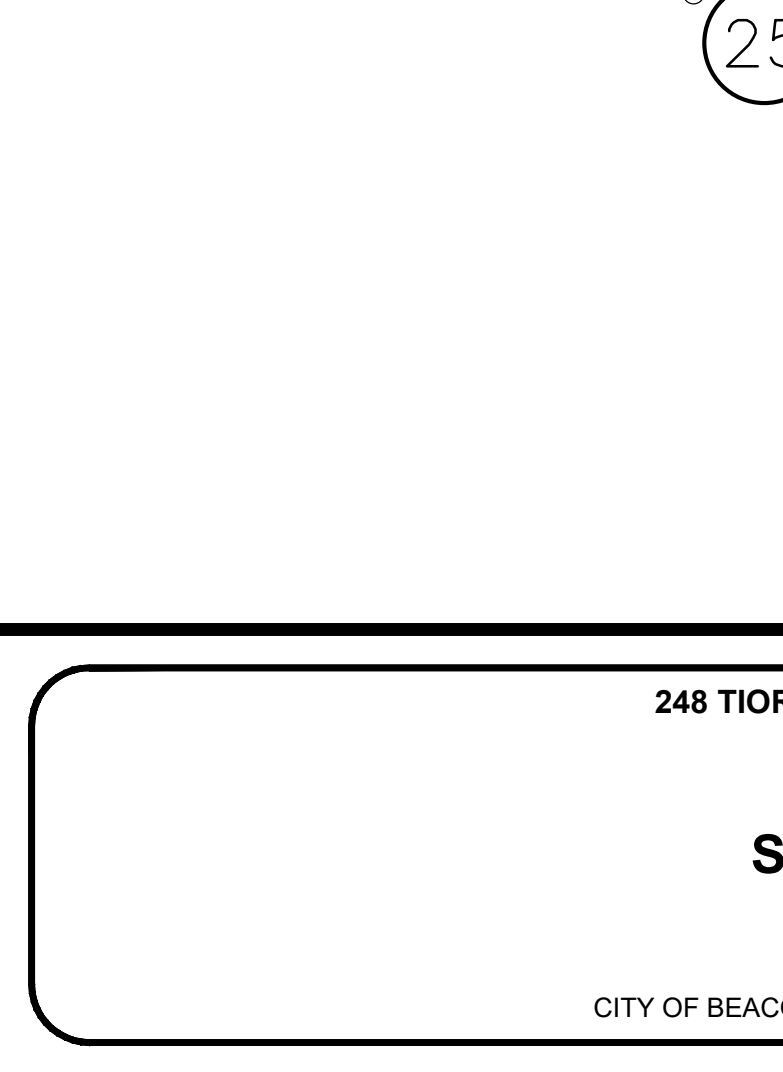
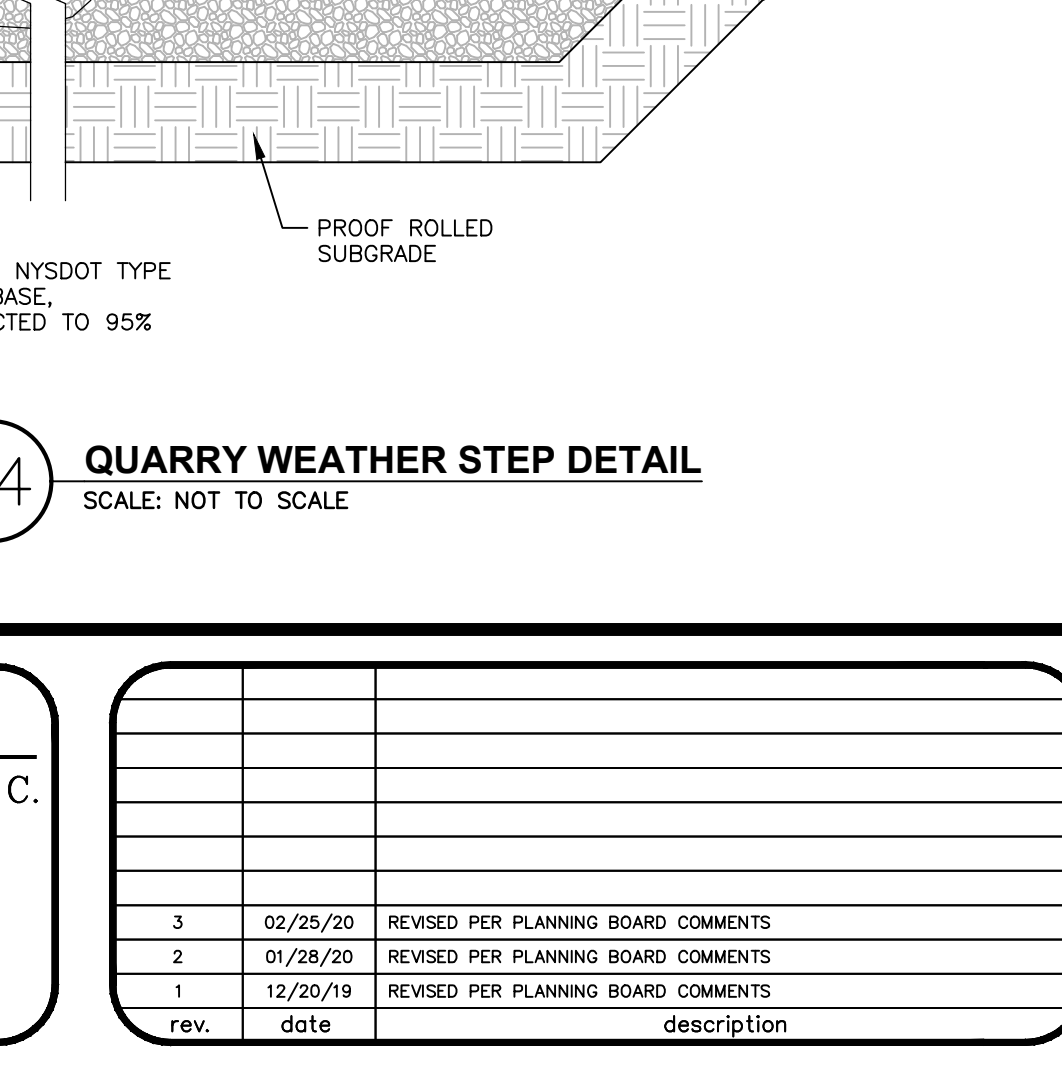
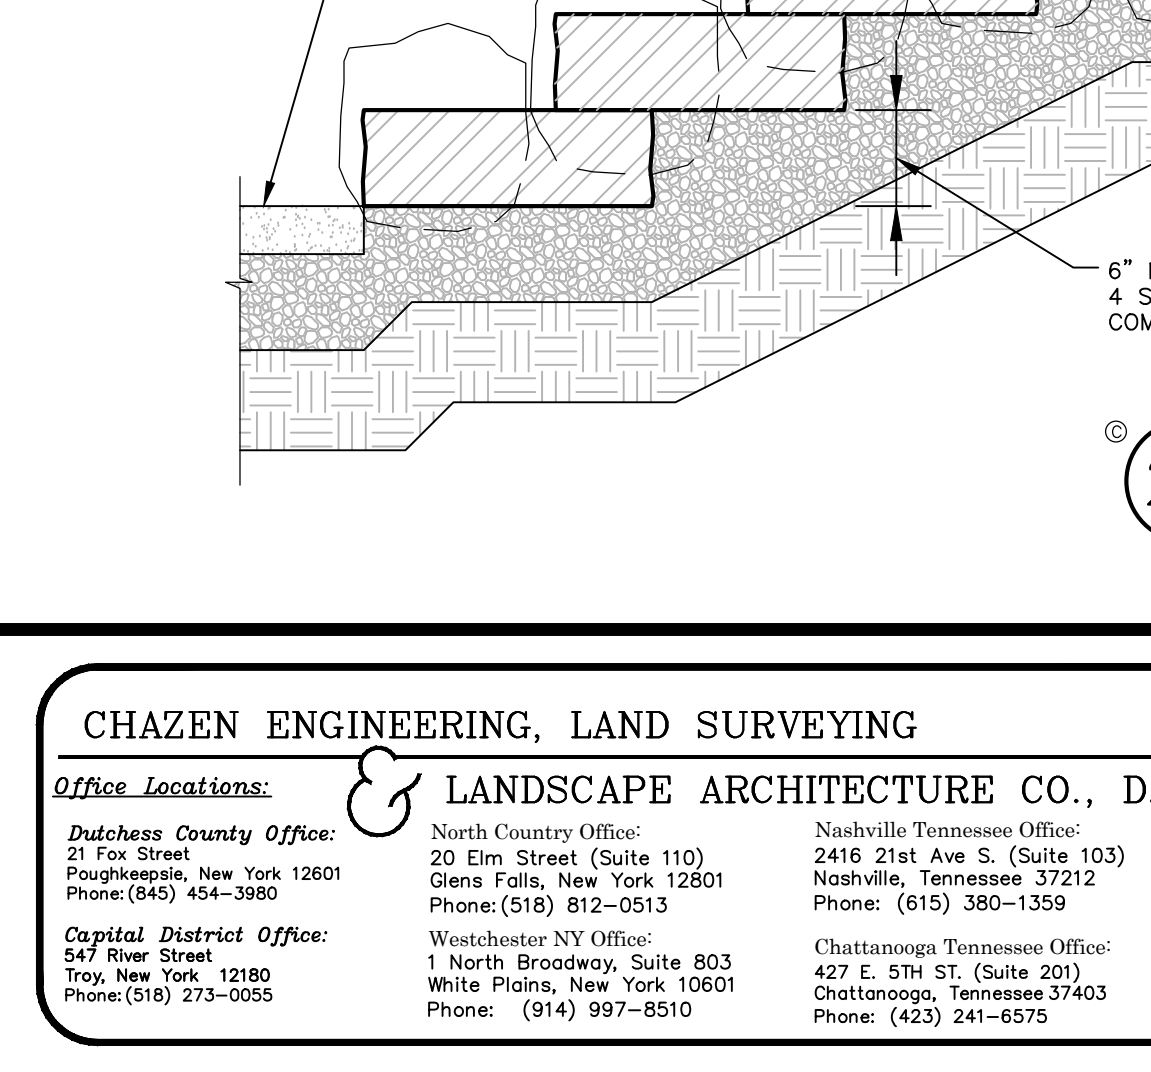
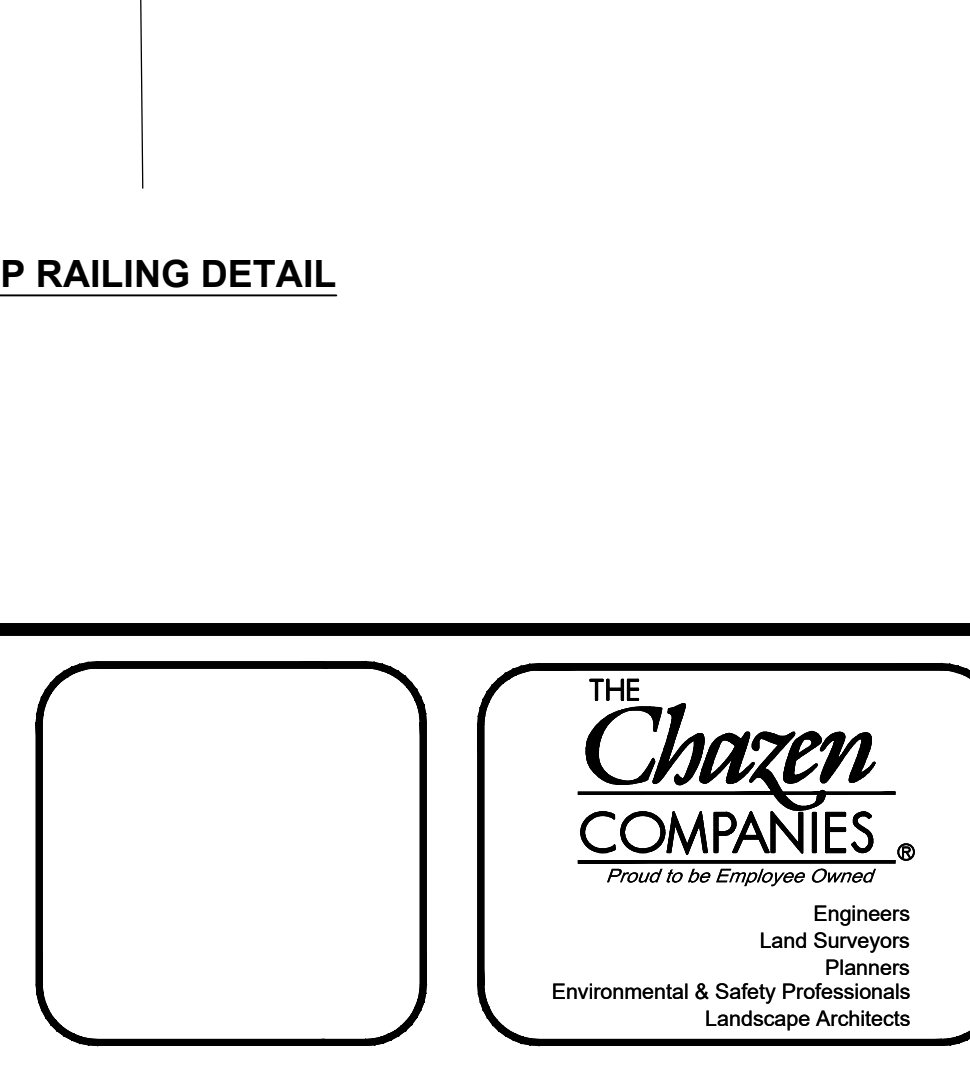
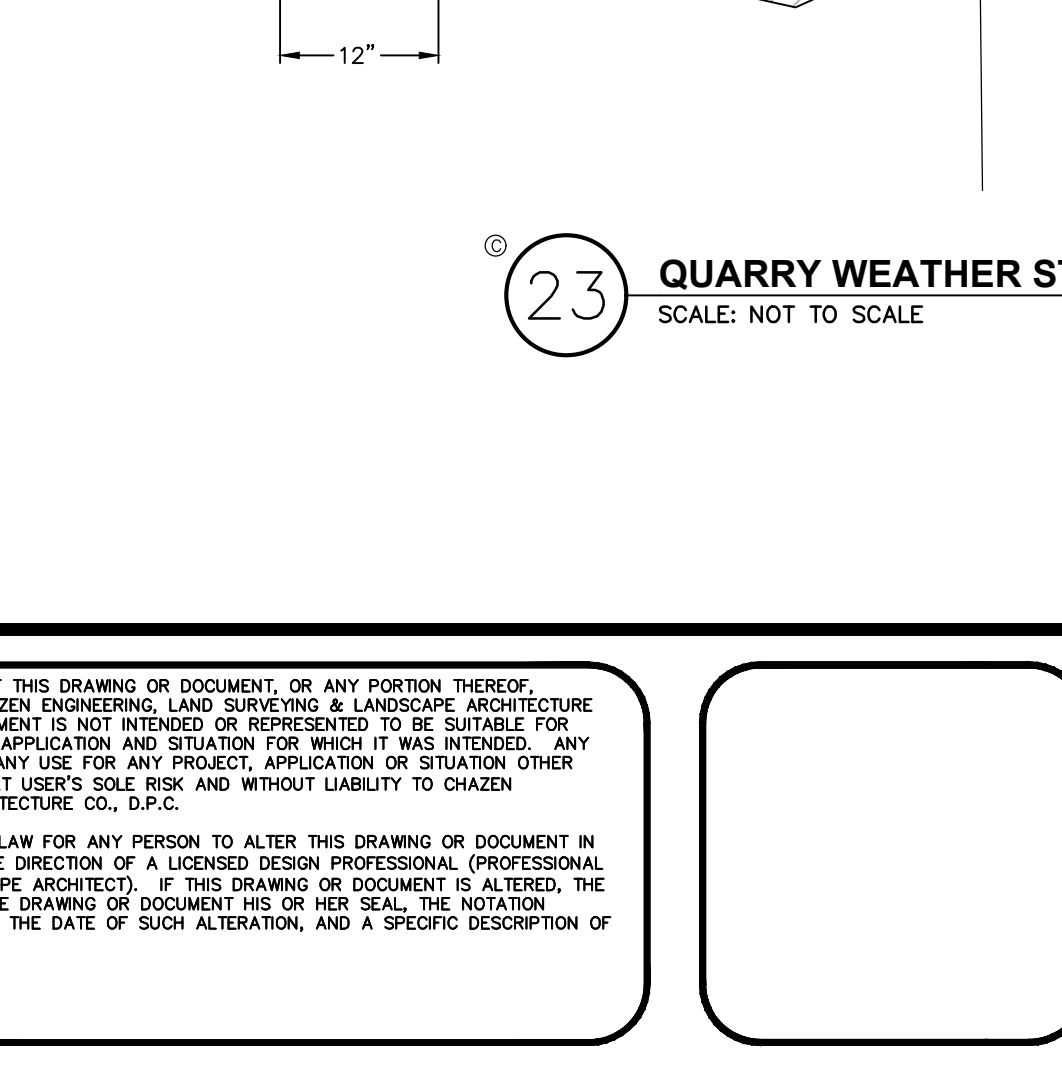
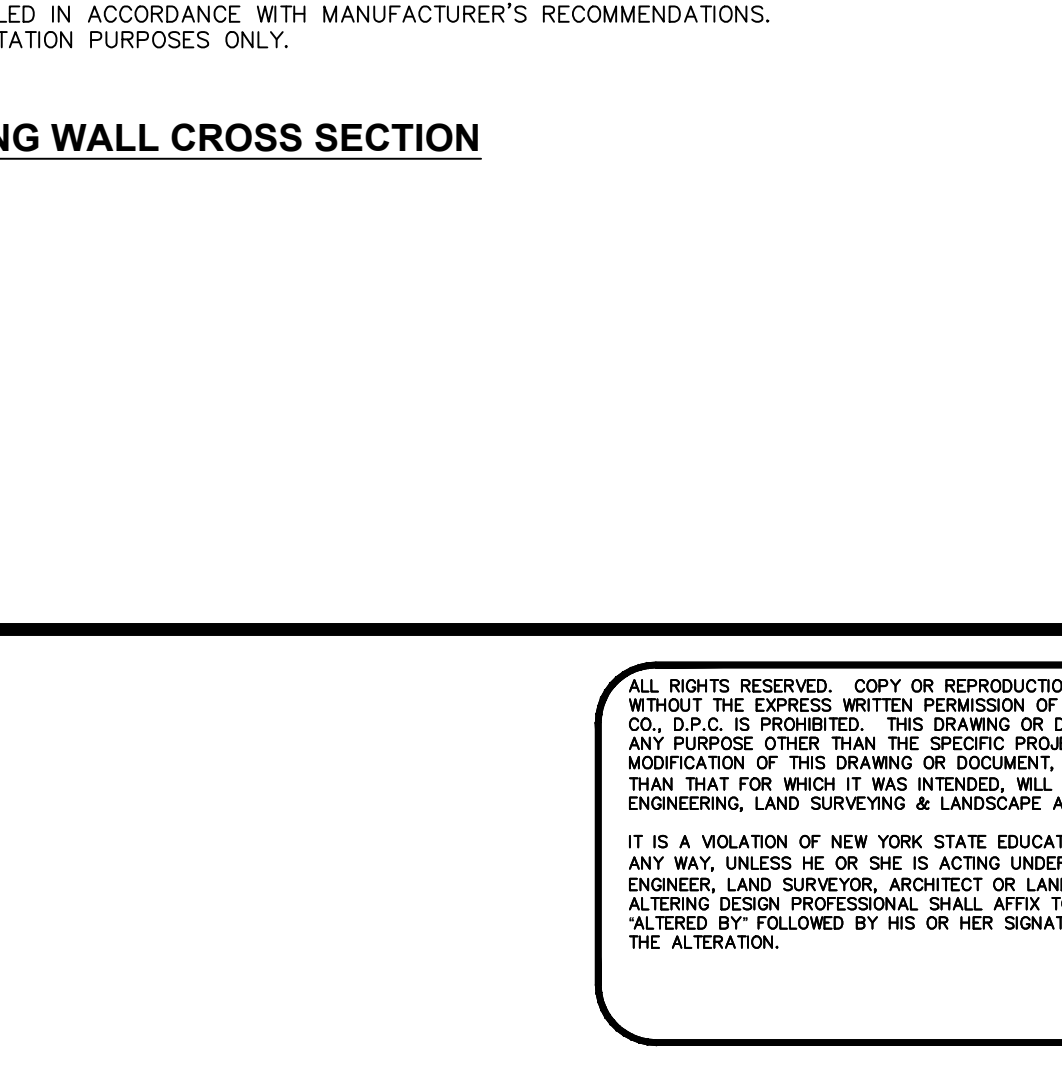
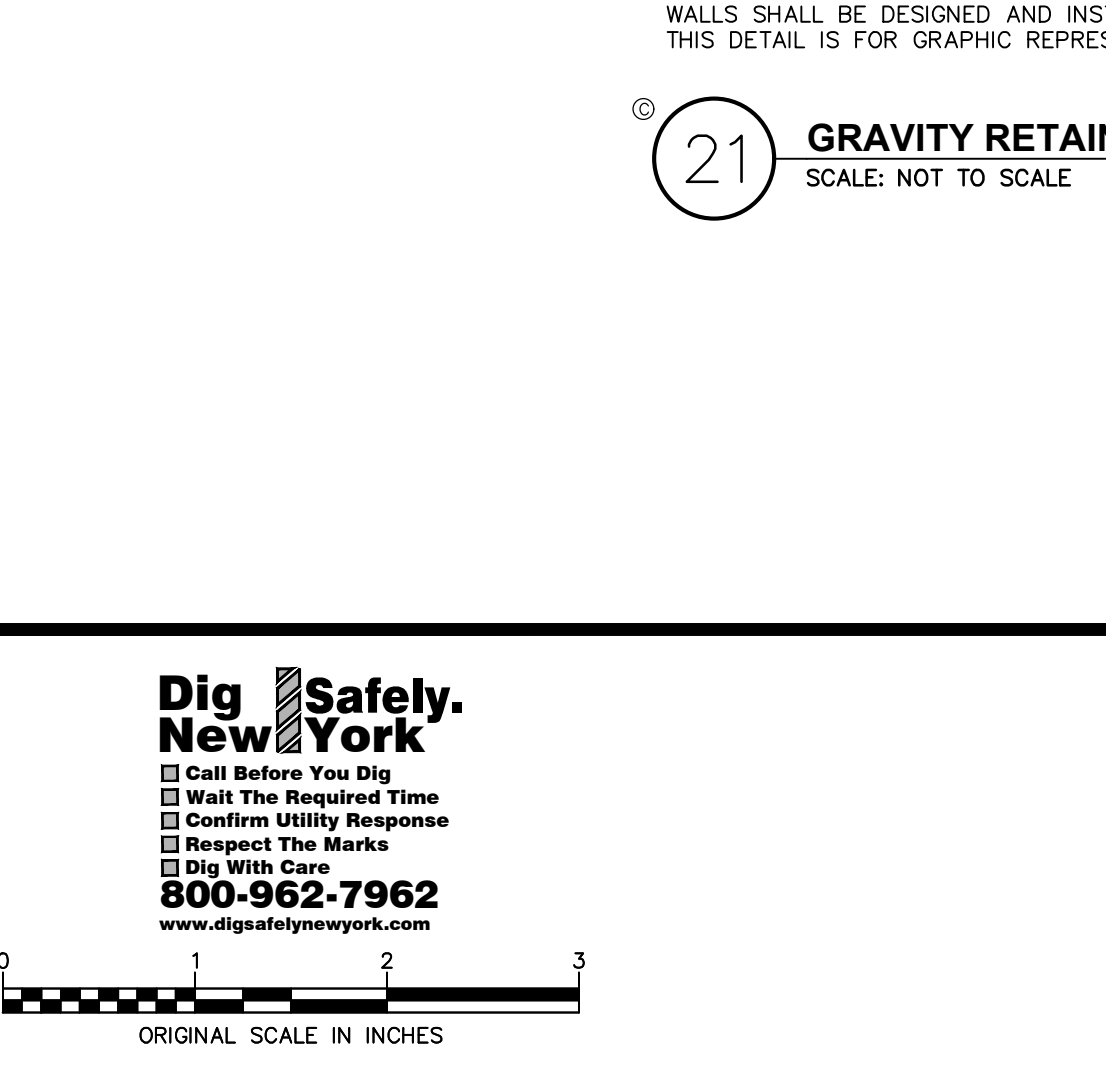
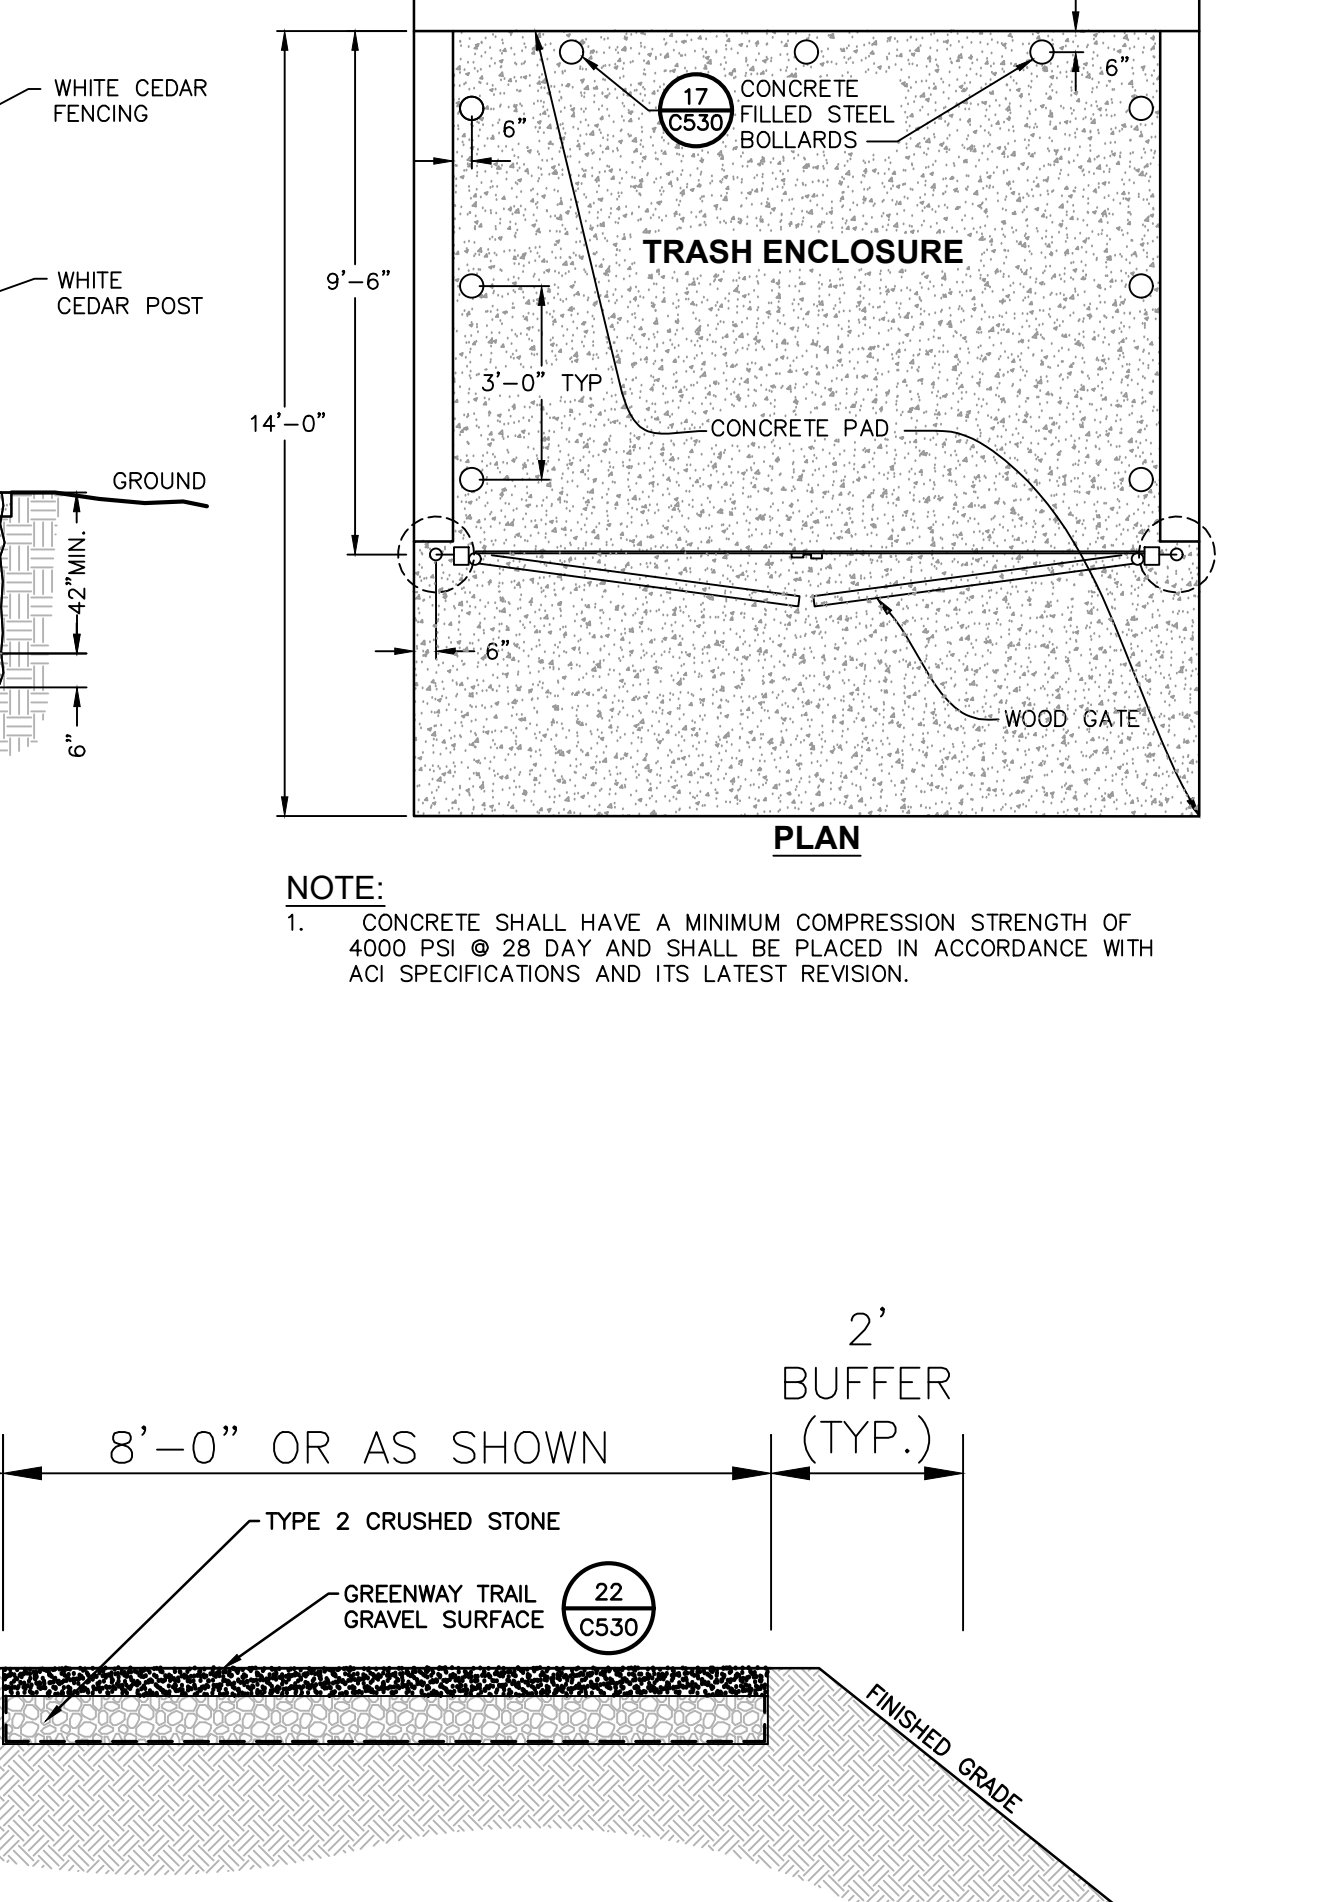
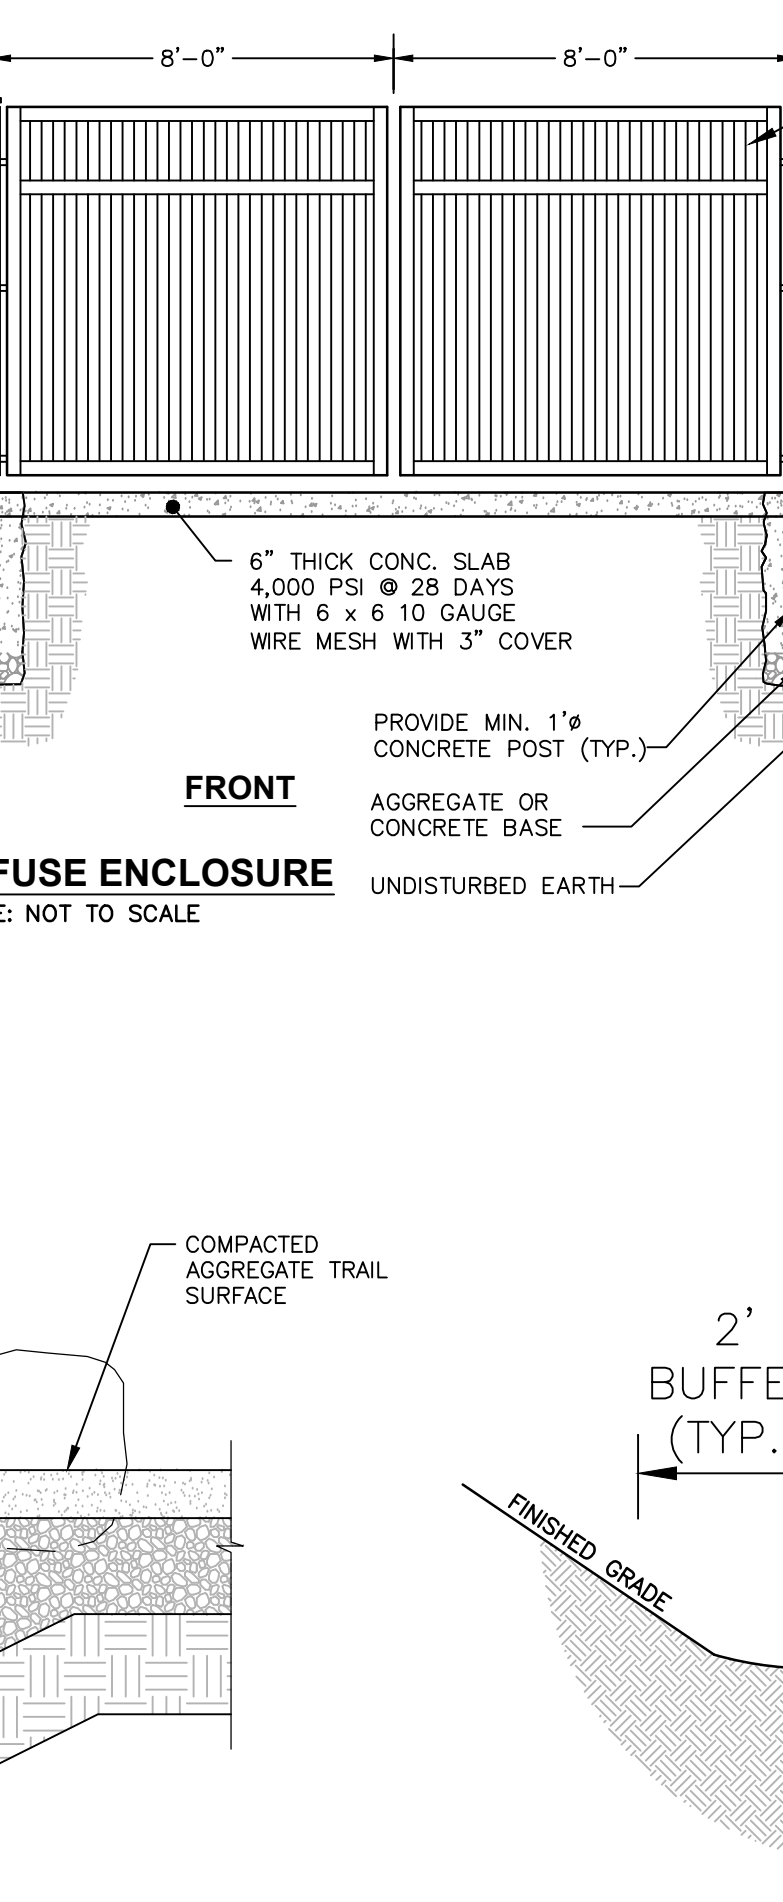
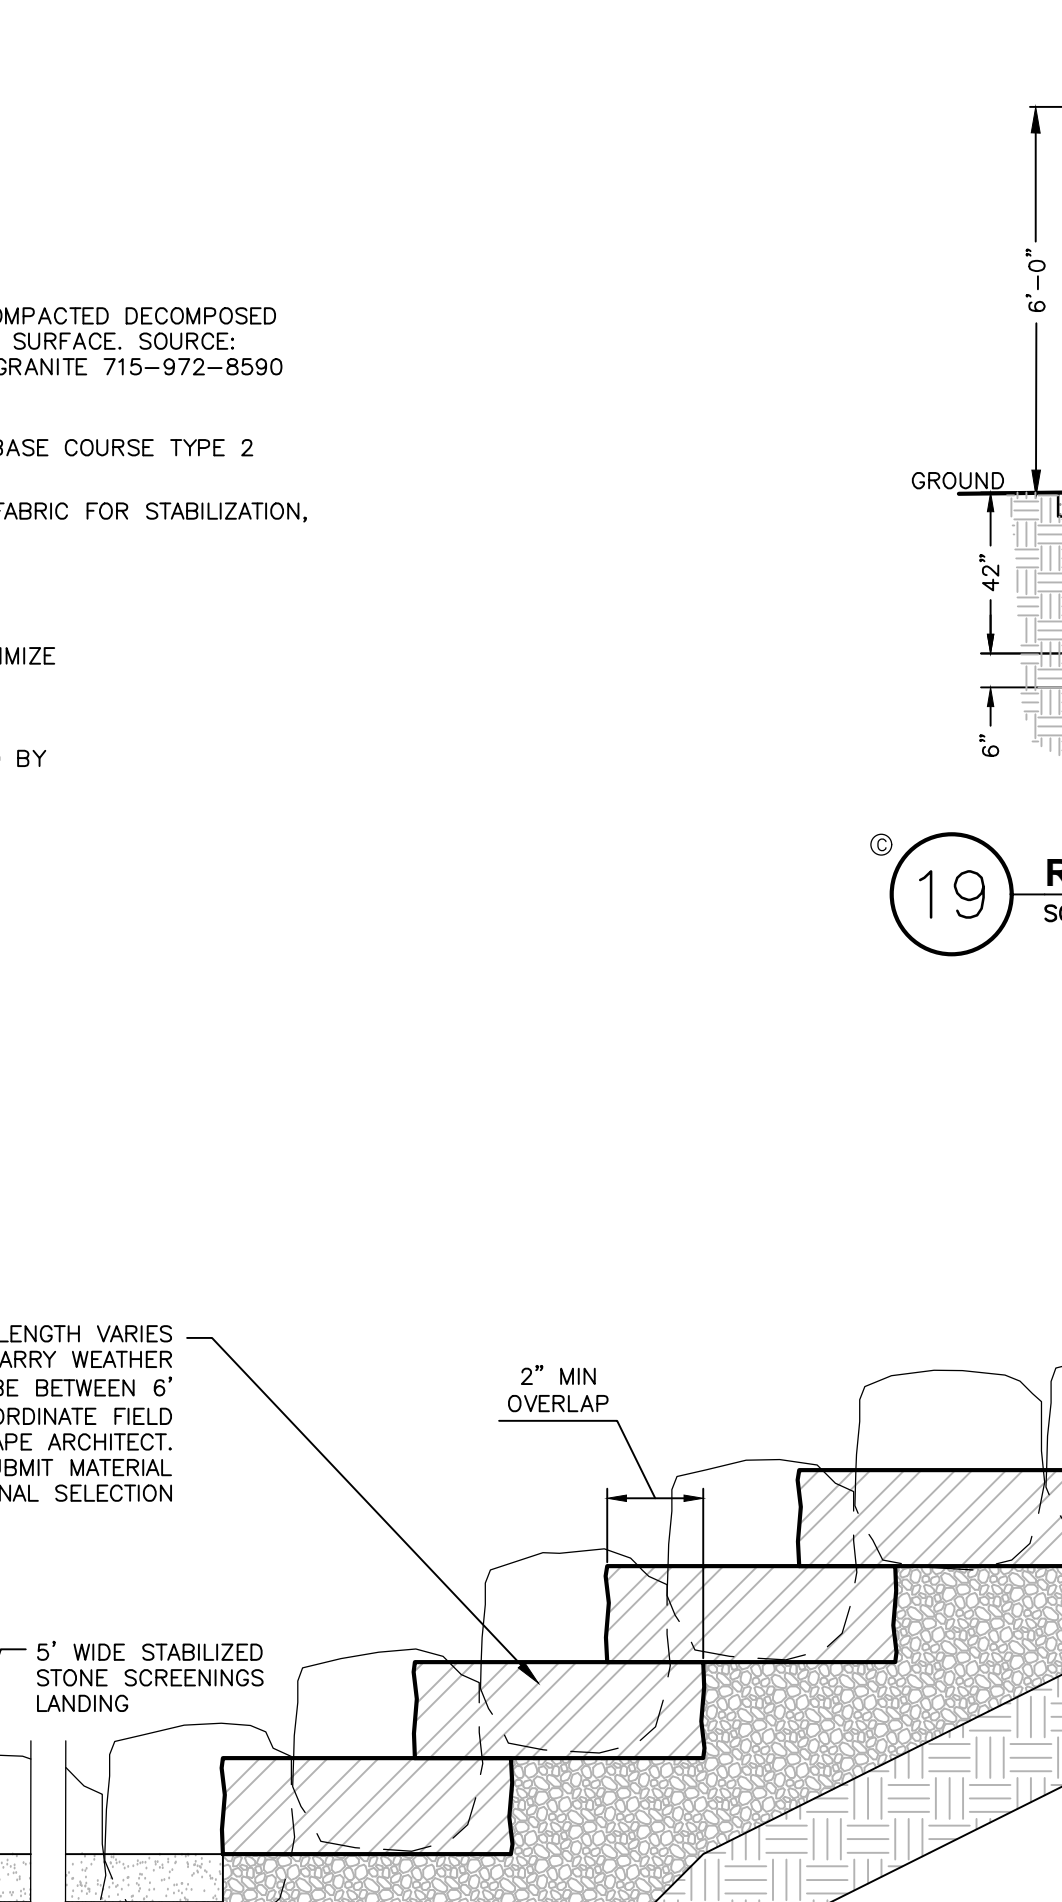
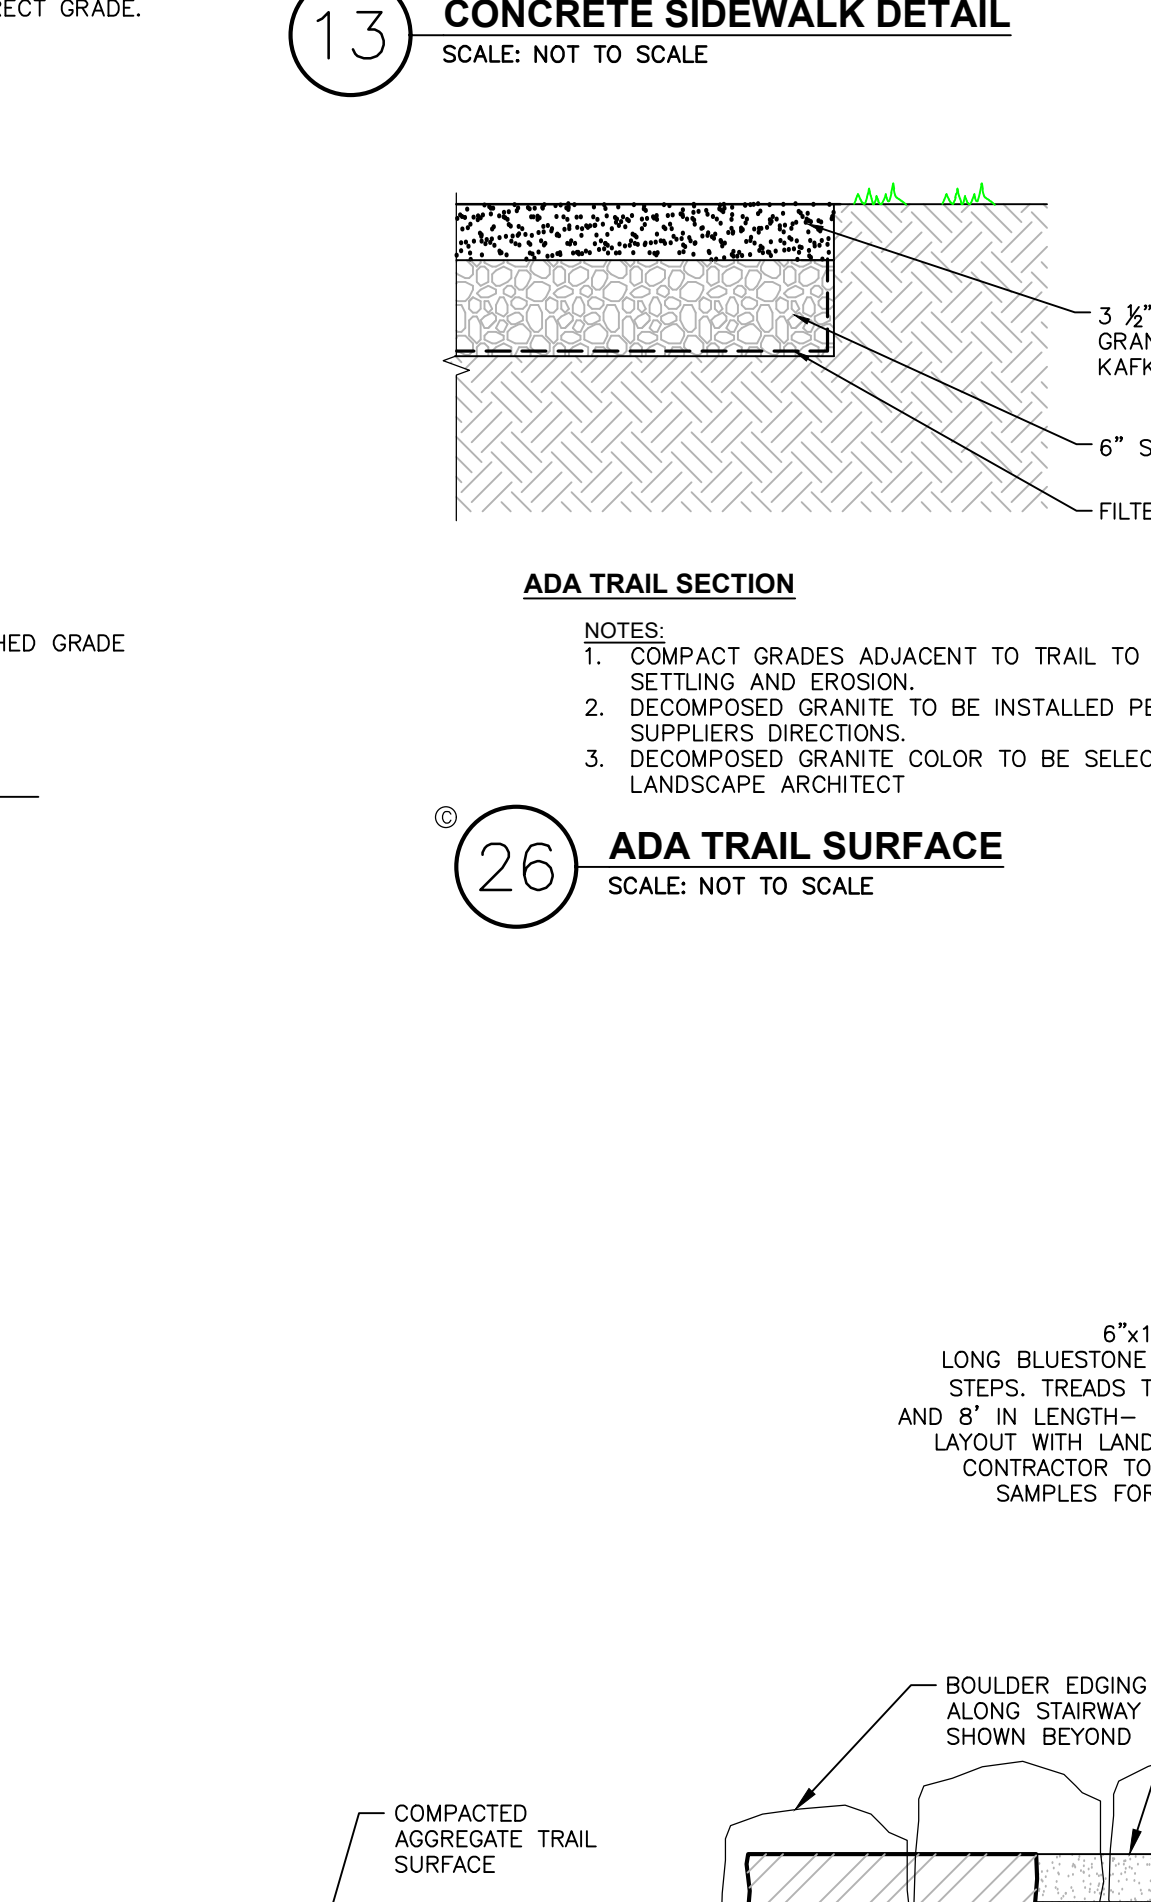
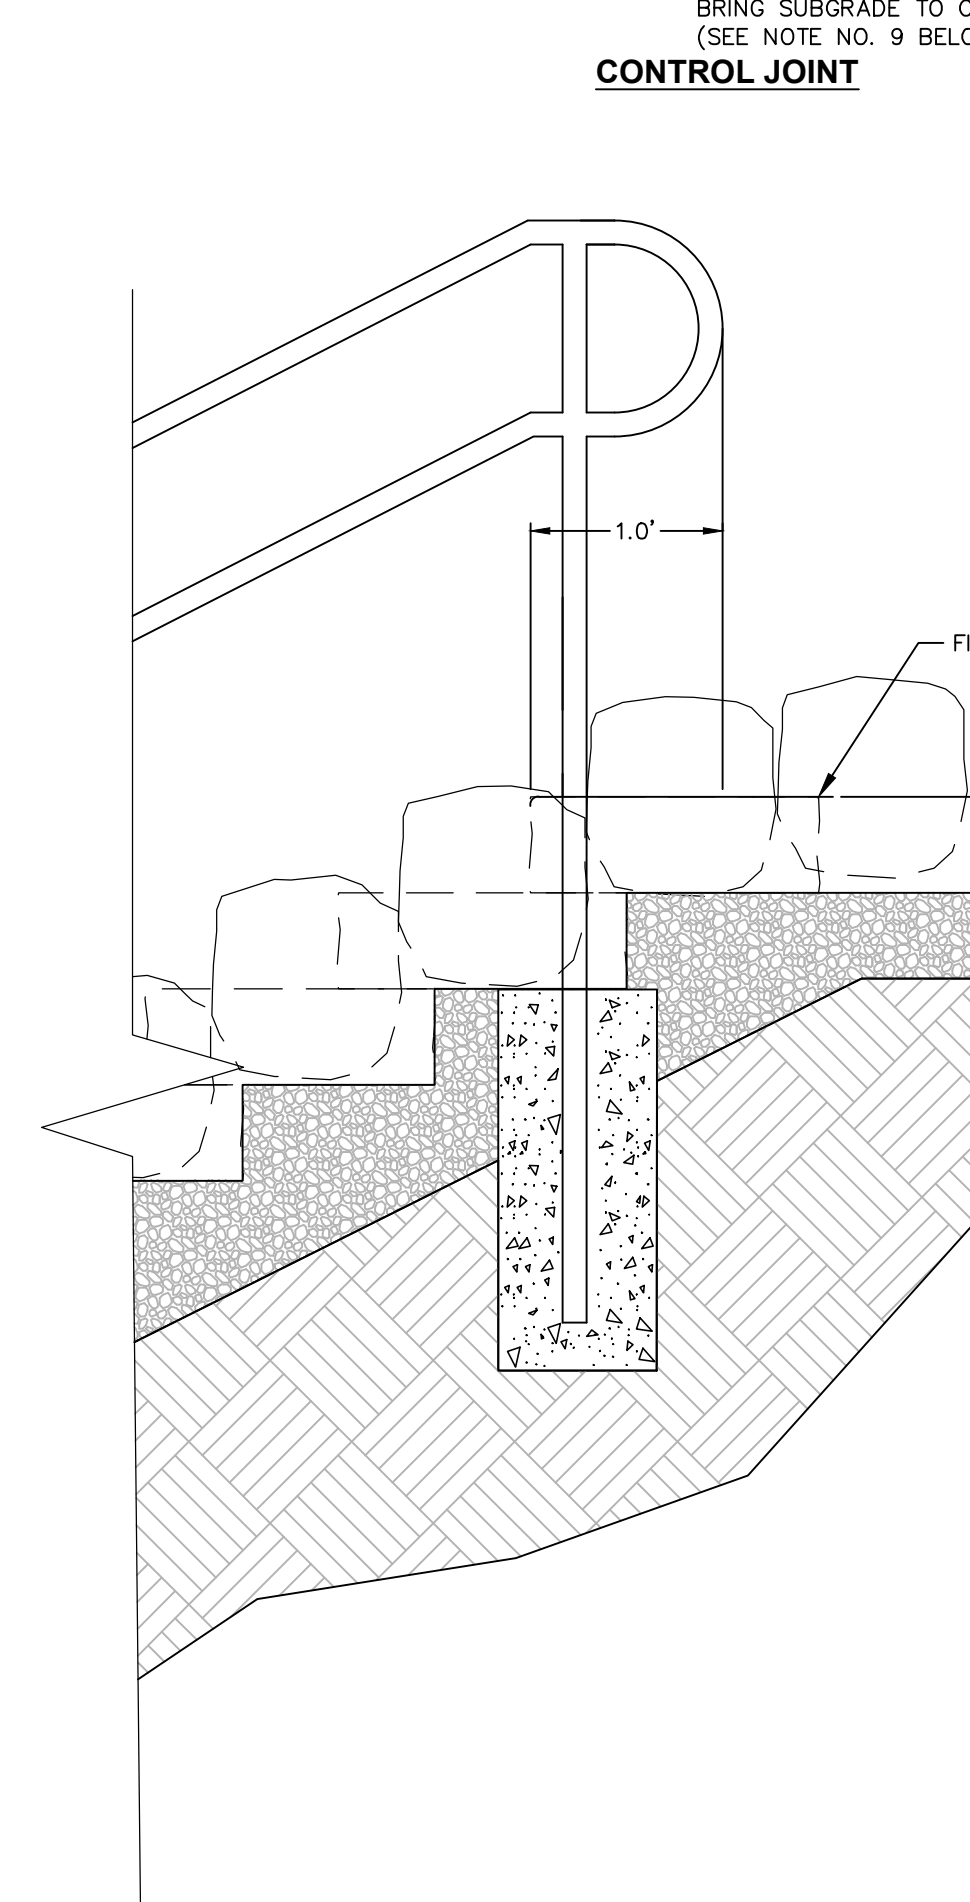
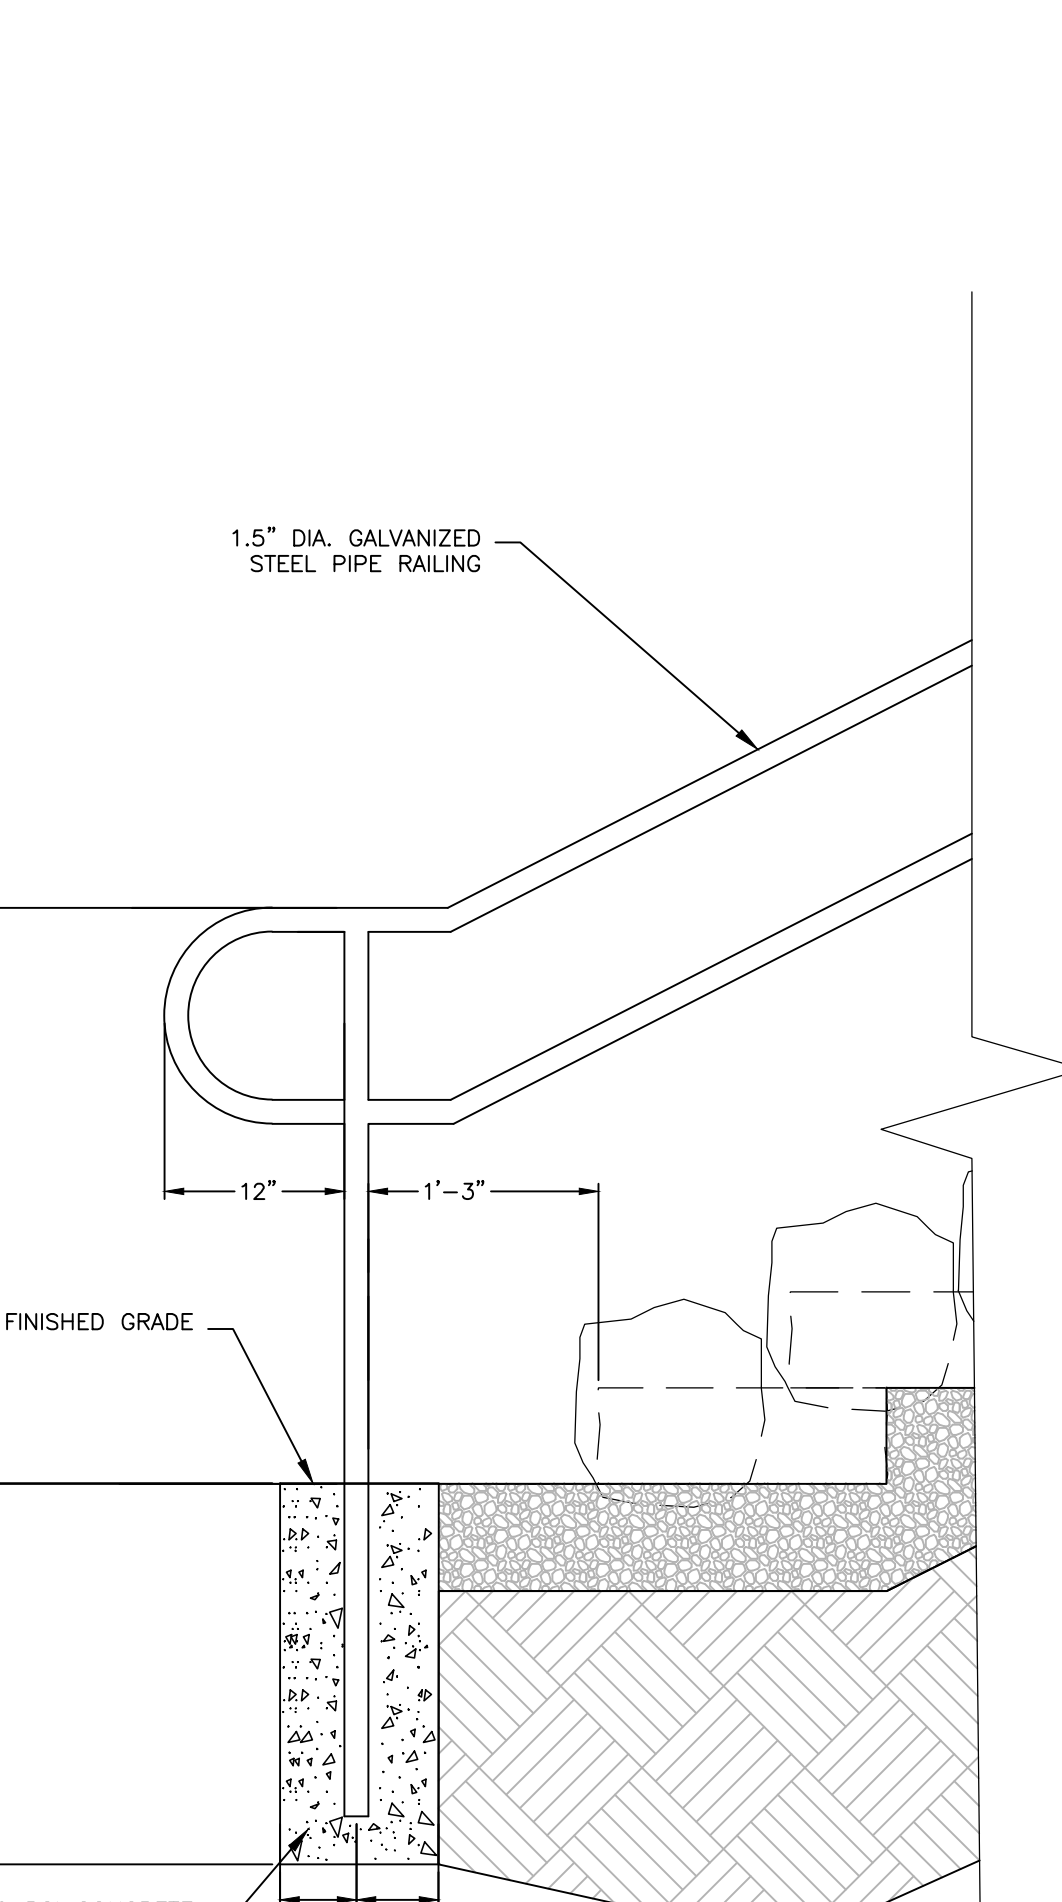
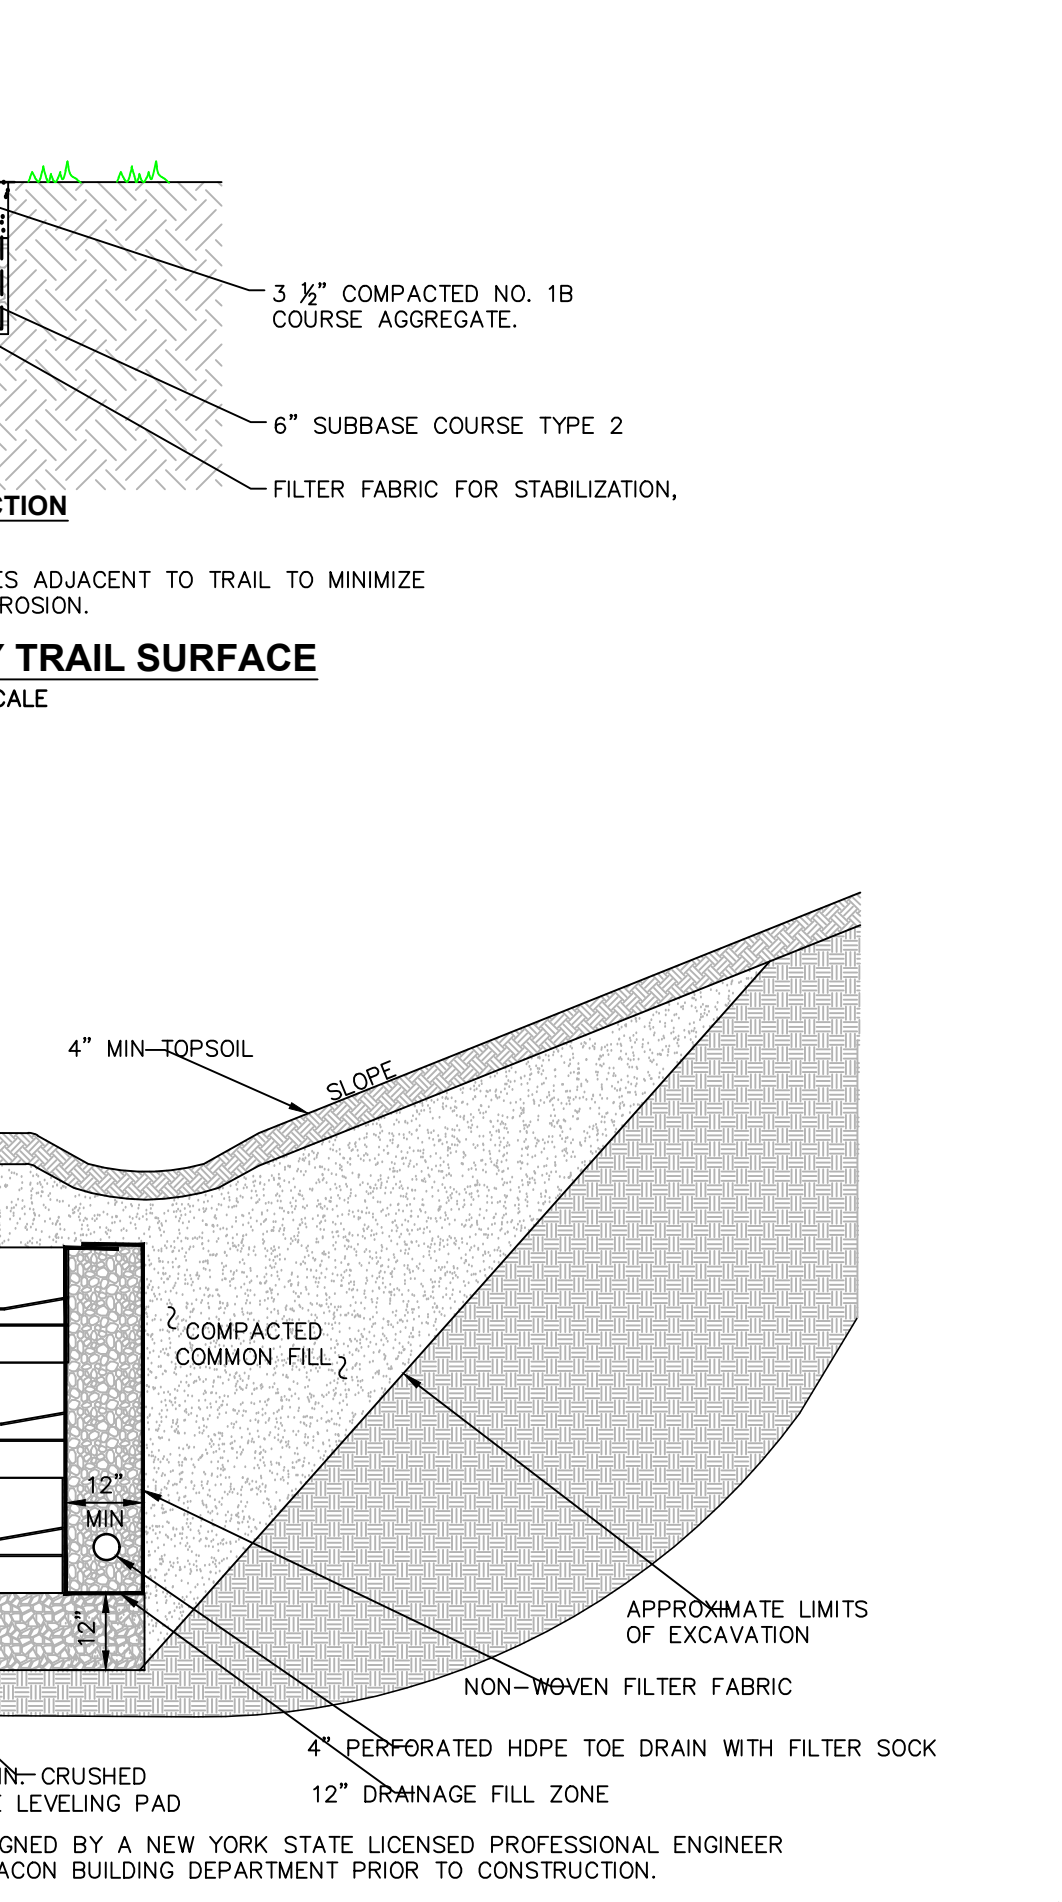
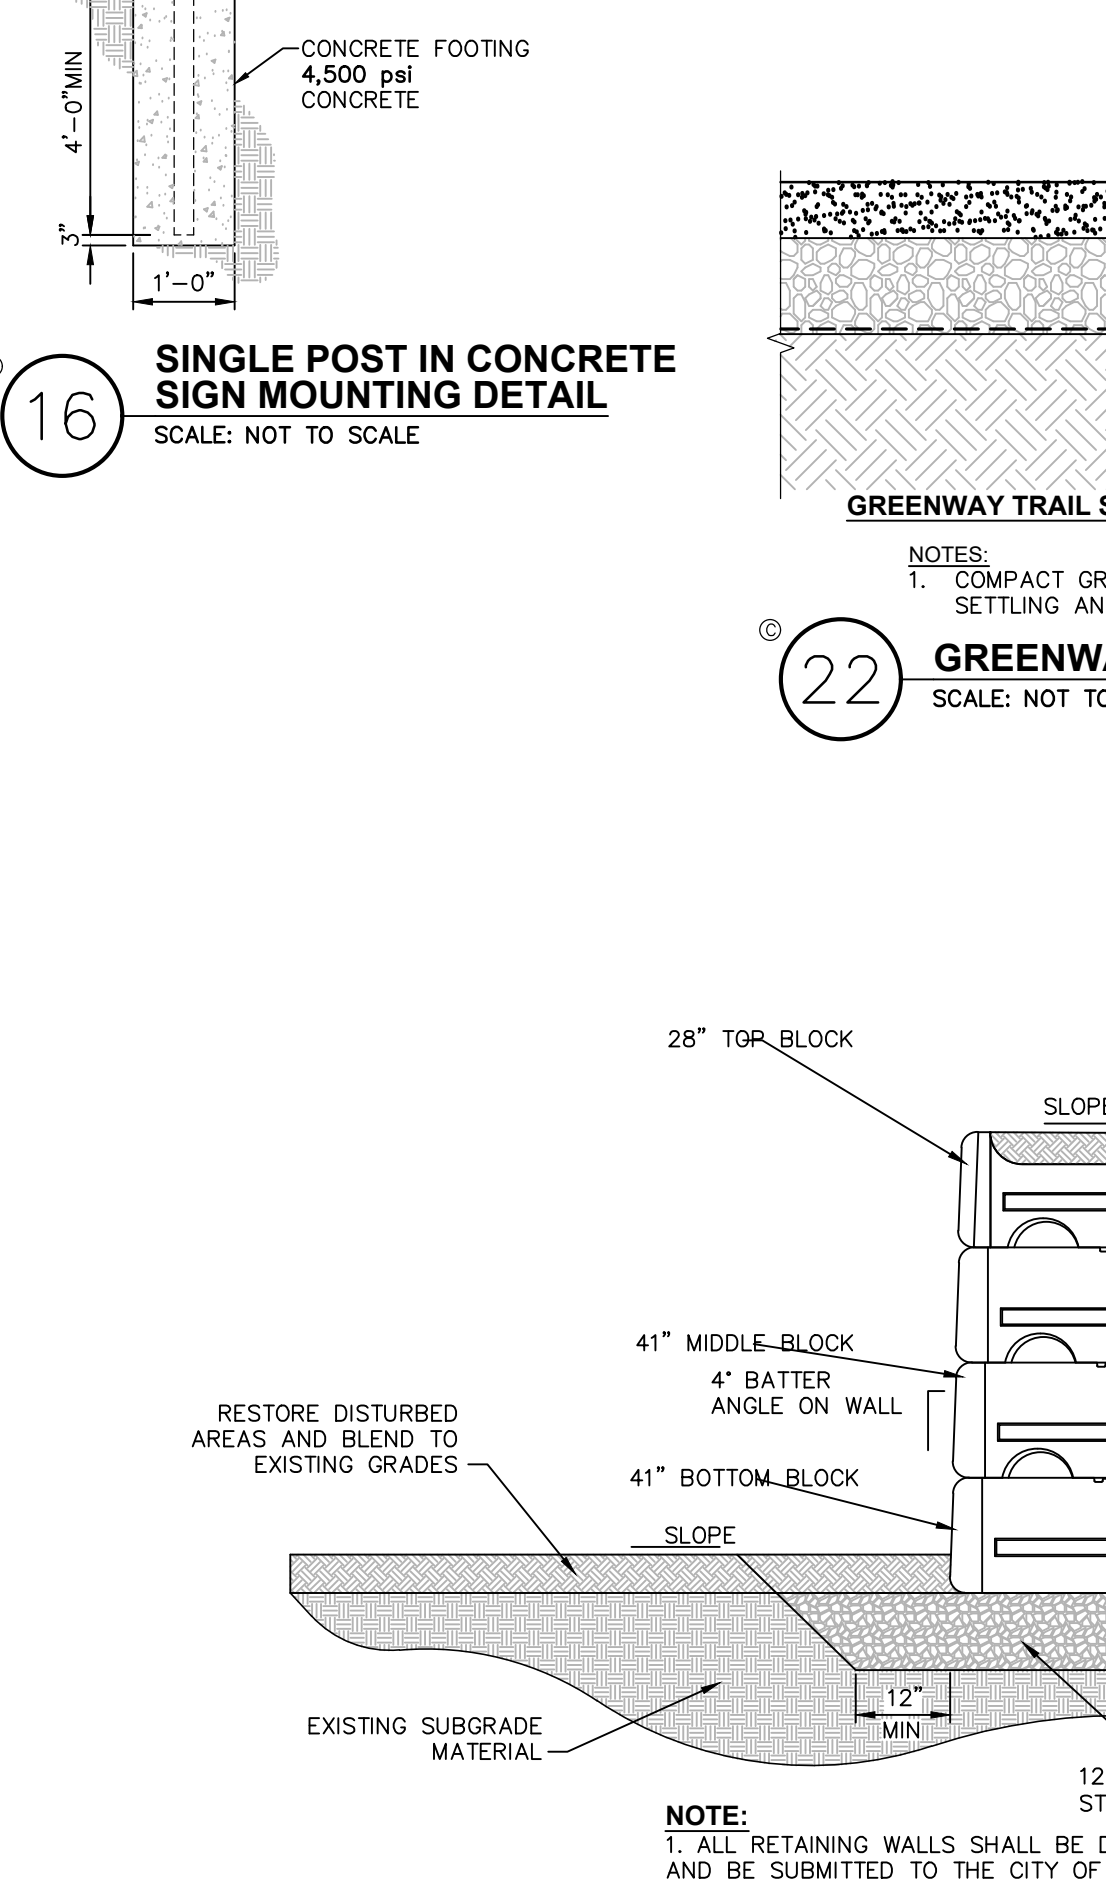
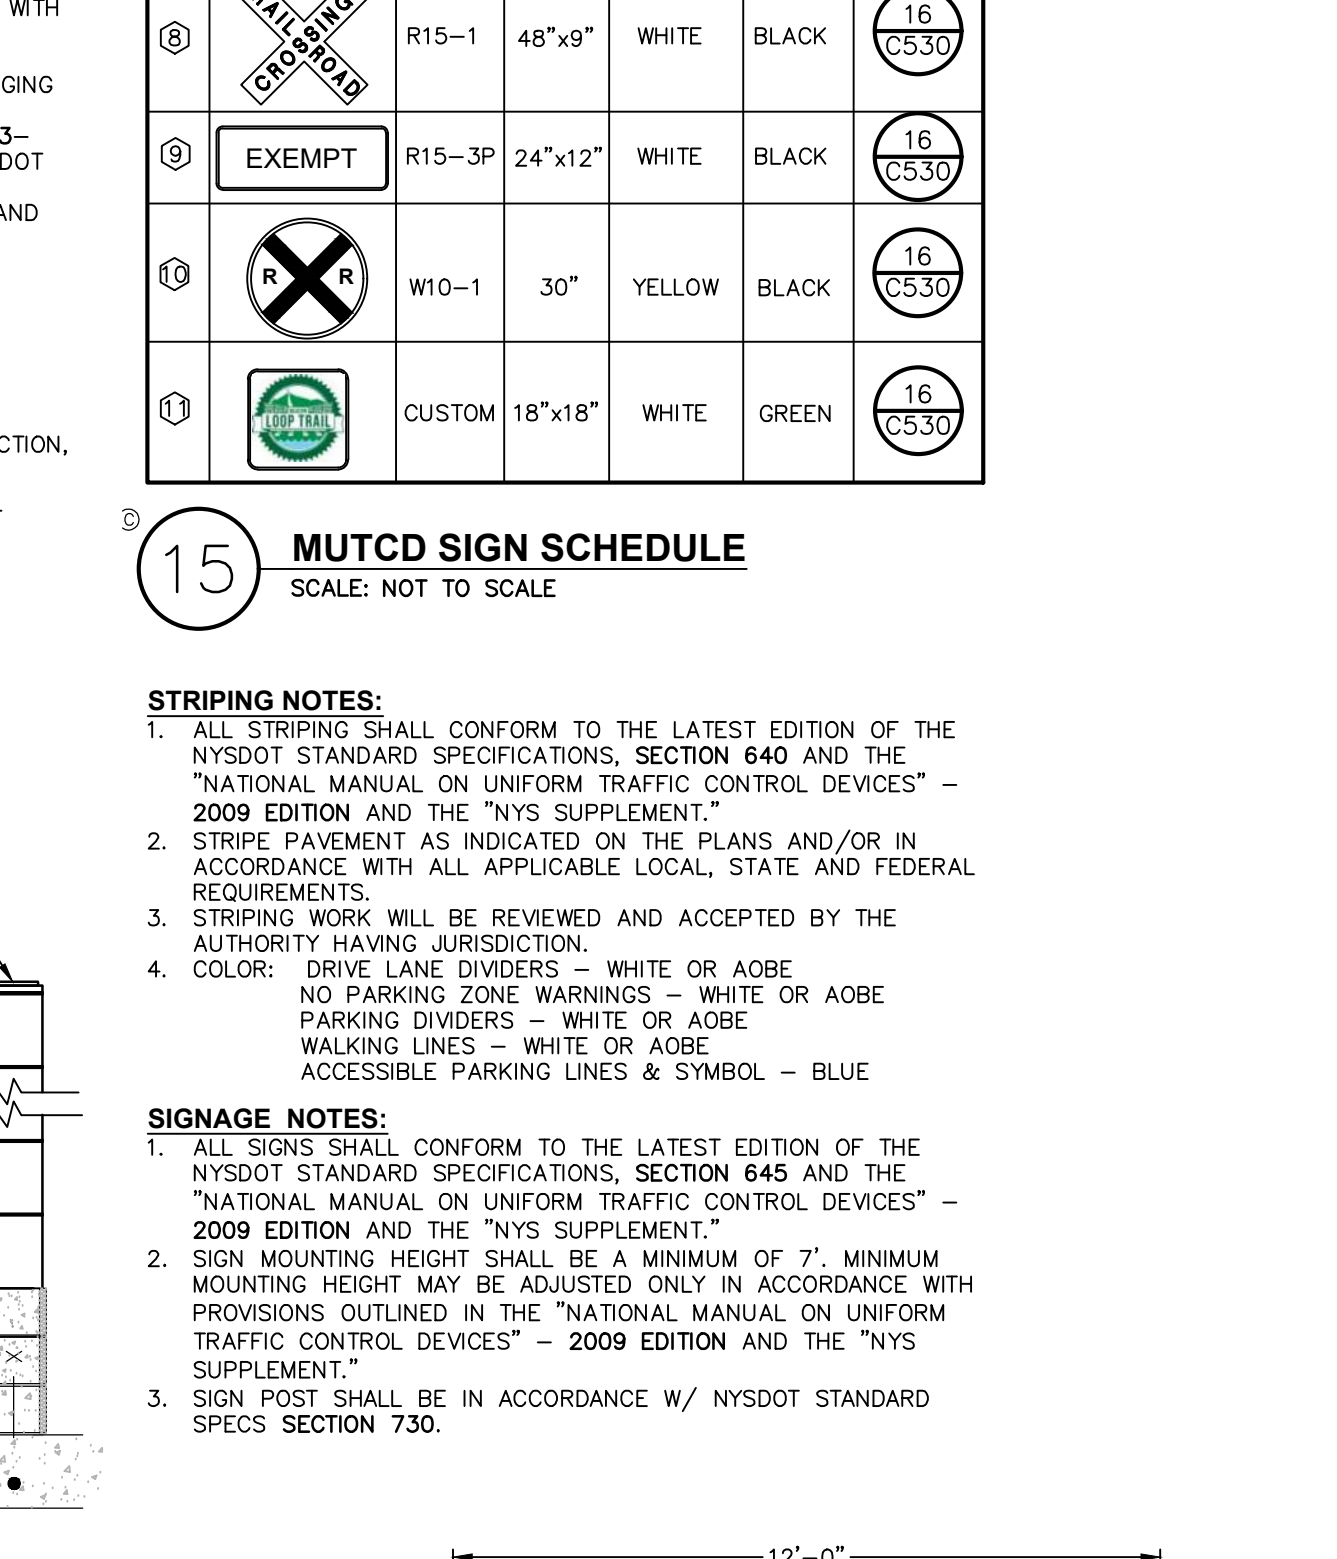
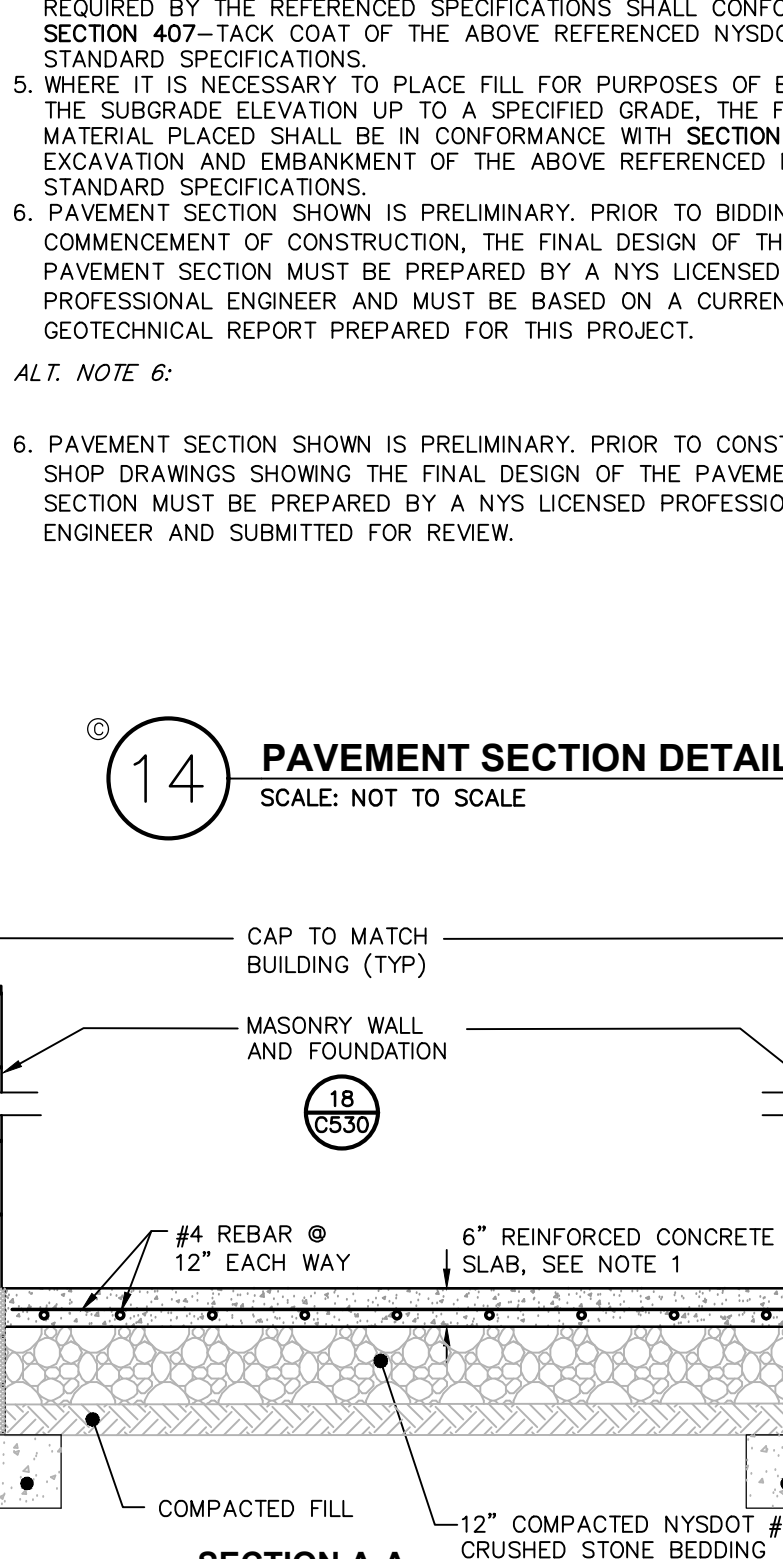
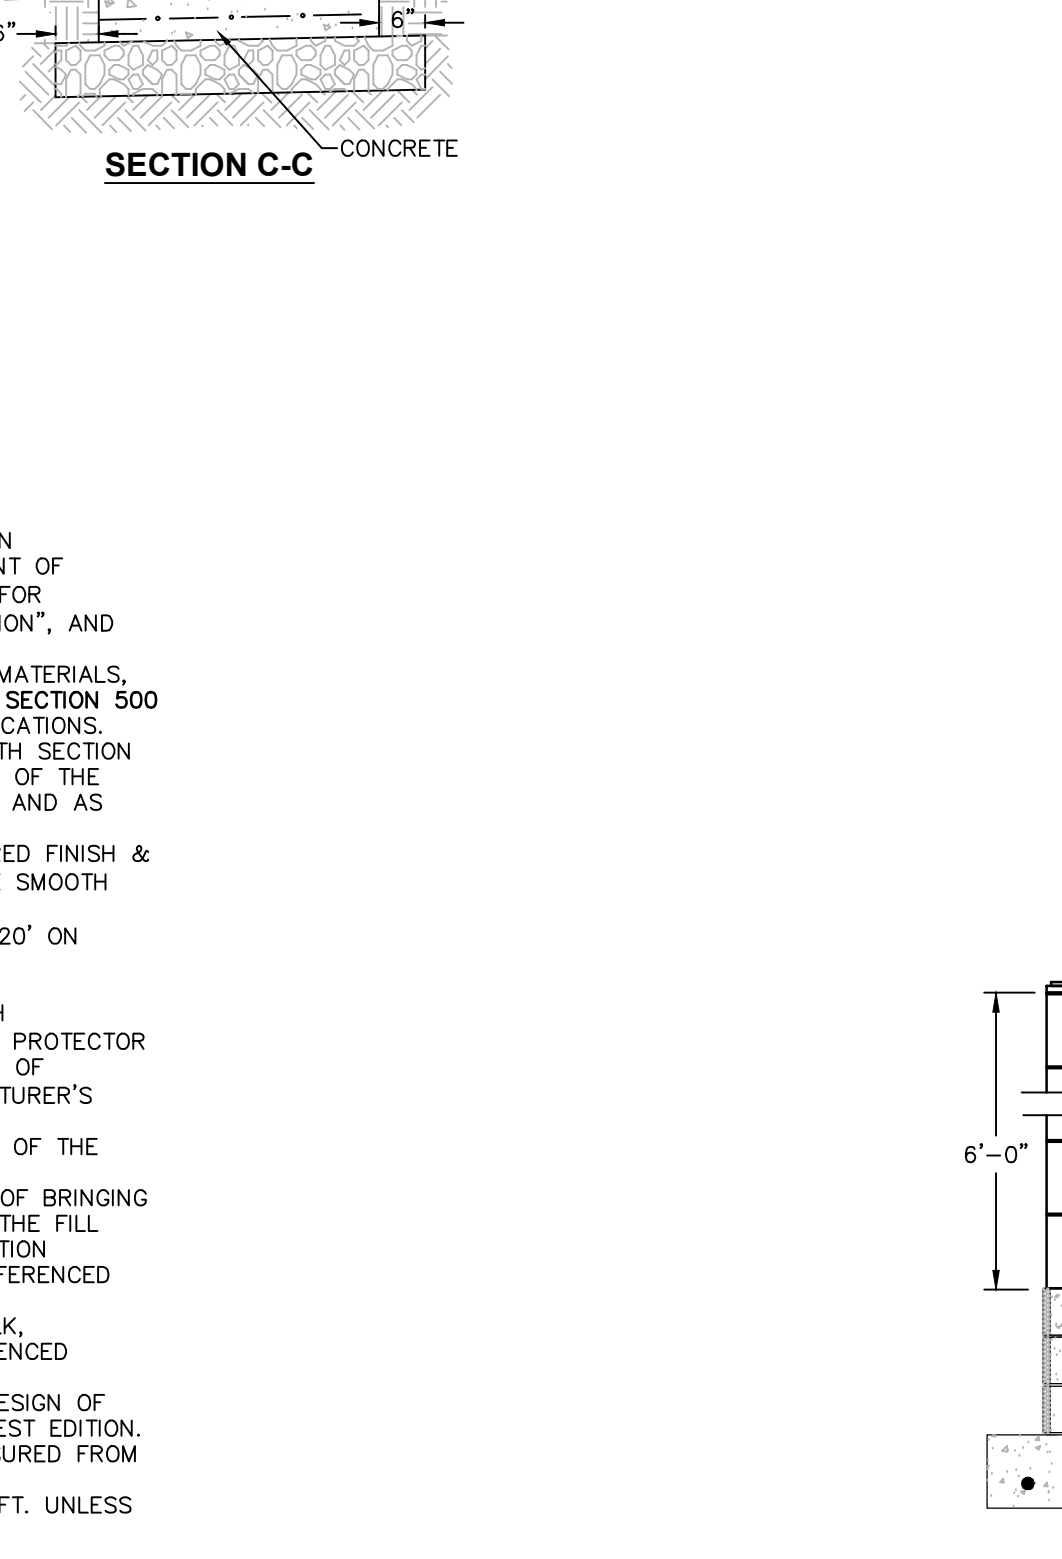
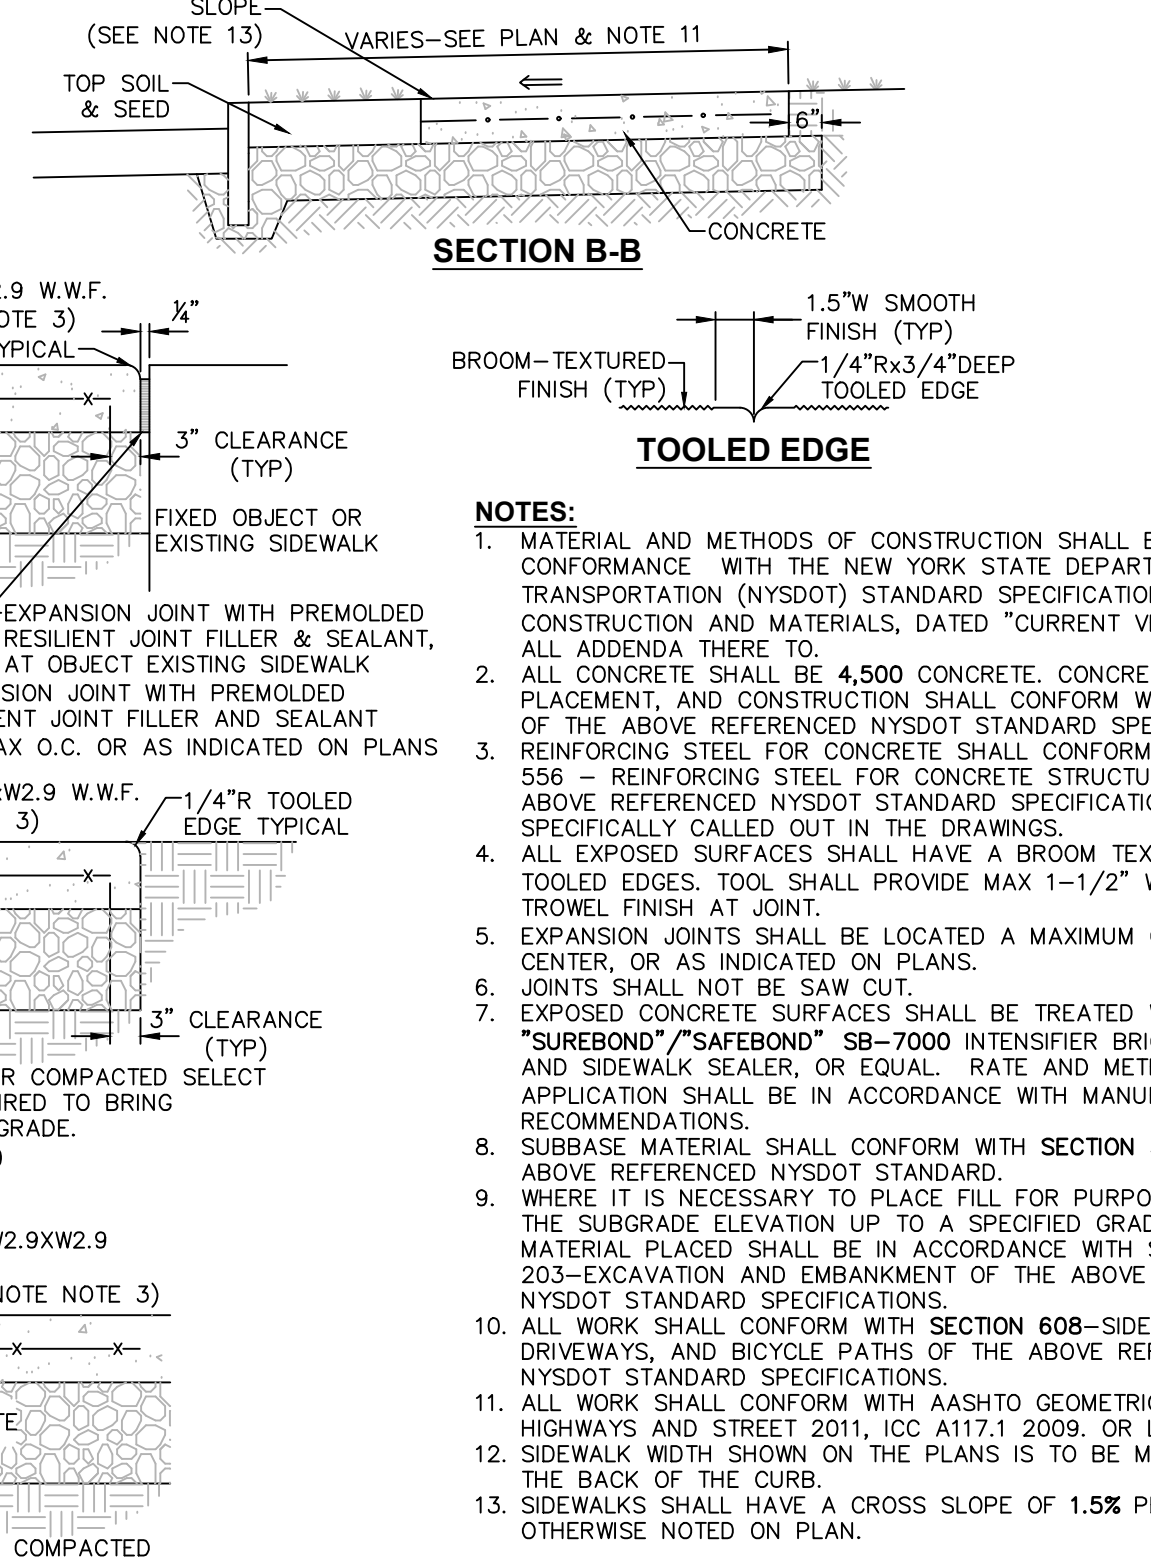
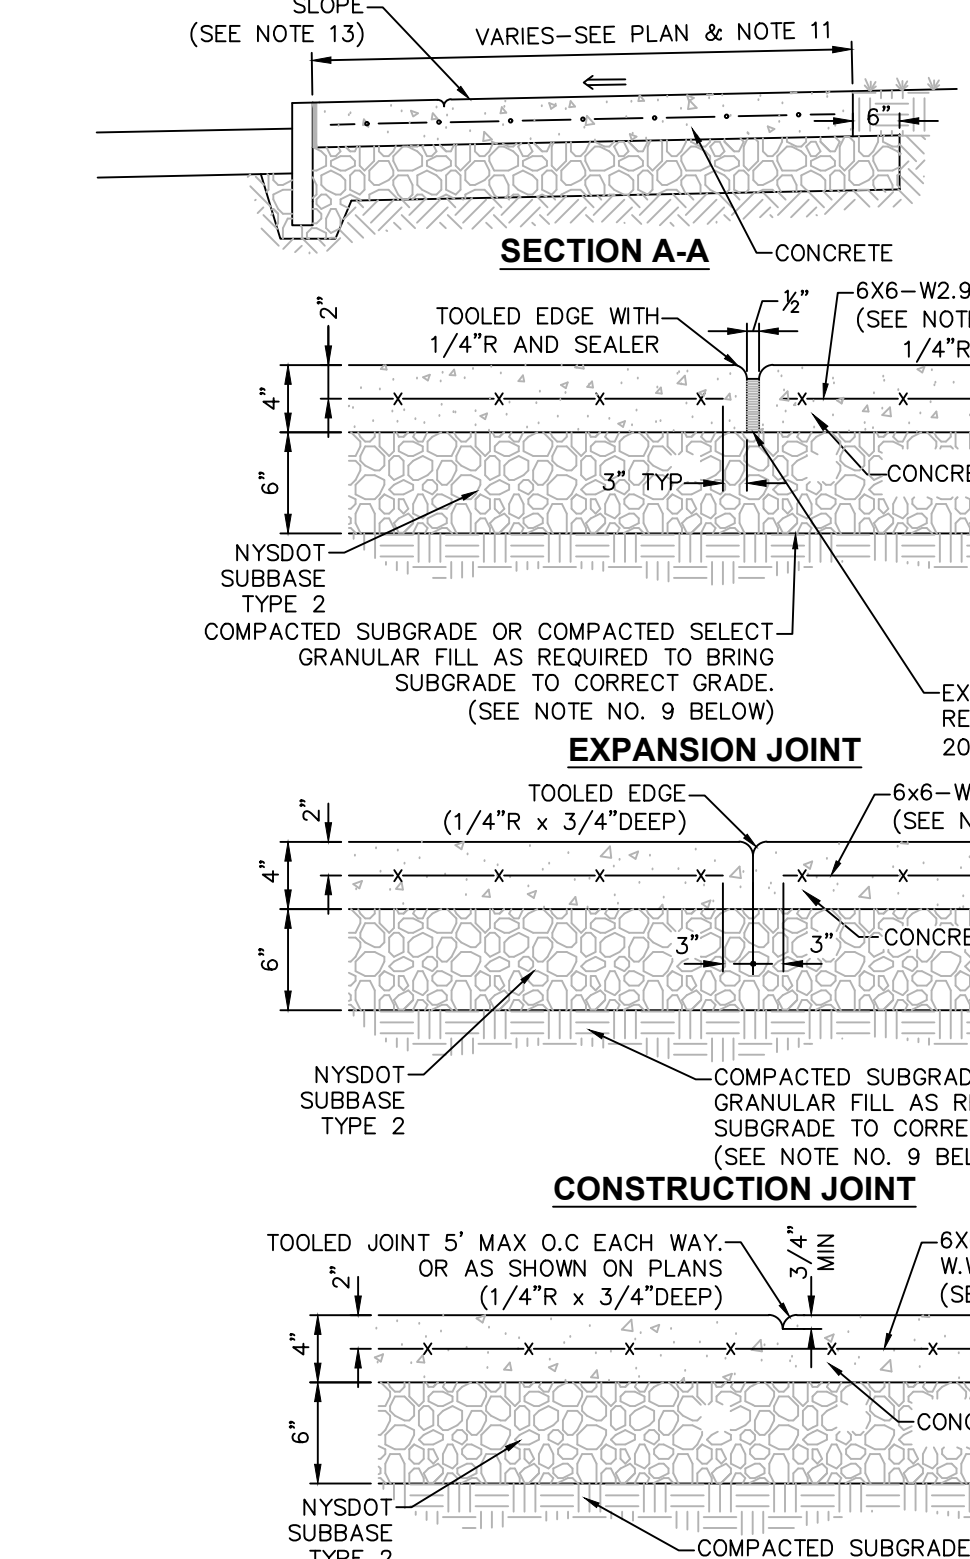
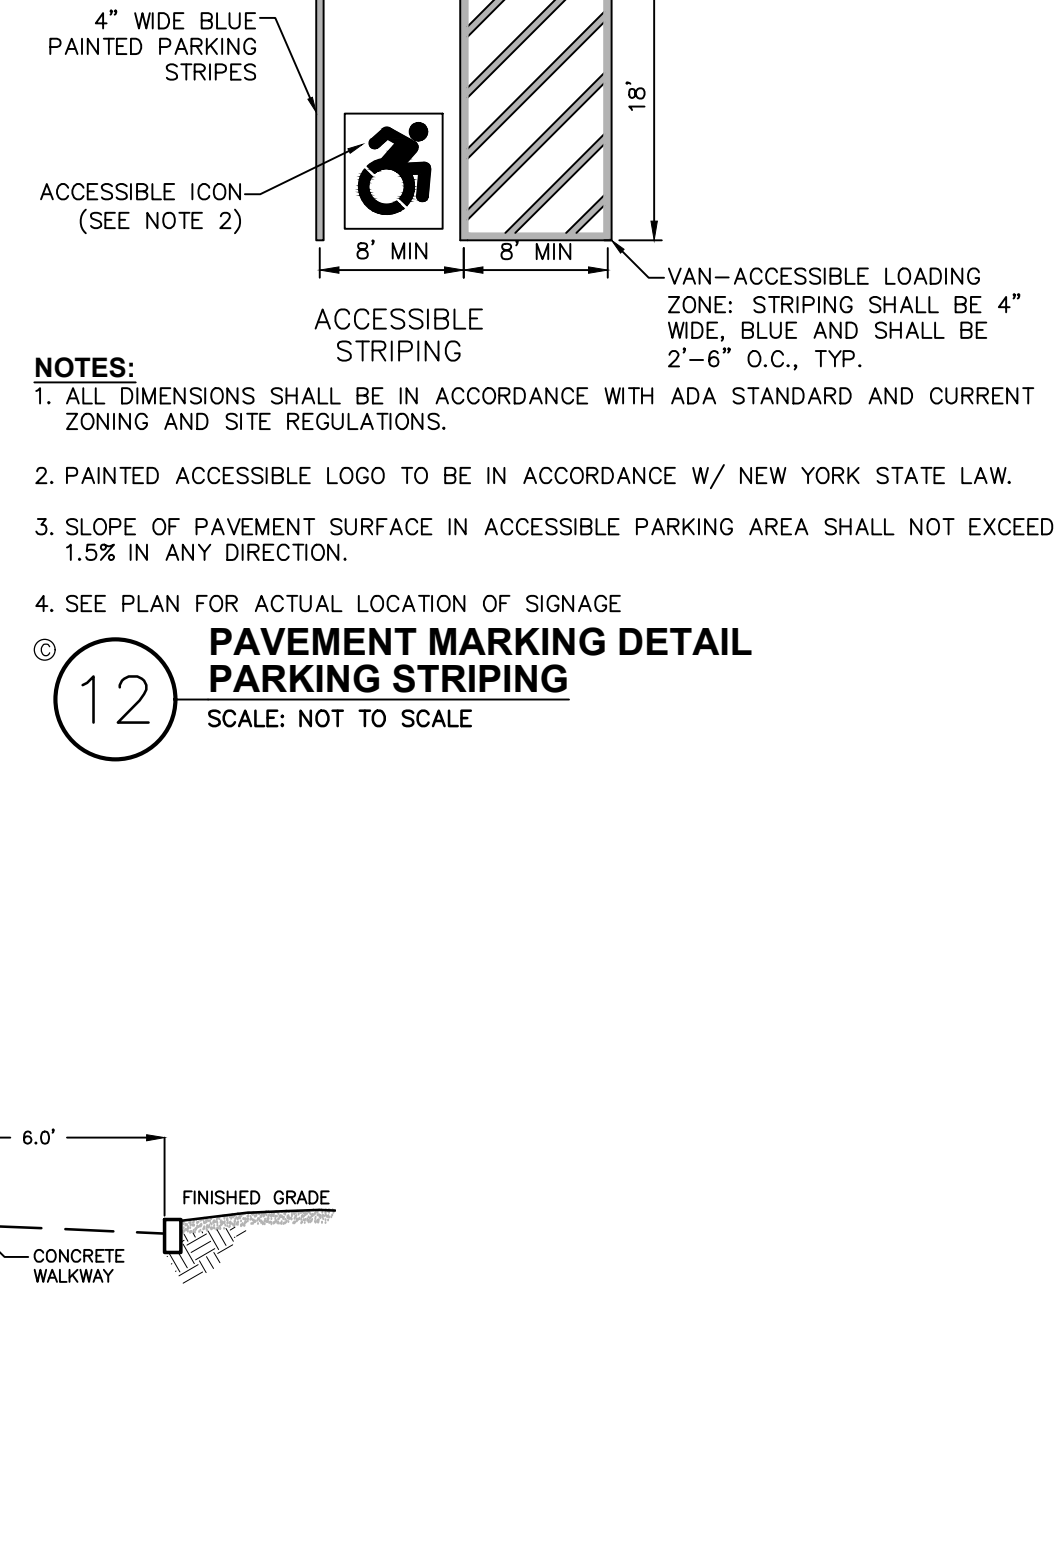
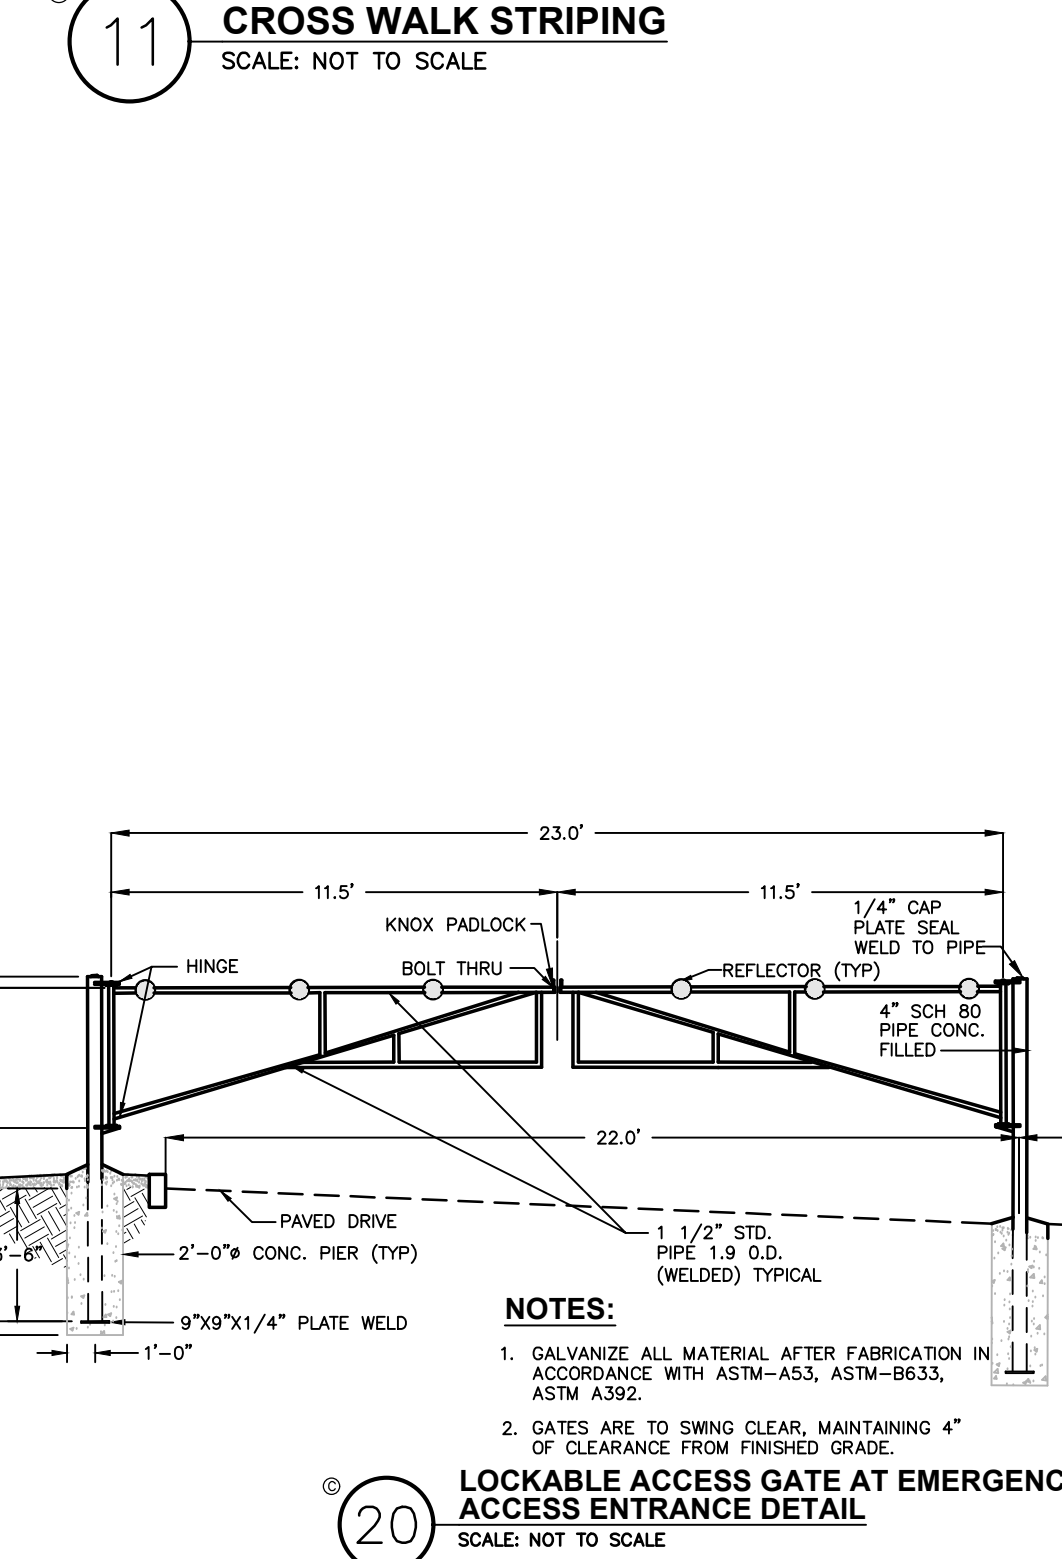


MUTCD SIGN SCHEDULE

| NO. | SIGN | MOUNTING | MIN. SIZE | MIN. SPACING | COLORS | BACK GRND | LEGEND |
|-----|--------------------|----------|-----------|--------------|-------------|-----------|--------|

MUTCD SIGN SCHEDULE
SCALE: NOT TO SCALE

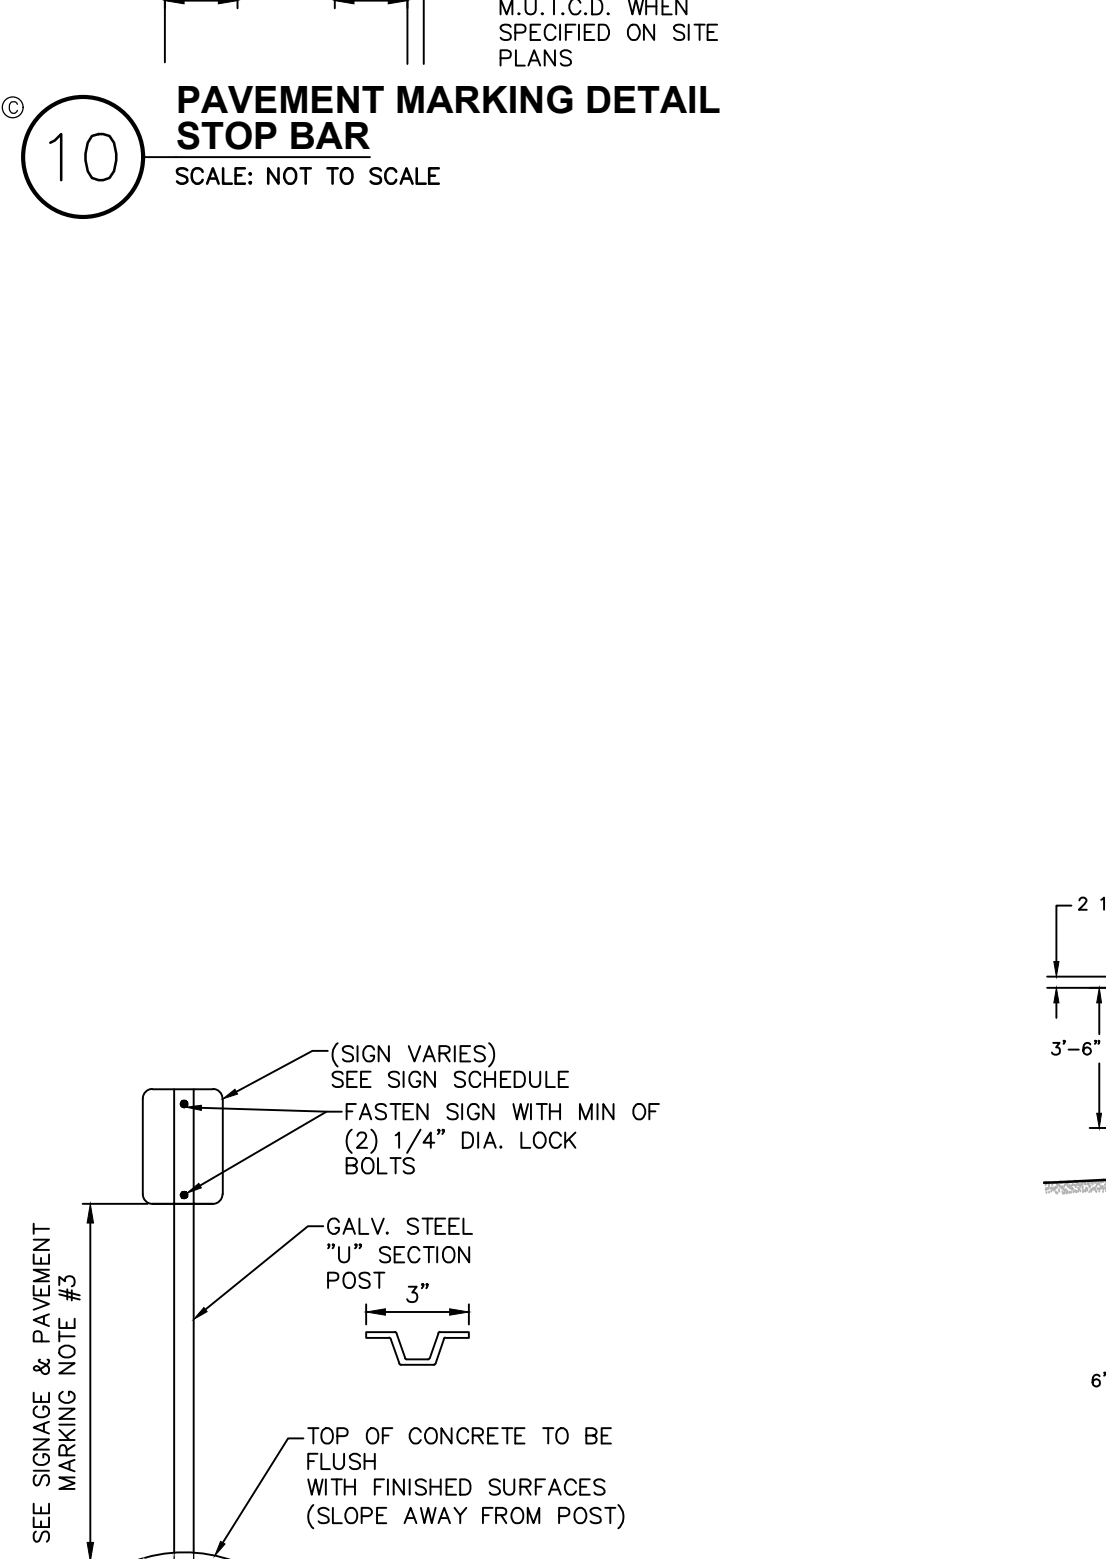

Dig Safely. New York.

Call Before You Dig
800-962-7962
www.digsafely.com

CHAZEN ENGINEERING, LAND SURVEYING

Office Locations:
 North Coast Office: 20 Elm Street, Suite 110, Glen Falls, NY 12041


