


DETAIL OF PROPOSED  
SIGHT DISTANCE EASEMENT TO  
BE GRANTED TO CITY OF BEACON

SCALE: 1" = 10' - 0"

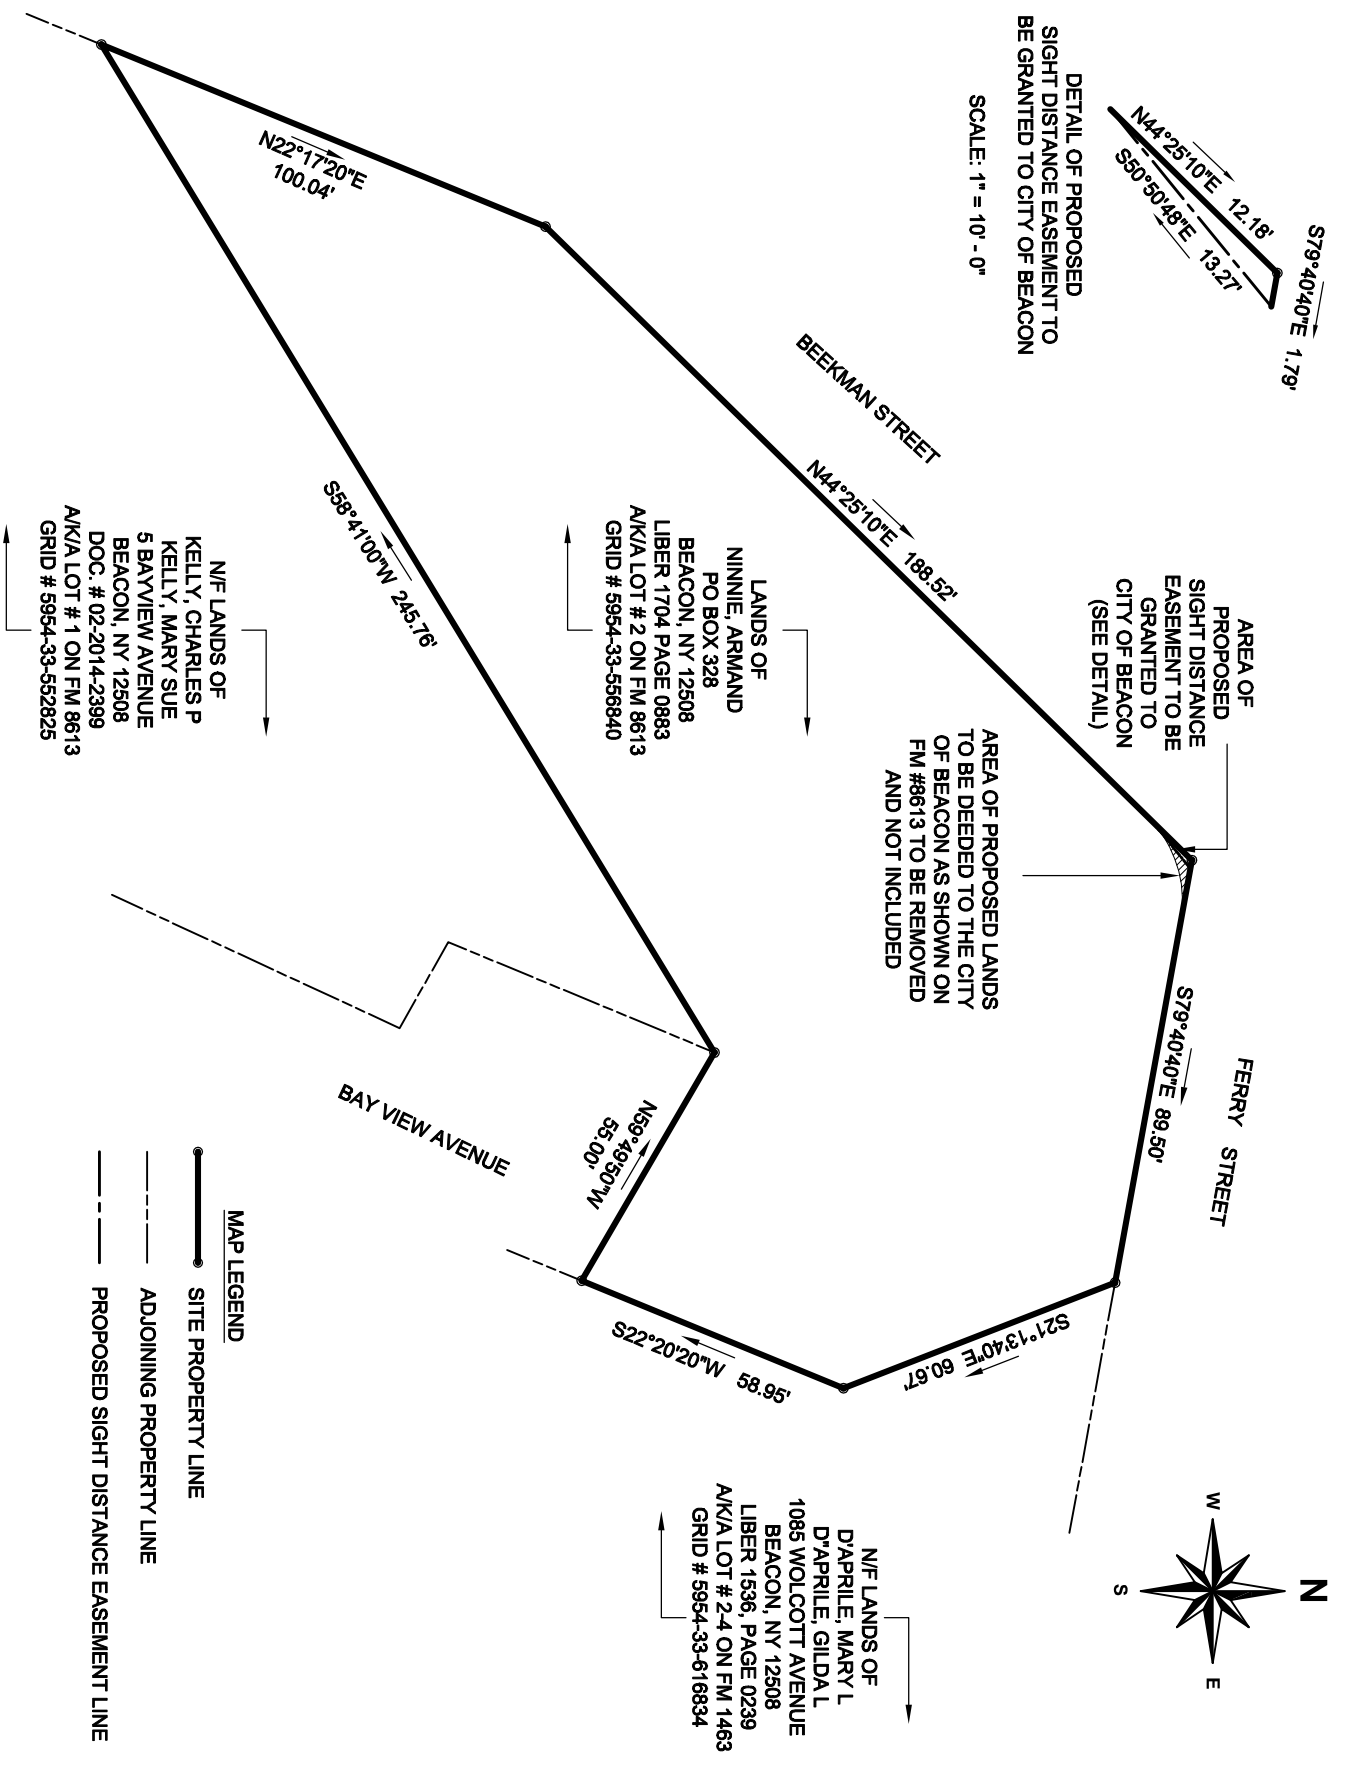



AREA OF  
PROPOSED  
SIGHT DISTANCE  
EASEMENT TO BE  
GRANTED TO  
CITY OF BEACON  
(SEE DETAIL)

AREA OF PROPOSED LANDS  
TO BE DEEDED TO THE CITY  
OF BEACON AS SHOWN ON  
FM #8613 TO BE REMOVED  
AND NOT INCLUDED

LANDS OF  
NINNIE, ARMAND  
PO BOX 328  
BEACON, NY 12508  
LIBER 1704 PAGE 0883  
AK/A LOT # 2 ON FM 8613  
GRID # 5954-33-556840

N/F LANDS OF  
KELLY, CHARLES P  
KELLY, MARY SUE  
5 BAYVIEW AVENUE  
BEACON, NY 12508  
DOC. # 02-2014-2399  
AK/A LOT # 1 ON FM 8613  
GRID # 5954-33-552825

N/F LANDS OF  
D'ARRILE, MARY L  
D'ARRILE, GLDIA L  
1085 WOLCOTT AVENUE  
BEACON, NY 12508  
LIBER 1536, PAGE 0239  
AK/A LOT # 2-4 ON FM 1463  
GRID # 5954-33-616834

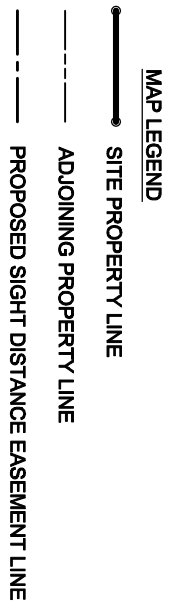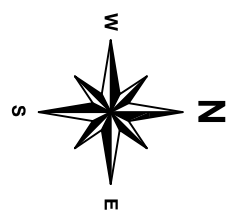

# EXHIBIT "A"

## SIGHT DISTANCE EASEMENT MAP

SCALE: 1" = 40'